




FIRST FLOOR

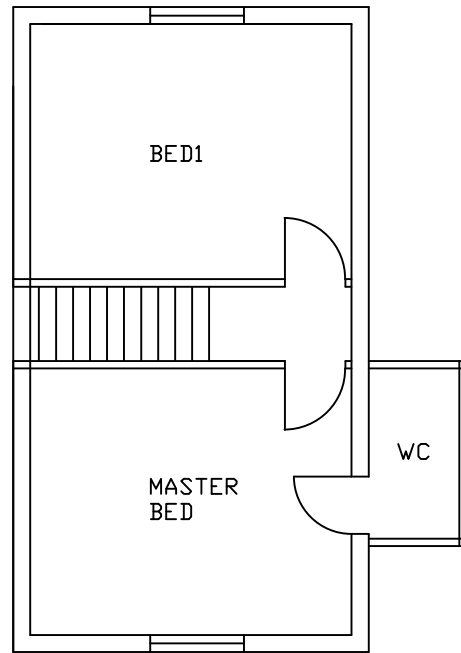

SITE PLAN
NOT TO SCALE

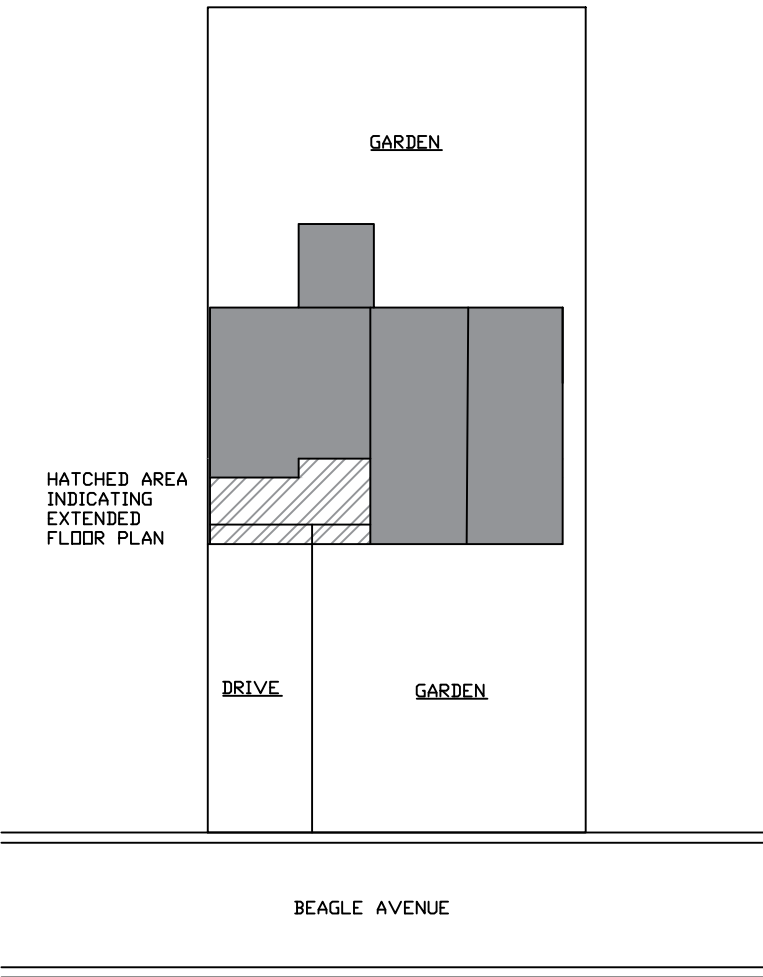

GROUND FLOOR

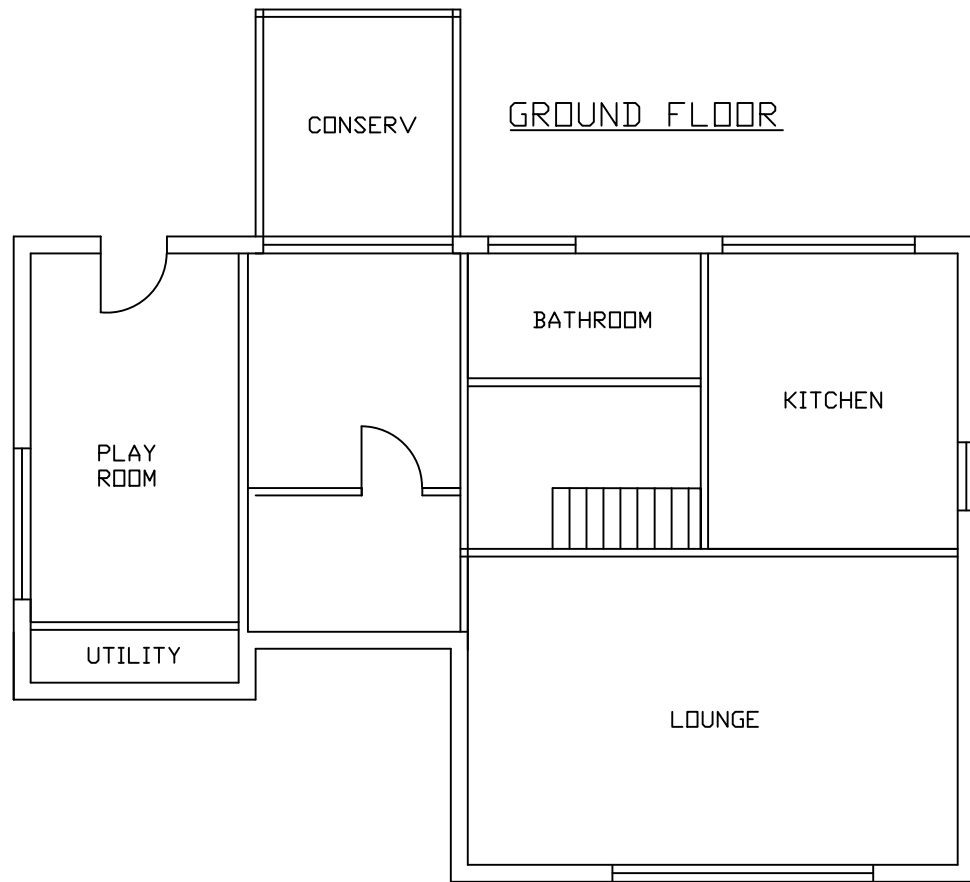

PLANNING APPLICATION

8 BEAGLE AVENUE, BEAUMONT PARK, HD4 7AP

DRAWING 2 – EXISTING FLOOR PLAN AND LAYOUT

REV A	Date: 13/3/17
	Paper Size: A3
	Scale: 1:100

DRAWING No.2–Elevations