



GROUND FLOOR

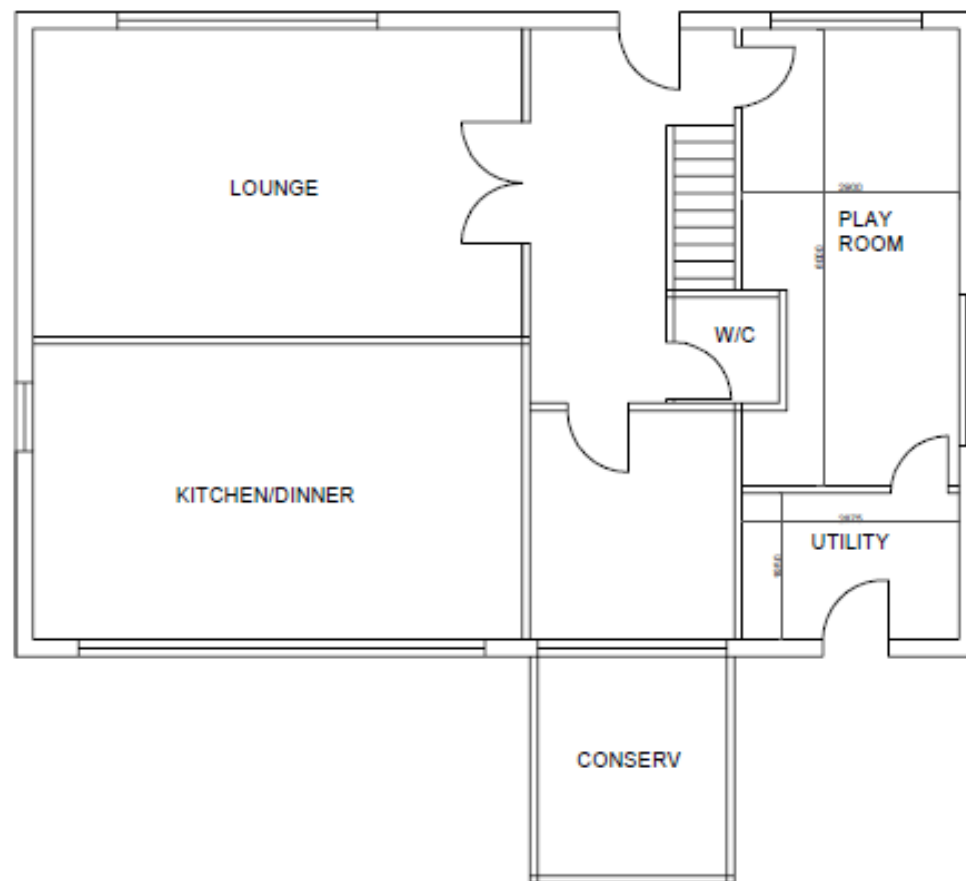

FIRST FLOOR

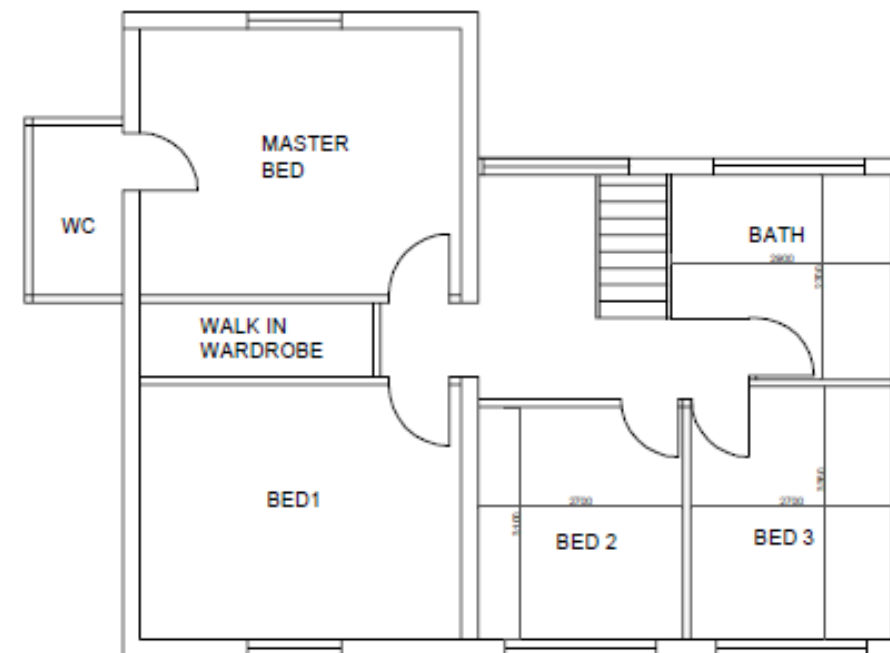

DRAWING NOTES

1. ALL MEASUREMENTS ARE APPROXIMATE AND TO BE CHECKED ON SITE BY CONTRACTOR BEFORE CONSTRUCTION ON SITE COMMENCES

PLANNING APPLICATION

8 BEAGLE AVENUE, BEAUMONT PARK, HD4 7AP

DRAWING 4 – PROPOSED FLOOR PLANS

REV B	Date: 28/08/17
	Paper Size: A3
	Scale: 1:100

DRAWING No.2 – Elevations