



IF IN ANY DOUBT PLEASE ASK THE ARCHITECT FOR CLARIFICATION.  
 DO NOT SCALE FROM DRAWING. ALL DIMENSIONS TO BE CHECKED ON SITE.  
 THE COPYRIGHT FOR THESE DRAWINGS REMAINS THE PROPERTY OF THE ARCHITECT.  
 THEY MUST NOT BE REPRODUCED IN ANY WAY WITHOUT THE ARCHITECTS PRIOR  
 WRITTEN CONSENT.

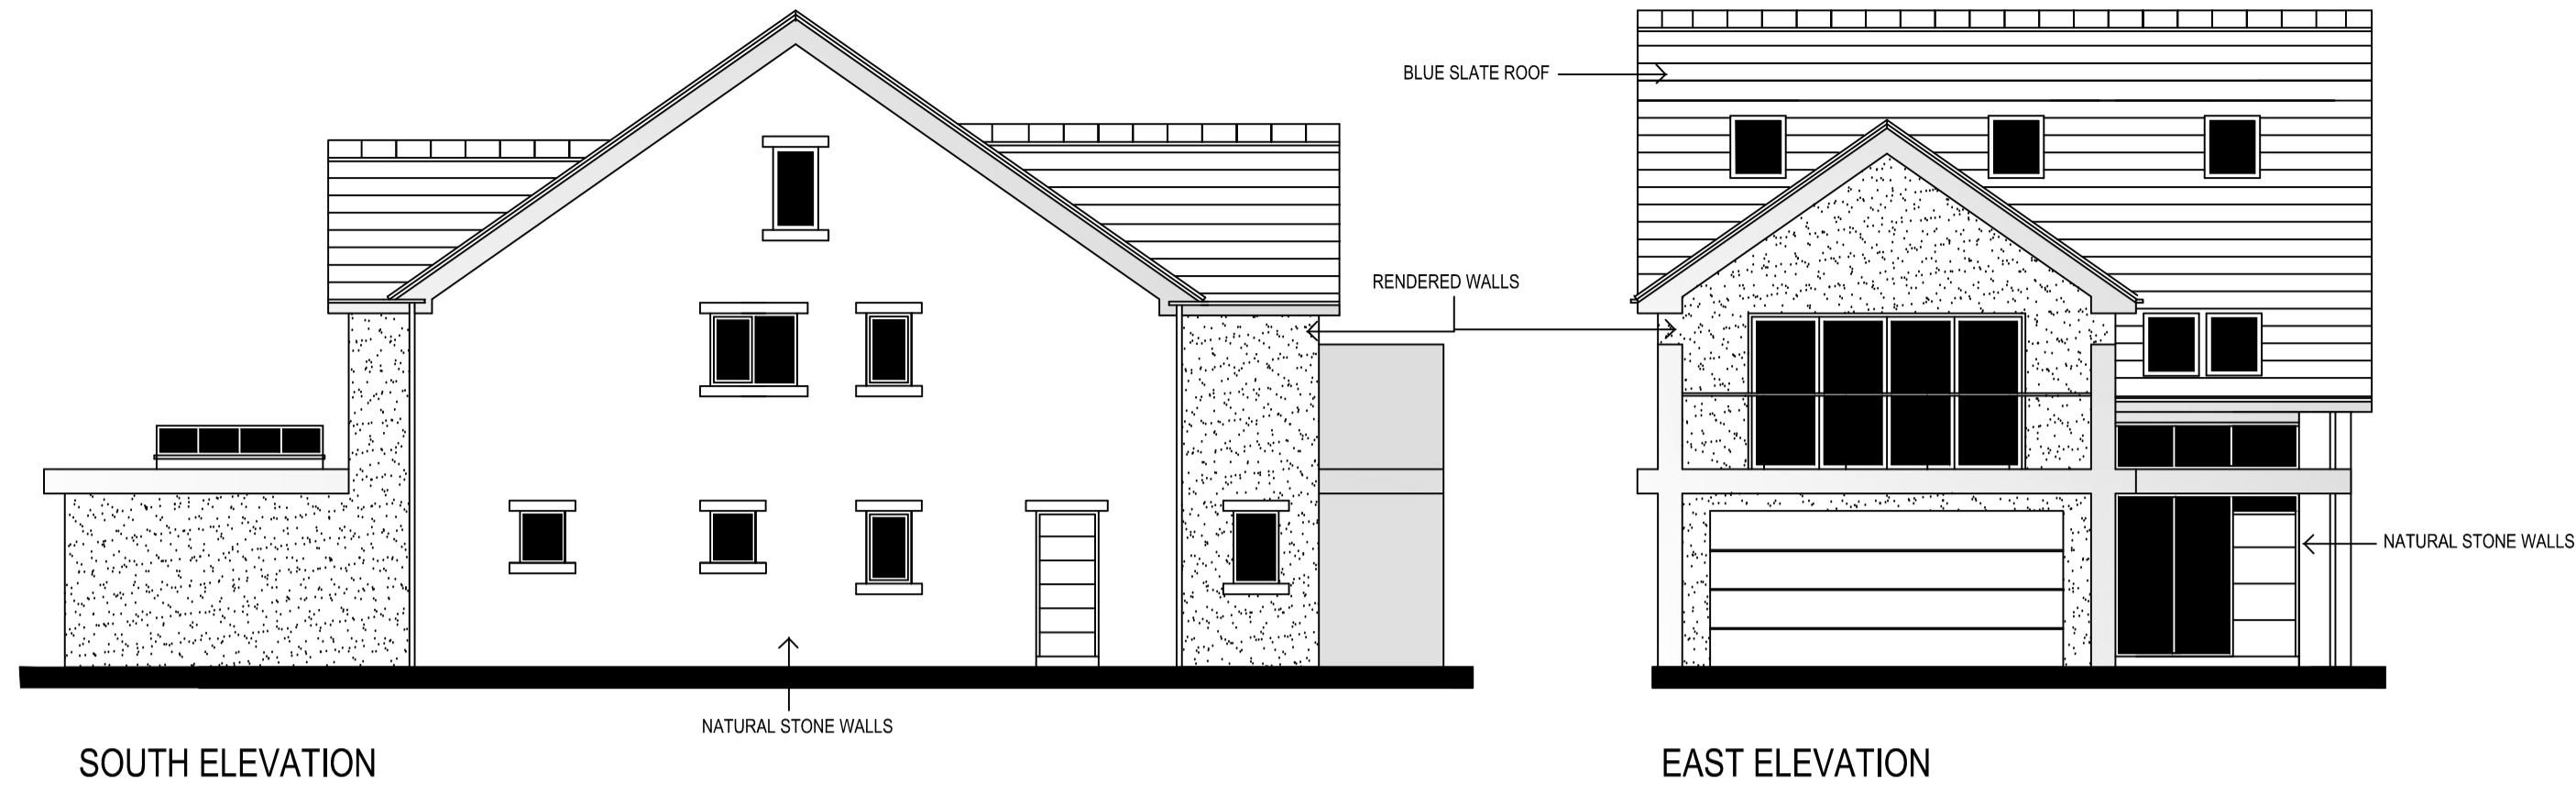


SOUTH ELEVATION

EAST ELEVATION

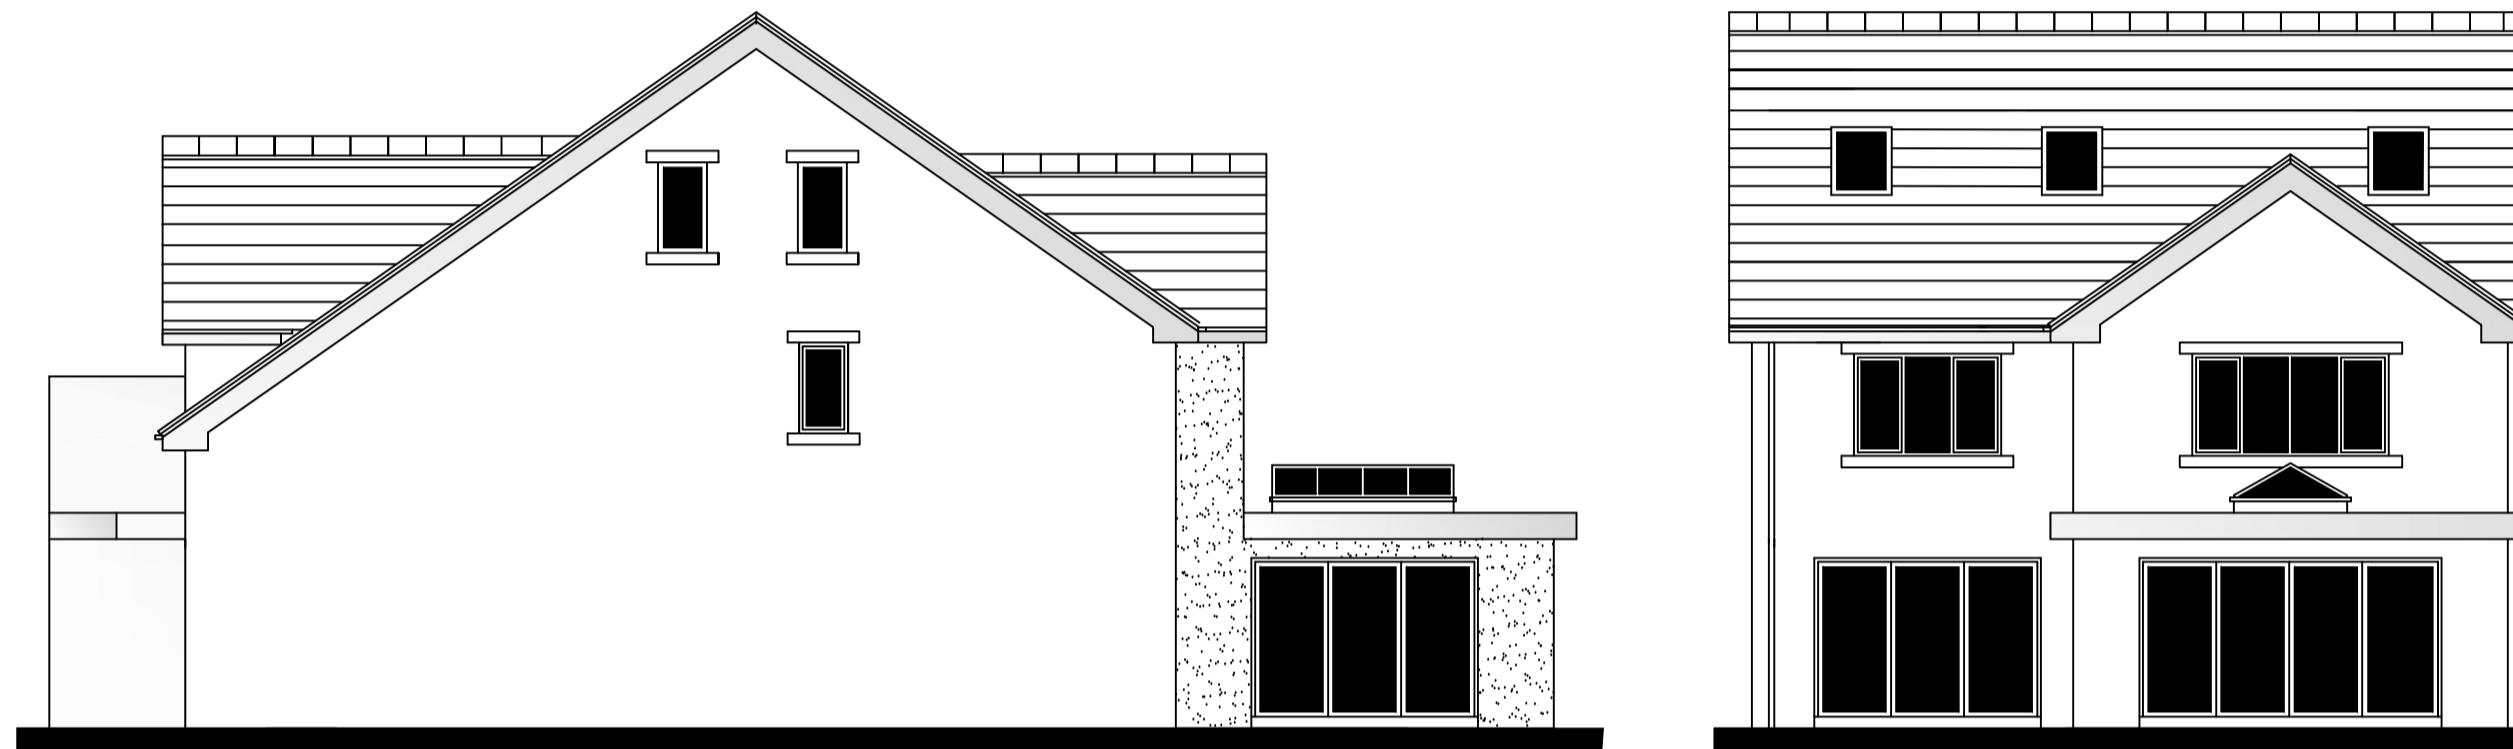


NORTH ELEVATION


WEST ELEVATION

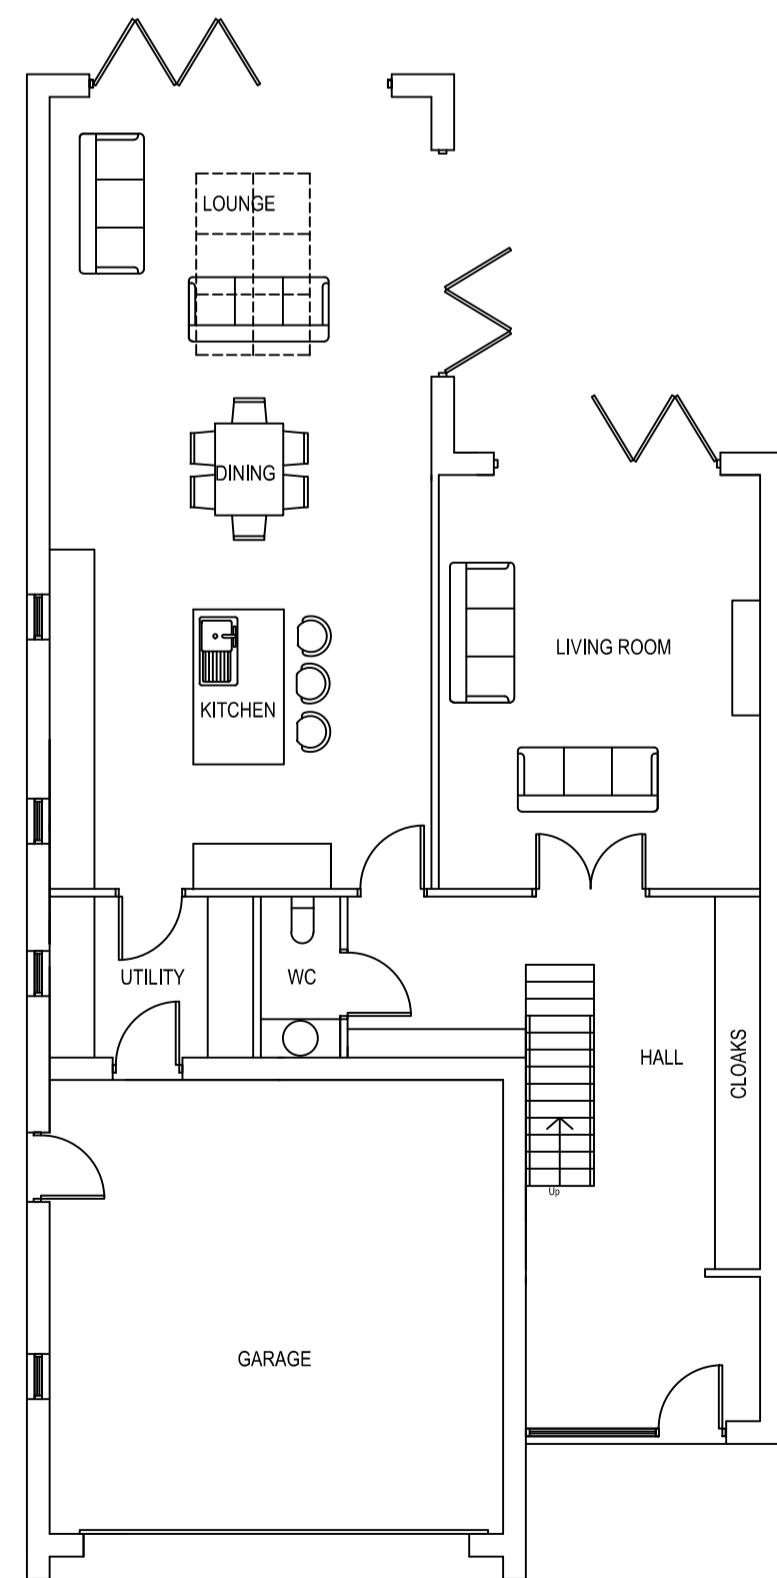


GROUND FLOOR PLAN

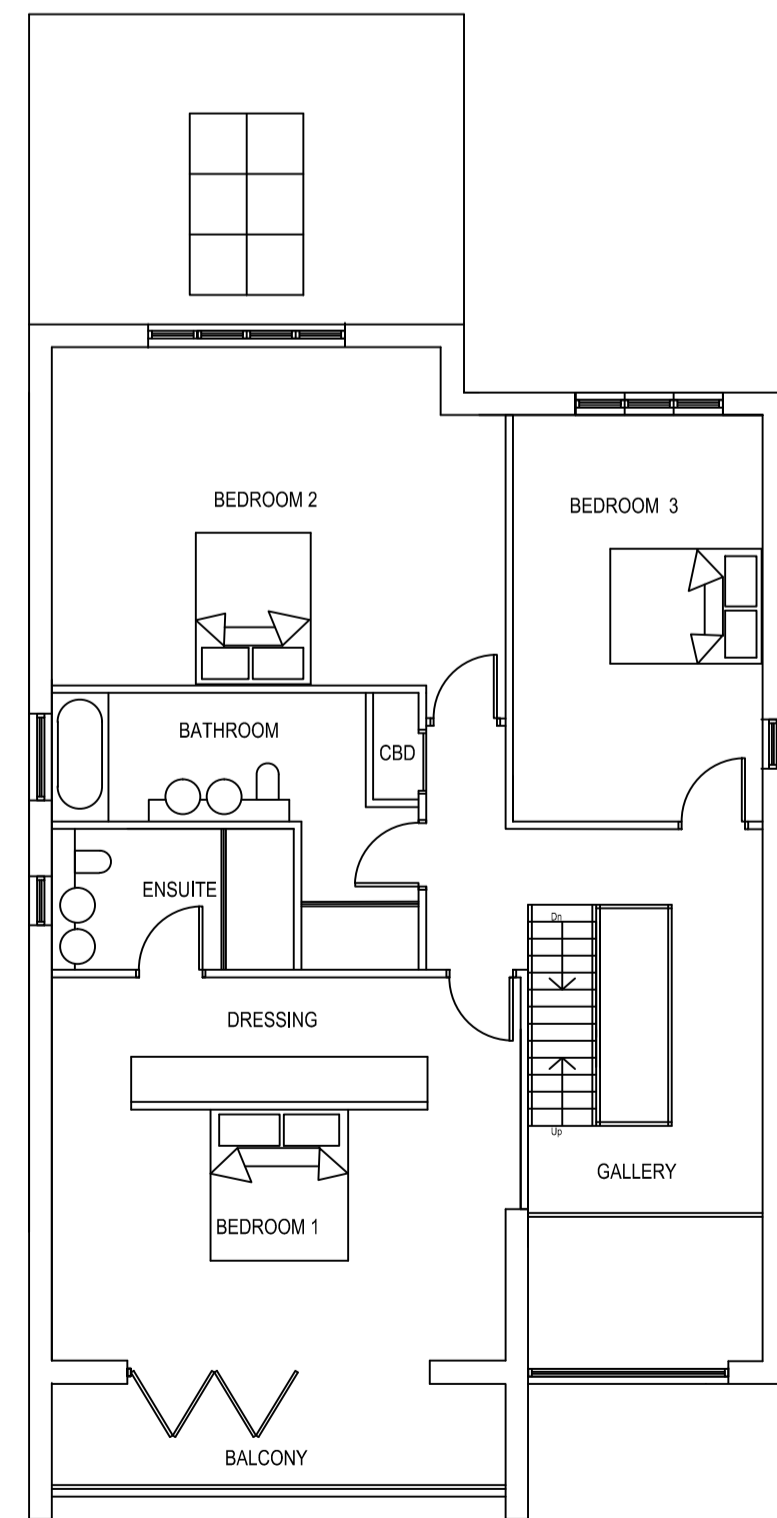

FIRST FLOOR PLAN

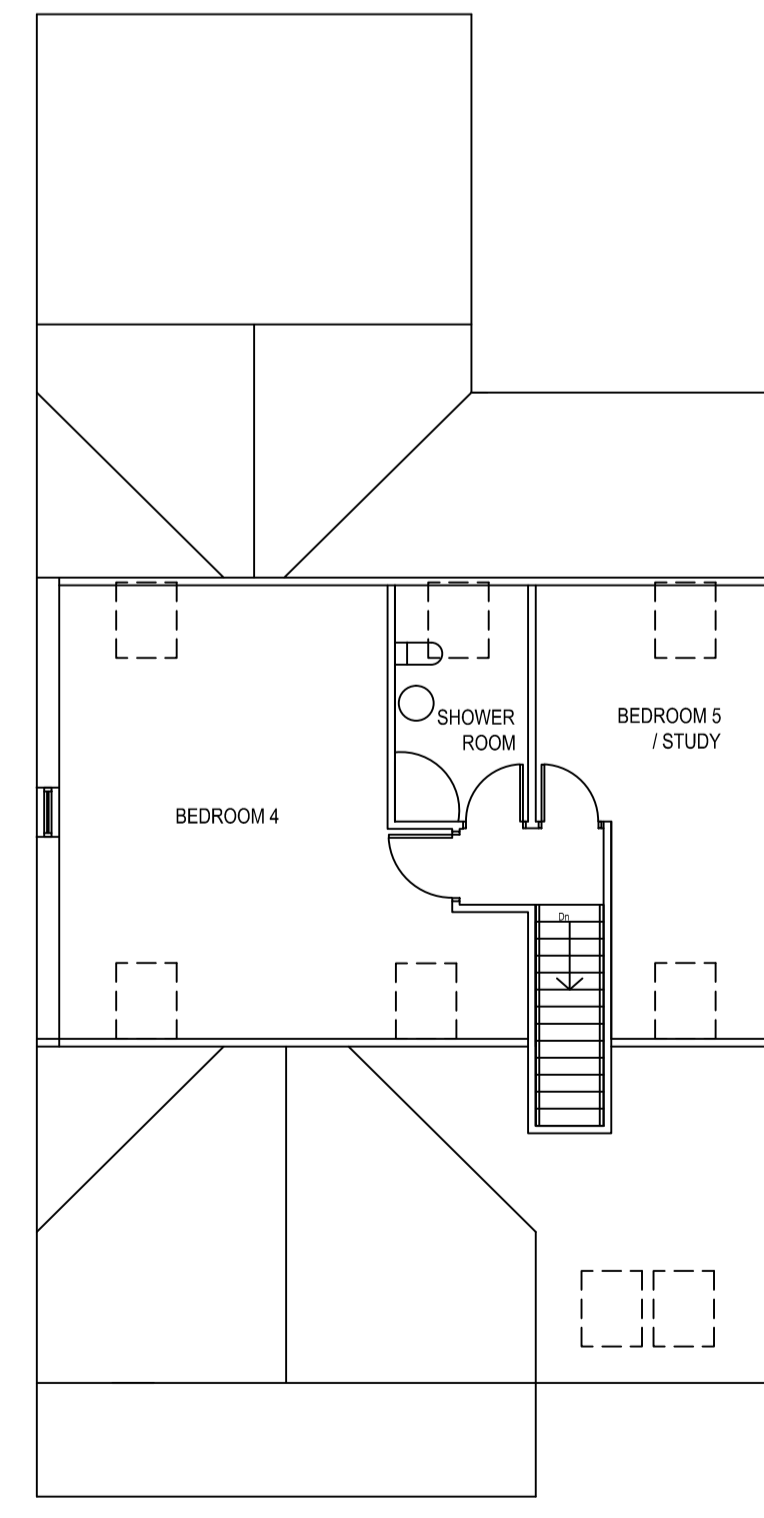

ATTIC PLAN



**NORTHERN  
DESIGN  
PARTNERSHIP**  
Chartered Architects

THE CHAPEL  
MILLMOOR ROAD  
MELTHAM  
HUDDERSFIELD HD9 5JU  
TELEPHONE (01484) 854868  
FAX (01484) 854969

CLIENT  
**D FISHER AND R ALLISON**

PROJECT  
**RESIDENTIAL DEVELOPMENT  
SLADES ROAD  
GOLCAR**

DRAWING TITLE  
**PLOT FIVE  
PLANS AND ELEVATIONS**

Rev.	Notes	Date	Drawn

SCALE 1:100 @ A1 03.17 PB

PROJECT No.	DRAWING No.	Rev.
1626	14	-