



IF IN ANY DOUBT PLEASE ASK THE ARCHITECT FOR CLARIFICATION.
 DO NOT SCALE FROM DRAWING. ALL DIMENSIONS TO BE CHECKED ON SITE.
 THE COPYRIGHT FOR THESE DRAWINGS REMAINS THE PROPERTY OF THE ARCHITECT.
 THEY MUST NOT BE REPRODUCED IN ANY WAY WITHOUT THE ARCHITECTS PRIOR
 WRITTEN CONSENT.

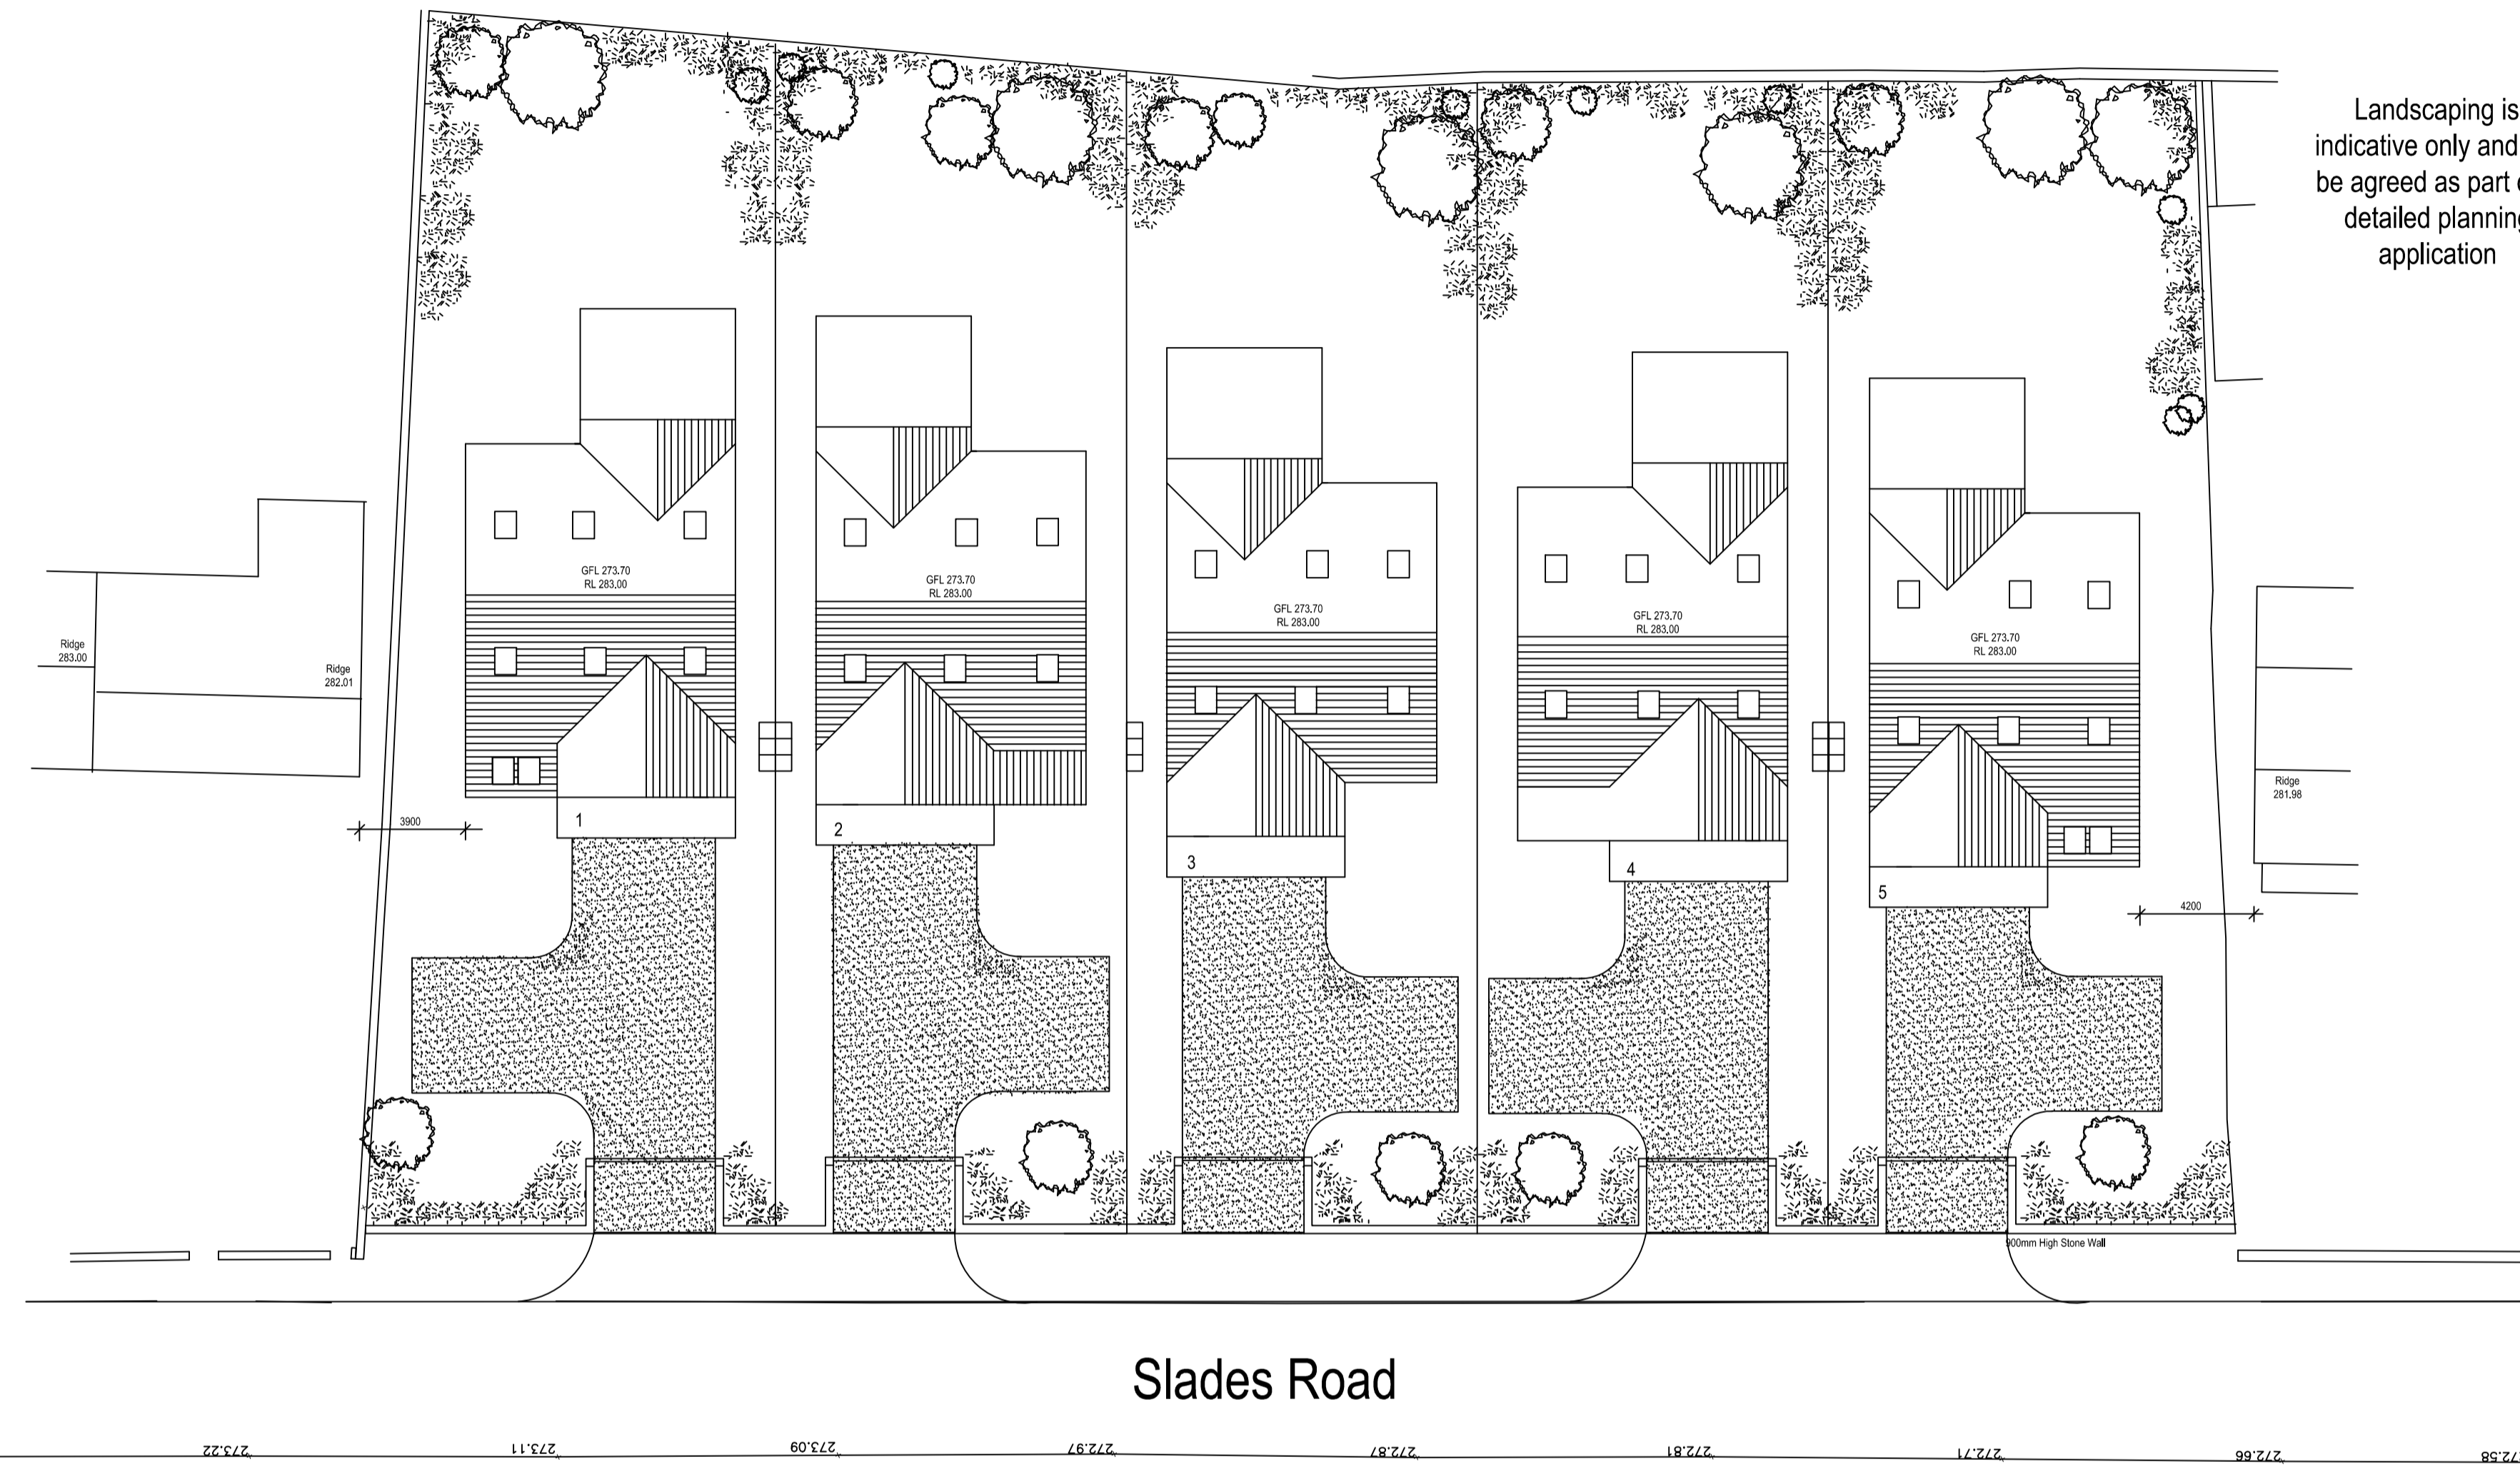


Slades Road

SITE PLAN

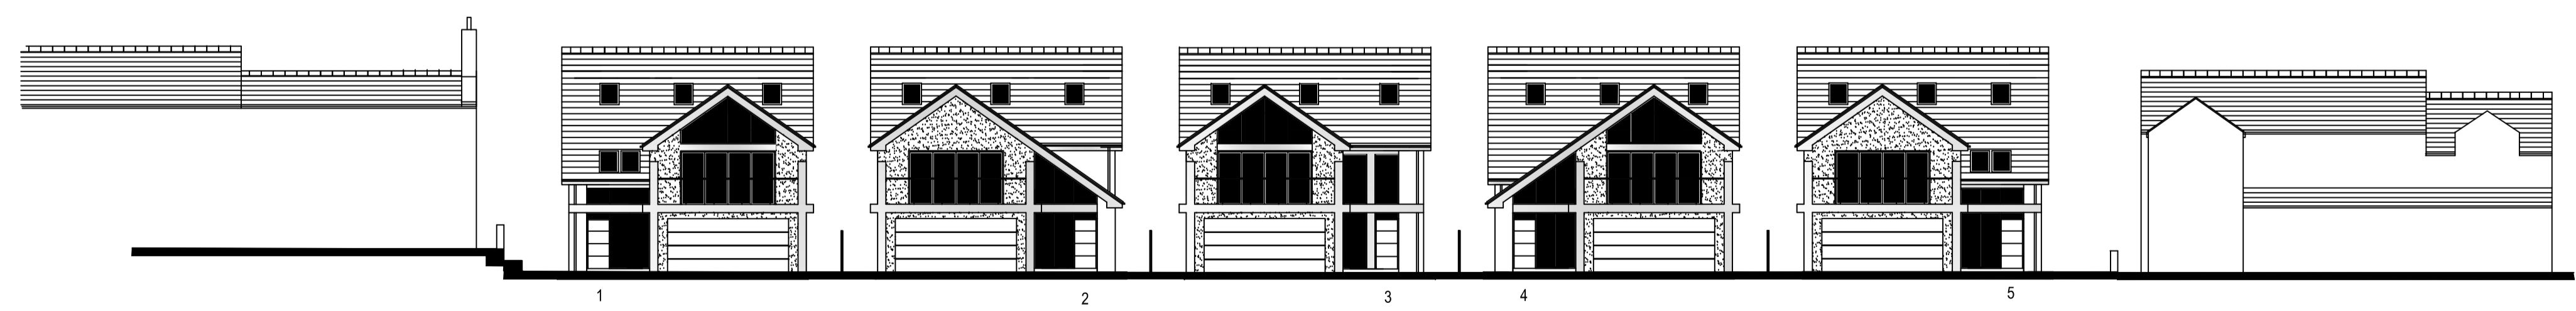

STREET SCAPE

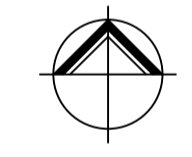

**NORTHERN
 DESIGN
 PARTNERSHIP**

Chartered Architects
 THE CHAPEL
 MILLMOOR ROAD
 MELTHAM
 HUDDERSFIELD HD9 5JU
 TELEPHONE (01484) 856848
 FAX (01484) 856949

CLIENT
 E. ALLISON & D. FISHER

PROJECT
 RESIDENTIAL DEVELOPMENT
 SLADES ROAD
 GOLCAR HD7 4JS

DRAWING TITLE
 SITE AND STREETSCAPE
 AS PROPOSED

Rev.	Notes	Date	Drawn

SCALE 1:200 @ A1 03/17 PB

PROJECT No.	DRAWING No.	Rev.
1626	09	-