


IF IN ANY DOUBT PLEASE ASK THE ARCHITECT FOR CLARIFICATION.


DO NOT SCALE FROM DRAWING. ALL DIMENSIONS TO BE CHECKED ON SITE

THE COPYRIGHT FOR THESE DRAWINGS REMAINS THE PROPERTY OF THE ARCHITECT. THEY MUST NOT BE REPRODUCED IN ANY WAY WITHOUT THE ARCHITECT'S PRIOR WRITTEN CONSENT.

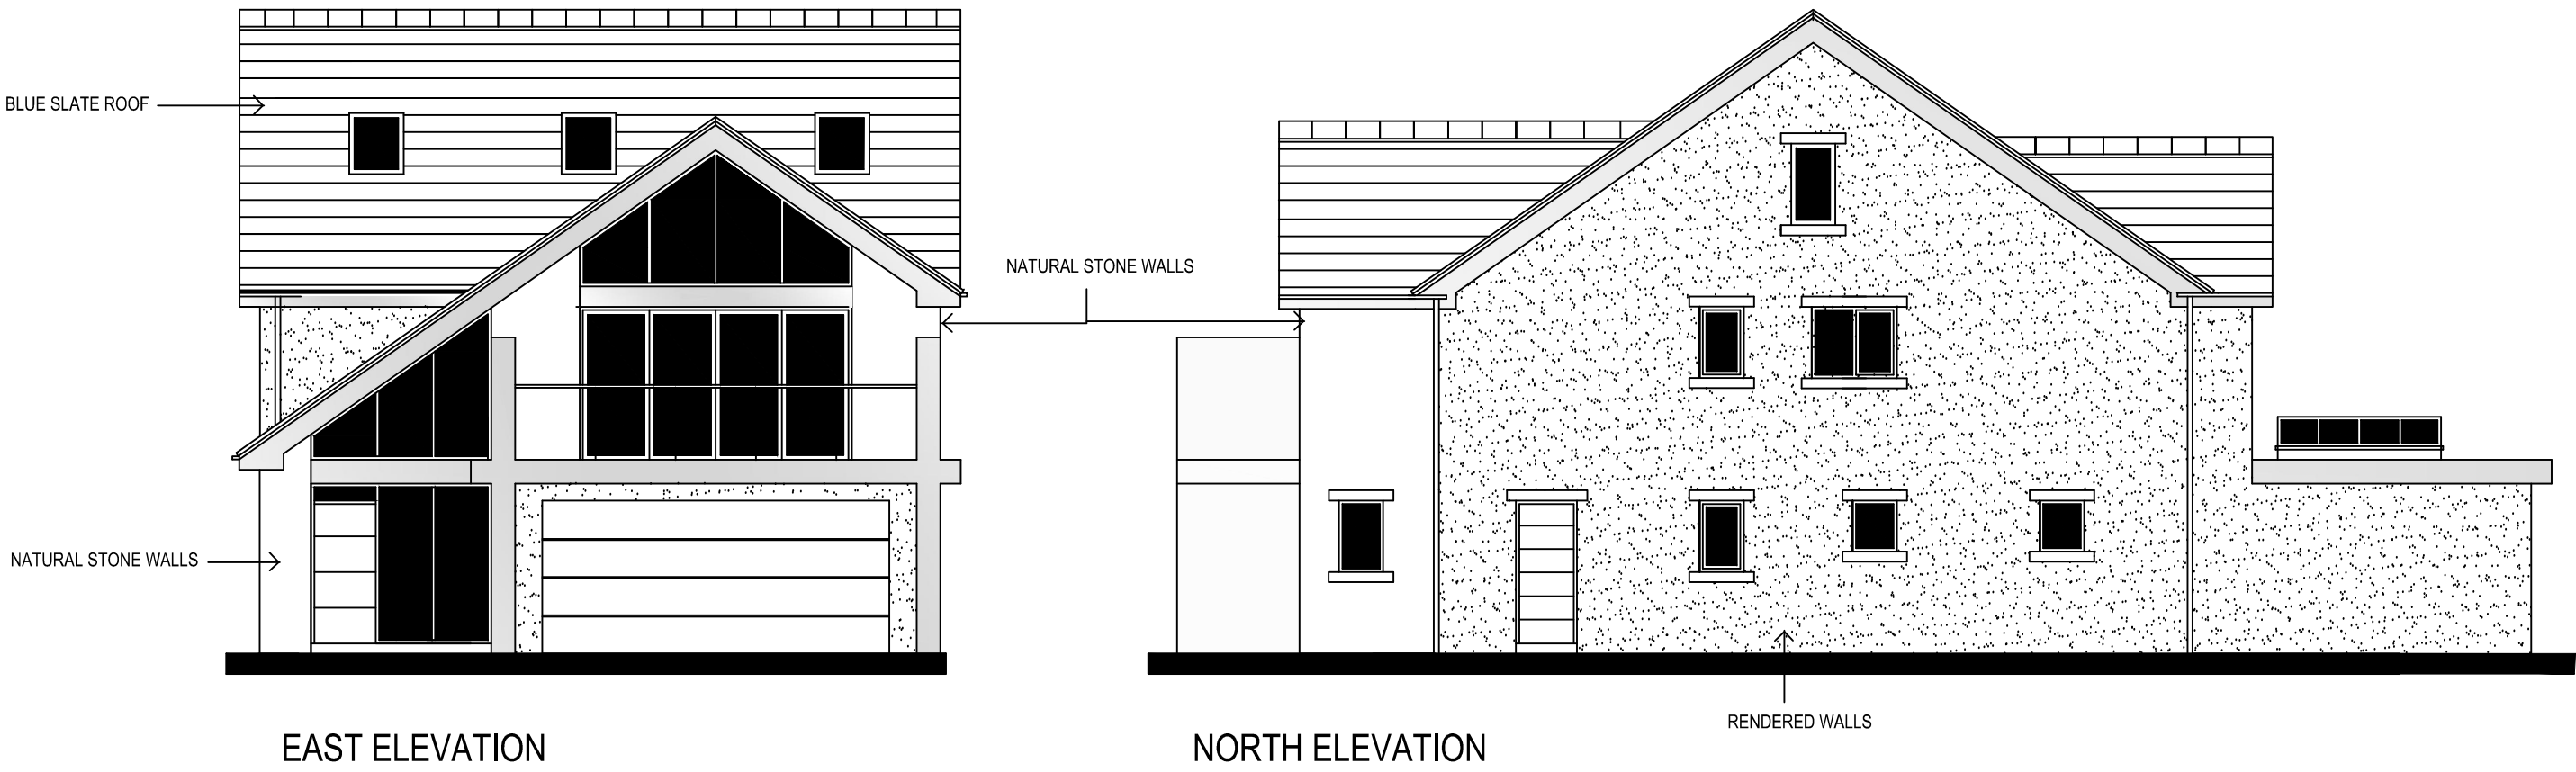


EAST ELEVATION

NORTH ELEVATION

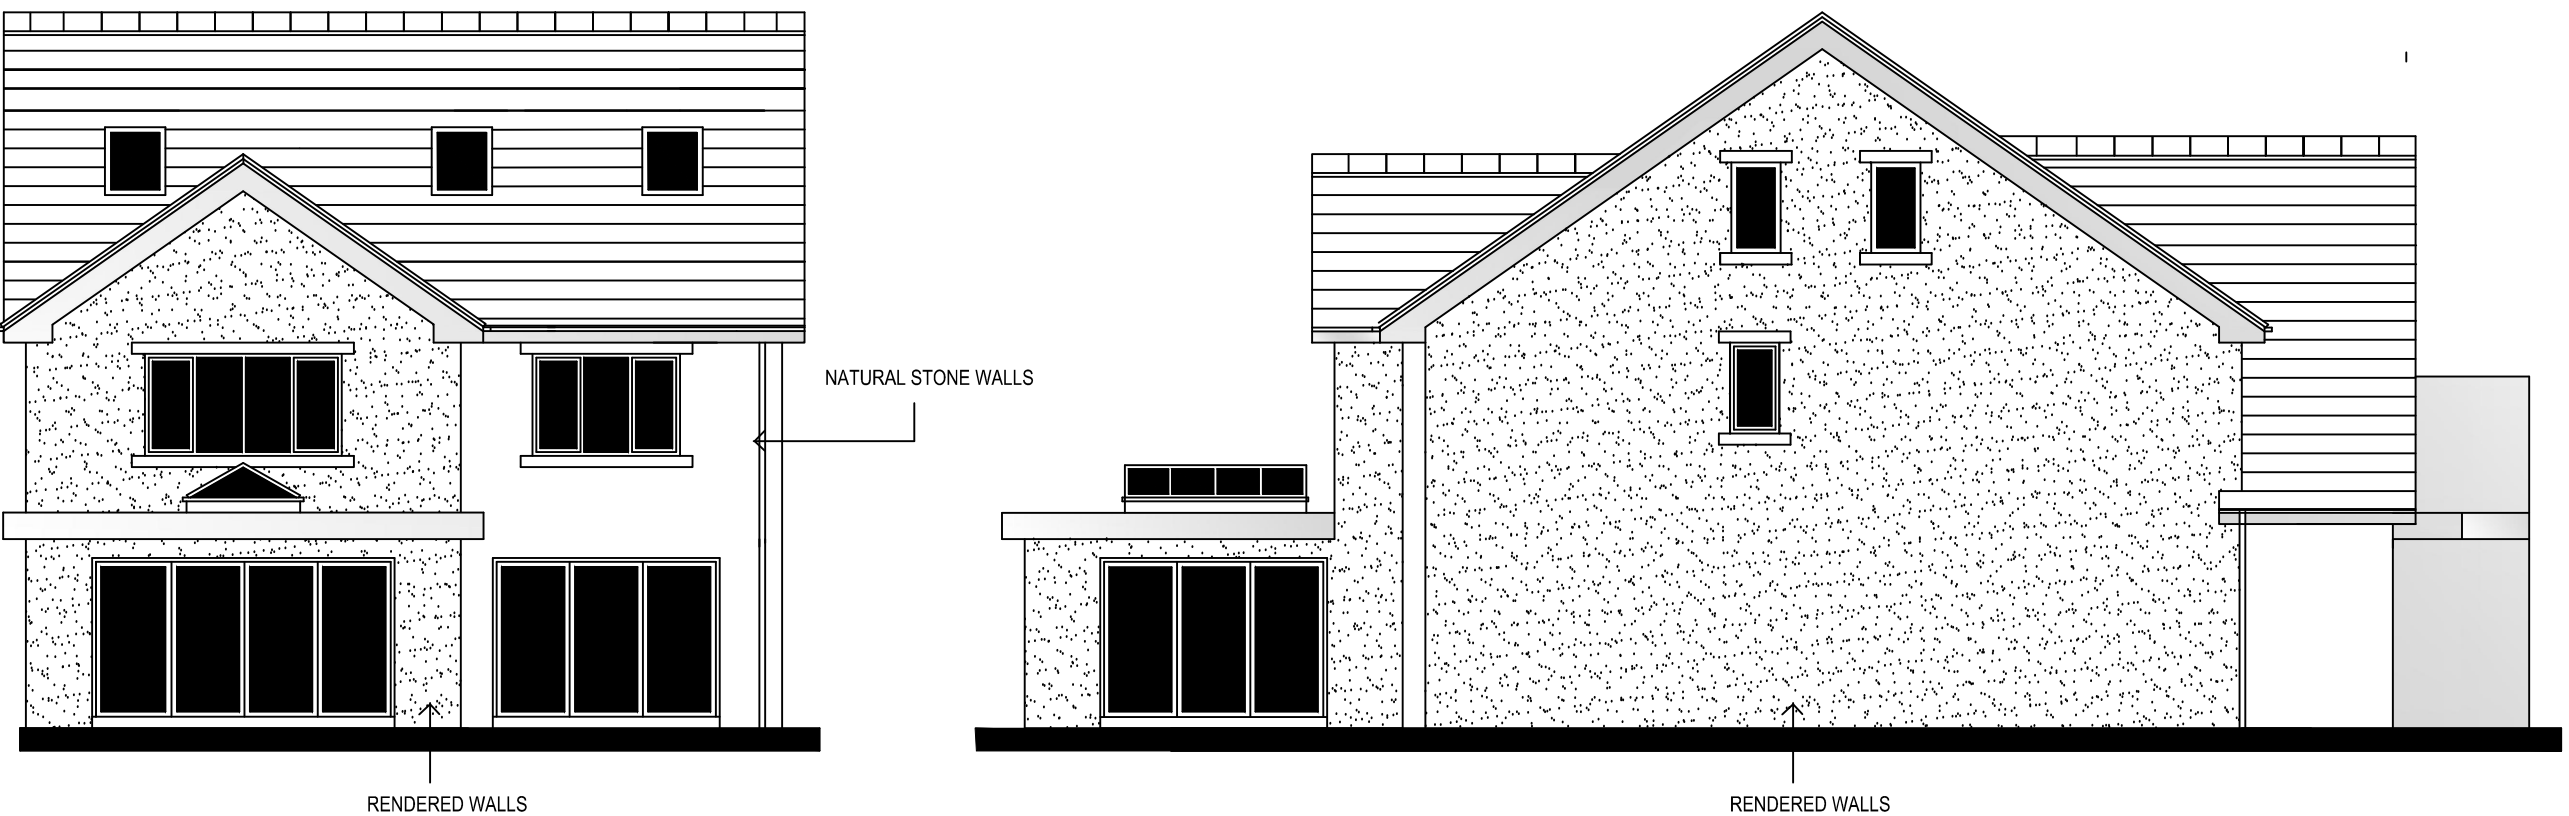


WEST ELEVATION


SOUTH ELEVATION

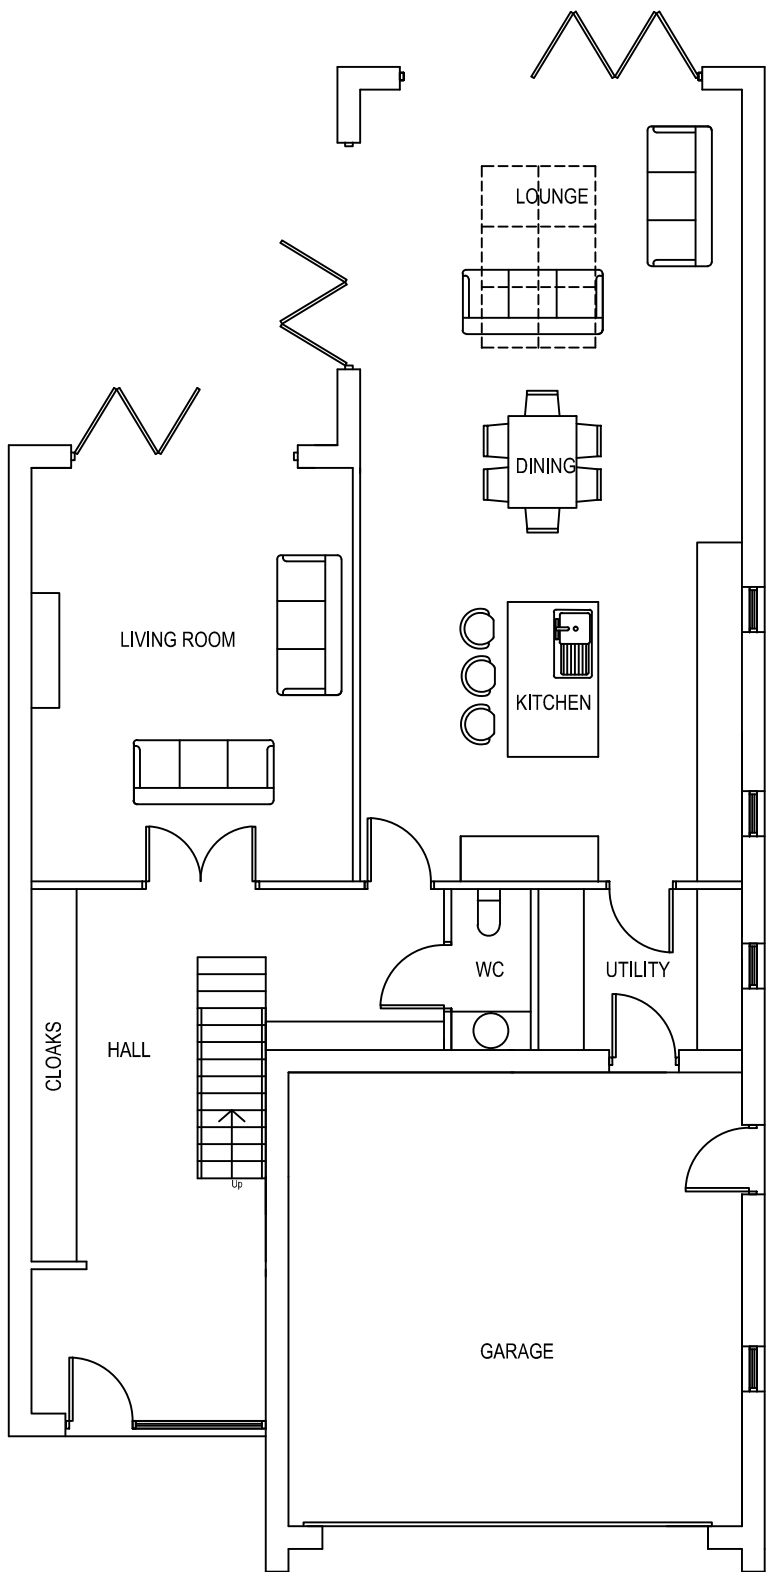


GROUND FLOOR PLAN

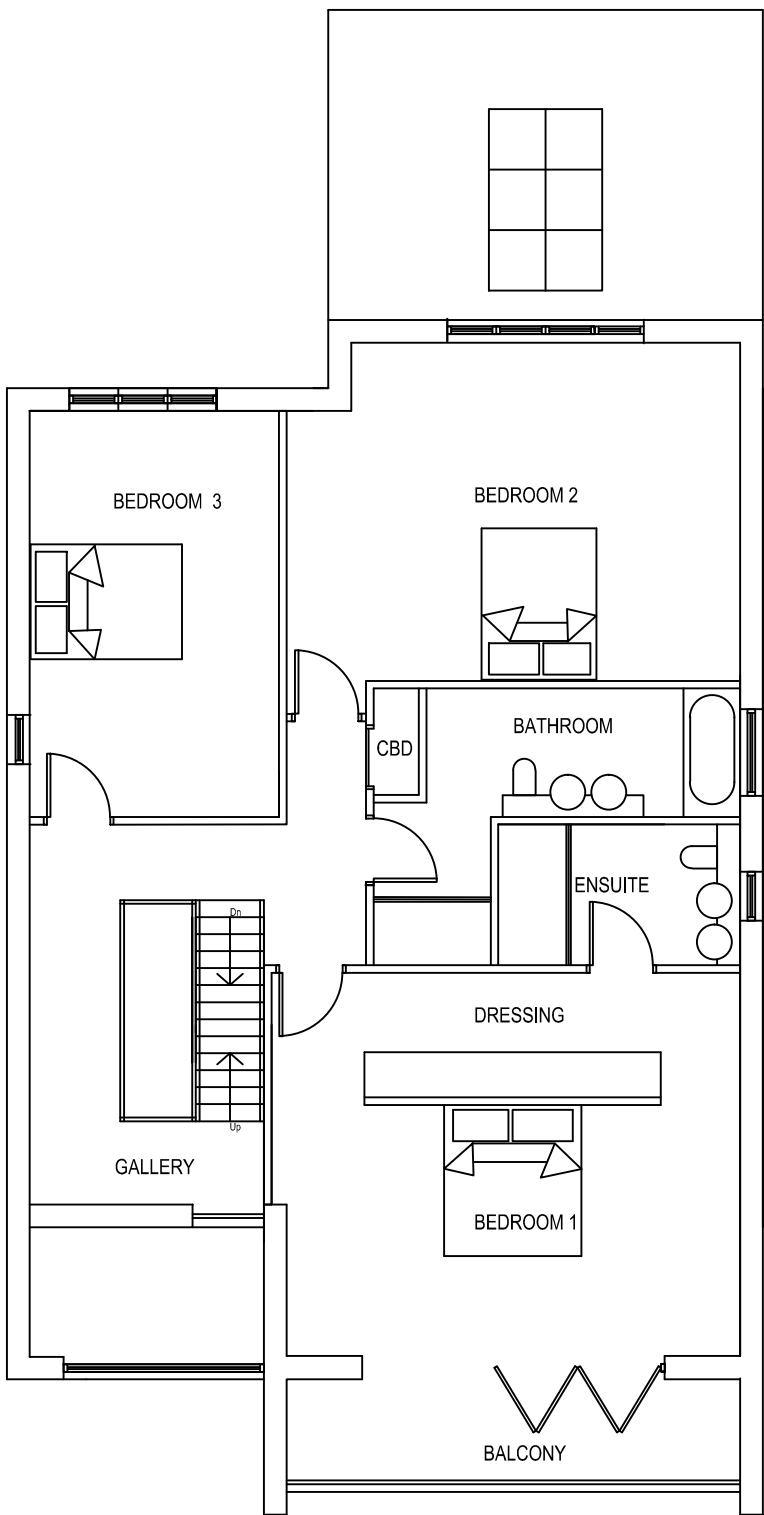

FIRST FLOOR PLAN

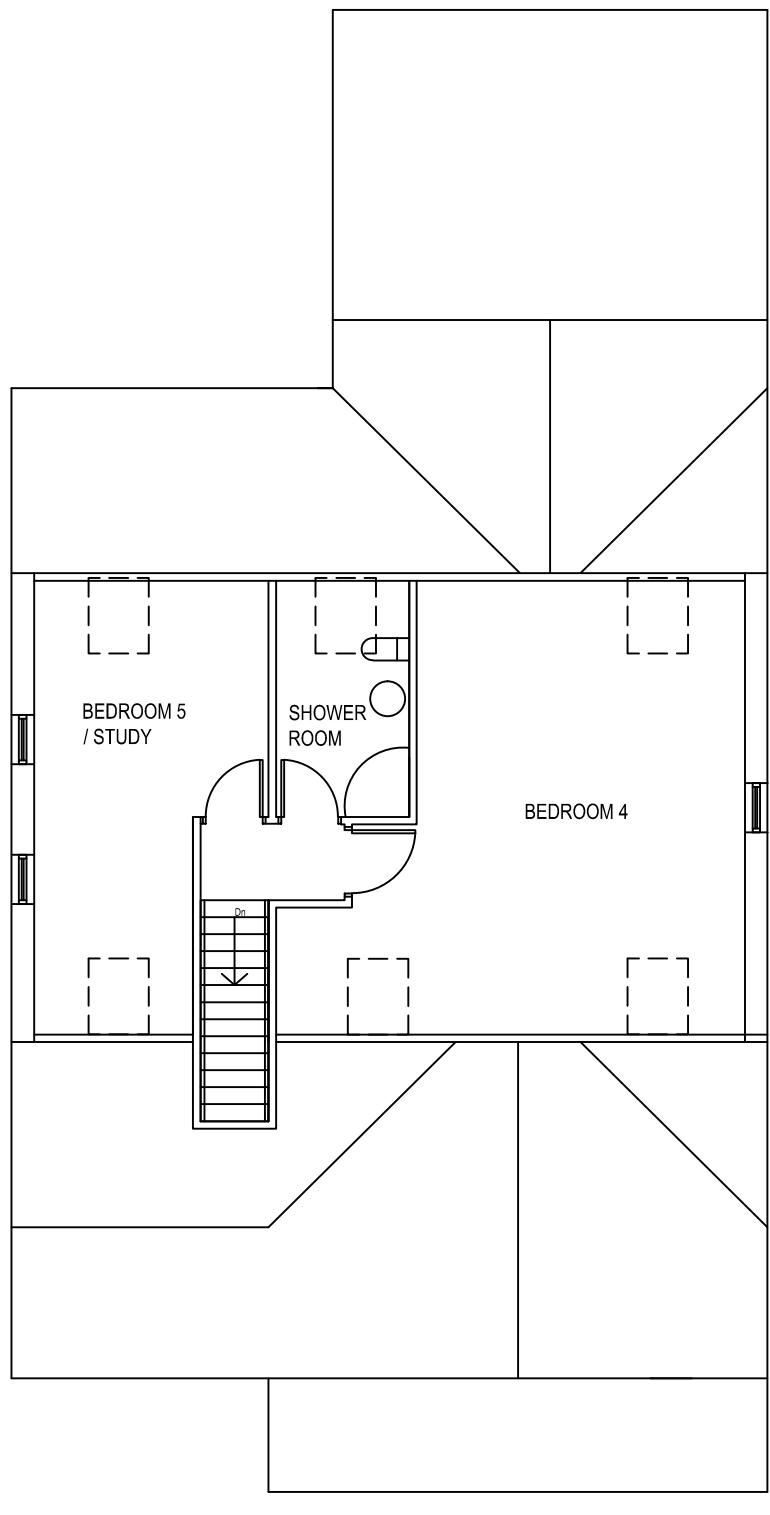

ATTIC PLAN

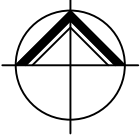

**NORTHERN
DESIGN
PARTNERSHIP**
Chartered Architects

THE CHAPEL
MILLMOOR ROAD
MELTHAM
HUDDERSFIELD HD9 5JU
TELEPHONE (01484) 854848
FAX (01484) 854949

CLIENT

D FISHER AND R ALLISON

PROJECT

**RESIDENTIAL DEVELOPMENT
SLADES ROAD
GOLCAR**

DRAWING TITLE

**PLOT FOUR
PLANS AND ELEVATIONS**

Rev.	Notes	Date	Drawn
A	PLANNING REVISIONS	16.05.17	PB

SCALE

1:100 @ A1

03.17

PB

PROJECT No.	DRAWING No.	Rev.
1626	13	A