



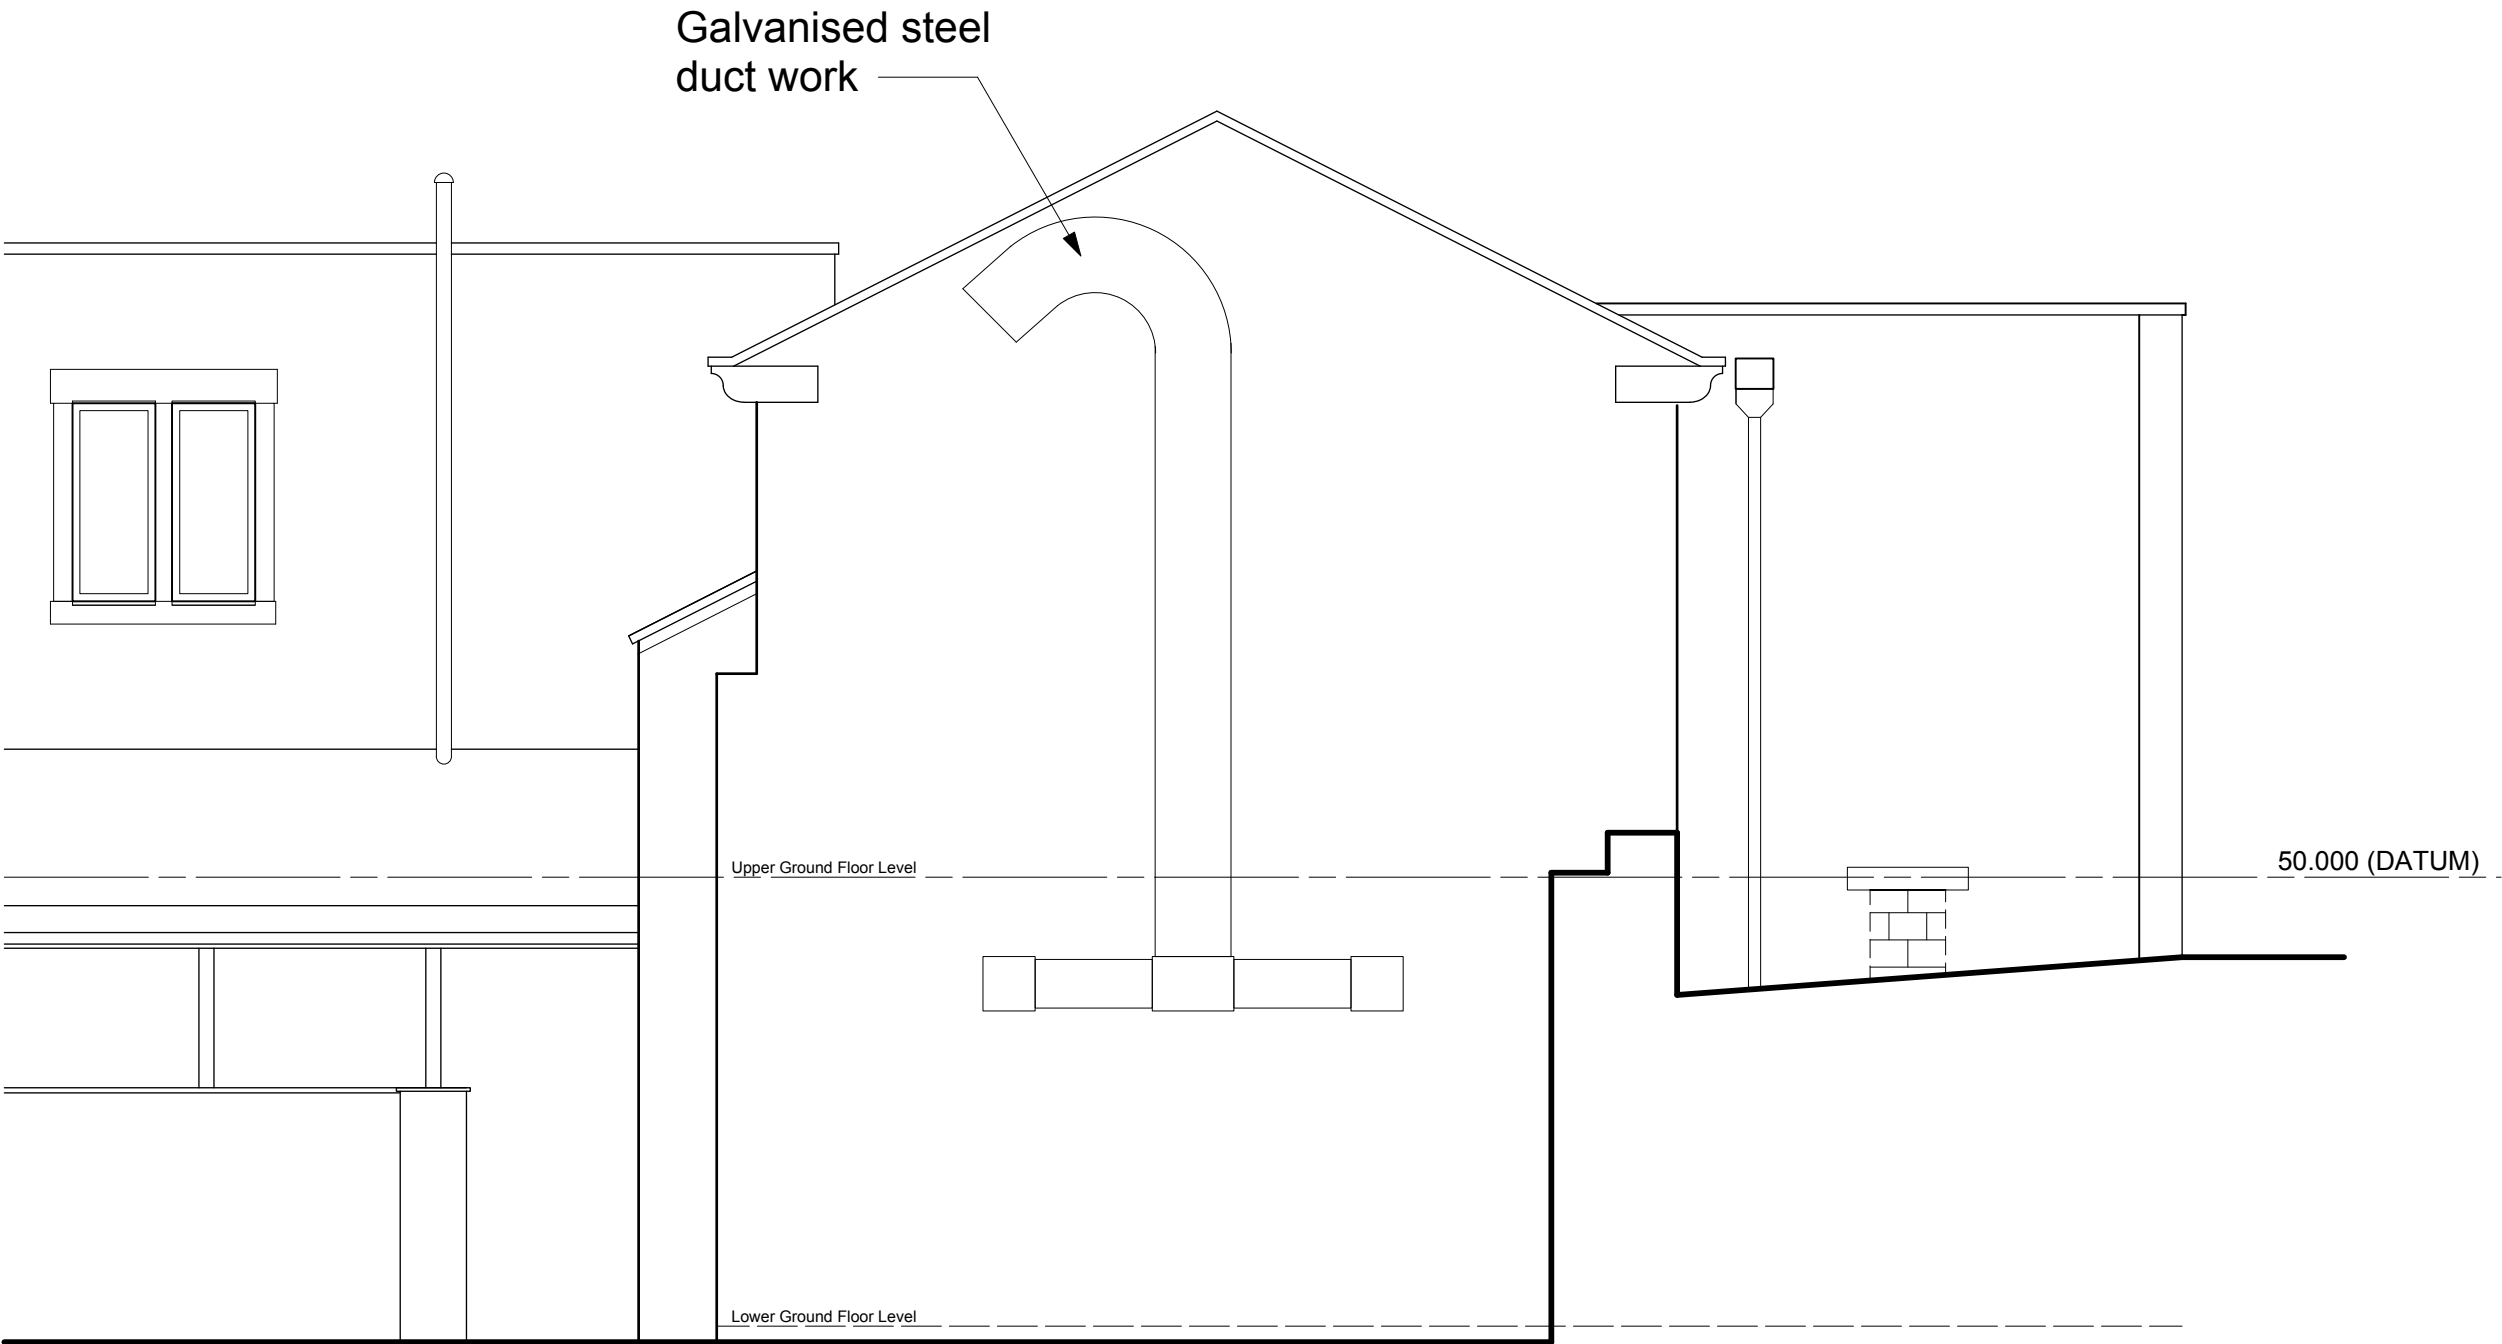

East Elevation

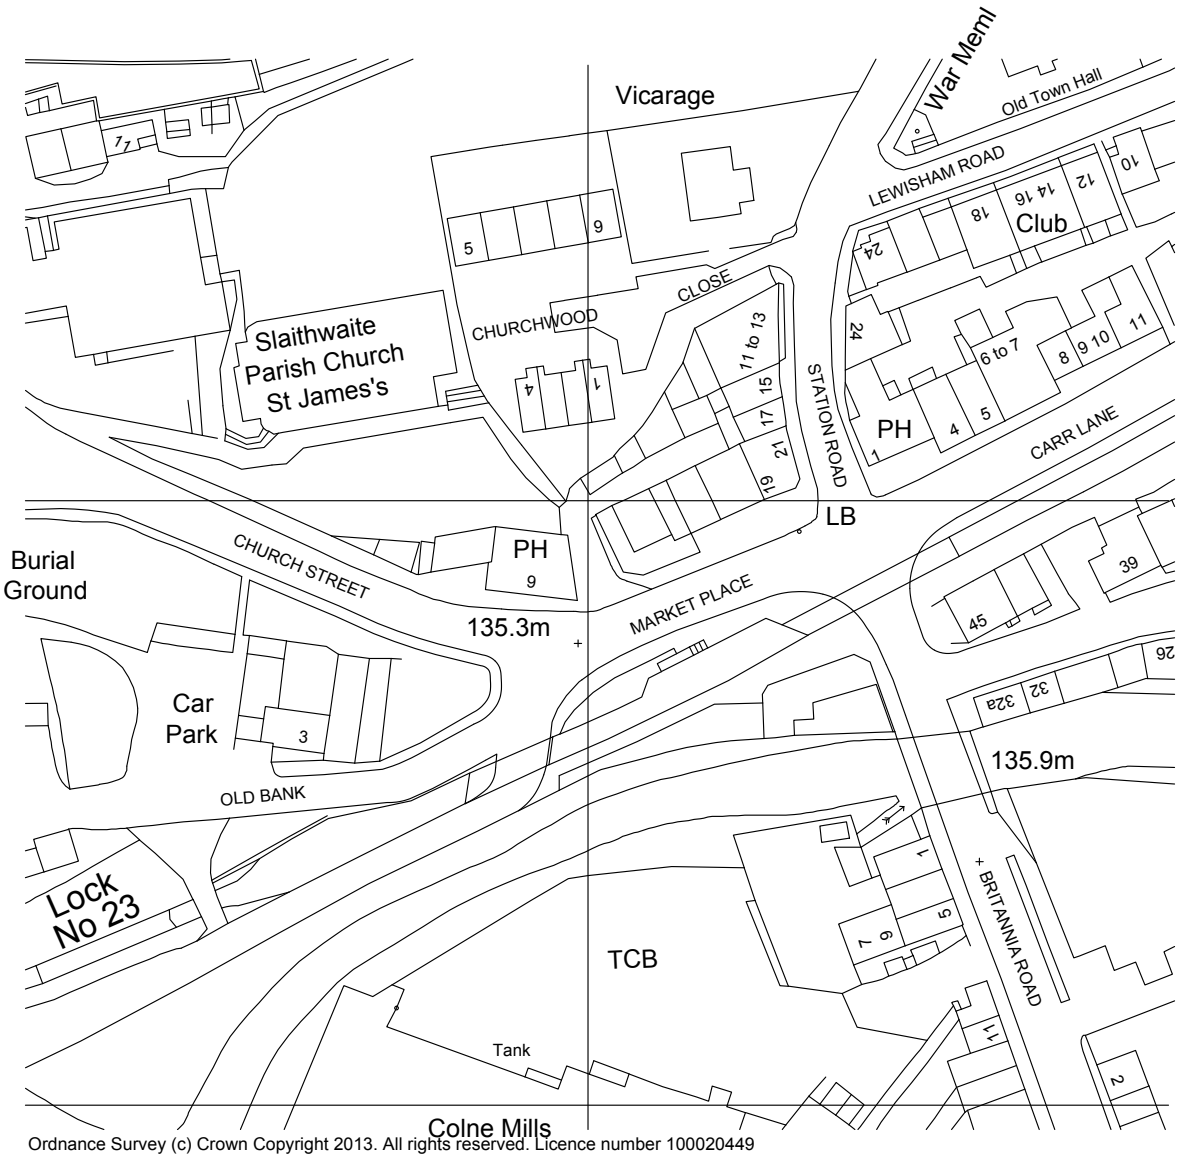

Location Plan - 1/1250

Notes:
This drawing has been prepared specifically for the purpose of Planning Permission (where appropriate) & Building Regulation Approval. Valley Properties accept no liability for errors or omissions. The drawing may be used for estimating purposes, but the Principal Contractor must cost fully from a site investigation. The Contractor is responsible for checking site dimensions, materials etc., and all building work, such work being checked by Building Control on site, as may be appropriate. Valley Properties disclaim any liability for works carried out.

Revisions:
Rev.A
Rev.B
Rev.C
Rev.D
Rev.E

VALLEY PROPERTIES
ARCHITECTURAL DESIGN SERVICES

7 Holmfirth Road
Meltham
Holmfirth HD9 4AA
Tel: 01484 854100 Mob: 07769736142
E-mail: vproperties@supanet.com

Client Details
Patricia Bower
1015 Manchester Road
Slaithwaite
Huddersfield

Project Title
Proposed conversion & alterations of outbuildings to form restaurant at 24 Station Road
Slaithwaite
Huddersfield

Drawing Title
Planning Drawing - Condition 3

Scale. 1/50	Drawing Number 2016/066/01	Rev. Rev.	Date Drawn February 2017	Drawn By Andrew Smith
----------------	-------------------------------	--------------	-----------------------------	--------------------------