




SOUTH ELEVATION -
OPTION 3

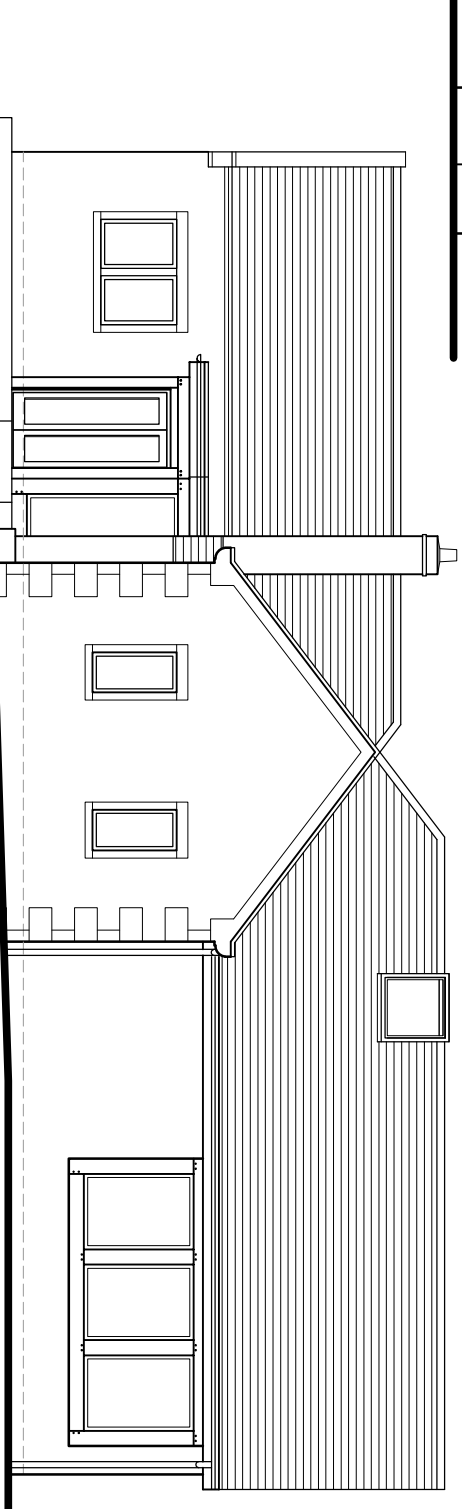

WEST ELEVATION - OPTION 3

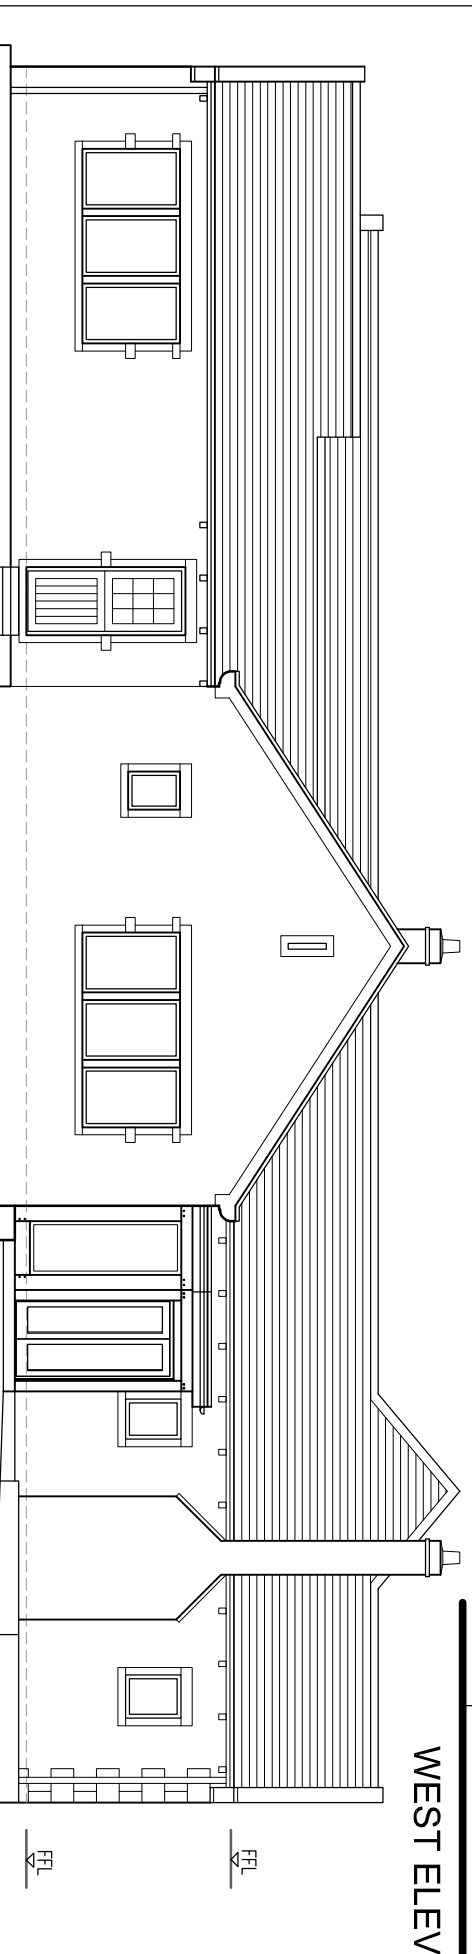

NORTH ELEVATION - OPTION 3

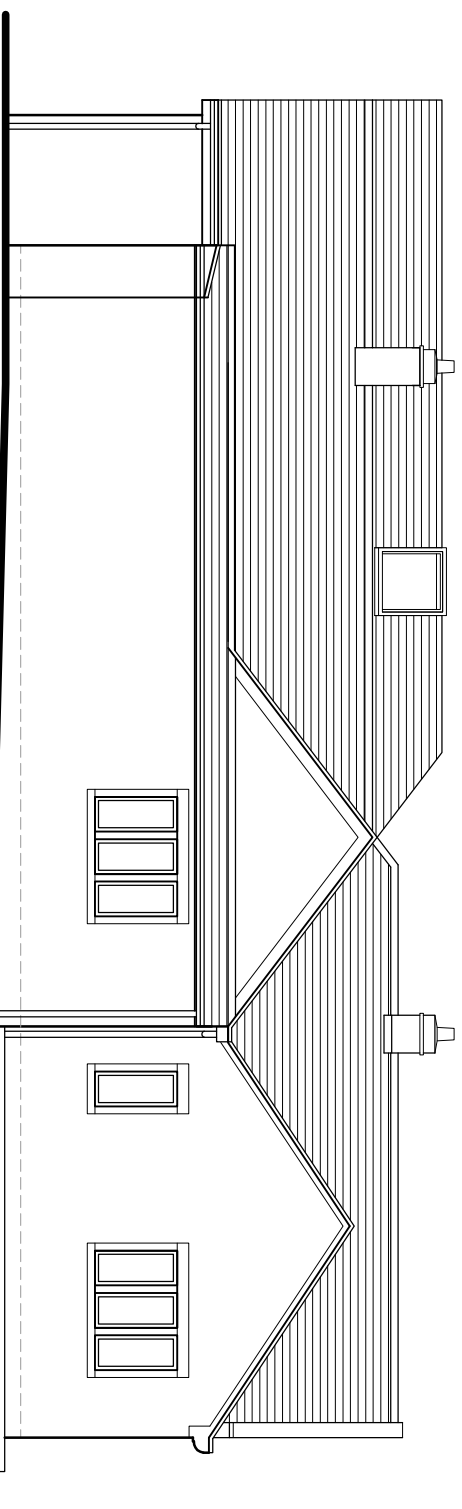

EAST ELEVATION - OPTION 3

Client **Laura Smith**

Site **Kidroyd House**

Drawing Title
Proposed Elevations 3 of 3 (option 3)

Drawing No **P862-17**

Scale **1/100**

Date **16-06-17**

01	27-06-17	South Elevation & Porch
----	----------	-------------------------