



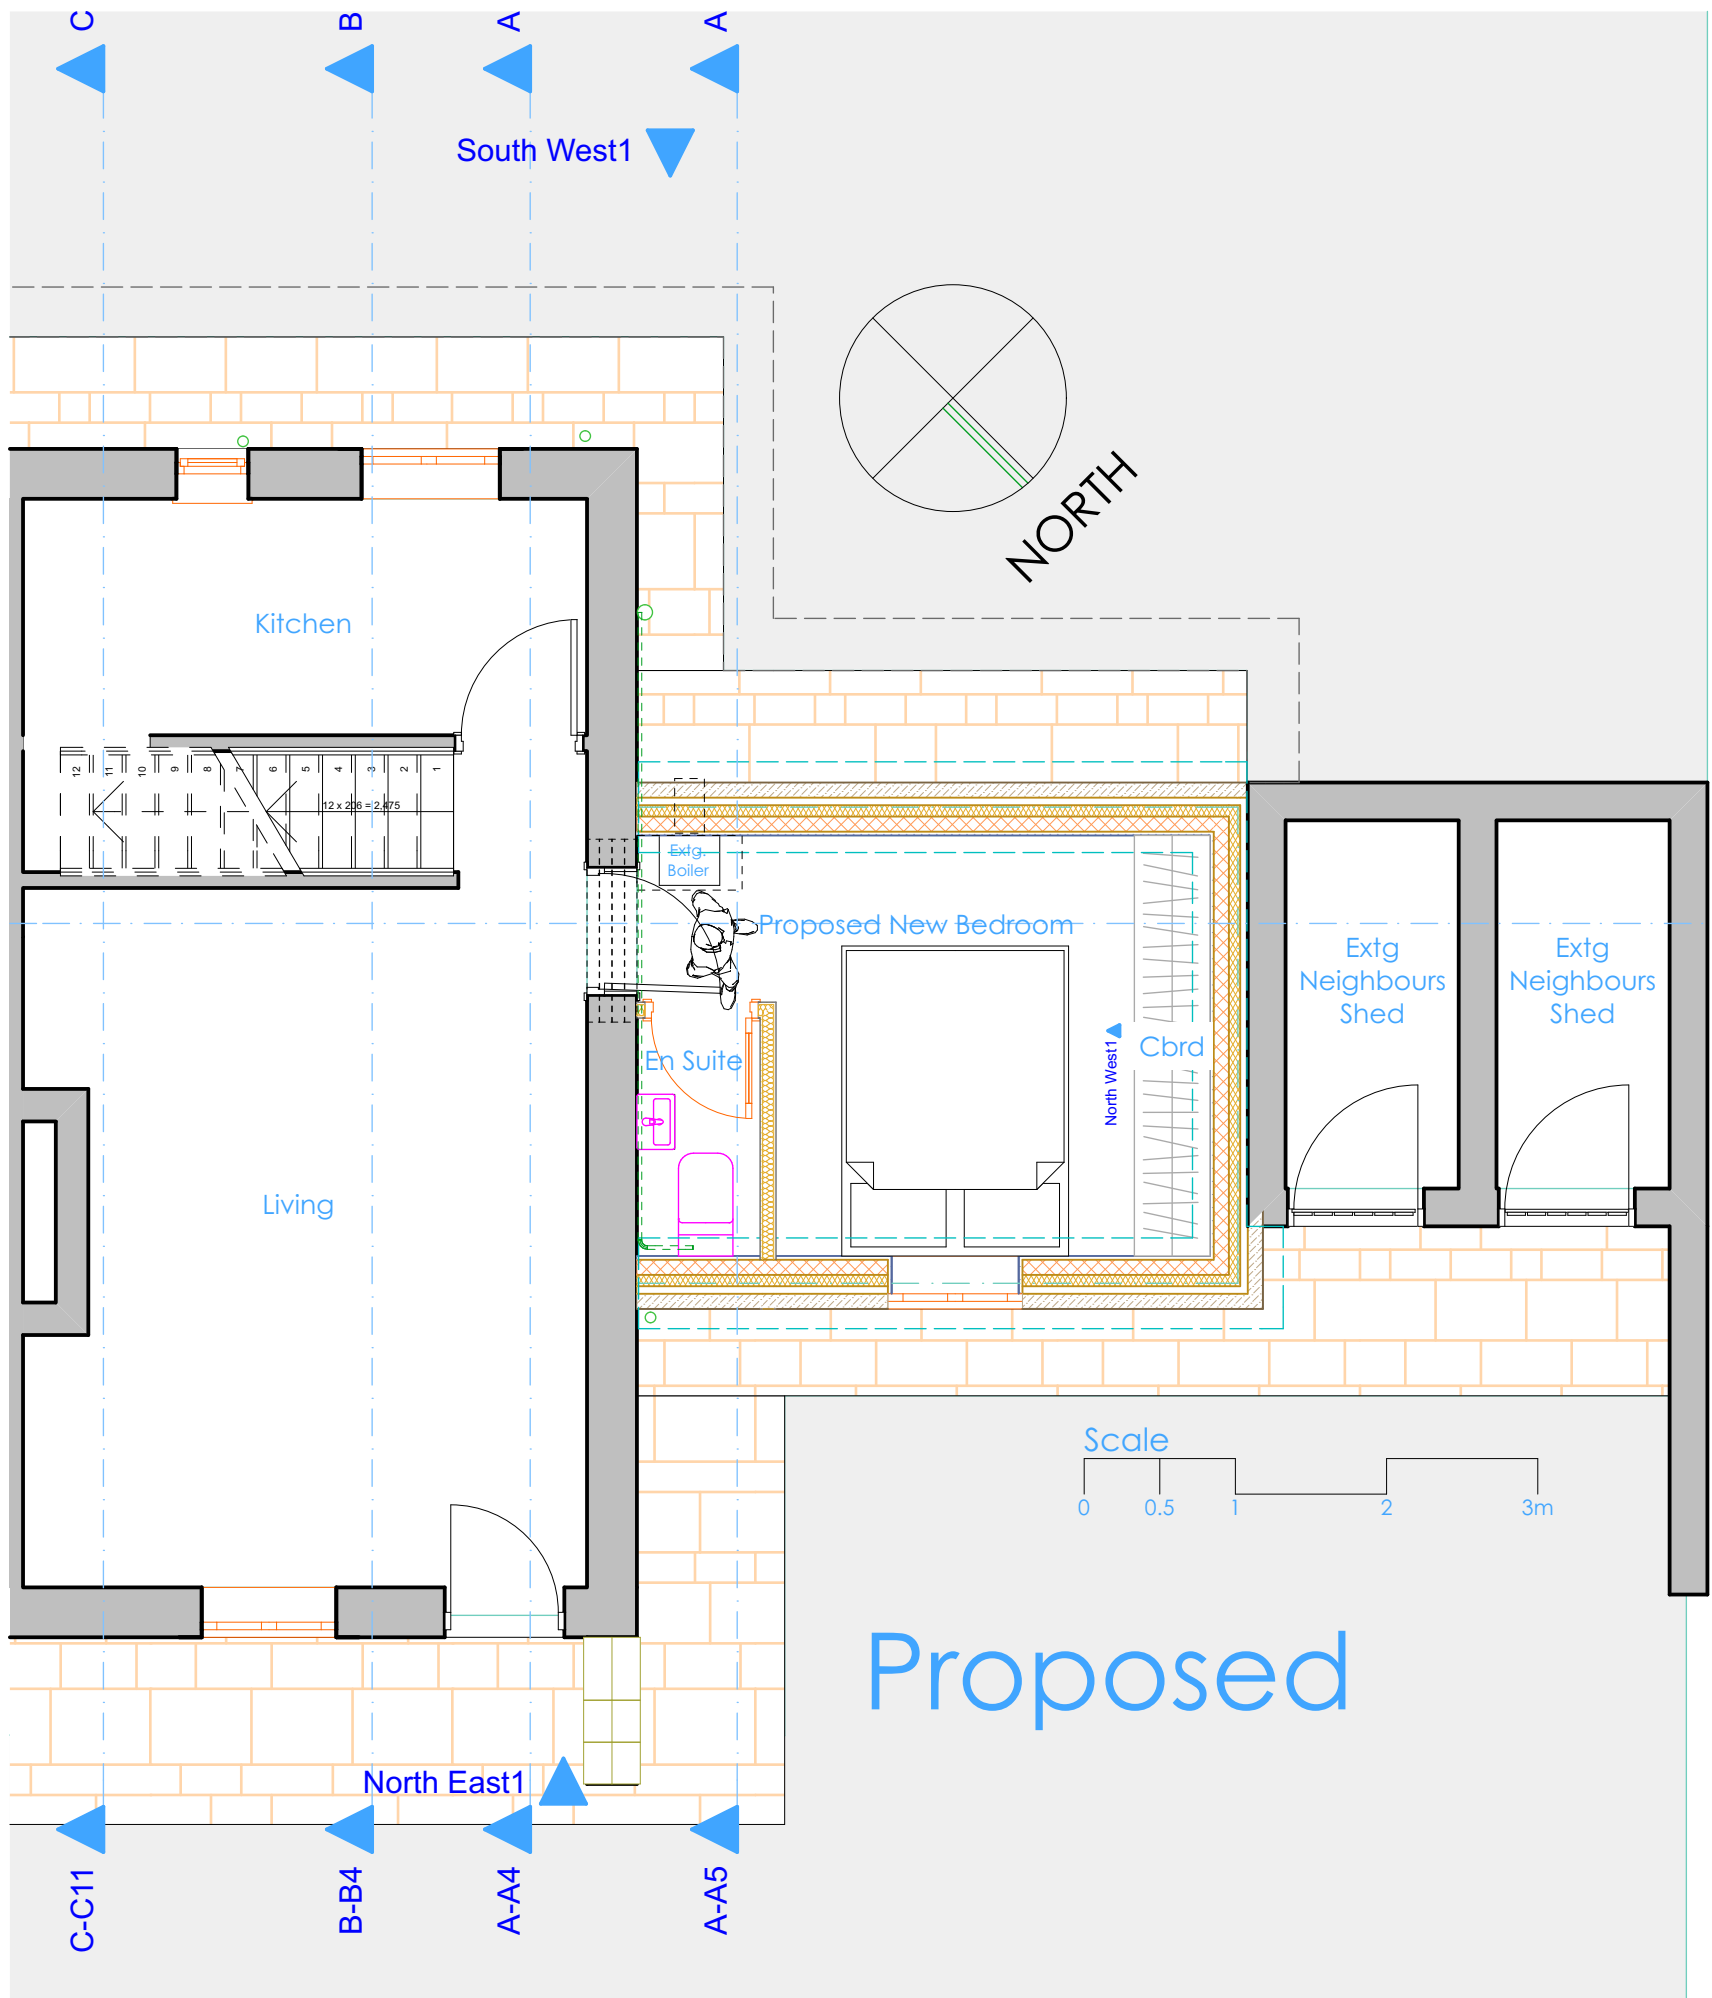

0. Ground Floor Existing 1:50

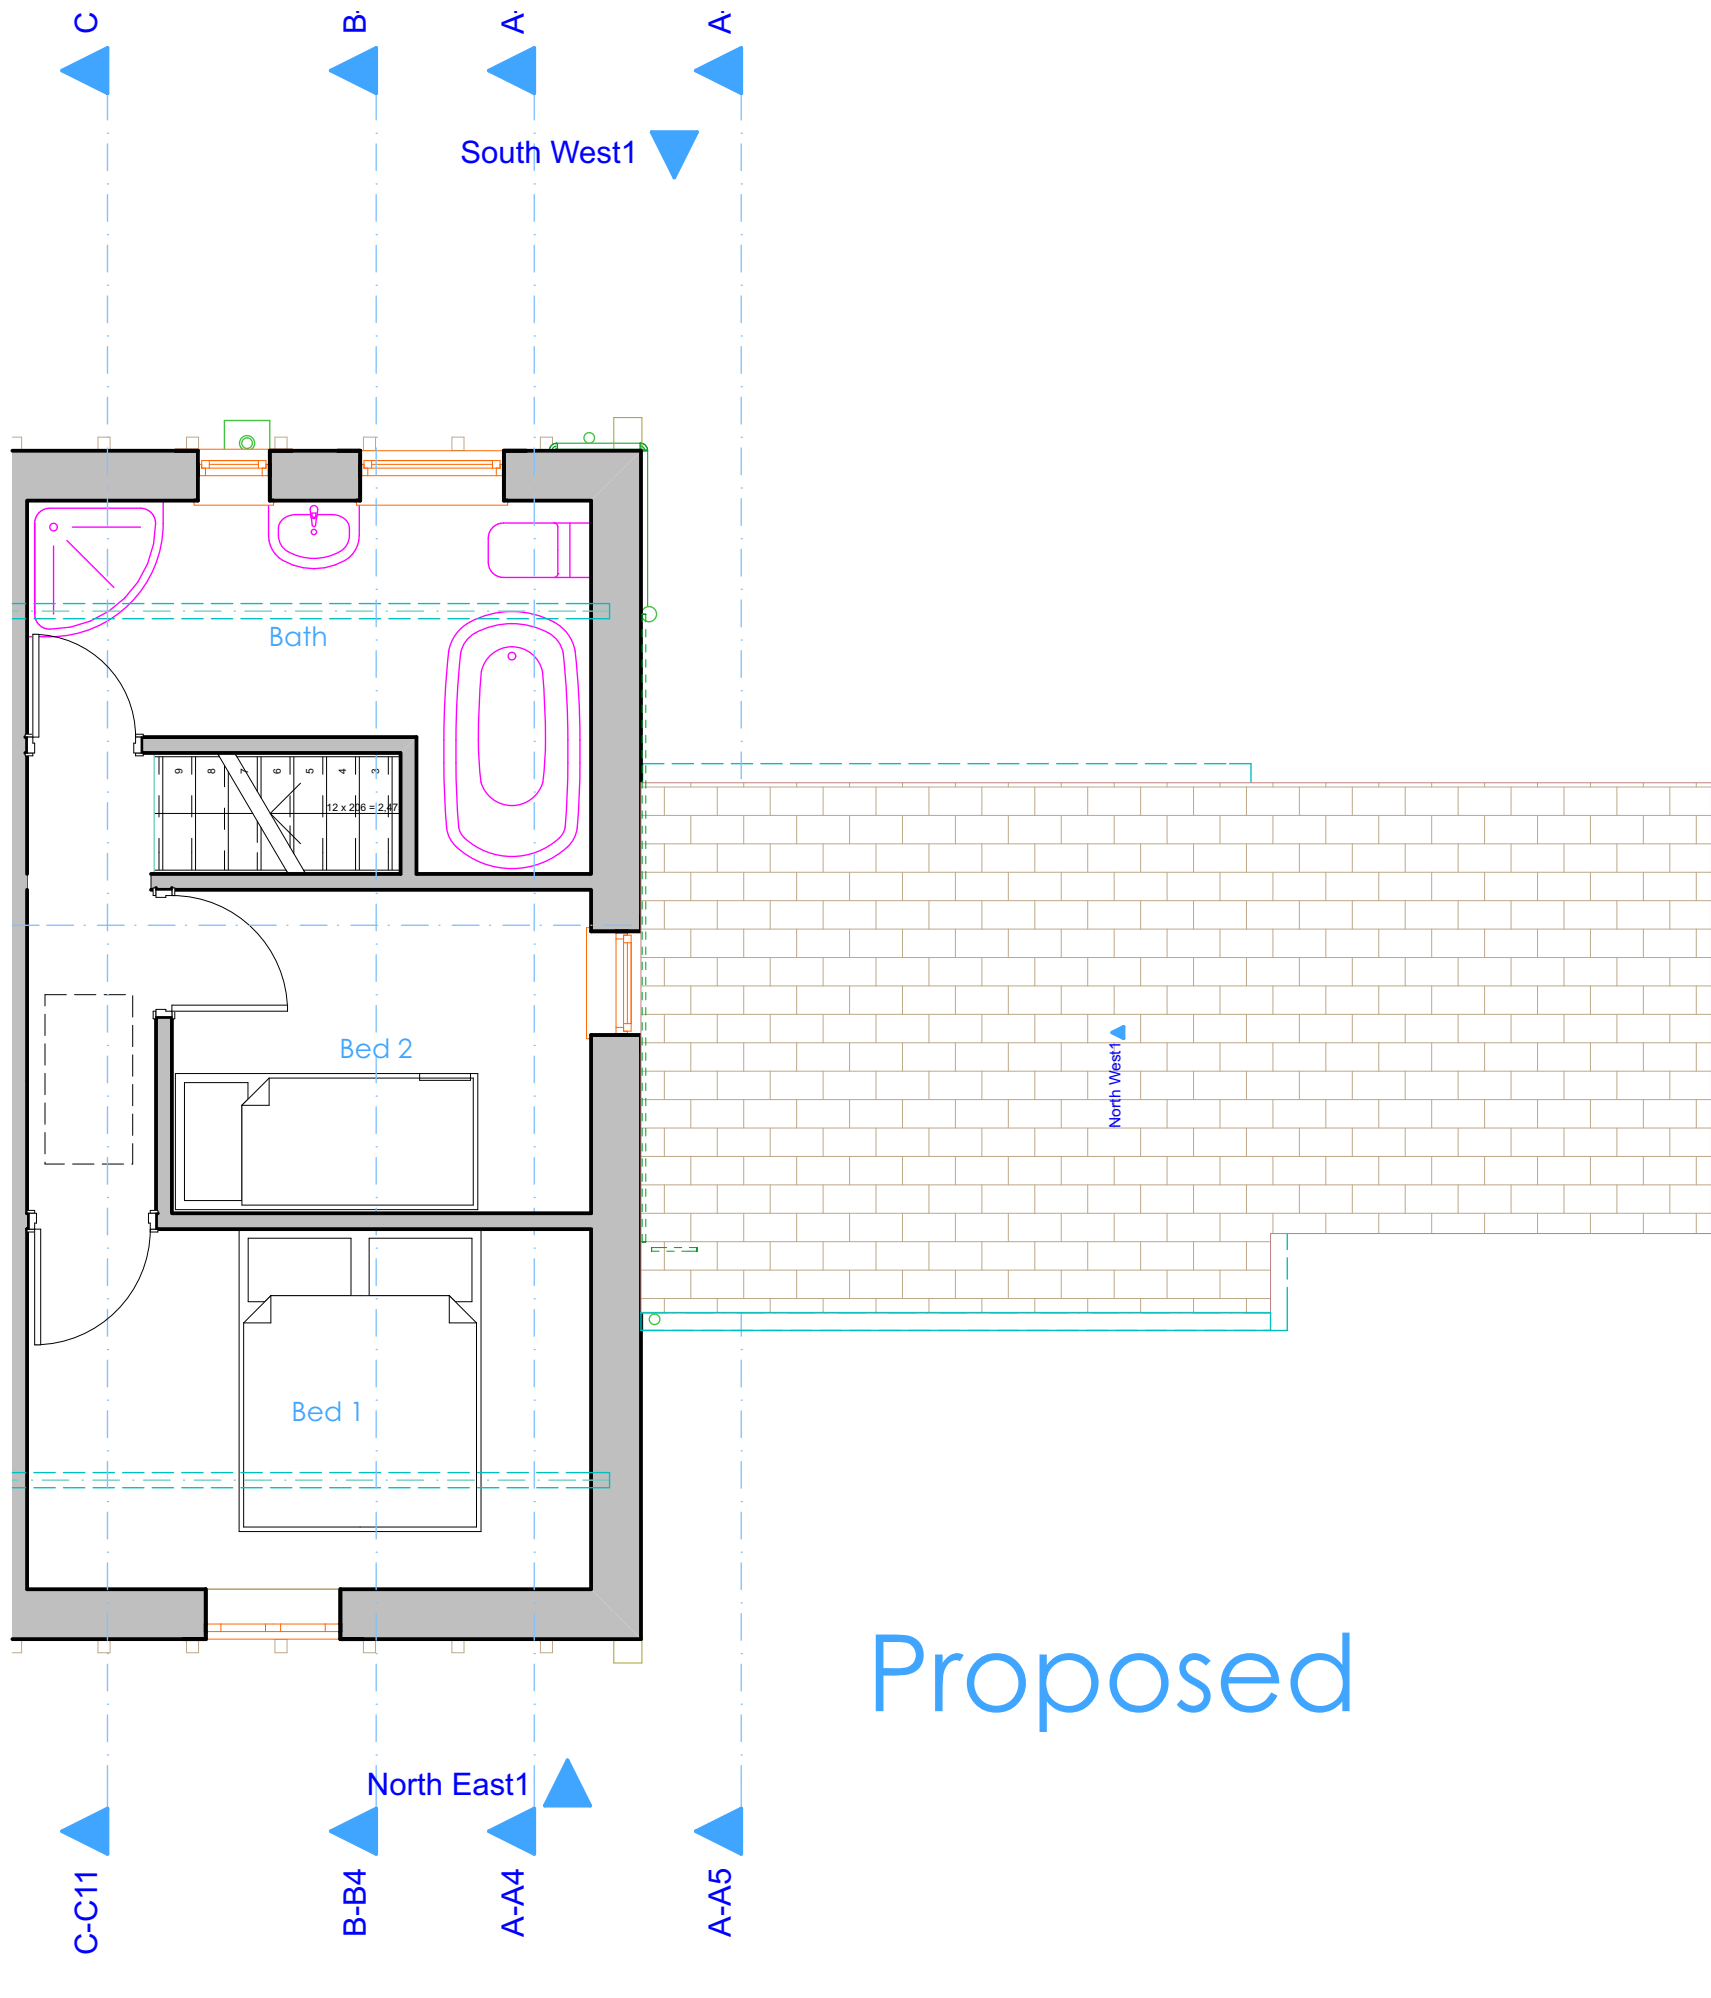

1. First Floor Existing 1 1:50




Facade 1 - Picture # 1

1:1.67



North East1 North East1 Elevation 1:50

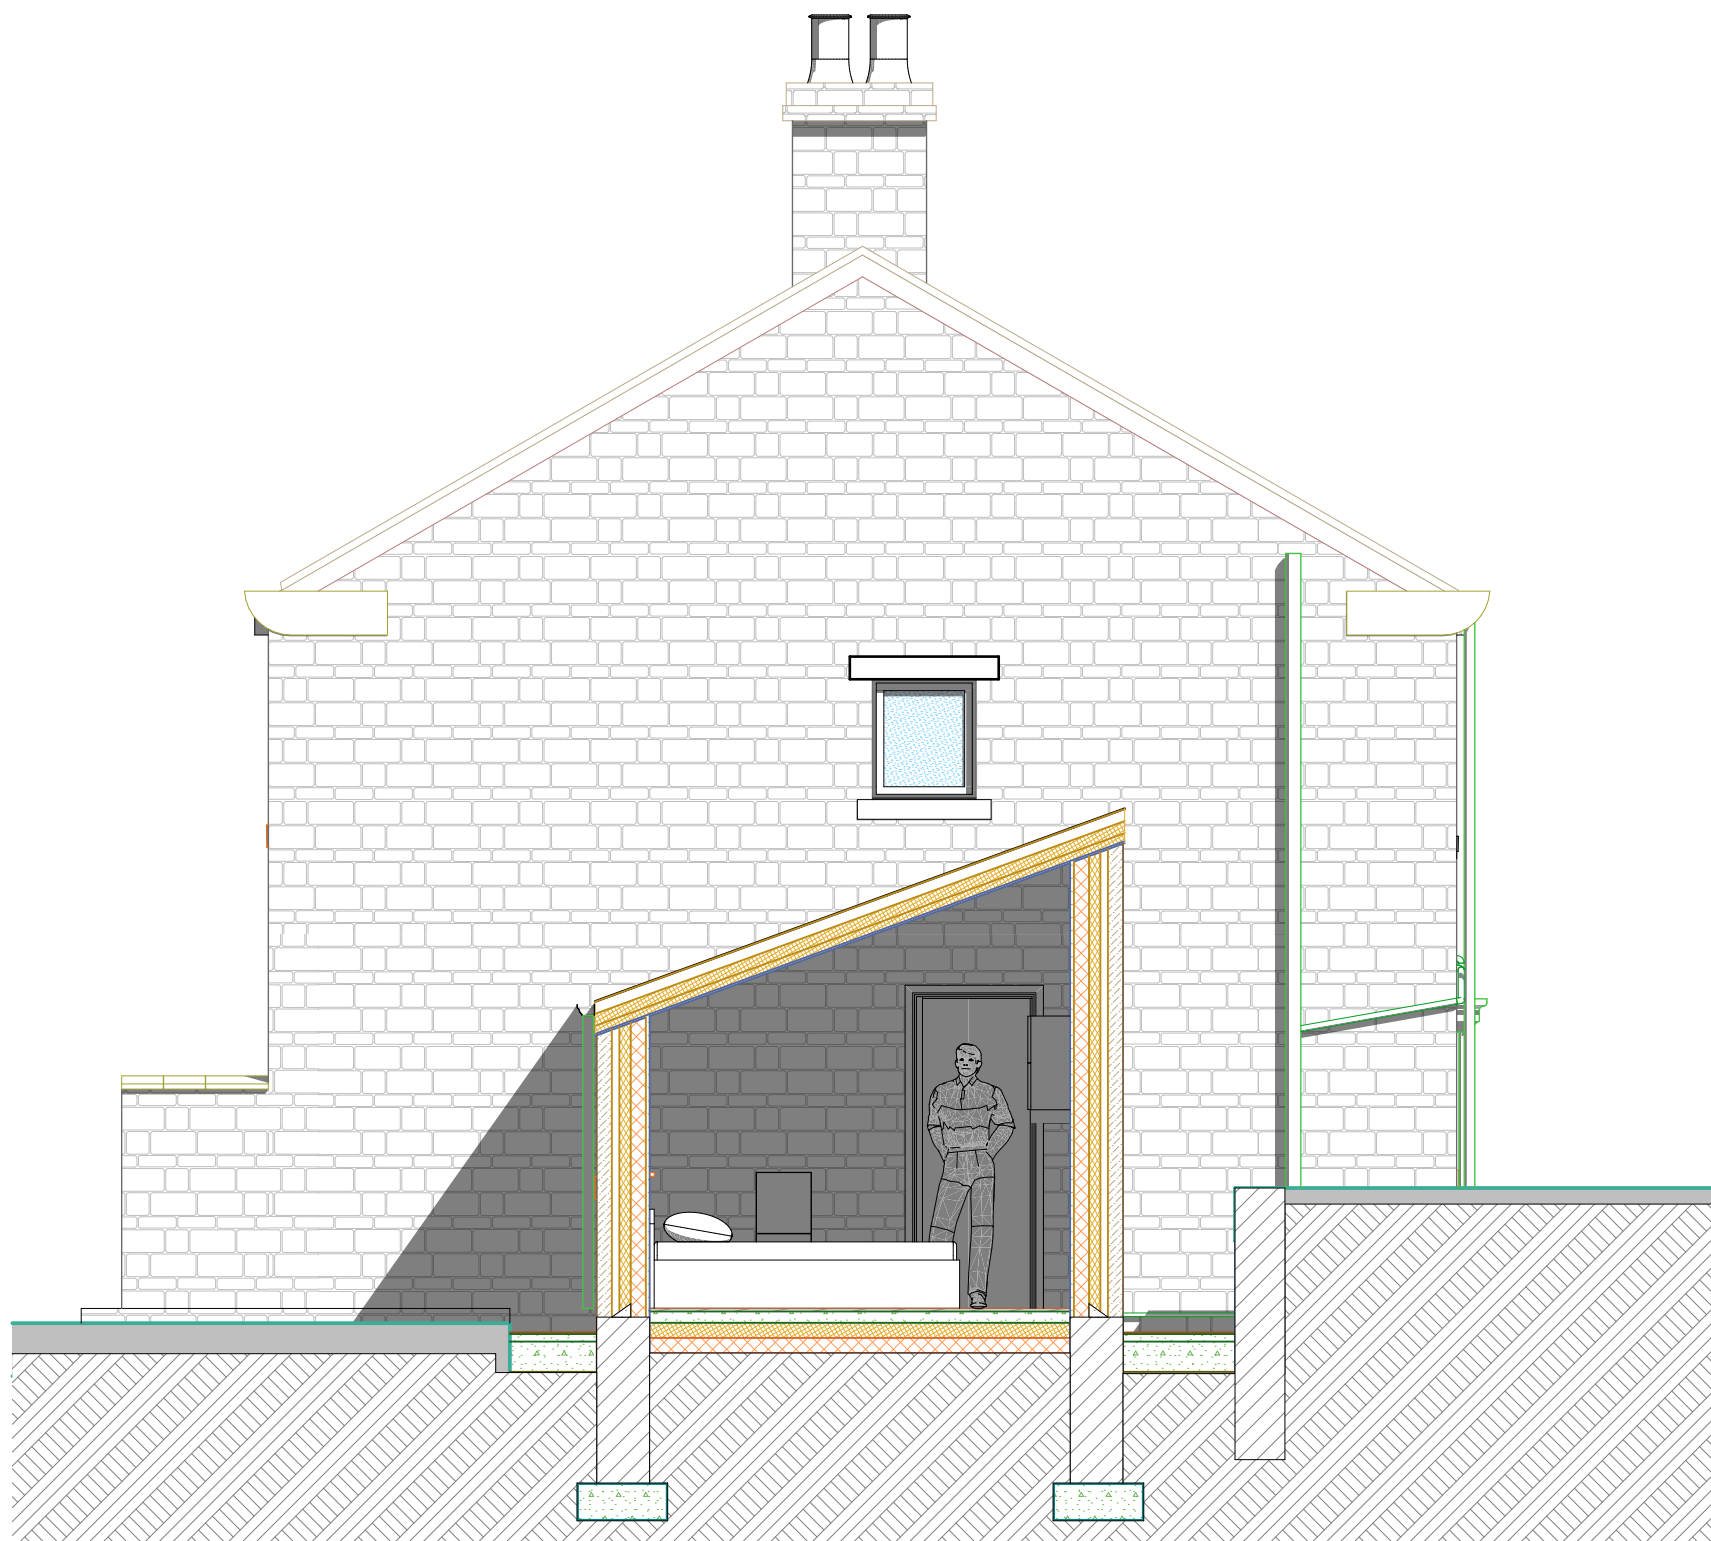

North West1 North West1 Elevation 1:50



South West South West Elevation 1:50

General Notes

THIS DRAWING HAS BEEN PREPARED FROM SURVEY INFORMATION SUPPLIED BY OTHERS AND IS FOR INFORMATION PURPOSES ONLY. DO NOT SCALE FROM DRAWING. USE FIGURED DIMENSIONS ONLY.

© DG 2016.

THIS DRAWING AND ITS CONTENTS HAS BEEN PRODUCED FOR THE CLIENT ONLY AND IS NOT INTENDED FOR ANY OTHER PERSON OR FOR ANY OTHER PURPOSE THAN THE DRAWING STATUS.

NO PART OF THIS DRAWING AND ASSOCIATED GRAPHICAL CONTENTS MAY BE REPRODUCED, COPIED, MODIFIED, ADAPTED OR DISTRIBUTED, WITHOUT THE PRIOR WRITTEN CONSENT OF THE AUTHOR.

ALL DIMENSIONS MUST BE CHECKED AND VERIFIED ON SITE PRIOR TO COMMENCEMENT OF WORK AND ARCHITECT TO BE NOTIFIED OF ANY DISCREPANCIES.


THE PARTY WALL ETC ACT 1996 CAME INTO FORCE ON 1ST JULY 1997 THROUGHOUT ENGLAND & WALES. IF YOU INTEND TO CARRY OUT BUILDING WORK WHICH INVOLVES ONE OF THE

FOLLOWING CATEGORIES:
• WORK ON AN EXG WALL OR STRUCTURE SHARED WITH ANOTHER PROPERTY (SECTION 2 OF THE ACT)
• BUILDING A FREE STANDING WALL OR WALLS OF A BUILDING UP TO OR ASTRIDE THE BOUNDARY WITH A NEIGHBOURING PROPERTY (SECTION 1 OF THE ACT)
• EXCAVATING NEAR A NEIGHBOURING BUILDING (SECTION 4 OF THE ACT)
YOU MUST FIND OUT WHETHER THAT WORK FALLS WITHIN THE ACT (YOUR PROJECT MANAGER WILL BE ABLE TO ADVISE YOU ON THIS). IF IT DOES, YOU MUST NOTIFY ALL AFFECTED NEIGHBOURS.

A NOTICE MUST BE GIVEN EVEN WHERE THAT WORK WILL NOT EXTEND BEYOND THE CENTRE LINE OF A PARTY WALL.
ALL CONSTRUCTION PROJECTS LARGE & SMALL ARE SUBJECT TO THE CDM REGULATIONS (1994). IF THE DEVELOPMENT WILL BE FOR A DOMESTIC CLIENT OR LESS THAN 30 DAYS IN DURATION THEN THE RESPONSIBILITY FOR HEALTH & SAFETY IS THEN PASSED ONTO THE MAIN CONTRACTOR. IN ALL CASES THE CLIENT MAY DEVOLVE THE RESPONSIBILITY TO A CDM PLANNING SUPERVISOR, WHO WILL ACT ON THE CLIENTS BEHALF. PLEASE REFER TO PLANNING SUPERVISOR FOR ADVICE.
BEFORE STARTING WORK YOU NEED TO CHECK IF ANY ASBESTOS

IS PRESENT. IN COMMERCIAL PROPERTIES THERE SHOULD BE A PLAN/REGISTER-ASK TO SEE IT. YOU NEED TO CHECK THAT THE PLAN COVERS THE AREA OF THE BUILDING THAT YOU WILL BE WORKING IN AND IF YOU ARE DOING REFURISHMENT WORK THAT IT INCLUDES A SURVEY THAT TELLS YOU WHAT TYPES OF ASBESTOS IS PRESENT AND ITS CONDITION. IF THERE IS NO REGISTER OR SURVEY OR THE REPORT IS NOT CLEAR-DO NOT START WORK.
NO WORKS ARE TO START ON SITE PRIOR TO DISCHARGE OF ANY / ALL PRE-START PLANNING CONDITIONS.
THIS CLIENT IS AT RISK IF ANY WORKS ARE STARTED PRIOR TO APPROVAL BY APPOINTED BUILDING CONTROL BODY.

1279 South West 1:1.67, 44 St. Georges Road Scholes HD9 1UG - As Existing, 17/29, Thursday, 30 March 2017 © DG 2016

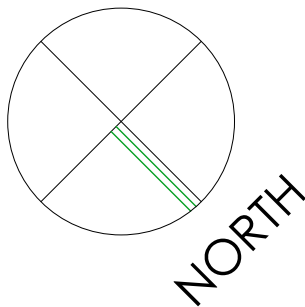

Rev	Description	Drawn/Checked	Date

Project No:	1279
Drawing No:	(0-) 03
Scale @ A1:	1:50
Drawn by:	DG

Date:	Feb 17
Checked by:	--
Client:	Mr & Mrs Naylor.

Project:	PROPOSED BED EXTENSION, 44 St. Georges Road Scholes, Holmfirth HD9 1UG.
Drawing:	PLANS ELEVATIONS & SECTIONS Proposed.