


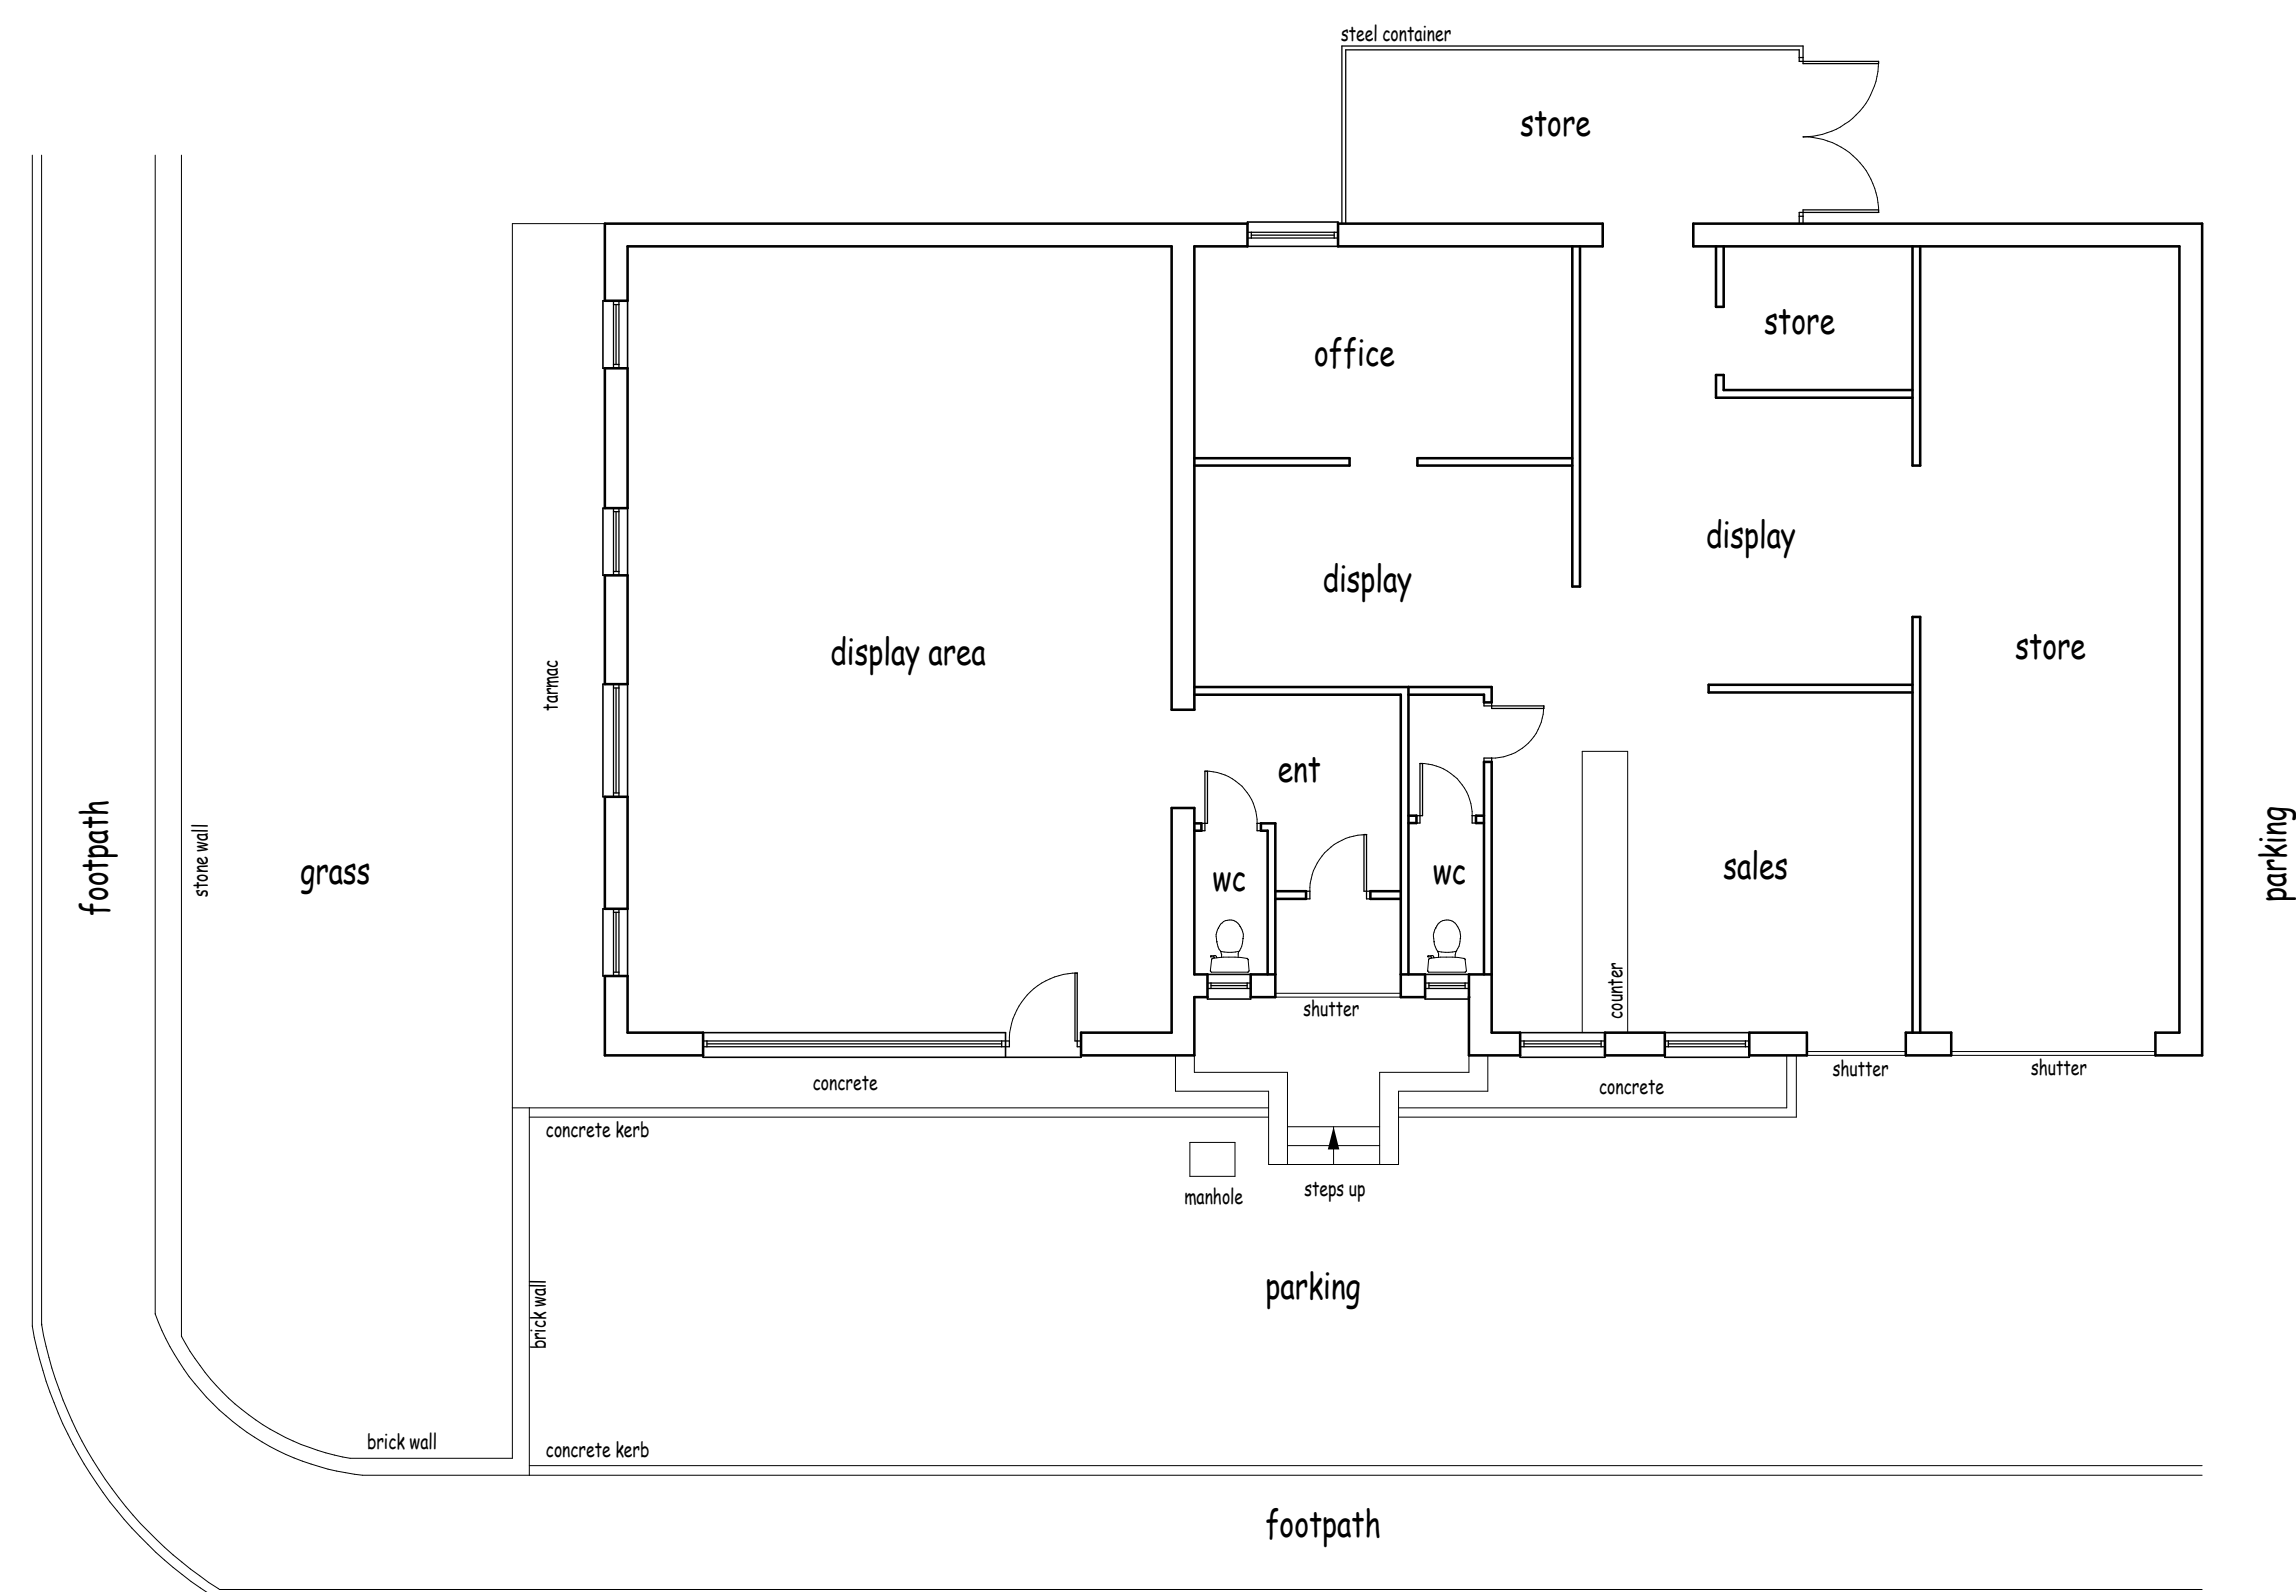


Existing ground floor layout (1:100)


Note:  
Planning permission has been granted for a two storey extension to the front of the property and a first floor extension over the existing building. Part of this scheme included new 'shop fronts' to the side elevation and for a mixed use of class A1, A2 and B1a accommodation.  
The existing plans and elevations show part of this work having been implemented as of survey date July 2015.




Location plan (1:1250)

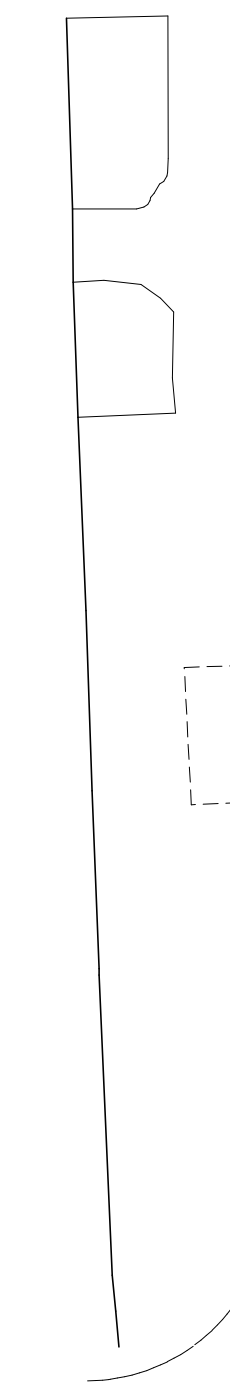


Site plan (1:250)

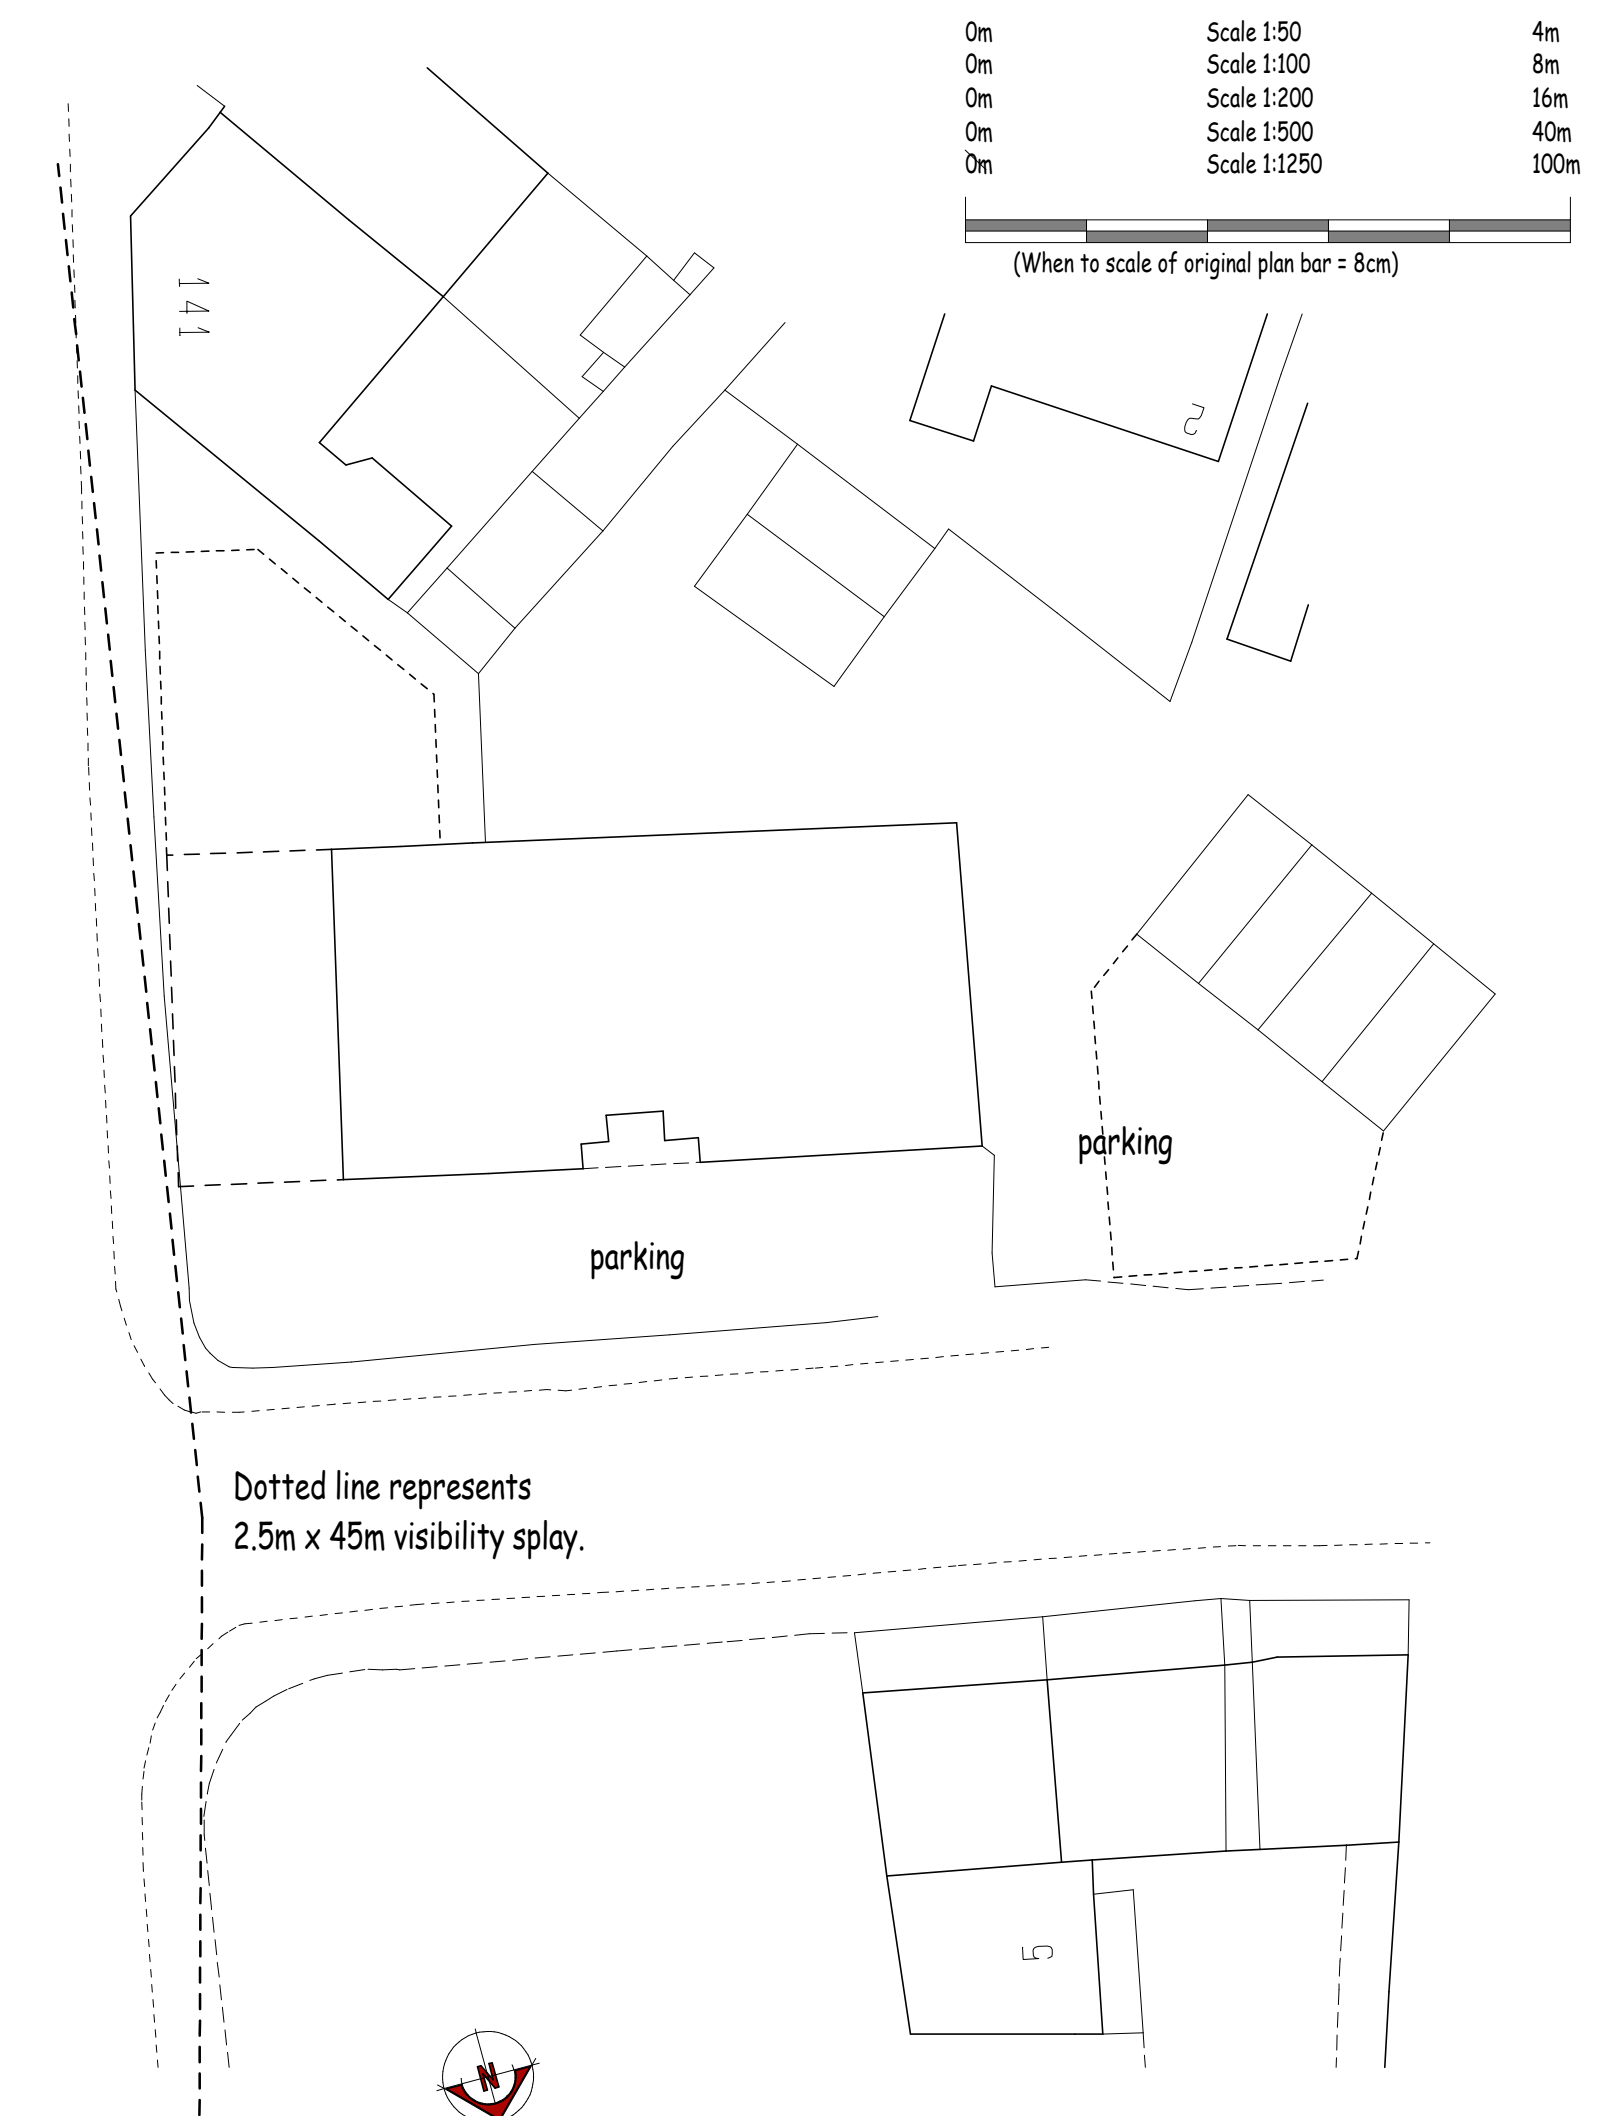


Existing side elevation (1:100)

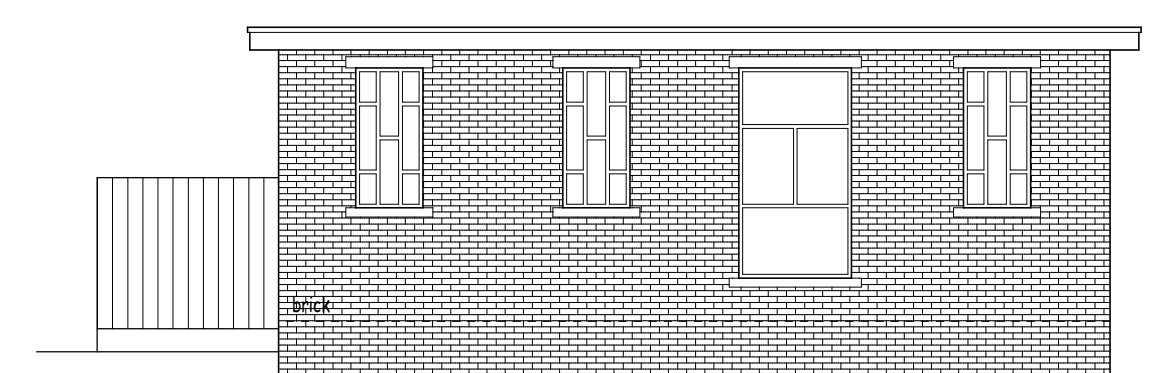

Existing front elevation (1:100)

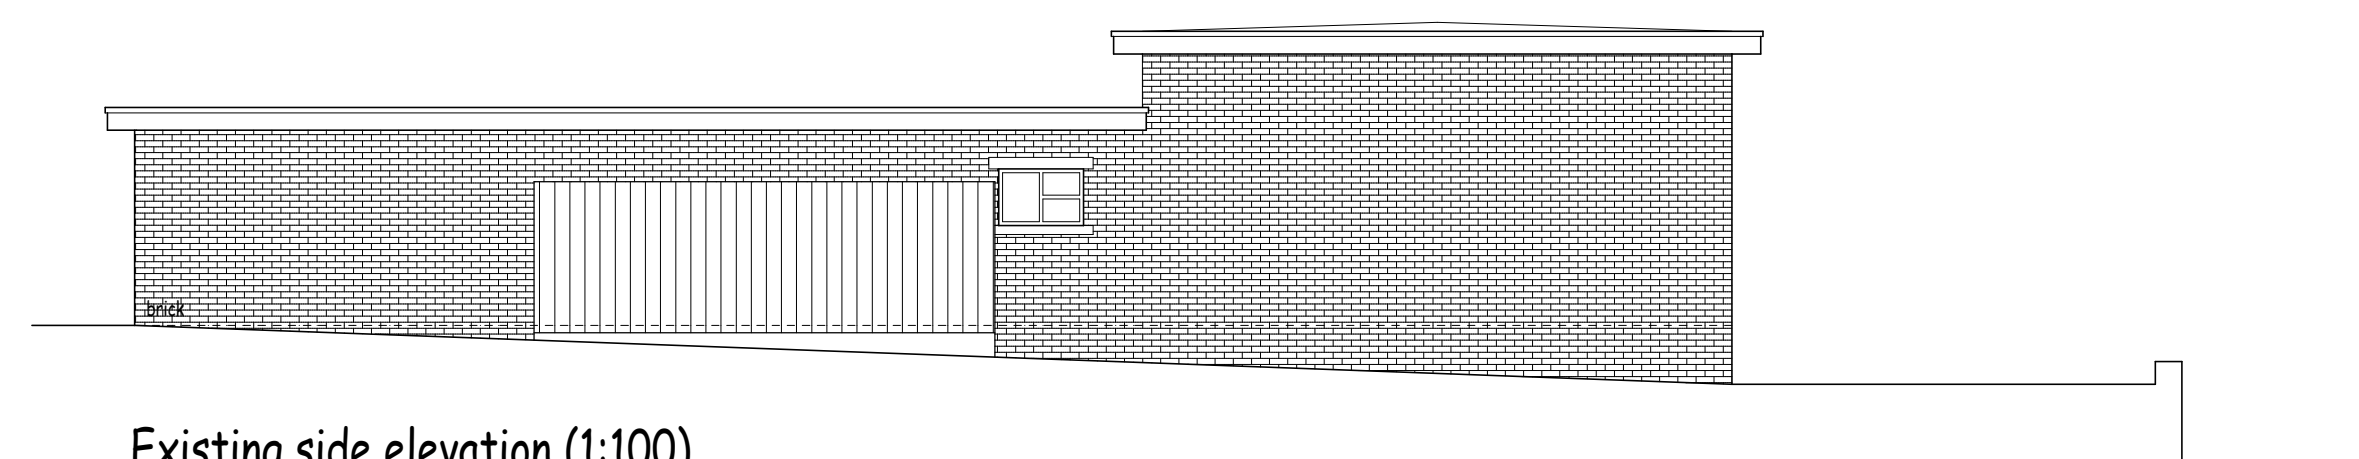

Existing side elevation (1:100)

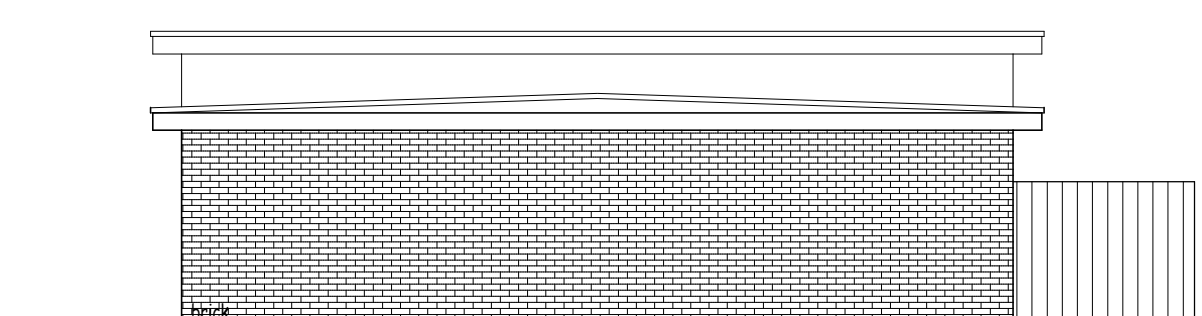

Existing rear elevation (1:100)

Rev A 14/07/2015 Layout and elevations amended to show initial work carried out.



Colne Valley Design  
8 Meadow Lane  
Slaithwaite  
Huddersfield HD7 5EX

Tel/Fax: 01484 842097  
Mobile: 07867 803312  
E-mail: [mitchell@cvdesign.freemove.co.uk](mailto:mitchell@cvdesign.freemove.co.uk)

Proprietor: S.A. Mitchell (ACIOB)

|         |  |
|---------|--|
| Project |  |
|---------|--|

Proposed first floor extension.

|         |
|---------|
| Address |
|---------|

Banson Tool Hire.  
Fartown.

|       |
|-------|
| Title |
|-------|

Existing plans and elevations.

Job No.  
13 J 45.

Drawing number  
01 A.

Date  
Nov 2013.