


- Notes:
1. Setting out to be the responsibility of contractor.
 2. Contractor to pay particular attention to pitch of roof and headroom at stairs.
 3. Any discrepancies to be reported to Colne Valley Design.

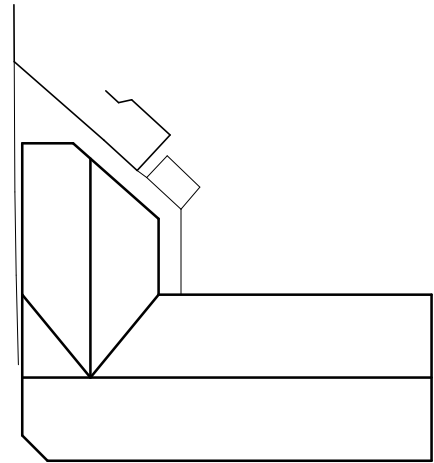

Proposed roof plan (1:500)



Proposed first floor layout (1:100)


NOTE:
Previously approved extension is shown on the proposed drawings - there are slight amendments to those approved under 2014/93209 but will be dealt with under a separate application.




Proposed ground floor layout (1:100)




Proposed side elevation (1:100)

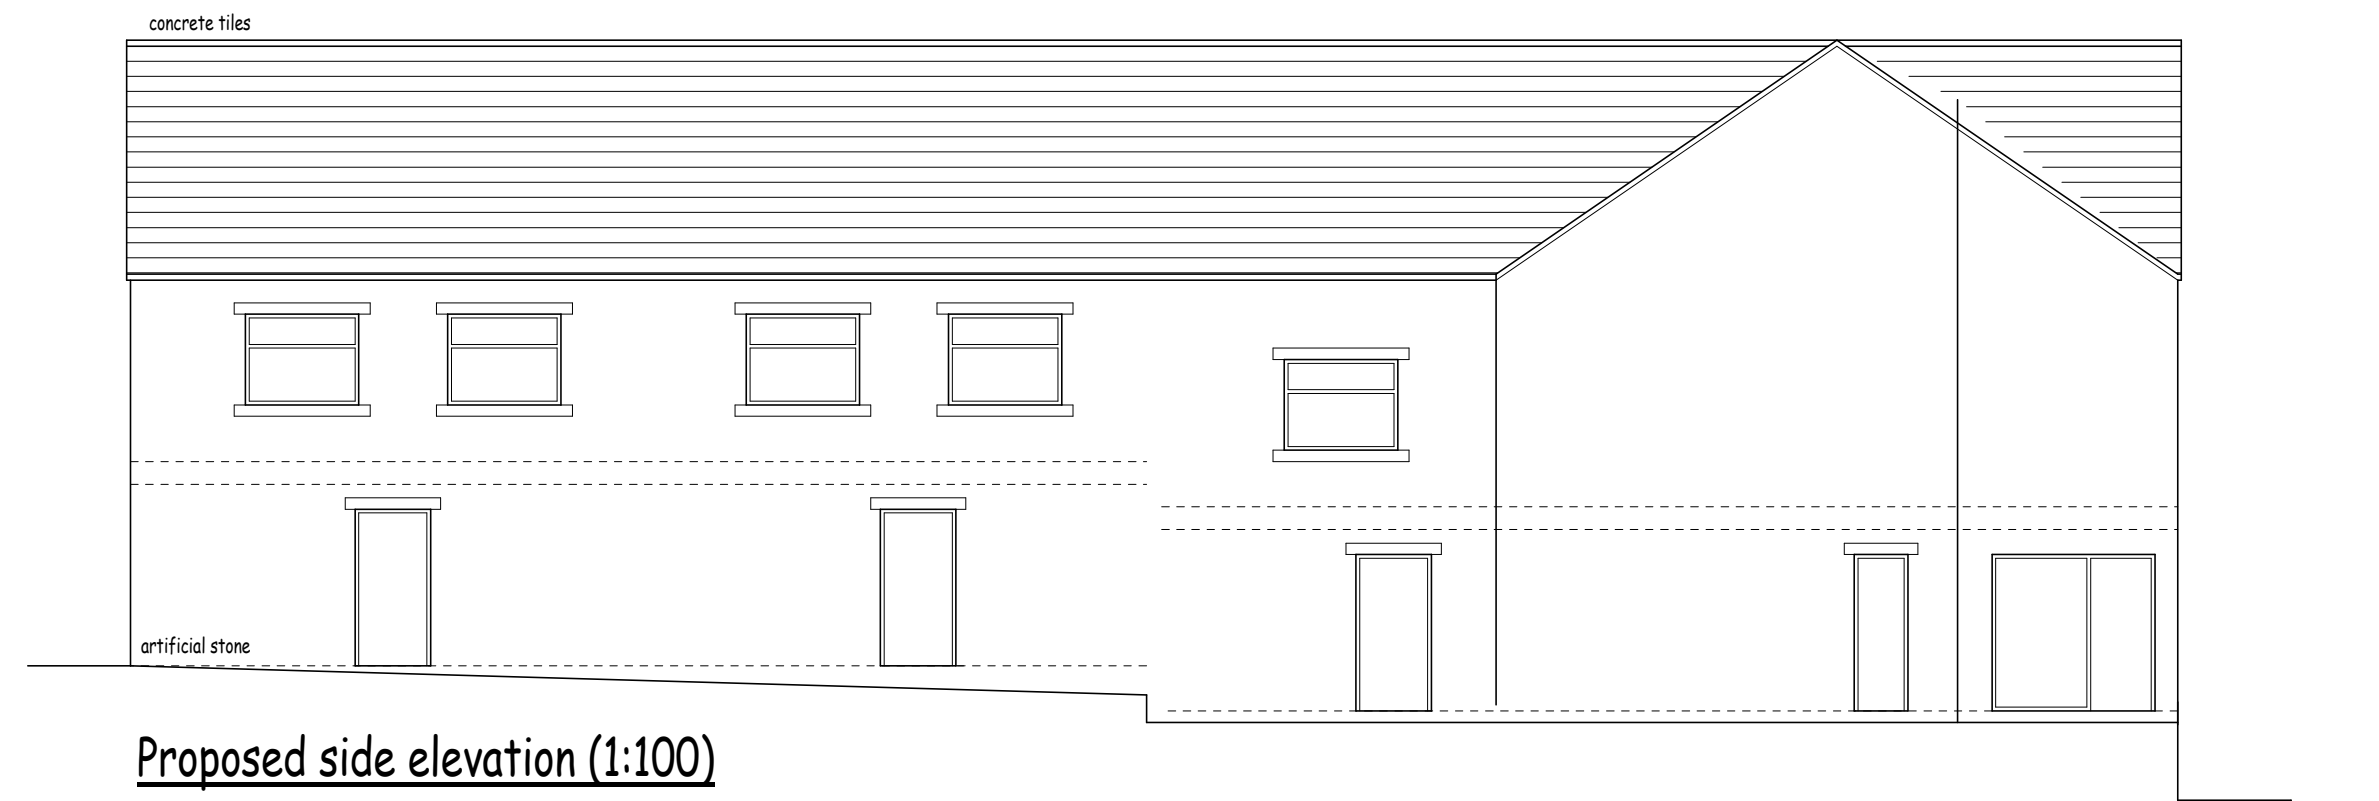

Proposed side elevation (1:100)

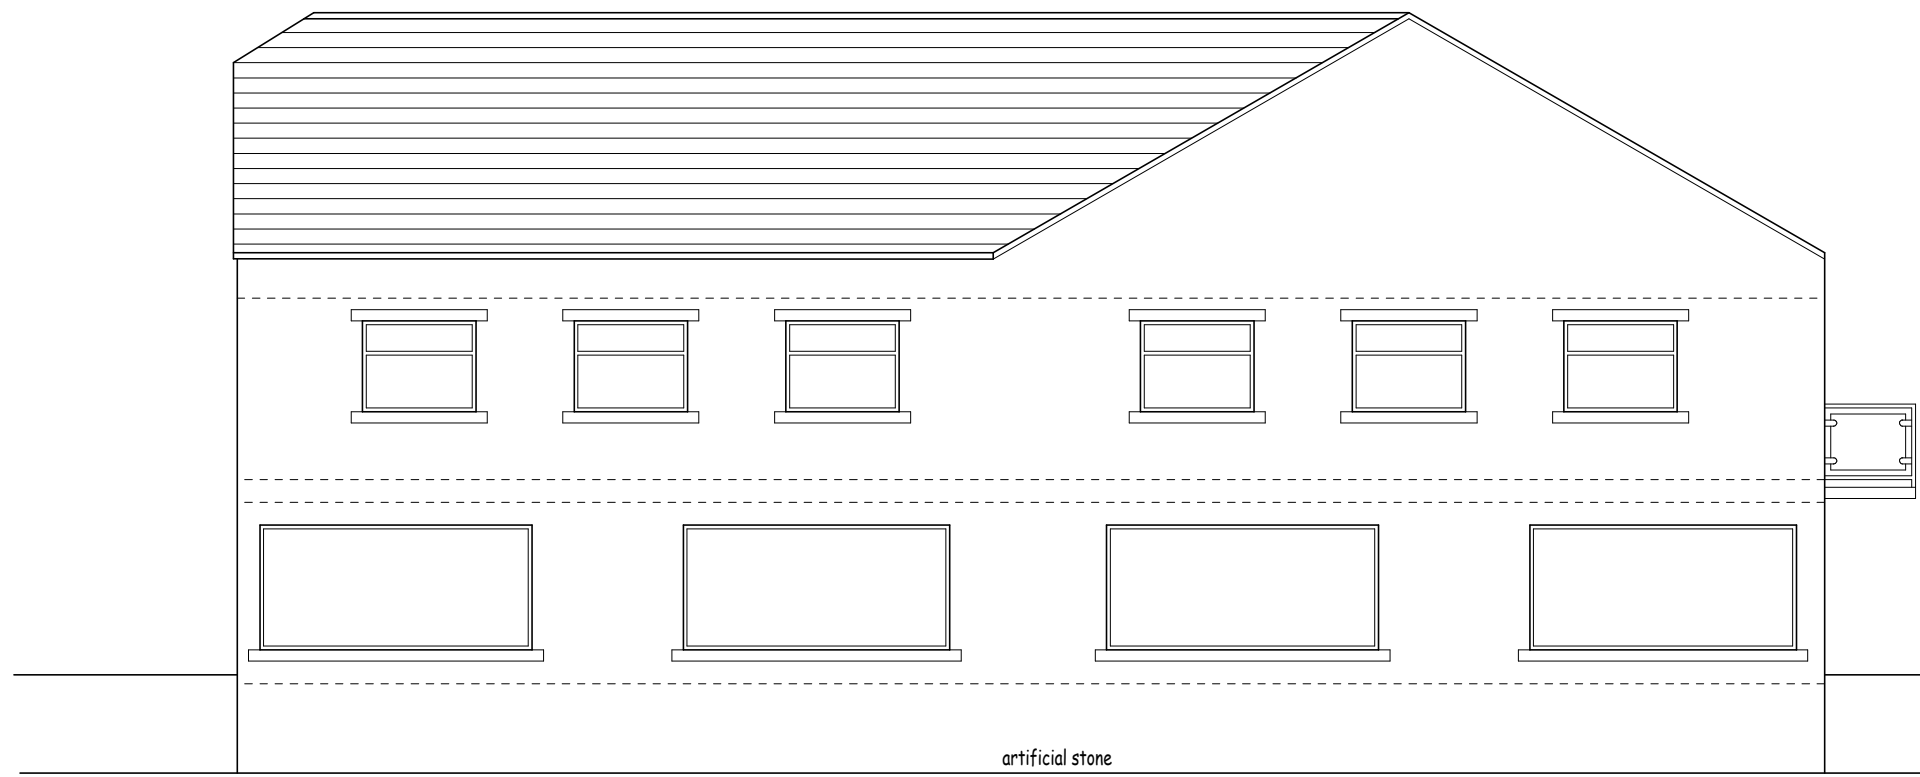

Proposed front elevation (1:100)

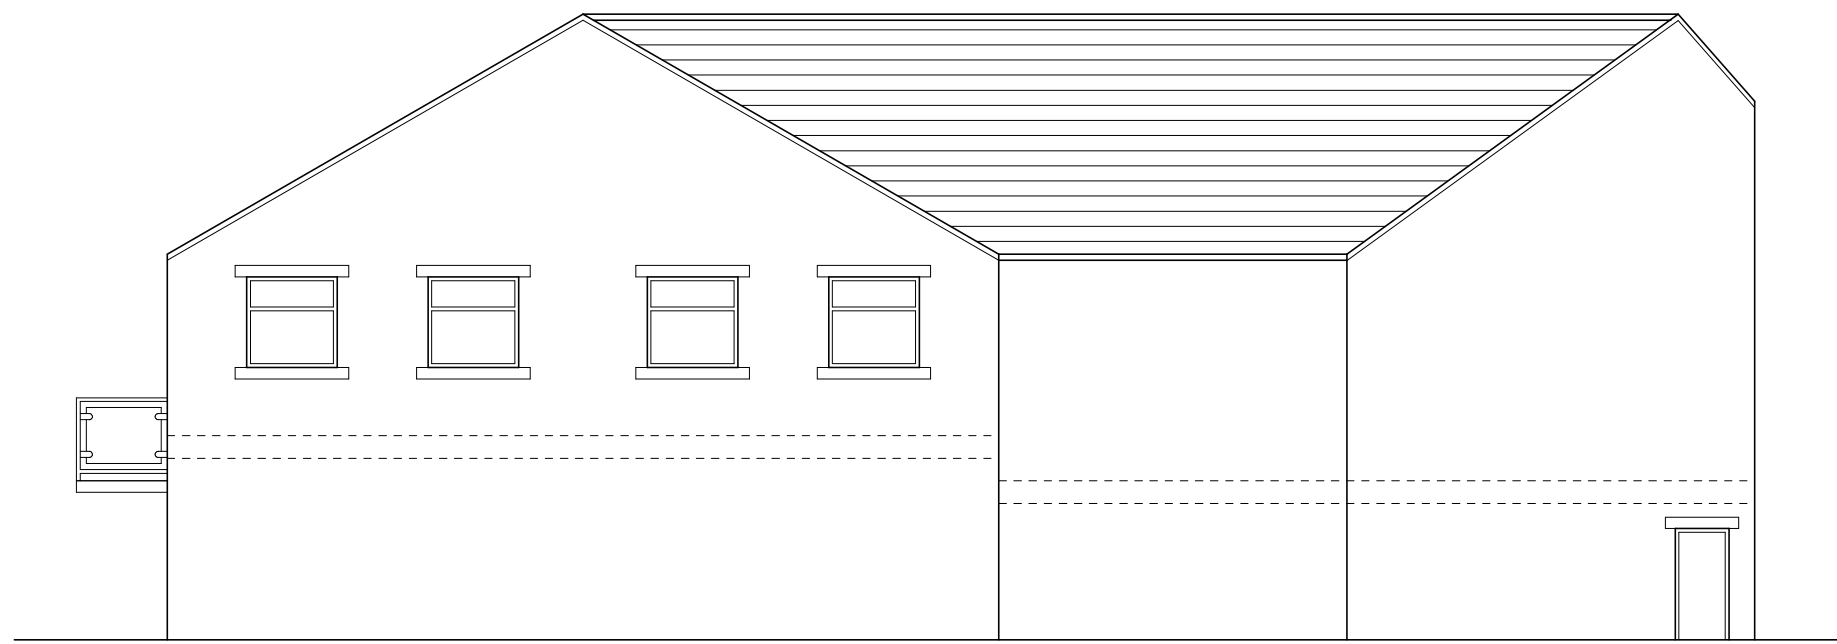

Proposed rear elevation (1:100)

Rev C 03/04/2017 Minor alterations.
Rev B 26/03/2017 Amended prior to planning application.
Rev A 15/02/2017 Amended following client meeting.



Colne Valley Design
8 Meadow Lane
Slaithwaite
Huddersfield HD7 5EX

Tel/Fax: 01484 842097
Mobile: 07867 803312
E-mail: mitchell@cvdesign.freemove.co.uk

Proprietor: S.A. Mitchell (A.C.I.O.B.)

Project
Proposed first floor extension.

Address
Banson Tool Hire.
Fartown.

Title
Proposed plans and elevations.

Job No.
13 J 45.

Drawing number
2017 01 C.

Date
Jan 2017.