




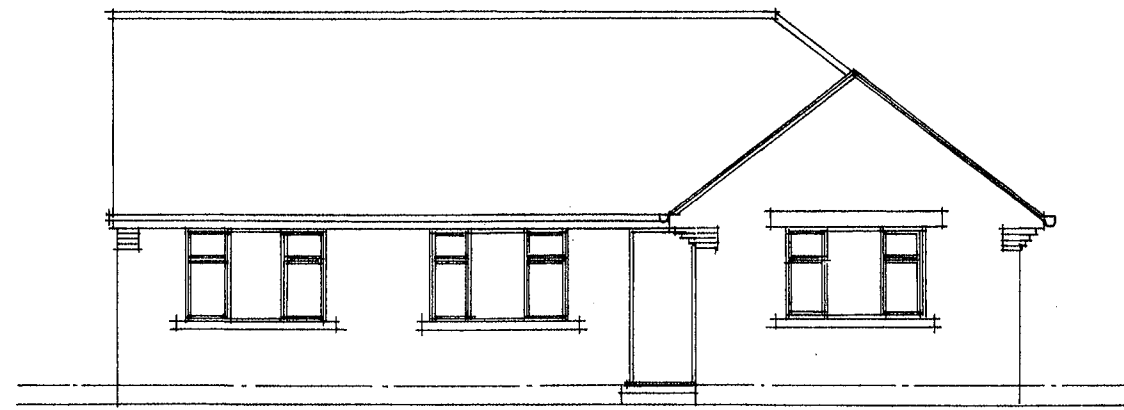


EXISTING FRONT ELEVATION

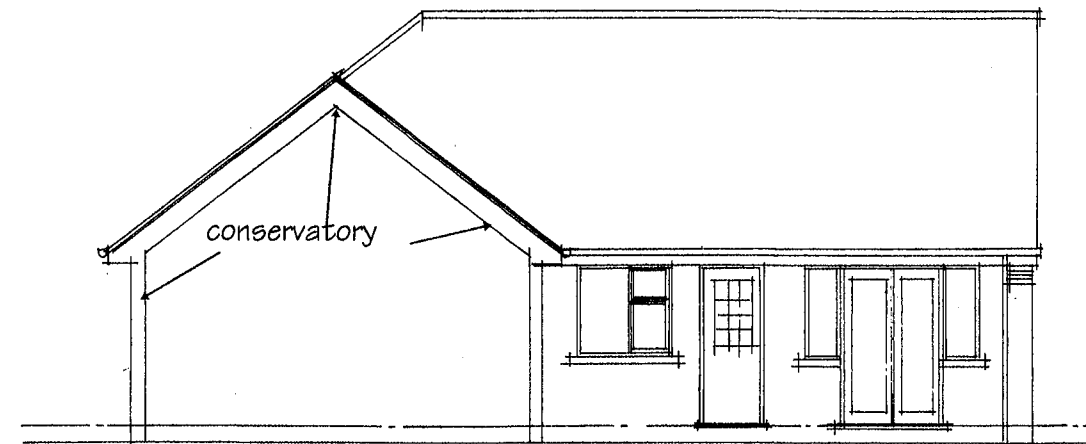

EXISTING REAR ELEVATION

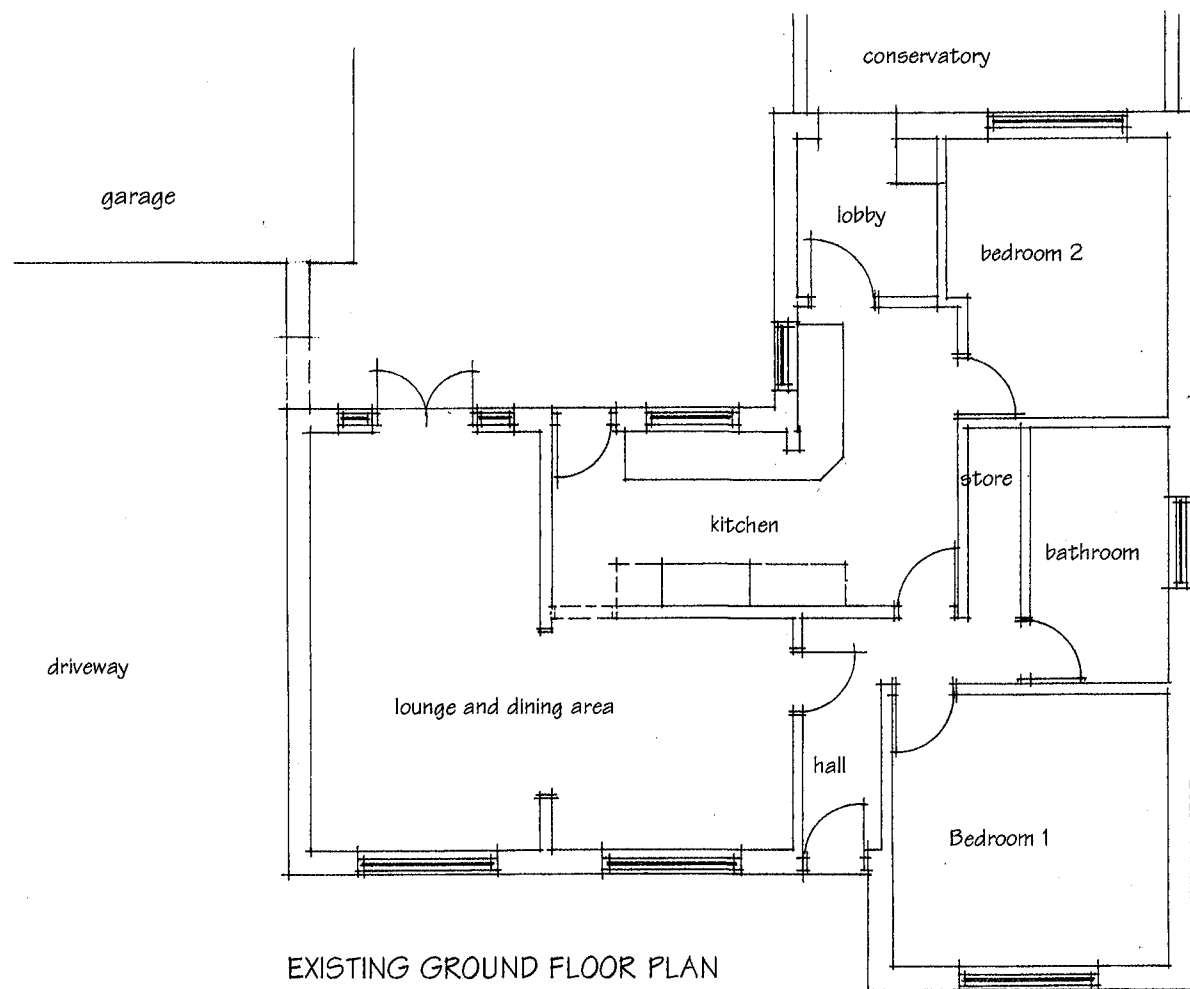

EXISTING GROUND FLOOR PLAN

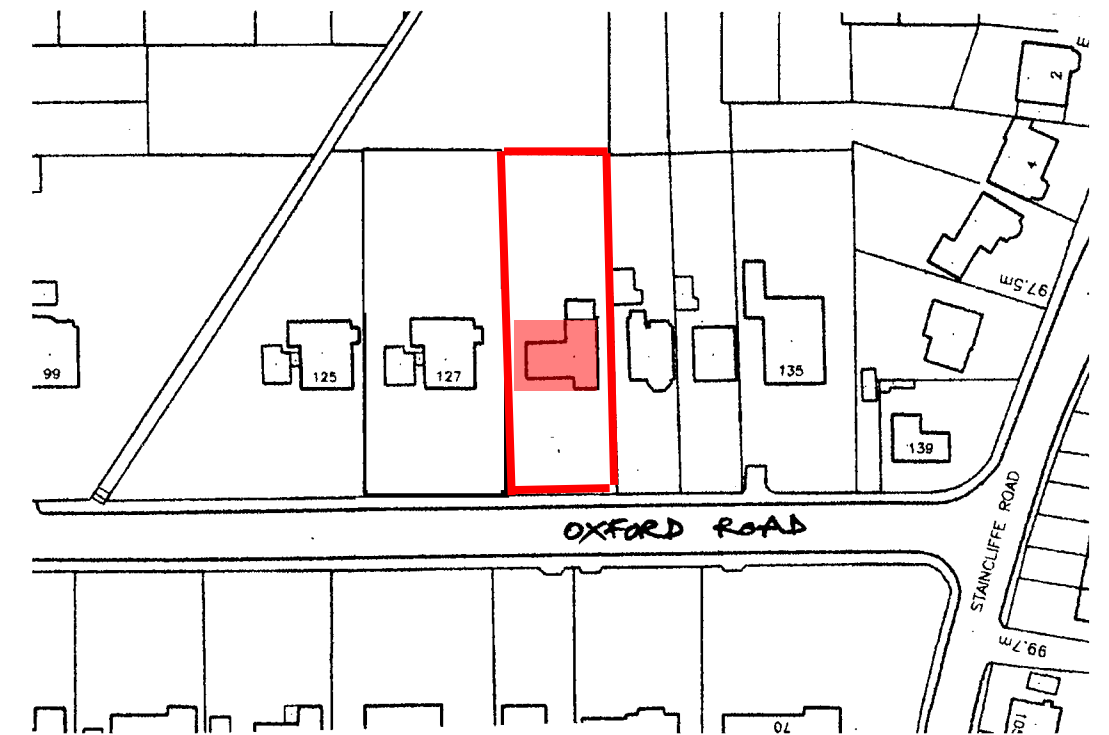


LOCATION PLAN 1:1250 th

PROPOSED TWO STOREY EXTENSION TO SIDE &
SECOND FLOOR EXTENSION TO BUNGALOW
TO FORM 2 STOREY DWELLING
AT 129 OXFORD ROAD, DEWSBURY


For Mr Taz Rehman

Scale 1:50 & 100
Date March 2017

Stuart Hartley
Registered Architect
Dewsbury 01924 456810

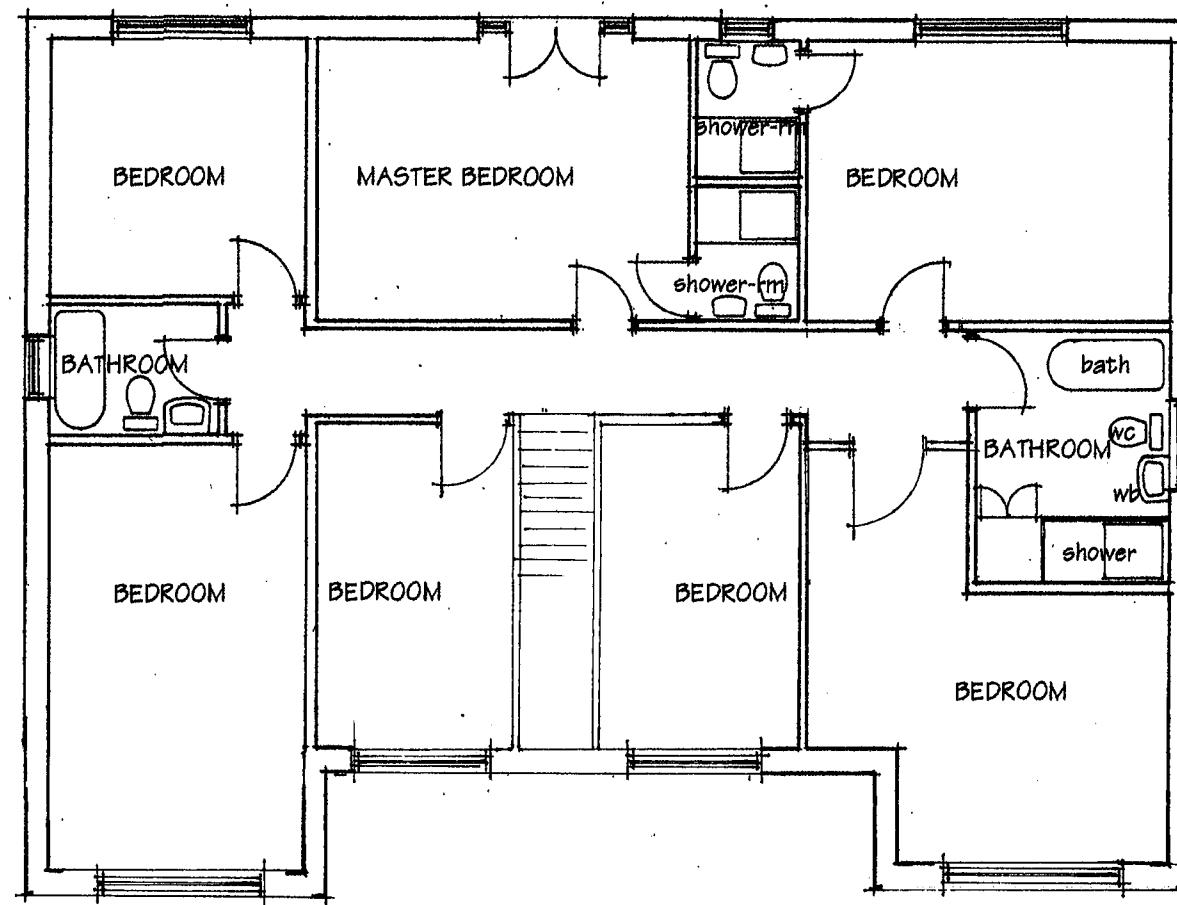


PROPOSED FIRST FLOOR PLAN

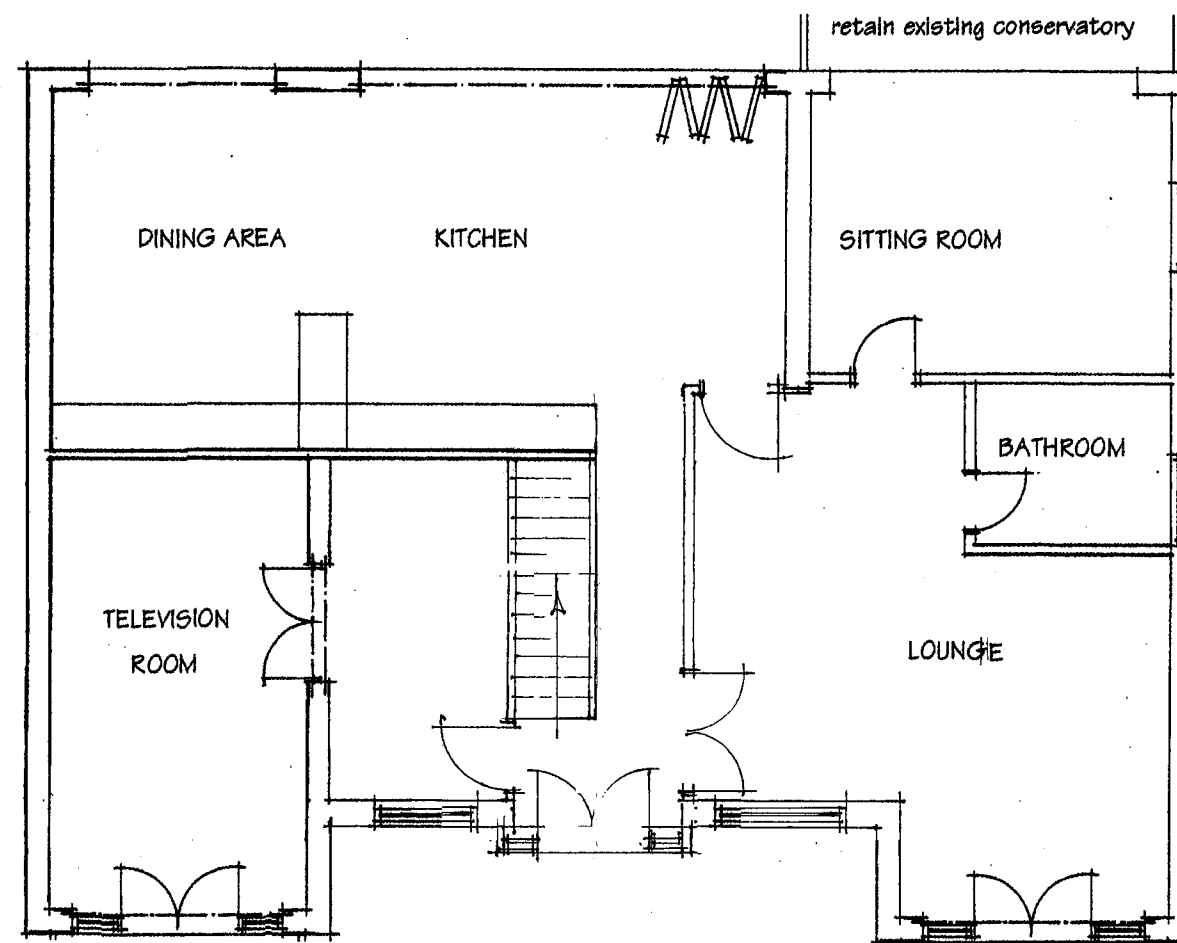


PROPOSED GROUND FLOOR PLAN




PROPOSED FRONT ELEVATION

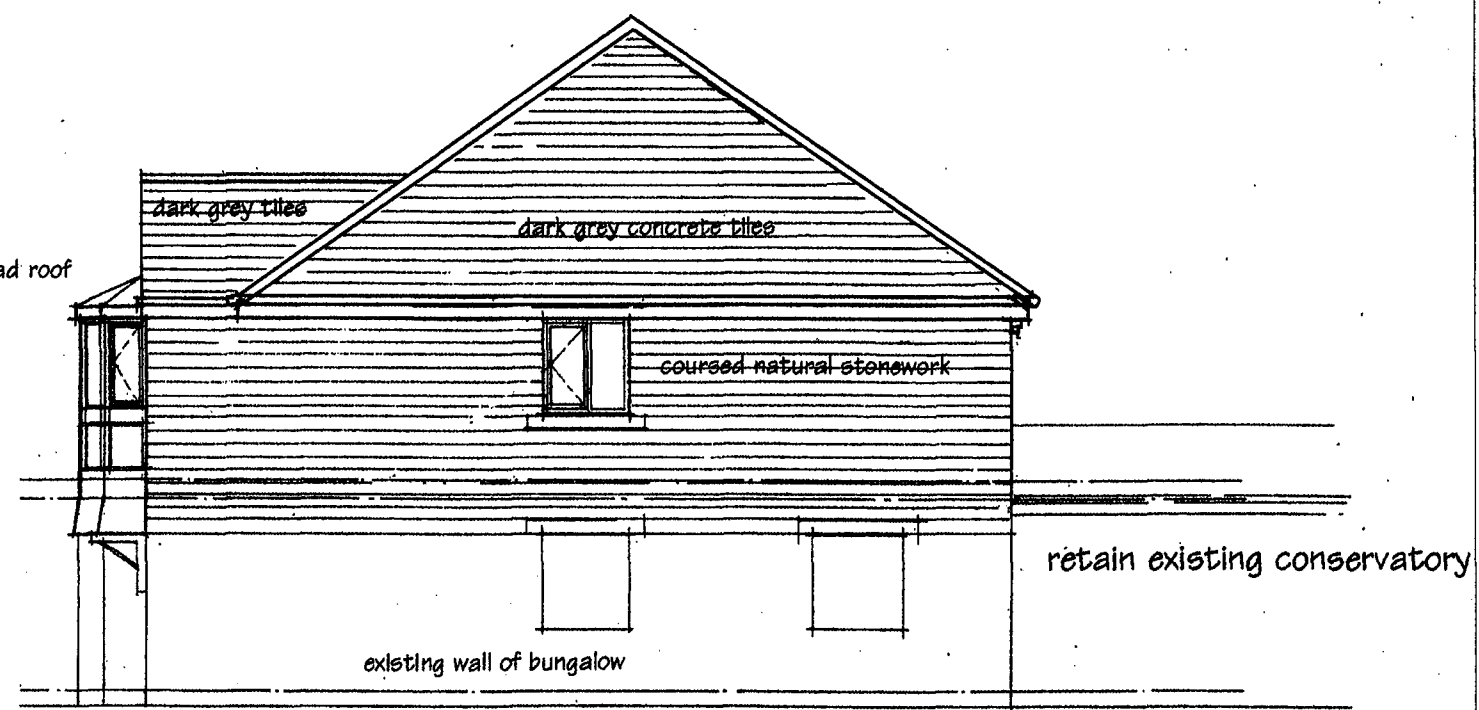

PROPOSED SIDE ELEVATION

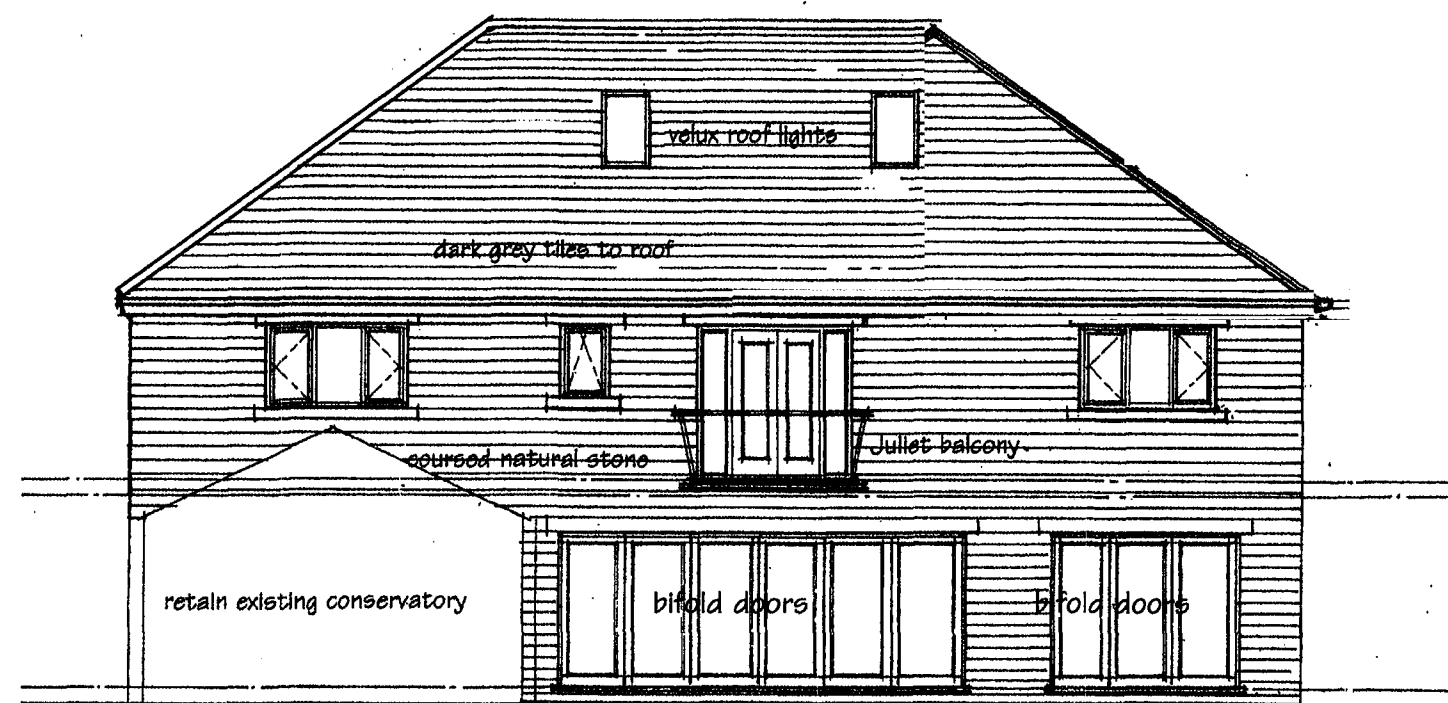

PROPOSED REAR ELEVATION

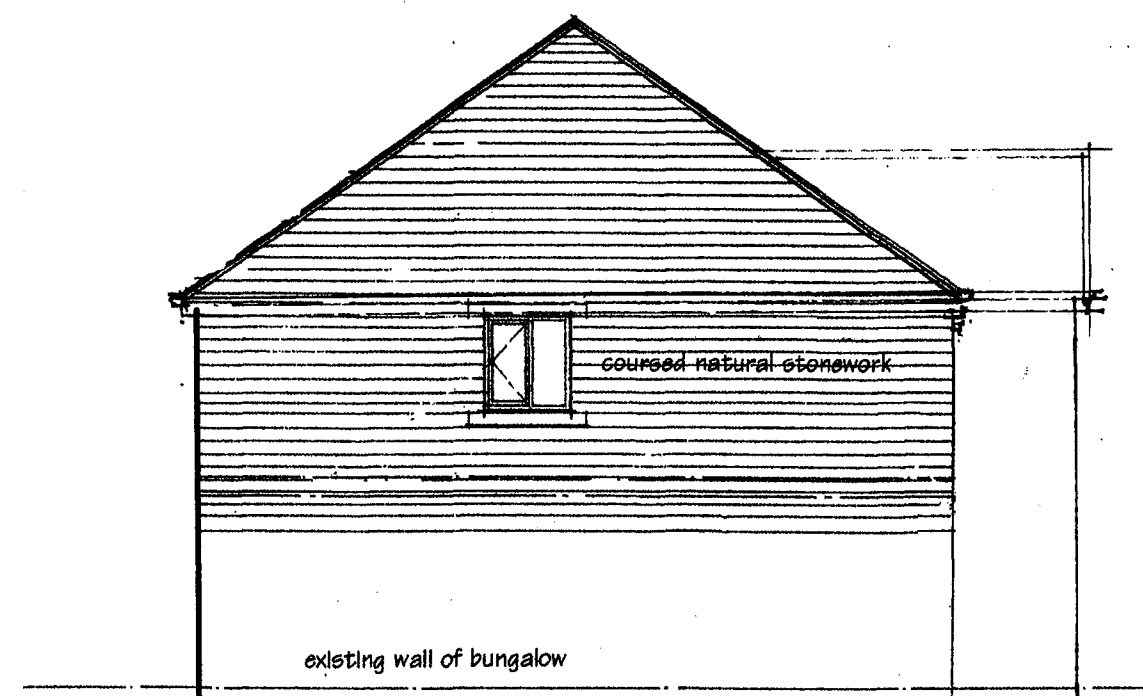

PROPOSED SIDE ELEVATION