




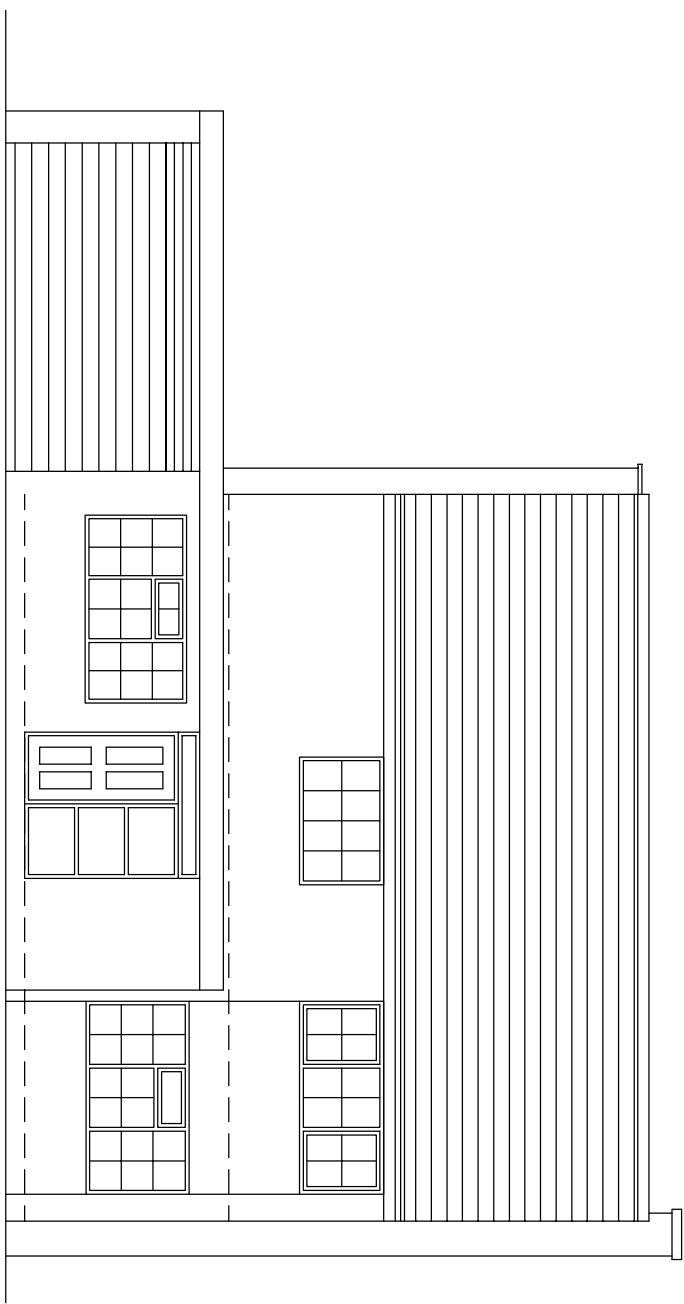


Front Elevation

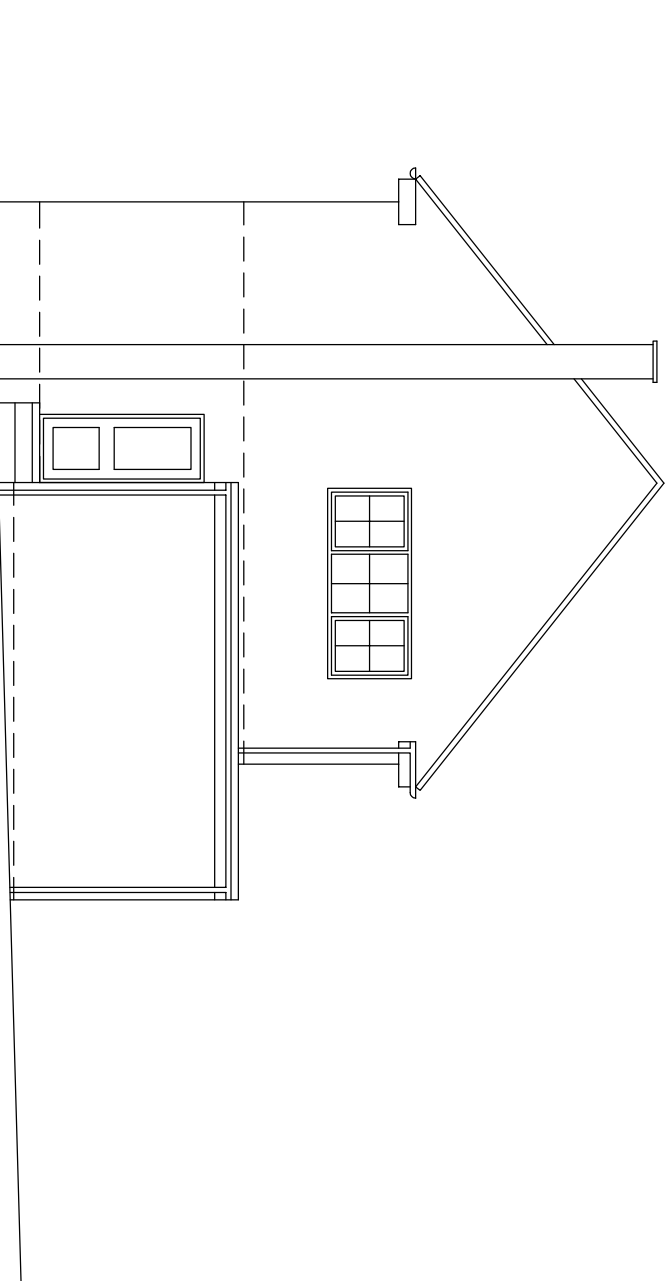

Side Elevation

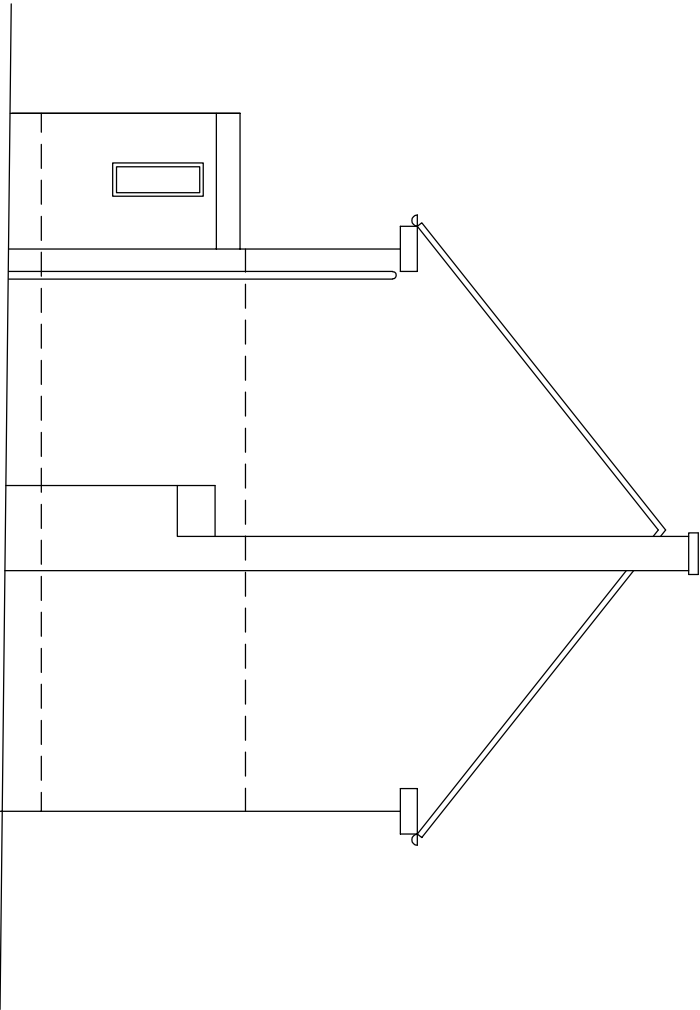

Side Elevation

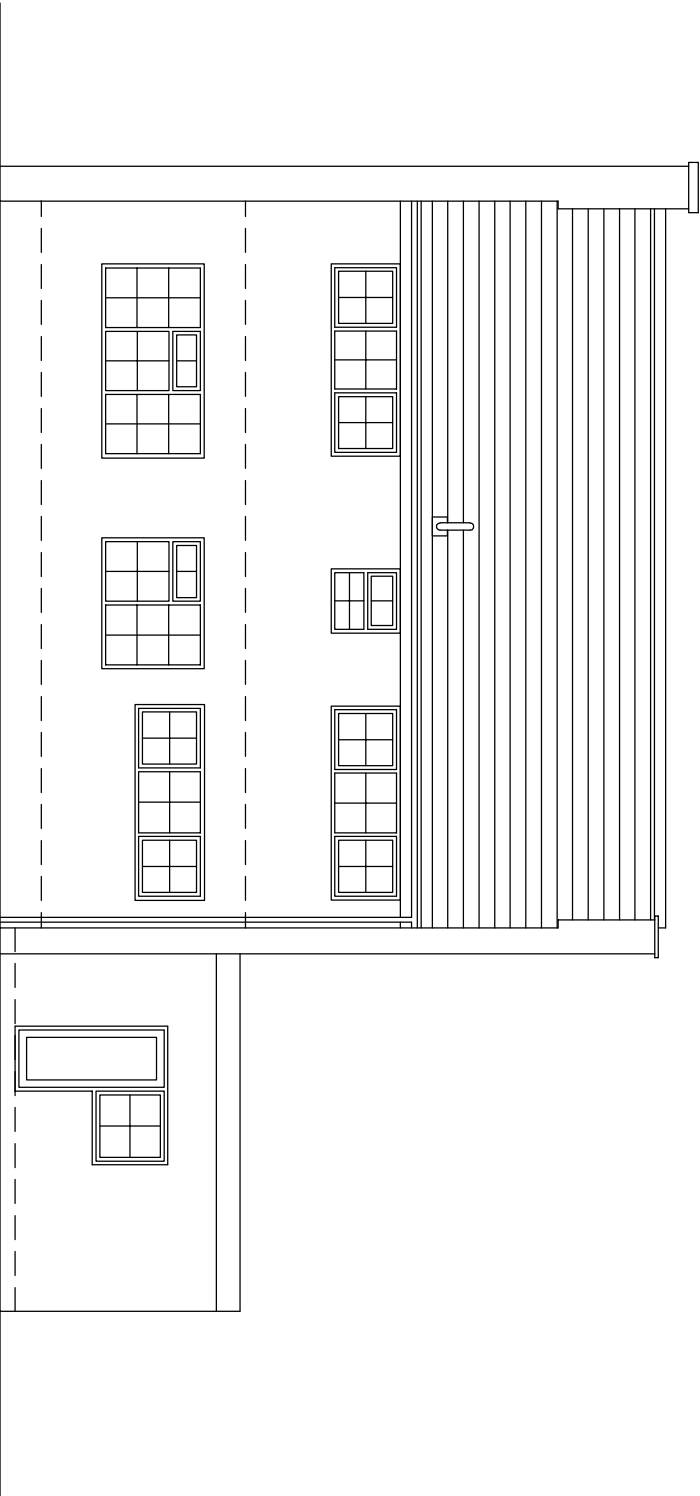

Rear Elevation

ARCHITECTURE | PLANNING | DESIGN

Molkin Farm
Brow Lane
Holmfirth
HD9 2RJ
07946872499
paul@paulmatthewsarchitectural.co.uk
www.paulmatthewsarchitectural.co.uk

Company Registration Number: 09898149 – Company
Registered in England and Wales

Address

9 Westfield Court, Mirfield, WF14 9PT

Project



Erection of Two Storey Side Extension,
Replacement of flat roof with pitched and internal
Alterations
Client

Mr B Pember & Miss V Nelson


Drawing Title/Issue

Existing Floor Plans & Elevations

scale	date	sheet size	dwg. no.
1:100	03/16	A2	17/326/03

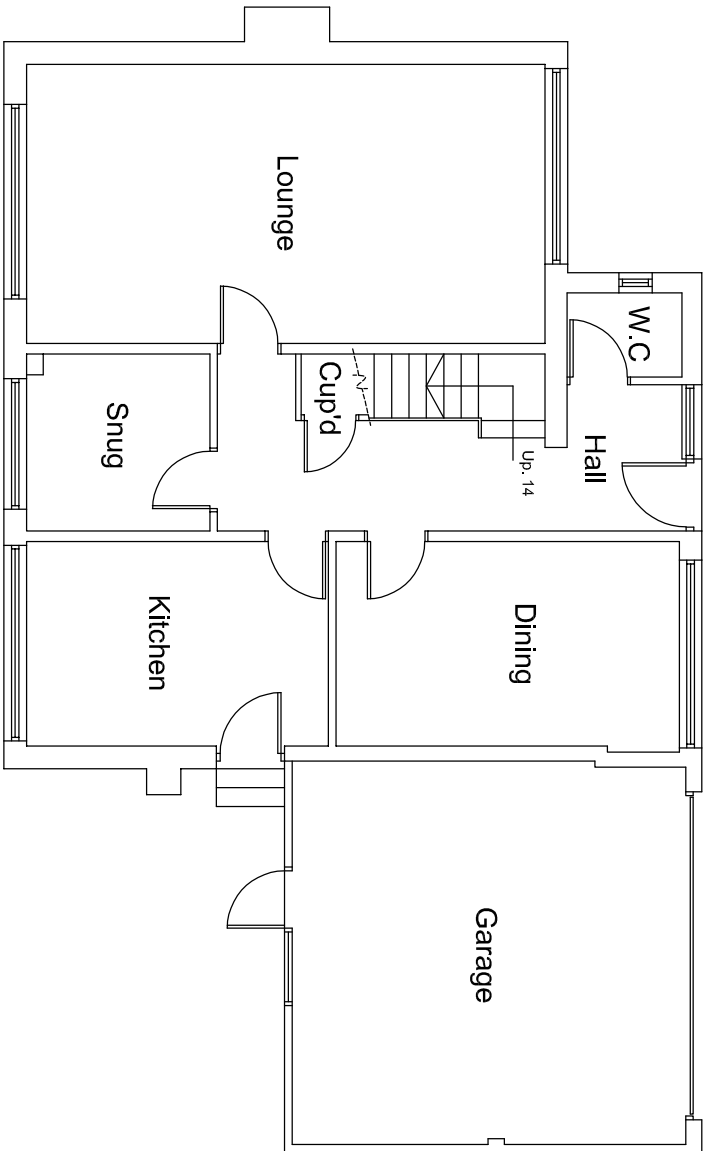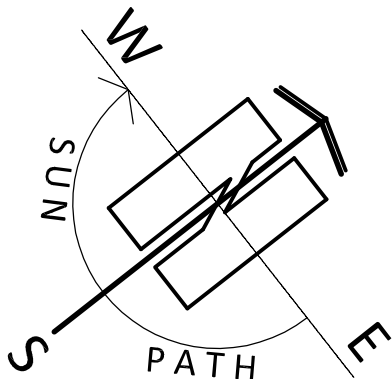

Ground Floor Plan

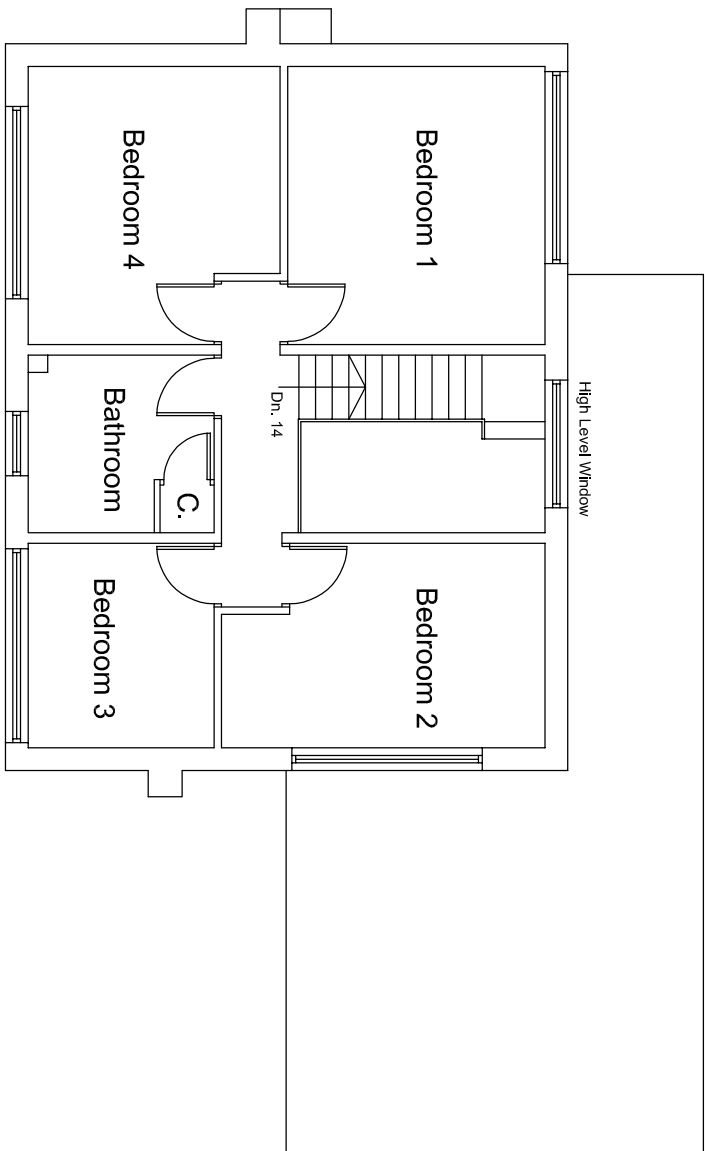

First Floor Plan