

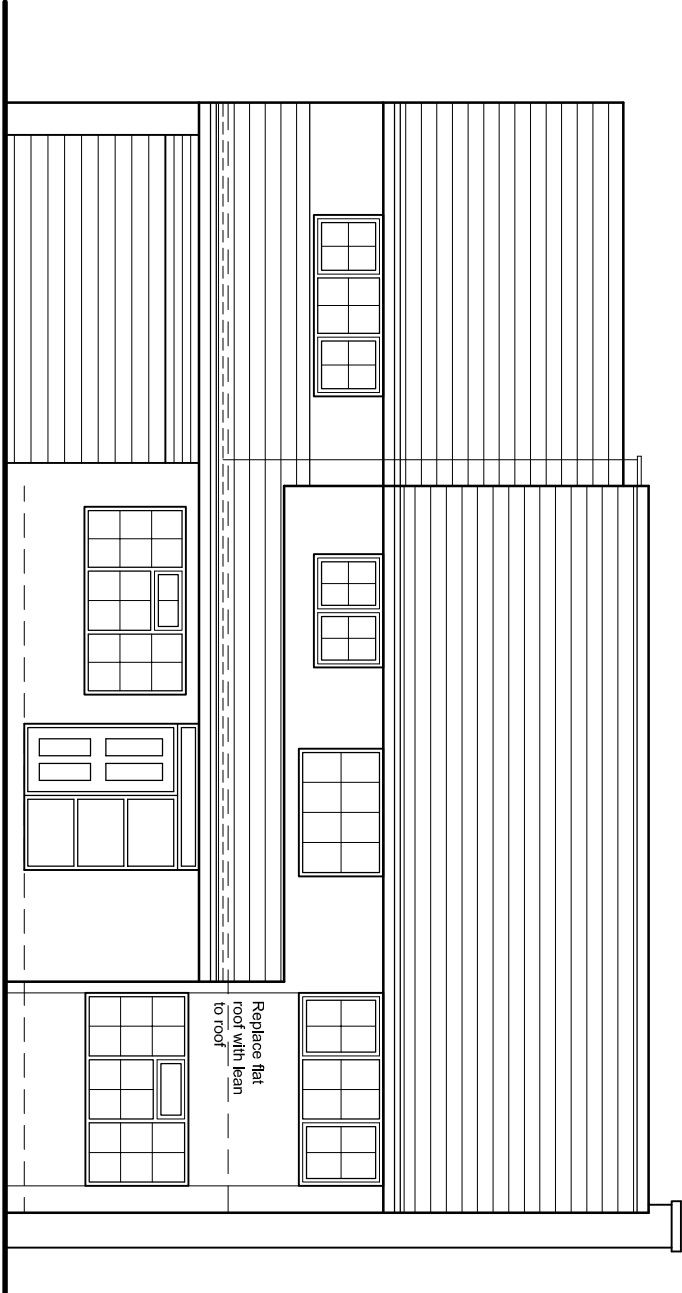



ARCHITECTURE PLANNING DESIGN			
Malikin Farm			
Brow Lane			
Holmfirth			
HD9 2RJ			
07946872499			
paul@paulmatthewsarchitectural.co.uk			
www.paulmatthewsarchitectural.co.uk			
Company Registration Number: 09898149 – Company			
Registered in England and Wales			
Address			
9 Westfield Court, Mirfield, WF14 9PT			
Project			
Erection of Two Storey Side Extension,			
Replacement of flat roof with pitched and internal			
Alterations			
Client			
Mr B Pember & Miss V Nelson			
Drawing Title/Issue			
Proposed Floor Plans & Elevations			
scale	date	sheet size	dwg. no.
1:100	03/16	A2	17/326/04

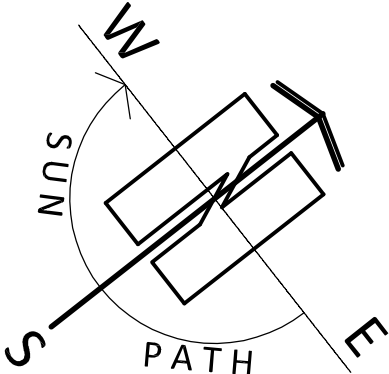


Front Elevation

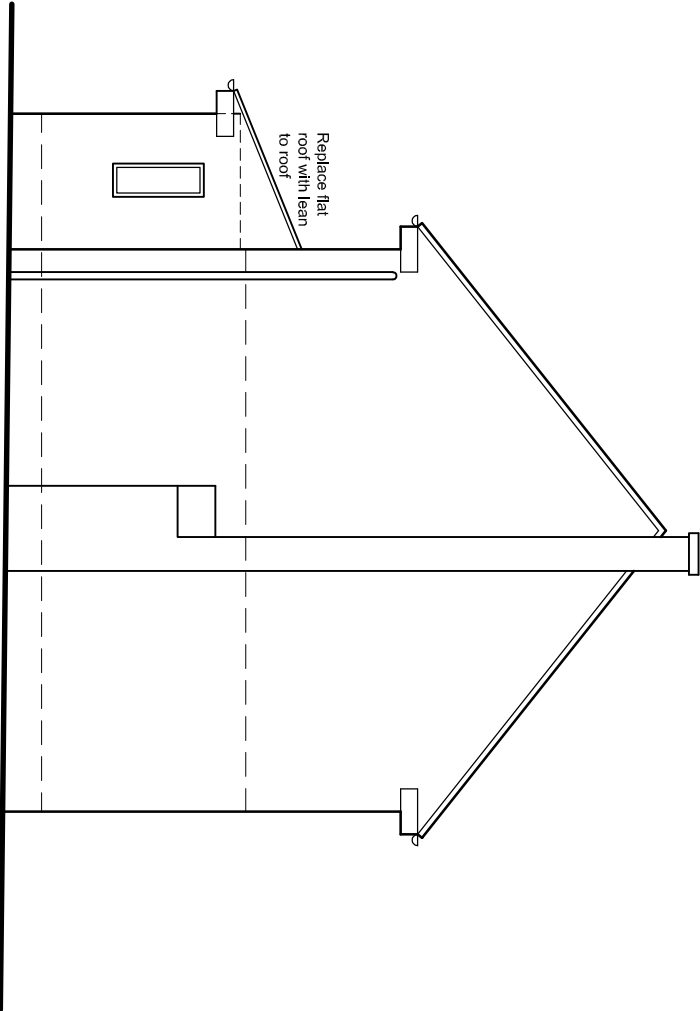


Side Elevation

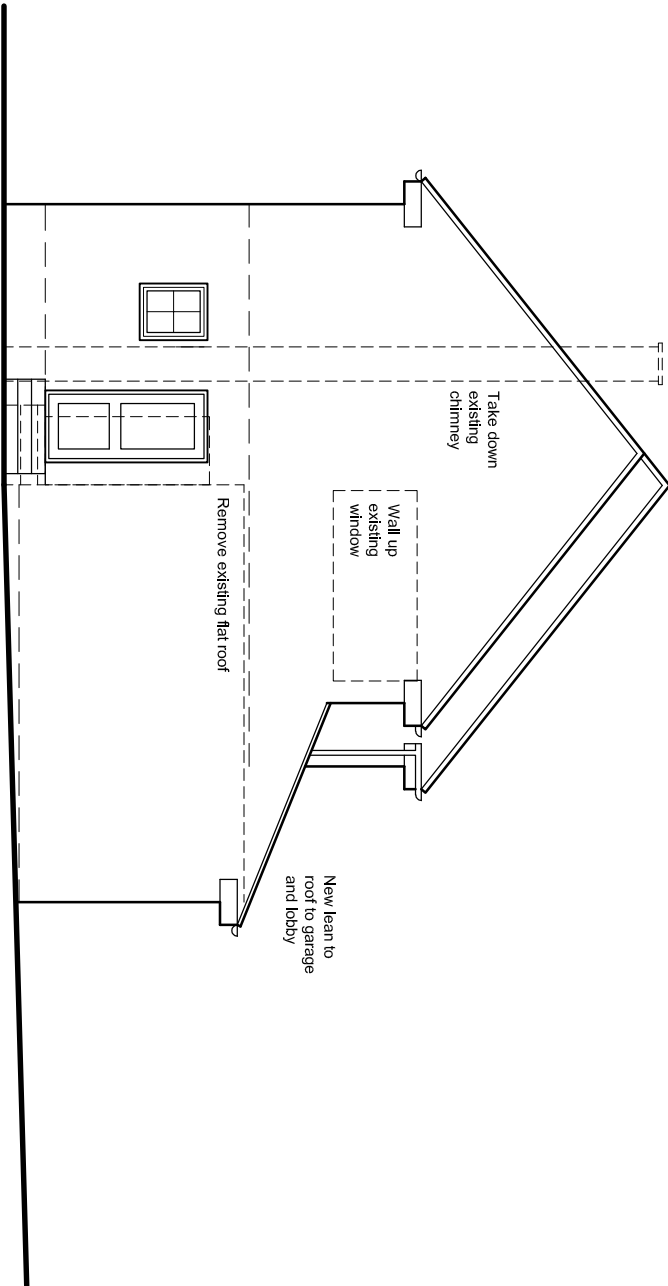


Side Elevation

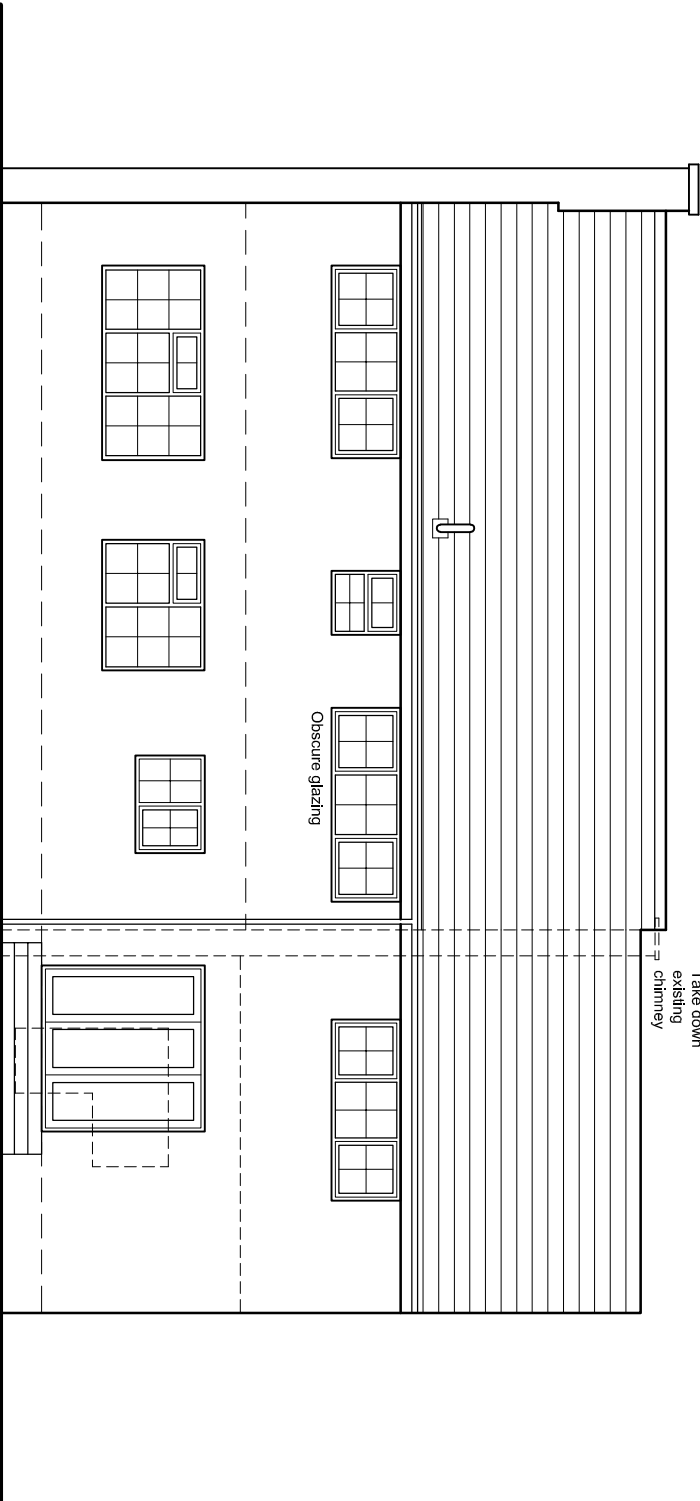

Rear Elevation

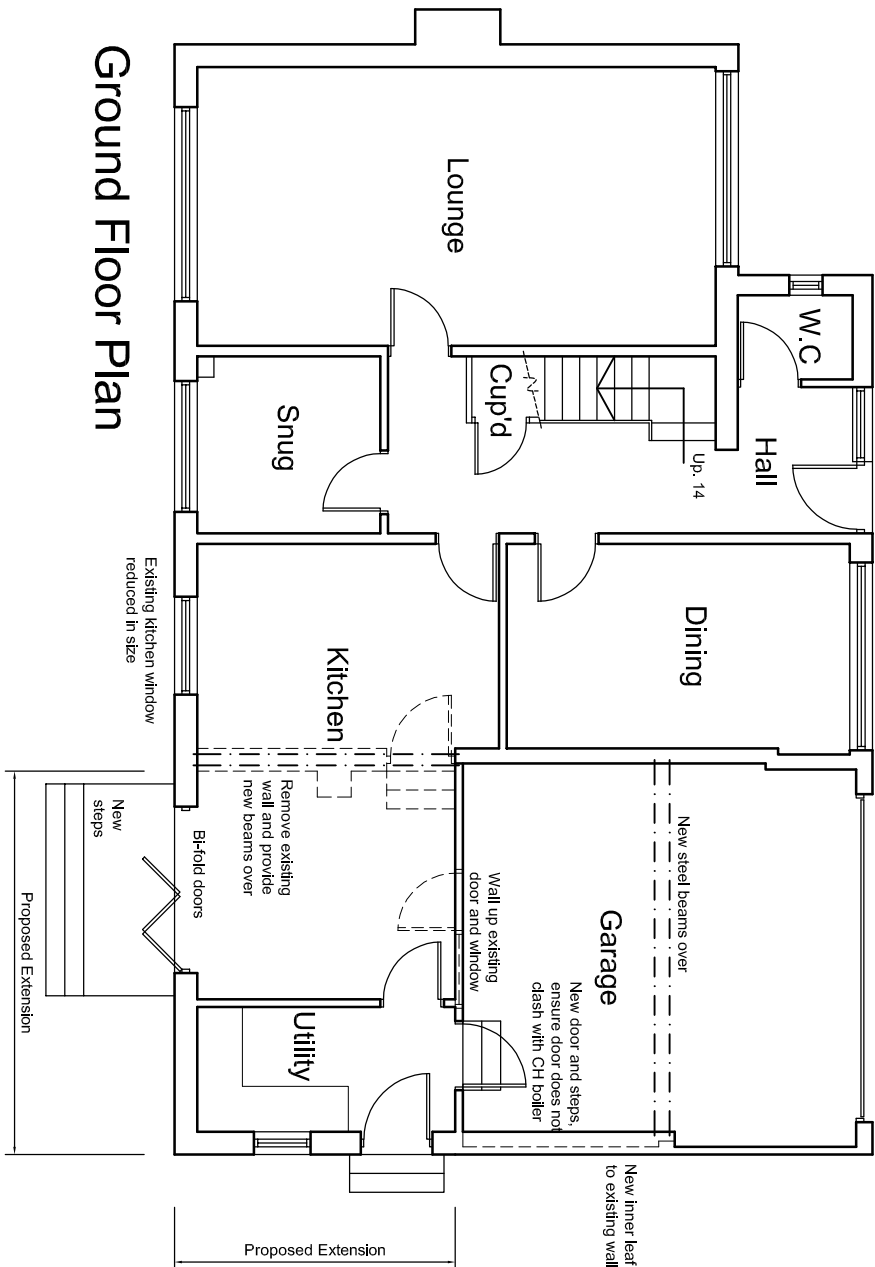

Ground Floor Plan

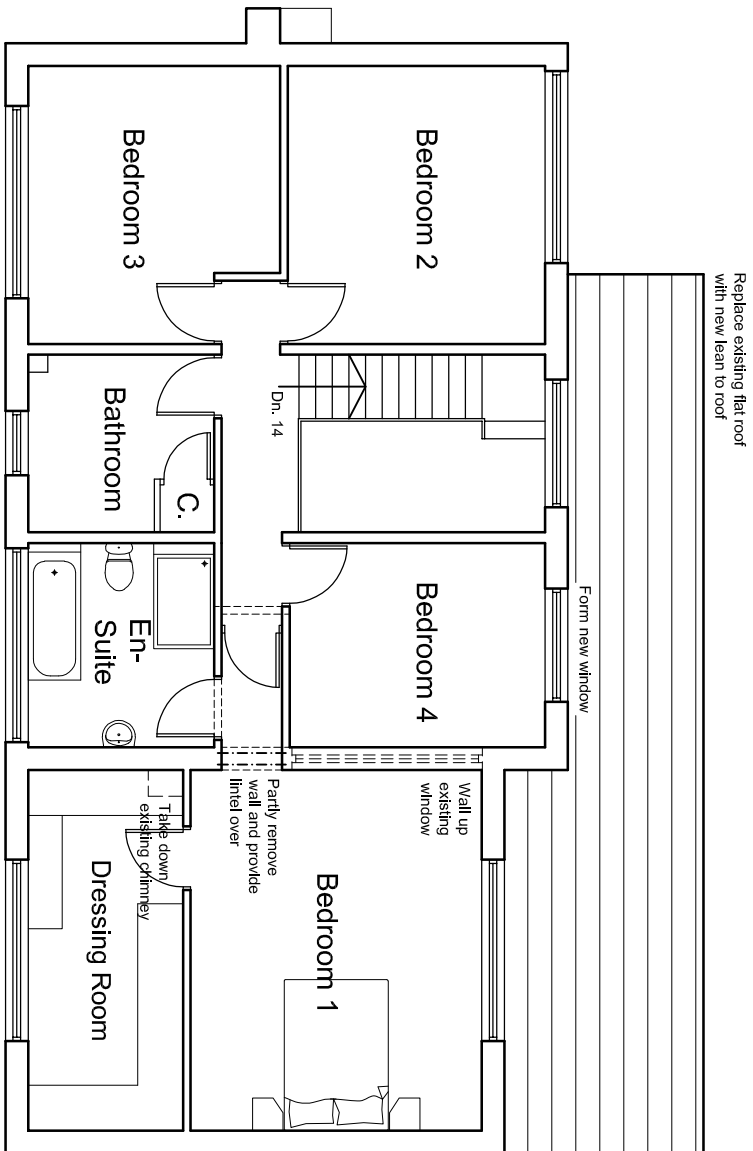

First Floor Plan