



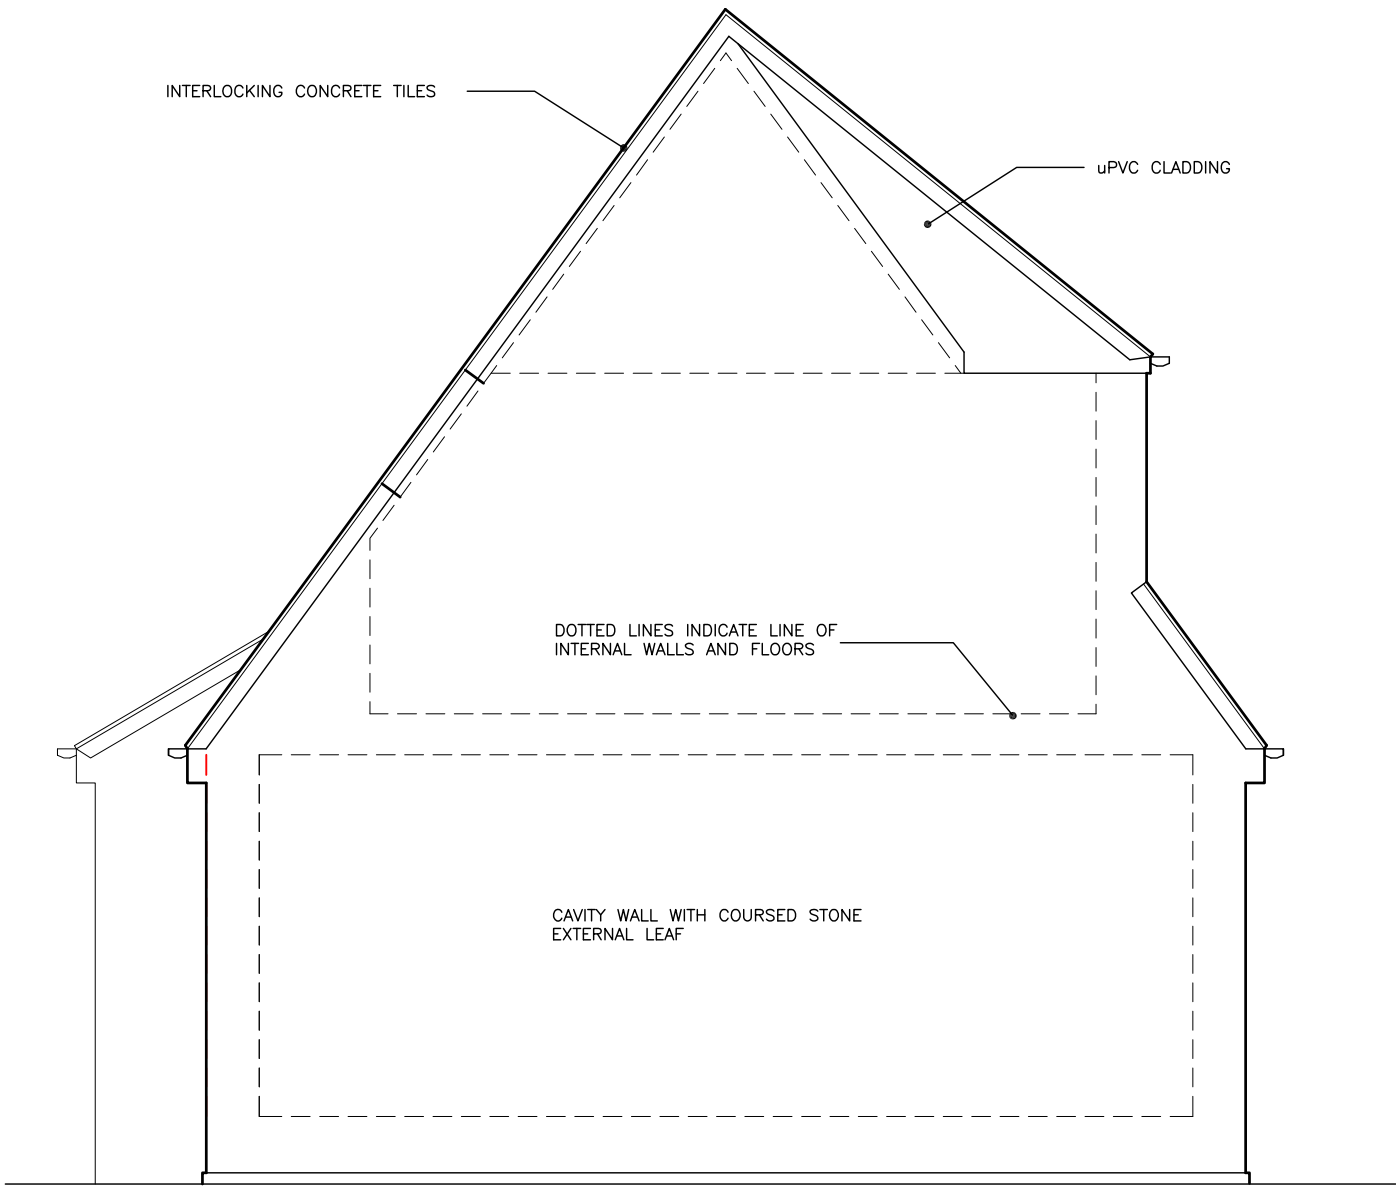


EAST ELEVATION

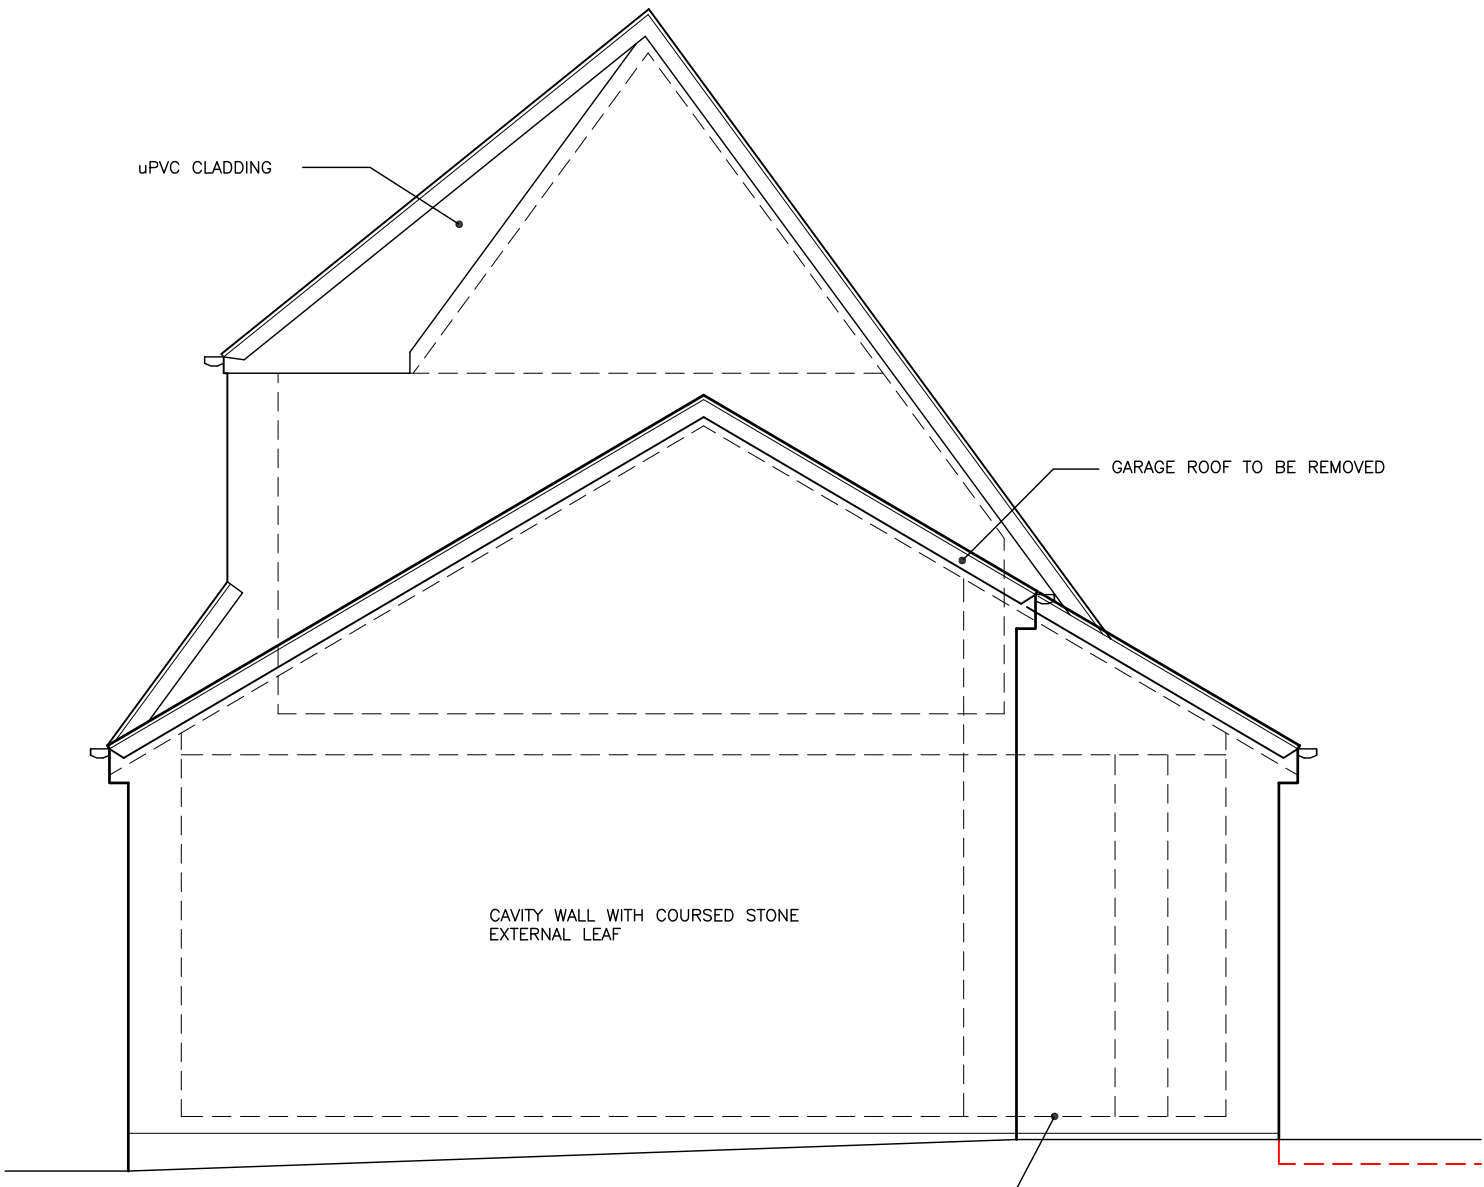

WEST ELEVATION

SCALE BAR

 

Construction staff and operatives must ensure the principal contractor has provided thorough and accurate information on all health and safety aspects relating to the designs identified on this drawing including the review of: • Designers/contractors risk assessments • Method statements • Permit to work • Pre construction information The designers note that the following health and safety risks relating to this drawing have not been eliminated during the design process:					holmearchitecture 17a Chapelgate · Scholes · Holmfirth · HD9 1SX matt@holmearchitecture.com www.holmearchitecture.com 07975977532 All dimensions to be verified on site, and the Architect informed of any discrepancy. All drawings and specifications should be read in conjunction with the H&S Plan This drawing is the Property of Holme Architecture Limited © DO NOT SCALE FROM THIS DRAWING	drawn by	checked by	date	scale @ A3	EXISTING SIDE ELEVATION									
	dwn	chk	05.02.17	1:50															
	9 RYFIELD PROPOSED EXTENSION																		
						project number		drawing number				revision							
						026		302											