



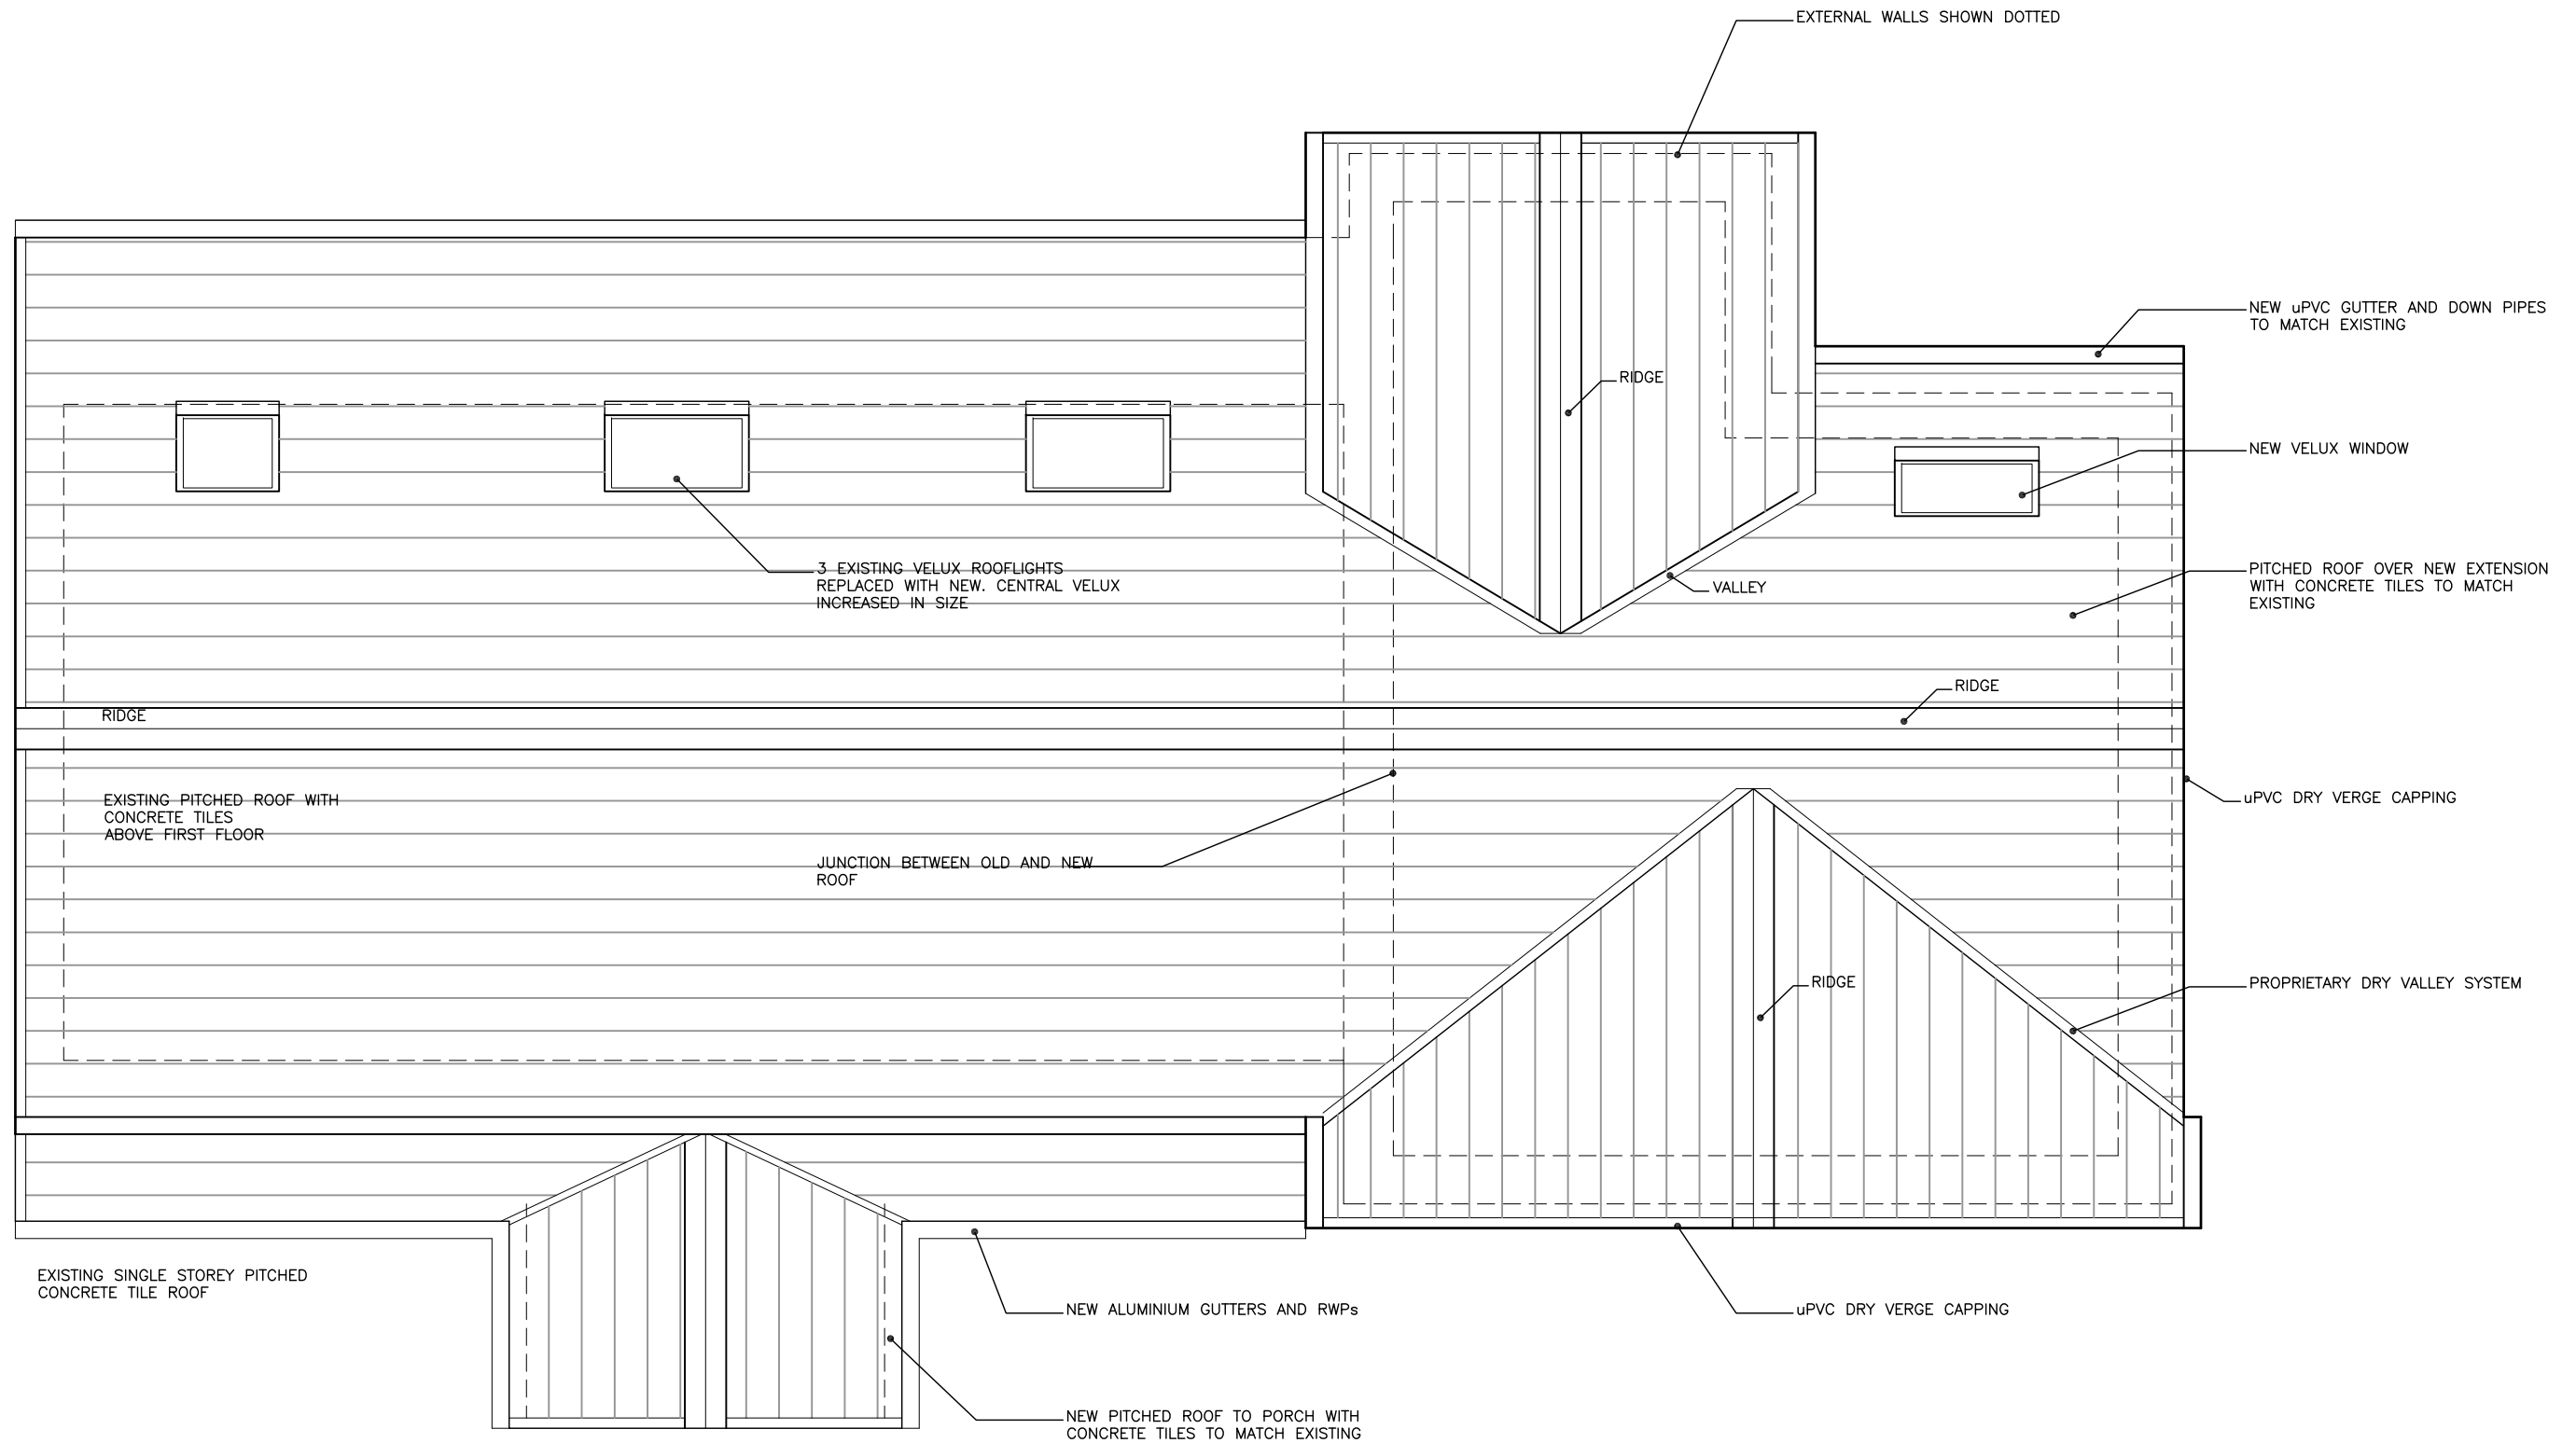

SCALE BAR

 

0m 1 2 3 4 5m

Construction staff and operatives must ensure the principal contractor has provided thorough and accurate information on all health and safety aspects relating to the designs identified on this drawing including the review of:

- Designers/contractors risk assessments
- Method statements
- Permit to work
- Pre construction information

The designers note that the following health and safety risks relating to this drawing have not been eliminated during the design process:

A	Kirklees comments incorporated	06.06.16	by	chk	holmearchitecture 17a Chapelgate · Scholes · Holmfirth · HD9 1SX matt@holmearchitecture.com www.holmearchitecture.com 07975977532 All dimensions to be verified on site, and the Architect informed of any discrepancy. All drawings and specifications should be read in conjunction with the H&S Plan *This drawing is the Property of Holme Architecture Limited © DO NOT SCALE FROM THIS DRAWING

drawn by	checked by	date	scale @ A3
dwn	chk	10.04.17	1:50
9 RYEFIELD PROPOSED EXTENSION			

PROPOSED ROOF PLAN		
project number	drawing number	revision
026	212	A

cad reference: D:\02 Projects\026 Walkers\02 Design\200\ Plans\026_212 Proposed Roof Plan.dwg