



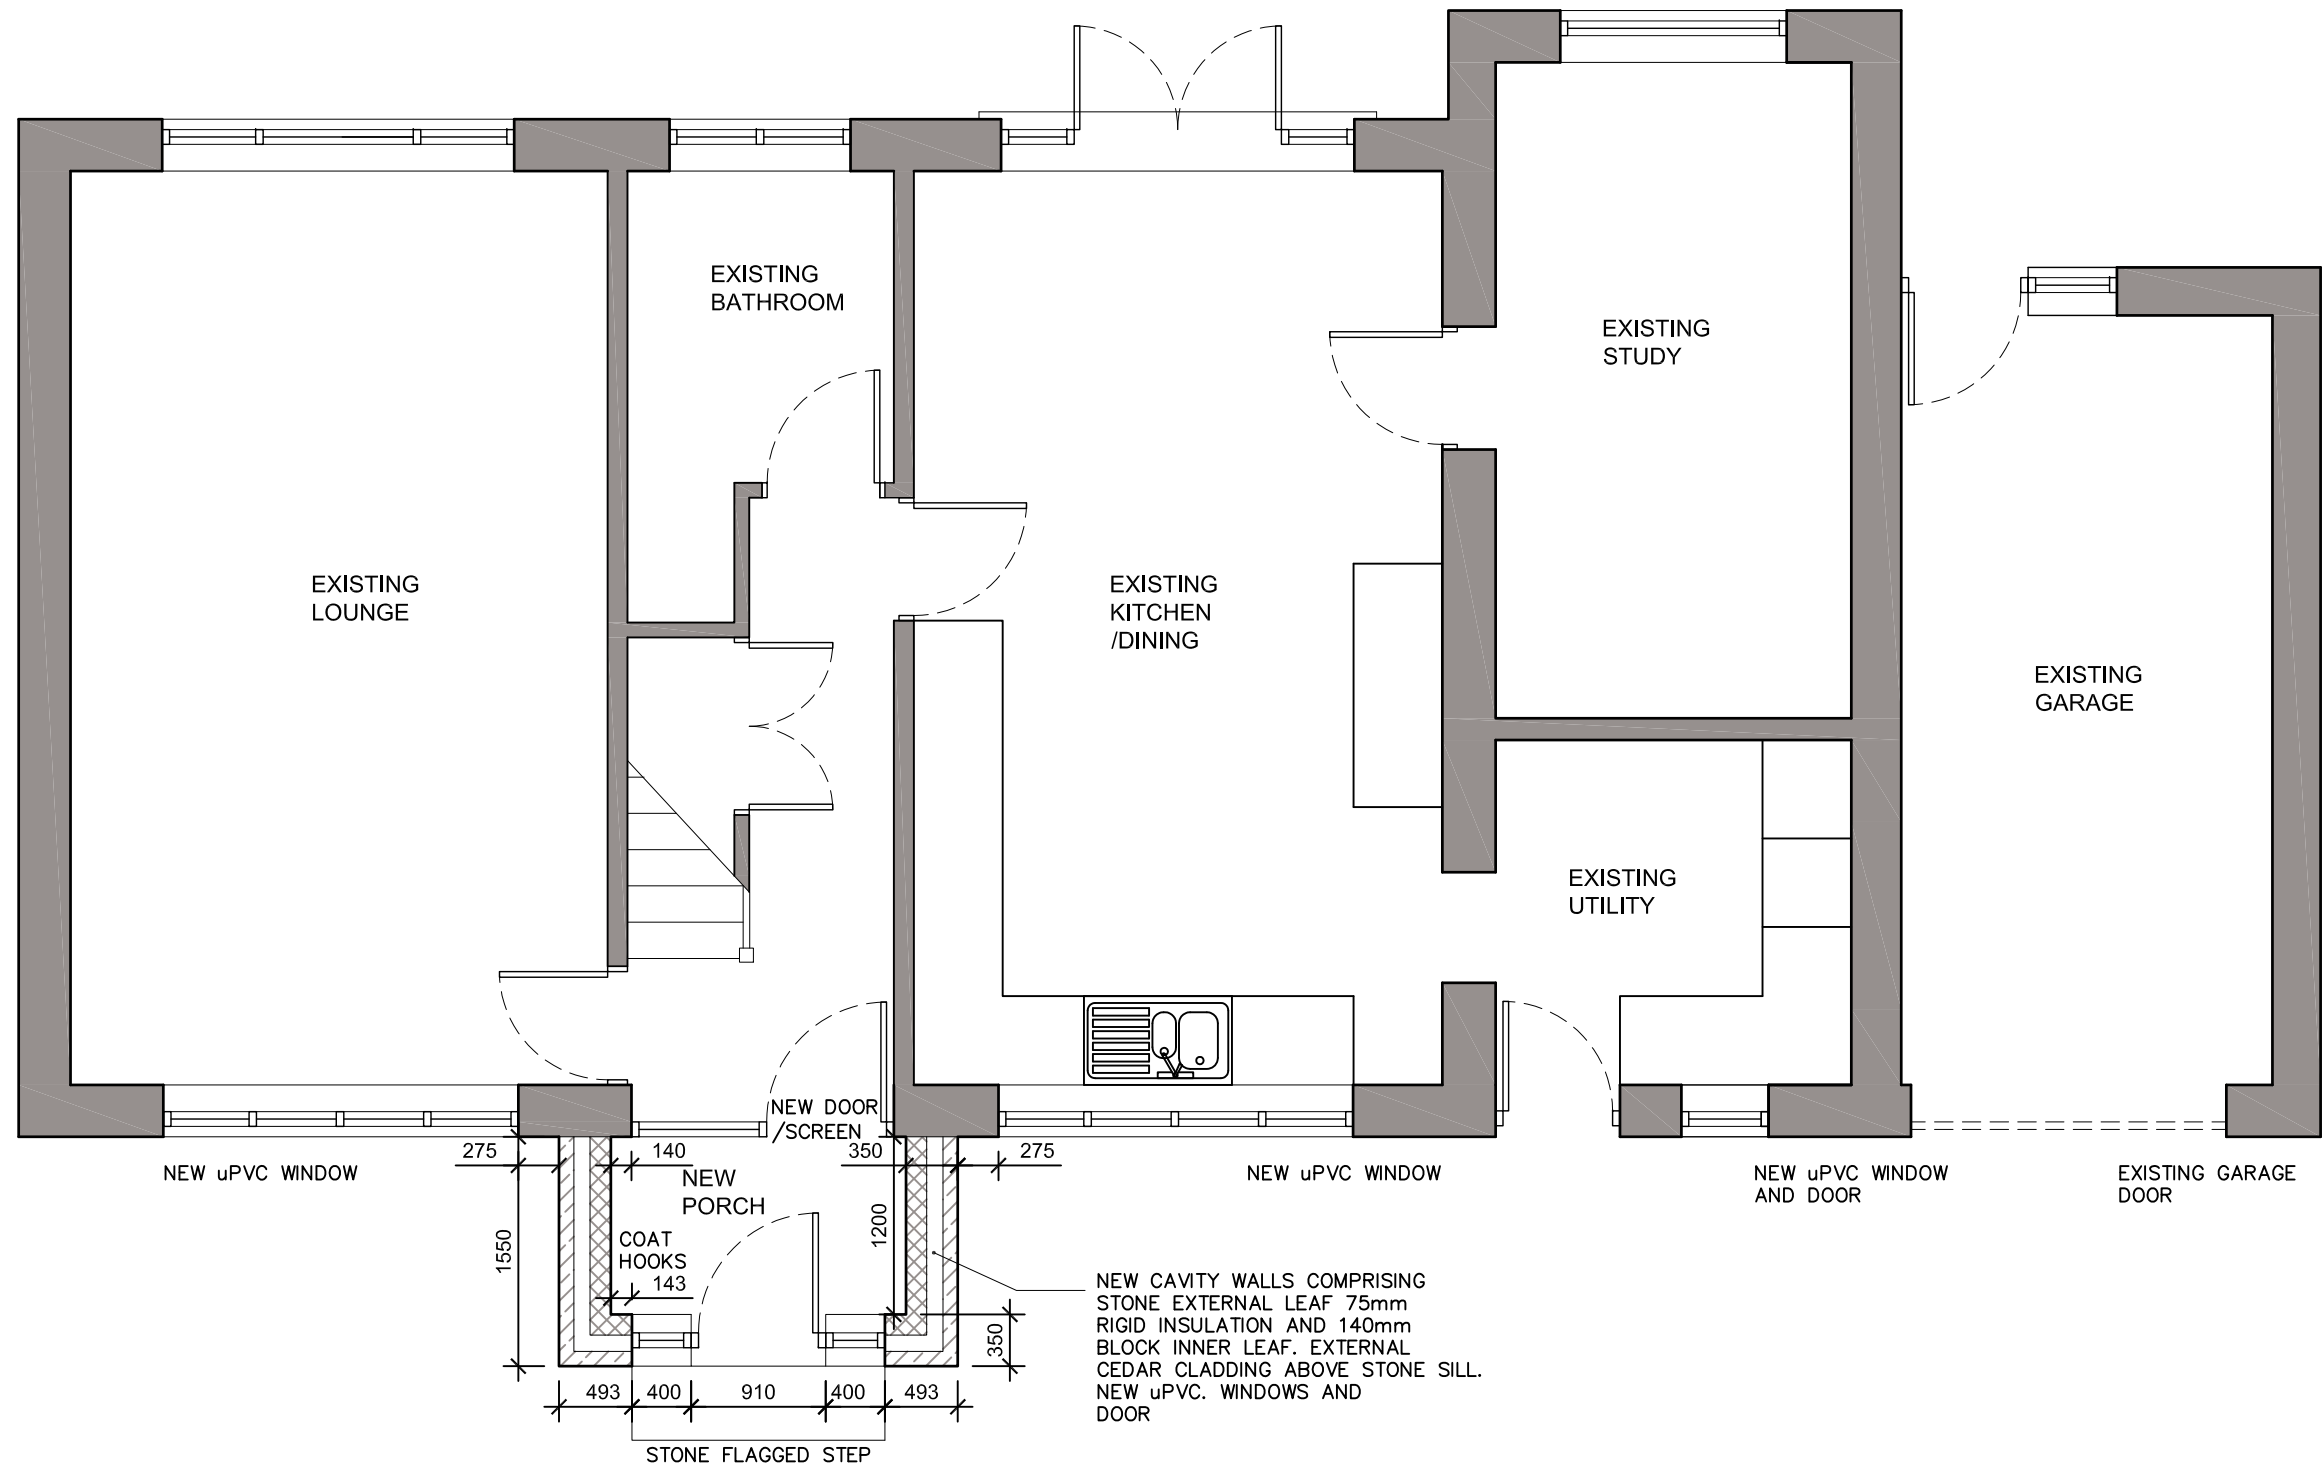

SCALE BAR

 

|   |                
|---|----------------|----------|--|-----|------|-----------------------------------------------------------------------|----------|----------------------------------|--|--|---|--|--|--|----------|------------|------|------------|---|--|--|----------------|----------------|----------|-----|-----|---|
| <div>Construction staff and operatives must ensure the principal contractor has provided thorough and accurate information on all health and safety aspects relating to the designs identified on this drawing including the review of:<ul style="list-style-type: none"><li>• Designers/contractors risk assessments</li><li>• Method statements</li><li>• Permit to work</li><li>• Pre construction information</li></ul>The designers note that the following health and safety risks relating to this drawing have not been eliminated during the design process:</div> |                |          |  |     | A    | CHANGES TO UTILITY ROOM OMITTED. uPVC WINDOWS IN LIEU OF ALUMINIUMALJ | 06.06.16 |                                  |  |  | <div>holmearchitecture</div> <div>17 a Chapelgate · Scholes · Holmfirth · HD9 1SX</div> <div>matt@holmearchitecture.com   www.holmearchitecture.com   07975977532</div> <div>All dimensions to be verified on site, and the Architect informed of any discrepancy.</div> <div>All drawings and specifications should be read in conjunction with the H&amp;S Plan</div> <div><sup>1</sup>This drawing is the Property of Holme Architecture Limited ©</div> <div>DO NOT SCALE FROM THIS DRAWING</div> |  |  |  | drawn by | checked by | date | scale @ A3 | <div>PROPOSED GROUND FLOOR PLAN</div> <table><tr><td>project number</td><td>drawing number</td><td>revision</td></tr><tr><td>026</td><td>210</td><td>A</td></tr></table> |  |  | project number | drawing number | revision | 026 | 210 | A |
| project number   | drawing number | revision |  |     
| 026   | 210            | A        |  |     
|   |                |          |  | dwn | chk  | 02.03.17                                                              | 1:50     | 9 RYEFIELD<br>PROPOSED EXTENSION |  |  |   |  |  |  |          |            |      |            |   |  |  |                |                |          |     |     |   |
| revision   |                |          |  |     | date | by                                                                    | chk      |                                  |  