

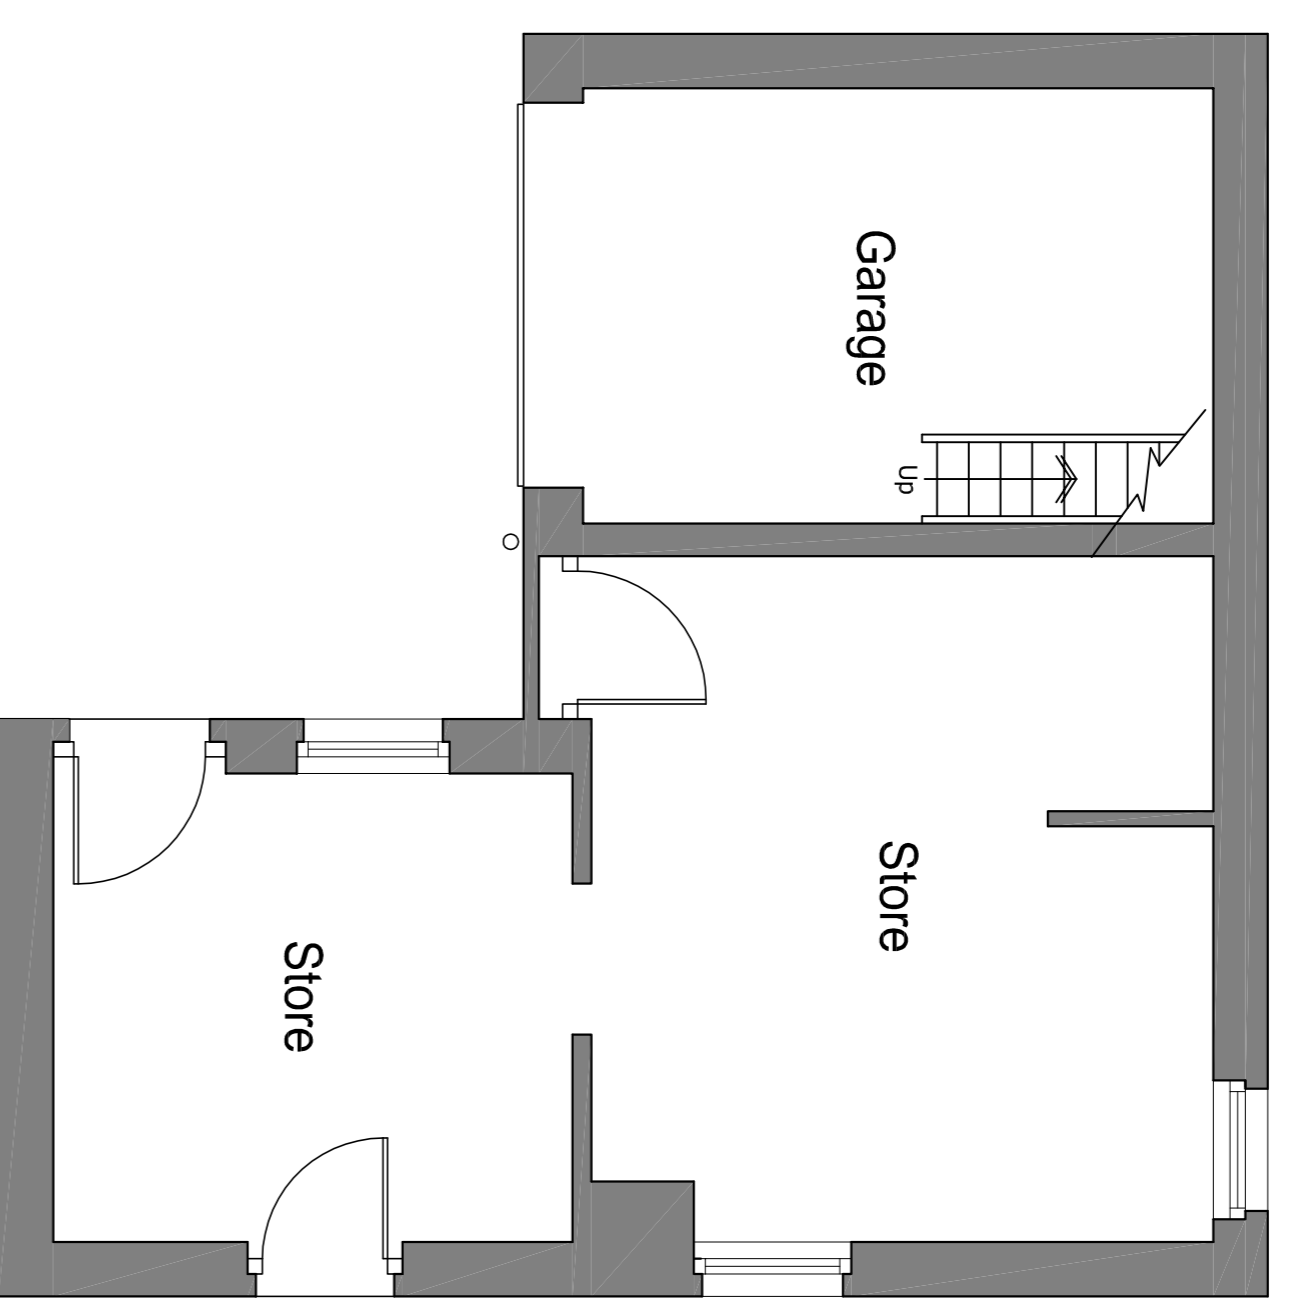


Section AA

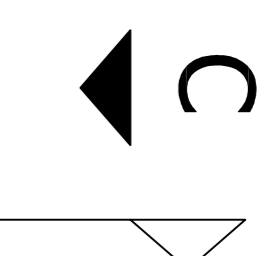


GROUND FLOOR PLAN
 SCALE 1:50

Section AA

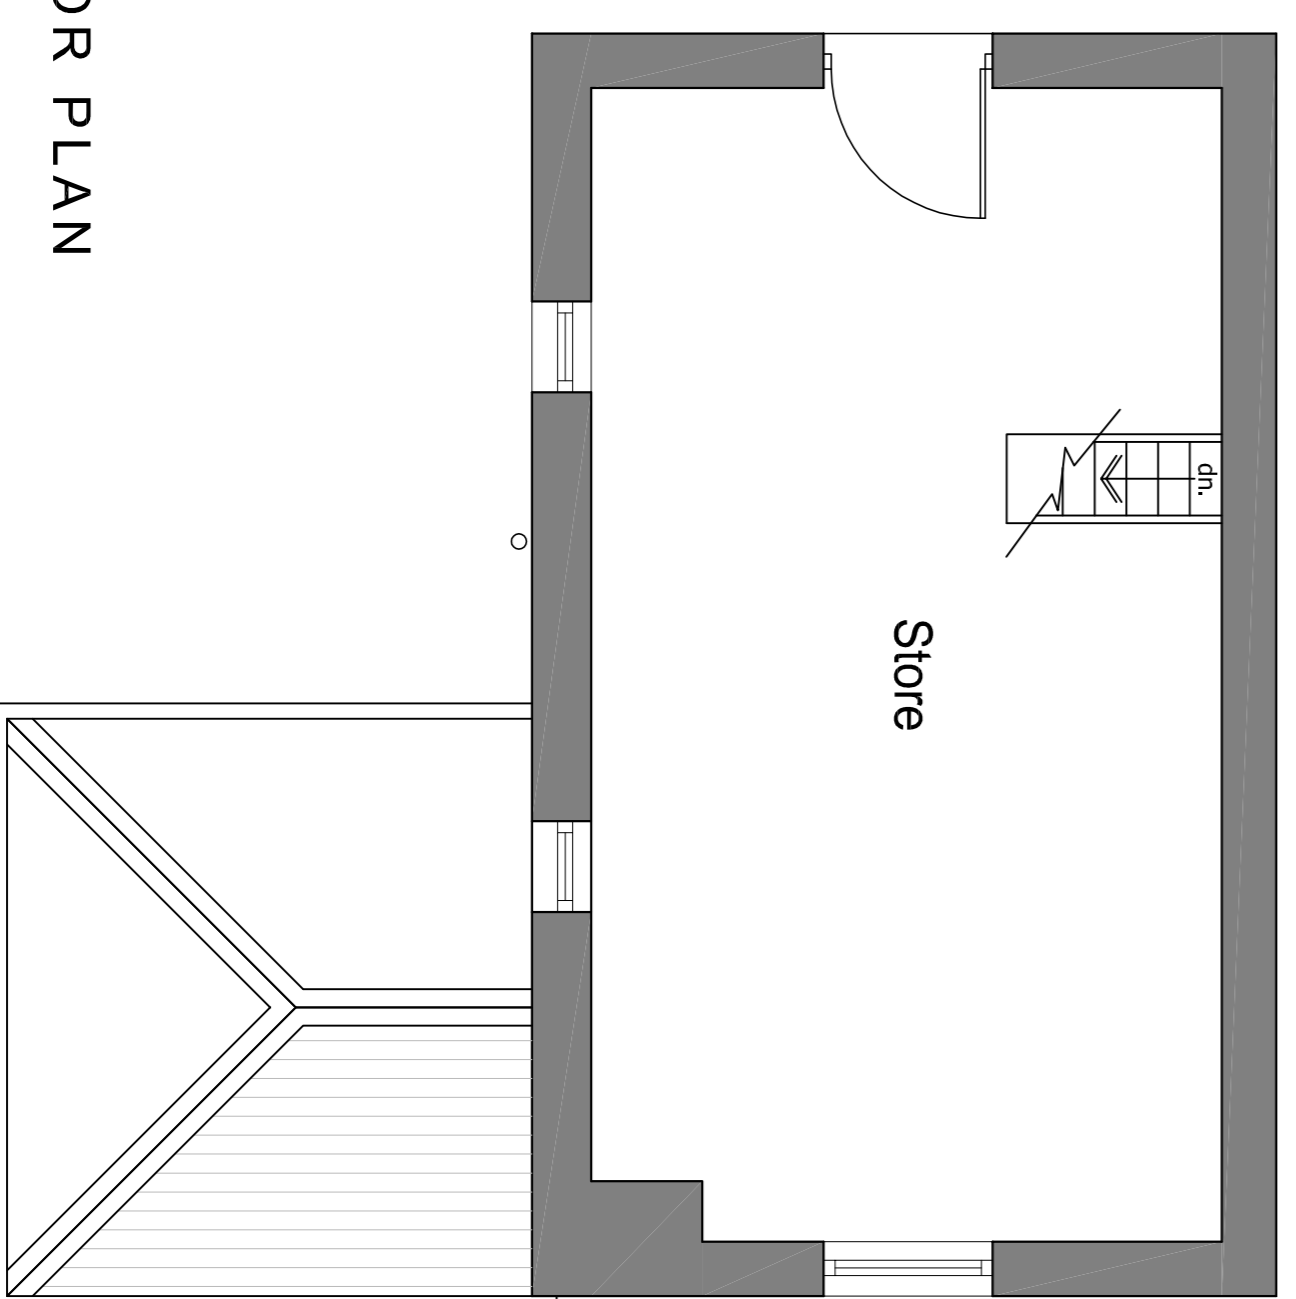


FIRST FLOOR PLAN
 SCALE 1:50

B

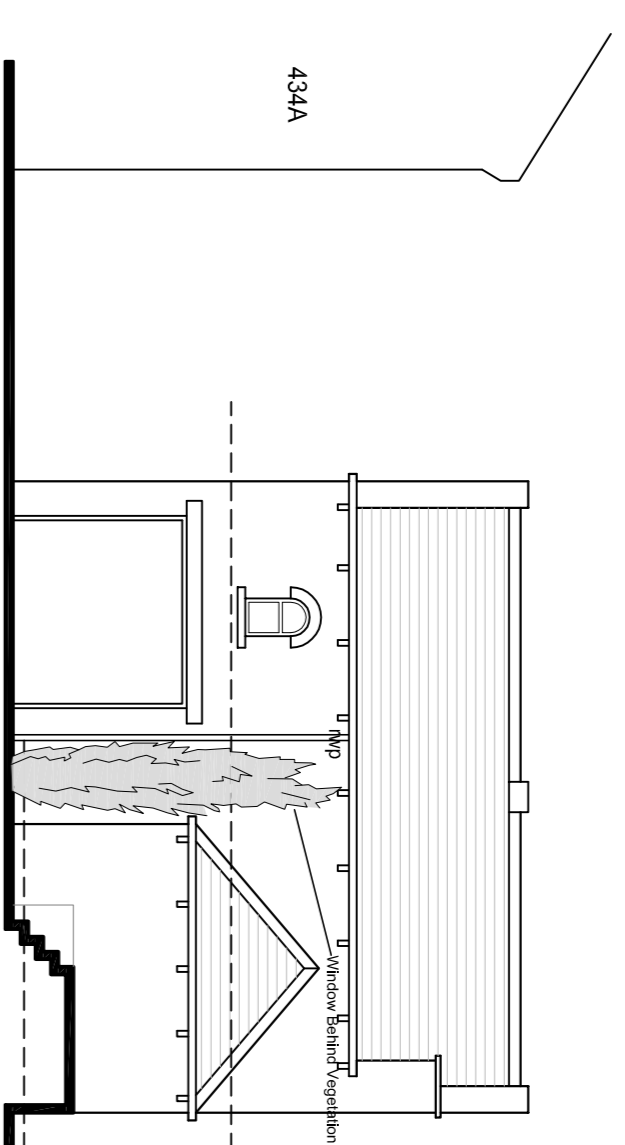


ELEVATION A
 SCALE 1:100


ELEVATION C

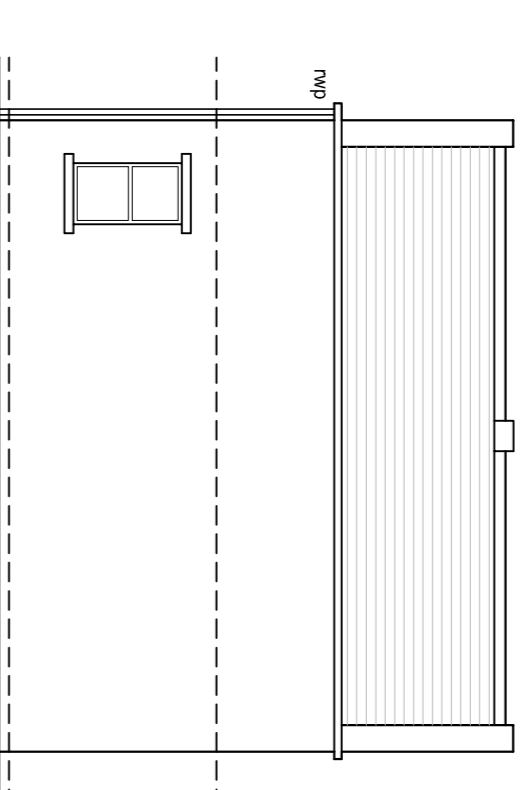

ELEVATION C
 SCALE 1:100

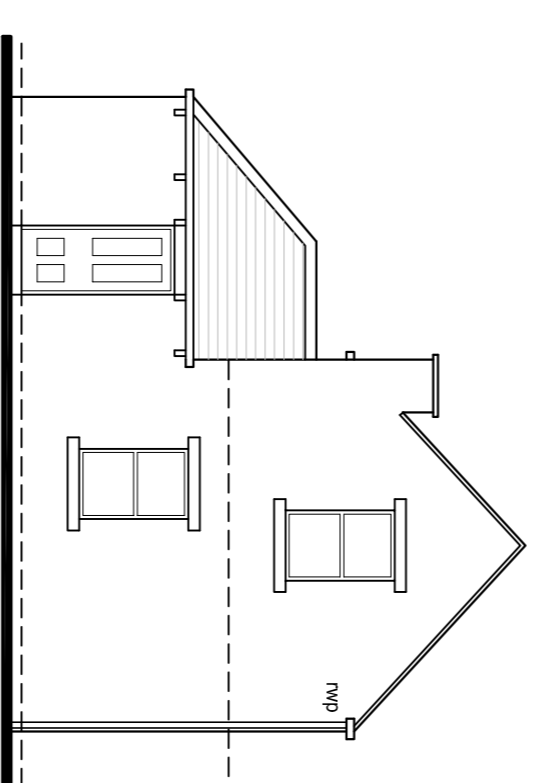

ELEVATION B
 SCALE 1:100

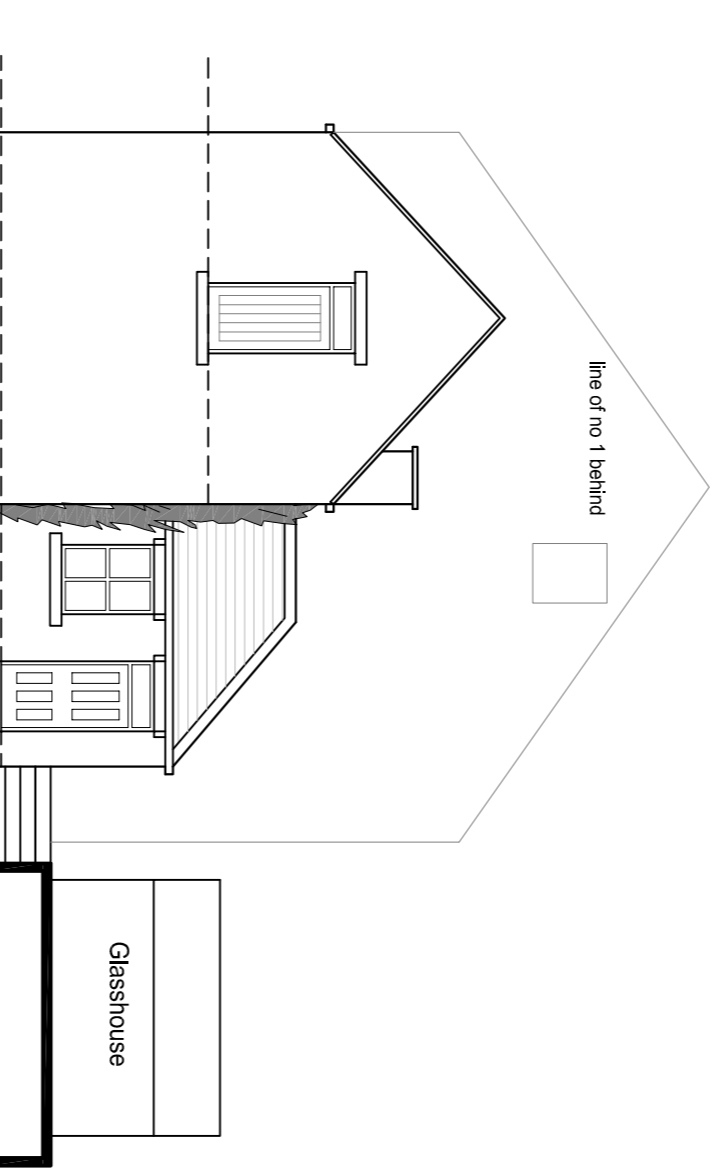

ELEVATION D
 SCALE 1:100

PLANNING

Revision:



acumen
 designers & architects

01484 54600
 ocamenarchitects.co.uk
 Headrow House, Old Leeds Road, Huddersfield, HD1 1SG

CLIENT:

M R R. M. SCHOFIELD
 & M R P. HANSON

JOB TITLE:

343A BRADFORD ROAD
 HUDDERSFIELD

DRAWING TITLE:

PLANS, ELEVATIONS &
 SECTIONS as EXISTING

DRAWN: SKS DATE: FEB. 17

CHECKED: JC SCALE: 1:50 @ A1

DRAWING NUMBER: 2469 - 01