



Section AA

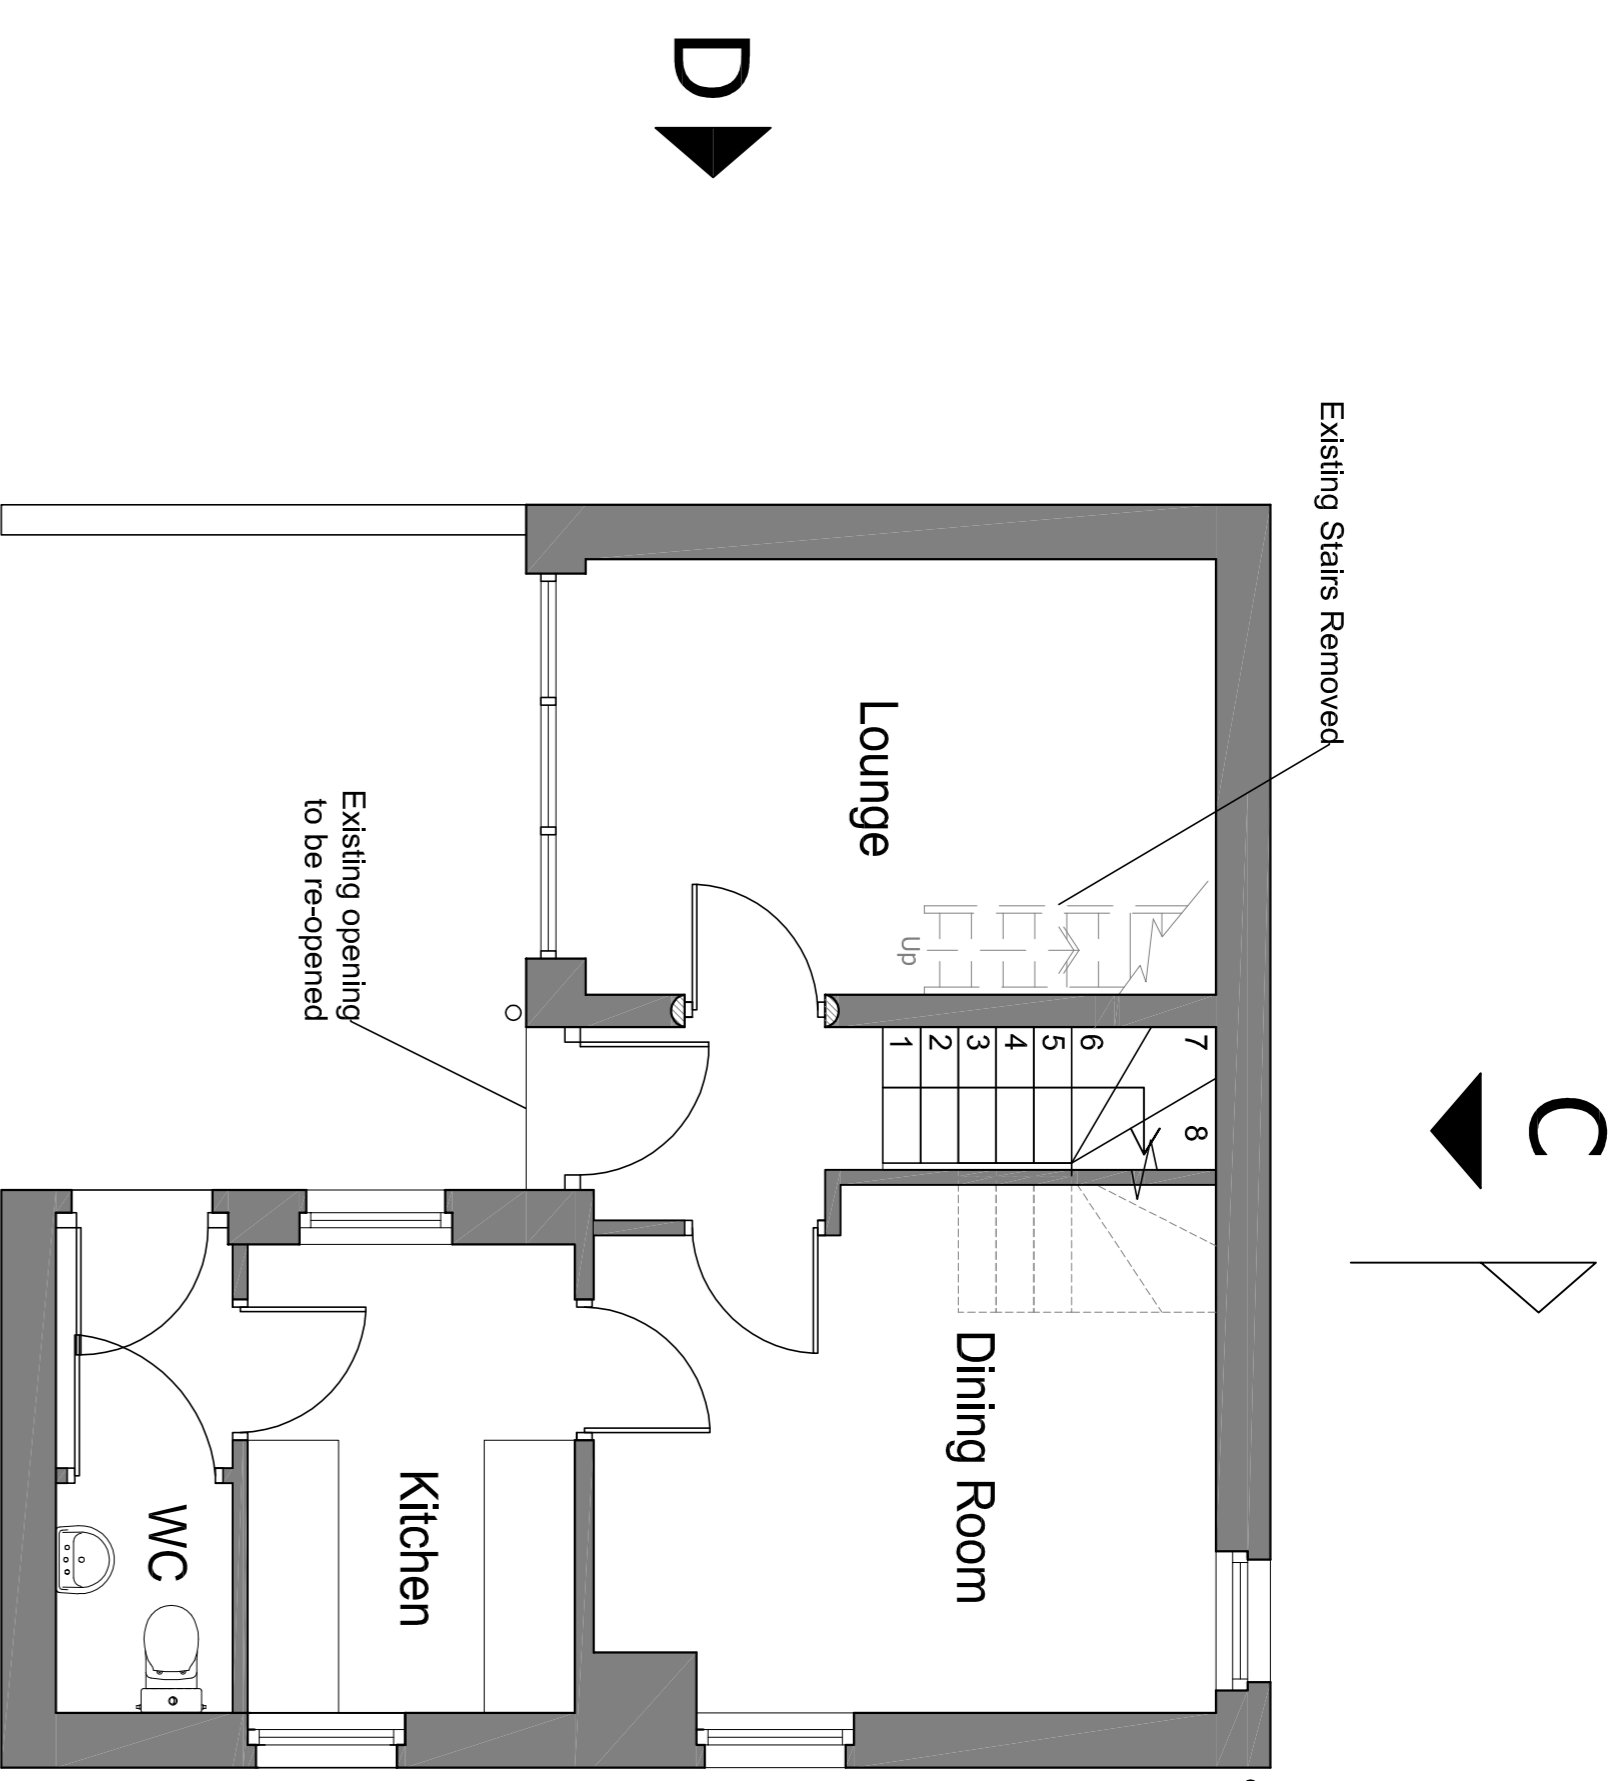


GROUND FLOOR PLAN


Section AA

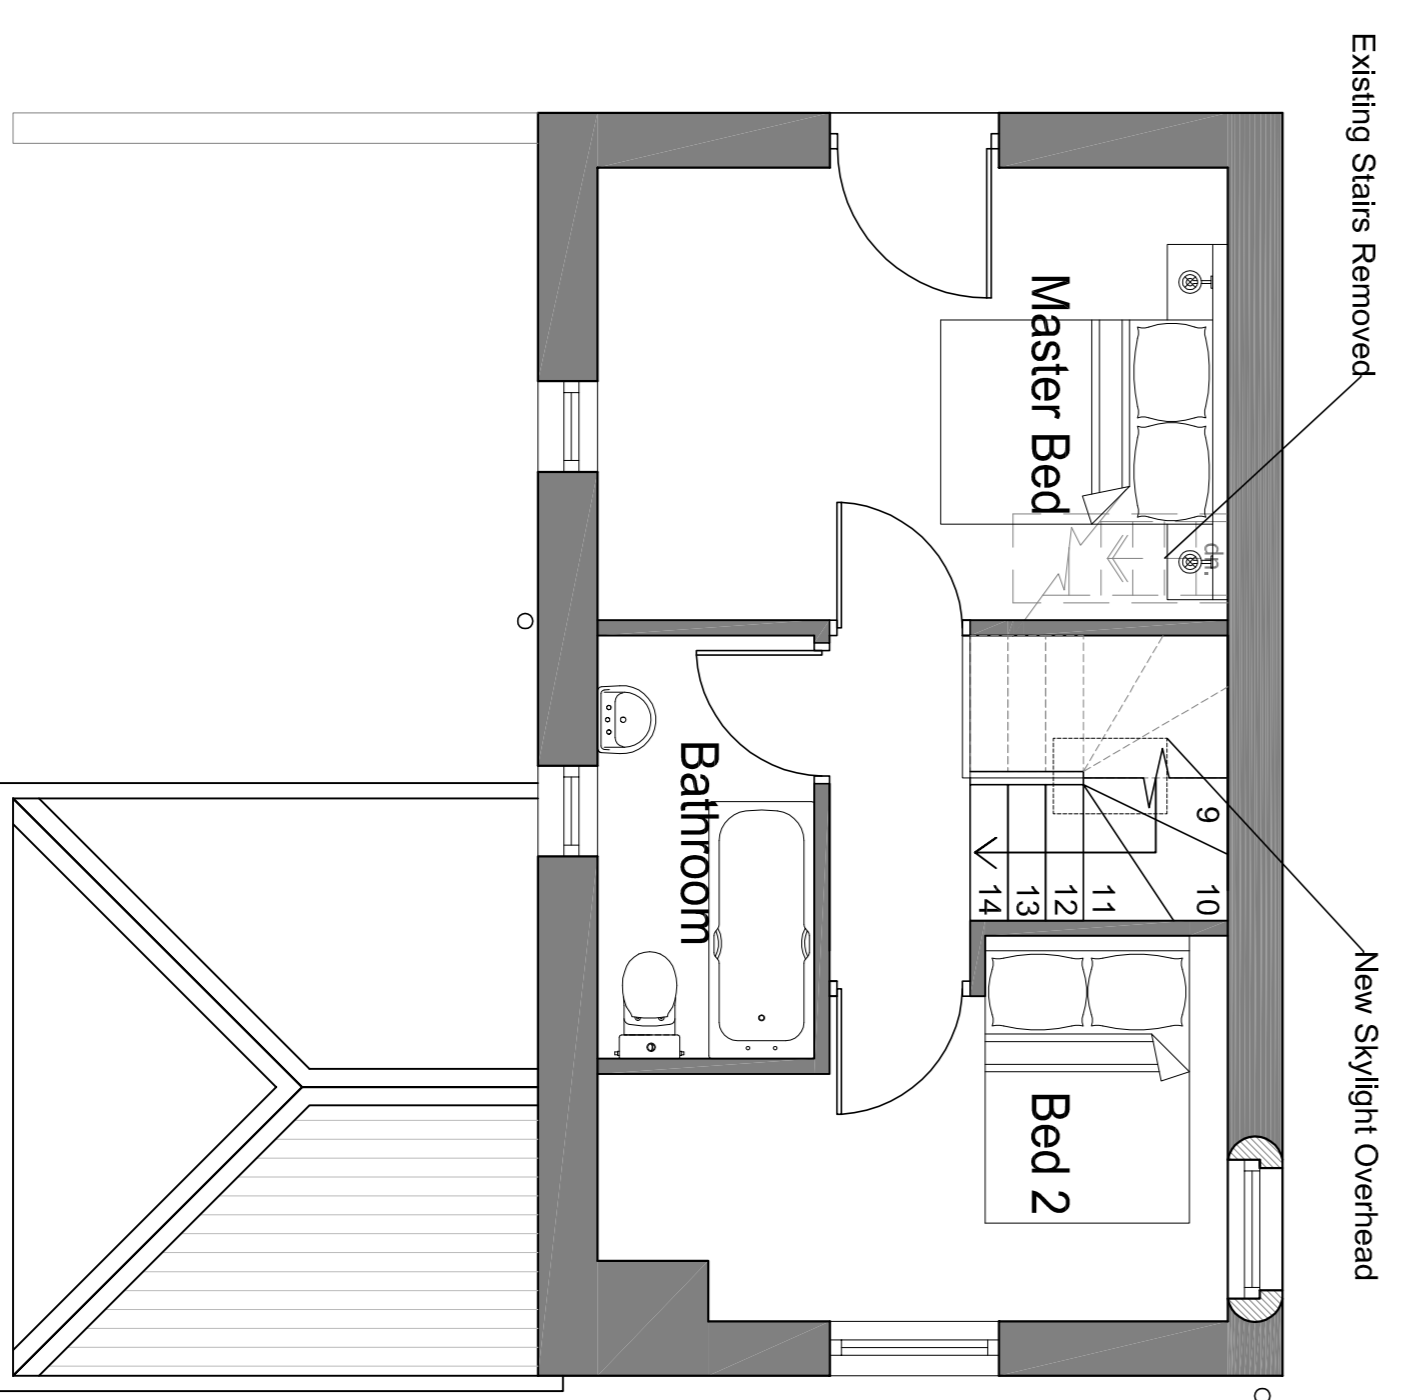


FIRST FLOOR PLAN

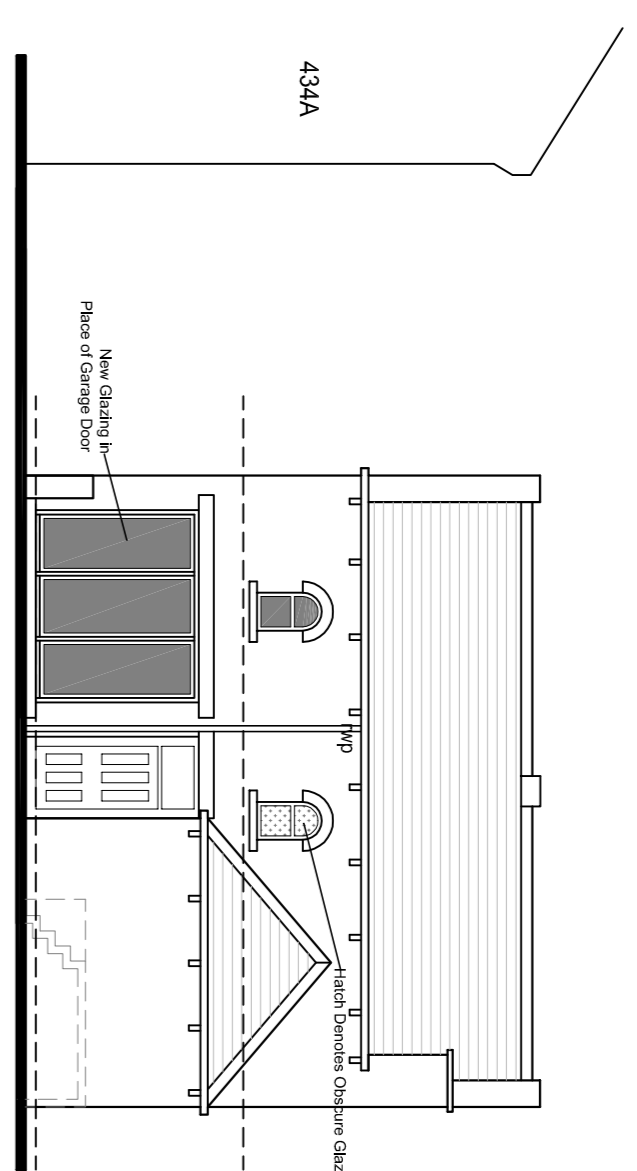


ELEVATION A
SCALE 1:100

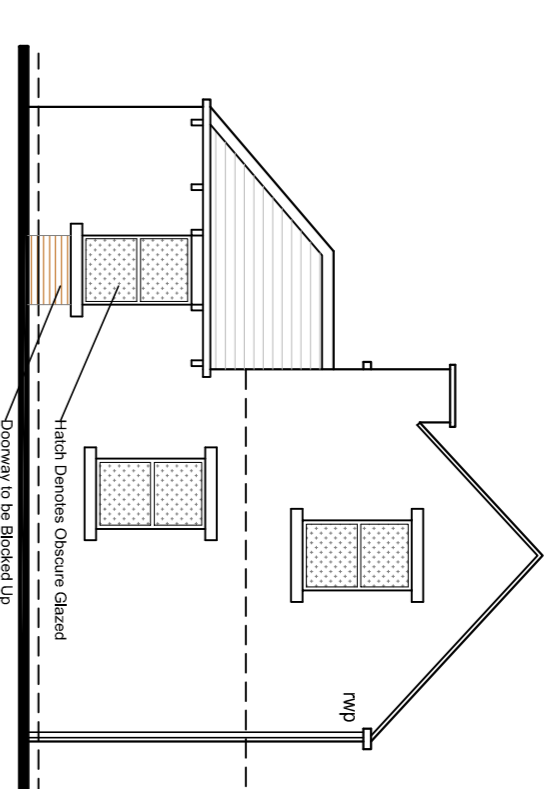


ELEVATION B
SCALE 1:100

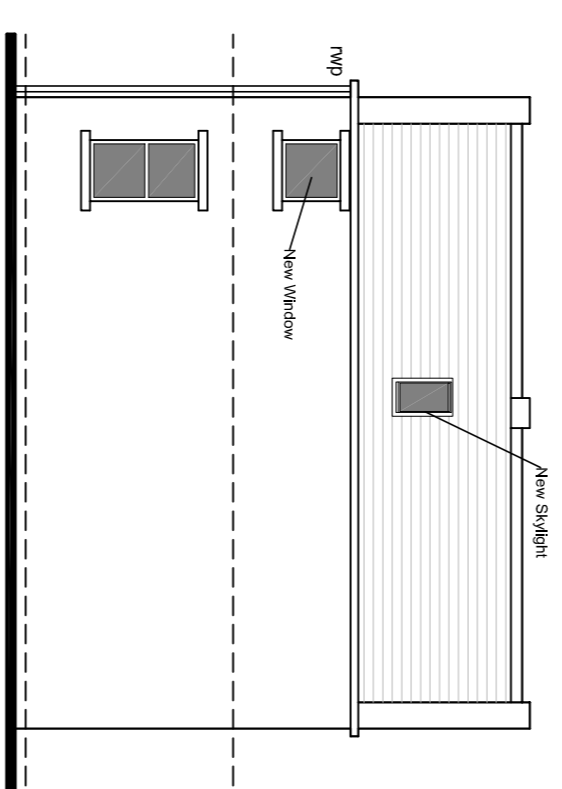

ELEVATION C
SCALE 1:100

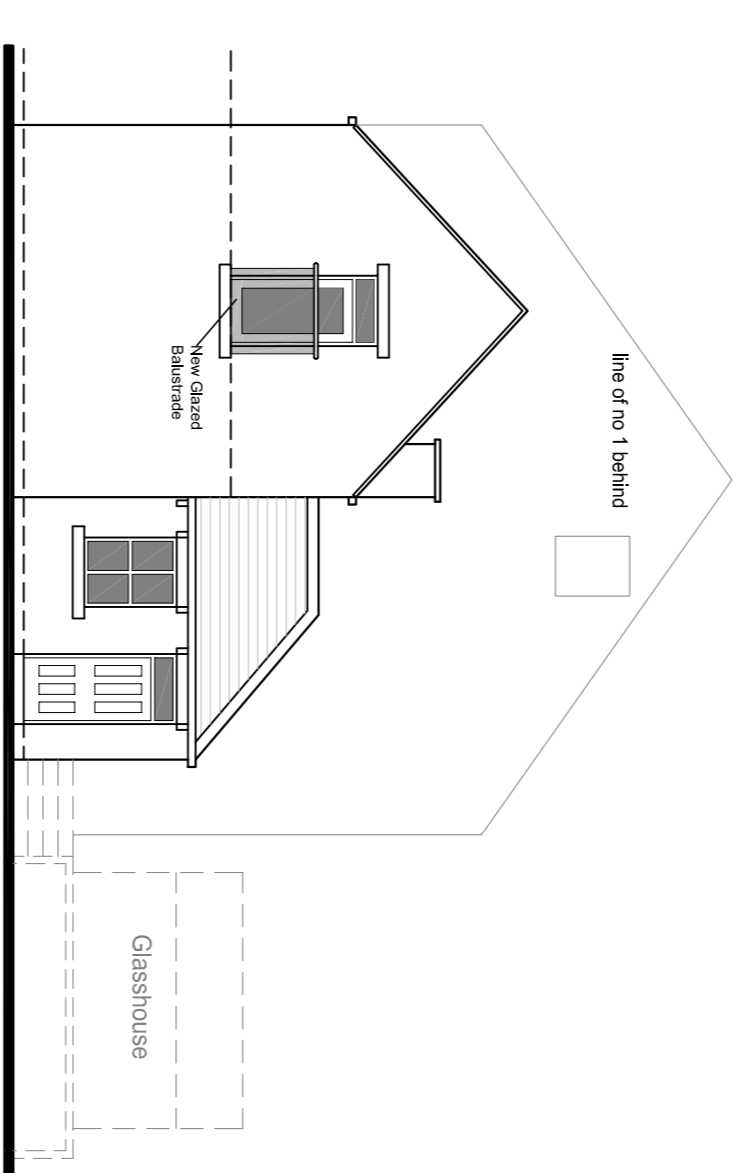

ELEVATION D
SCALE 1:100

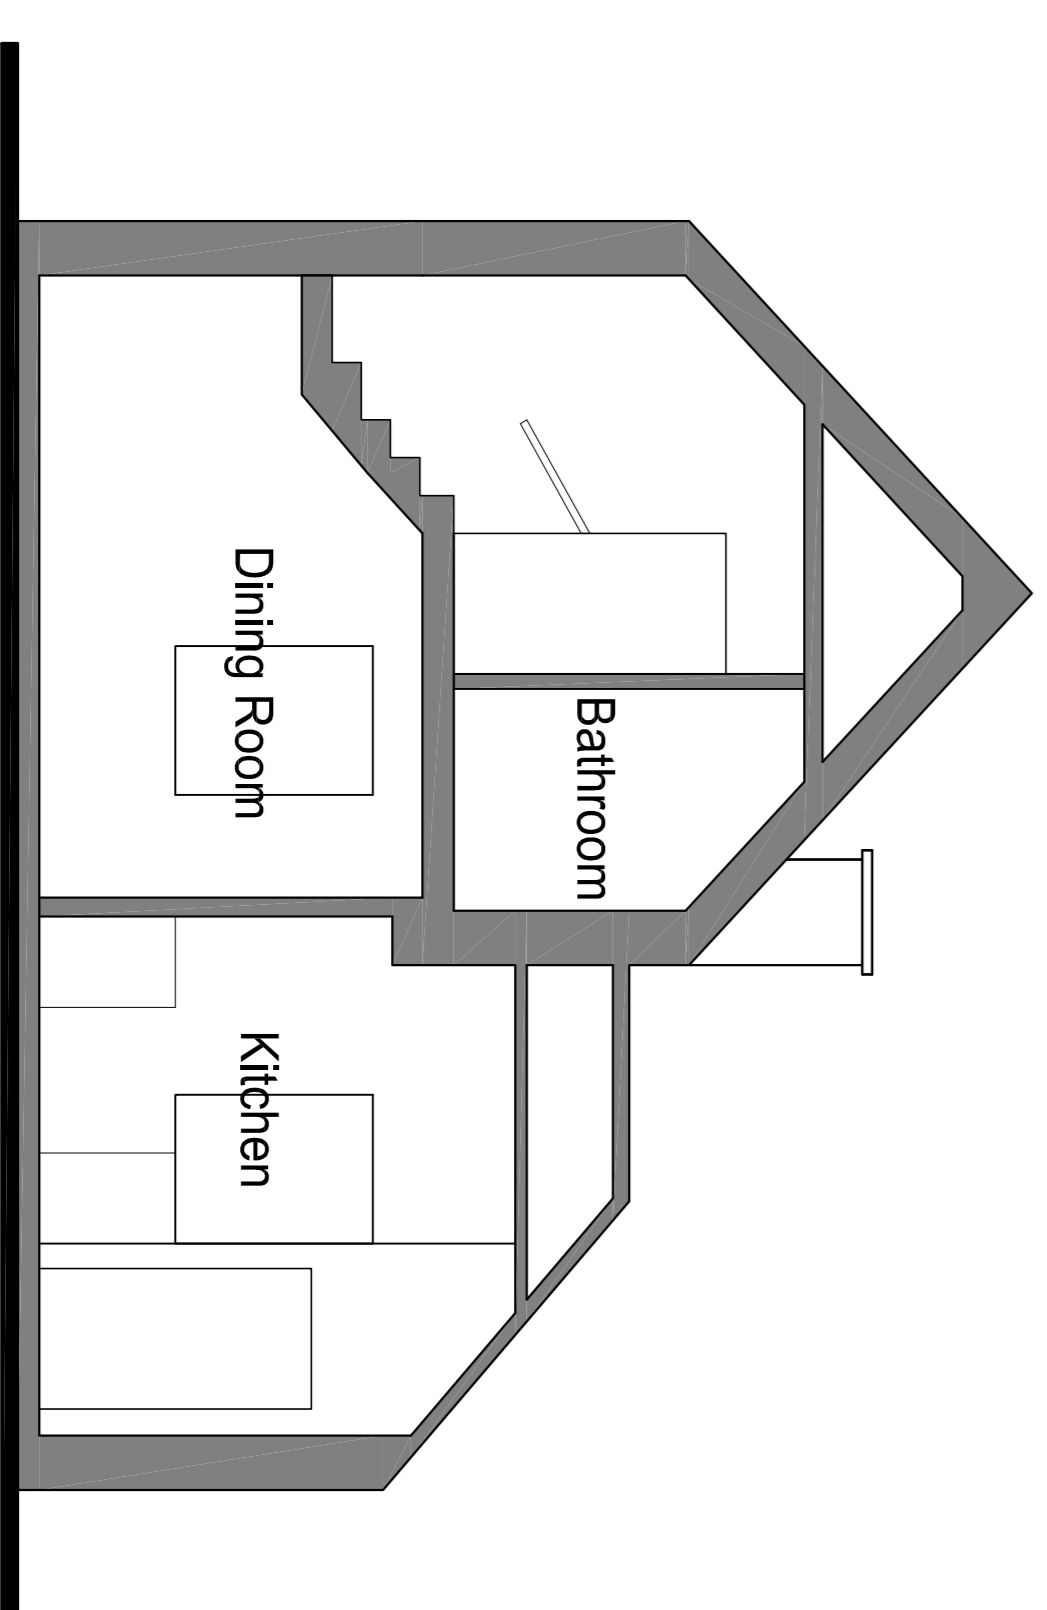

SECTION A-A

Only figured dimensions should be used.
Solid dimensions should be checked with the Architect.
This drawing together with the design, is the property and copyright of the Architect and must not be reproduced without written permission.

PLANNING

JF 22.03.17

Revision:

acumen
designers & architects

01484 546600
ocumenarchitects.co.uk
Headrow House, Old Leeds Road, Huddersfield, HD1 1SG

CLIENT:

M^R R. M. SCHOFIELD
& M^R P. HANSON

JOB TITLE:

343A BRADFORD ROAD
HUDDERSFIELD

DRAWING TITLE:
PLANS ELEVATIONS &
SECTION as PROPOSED

DRAWN: JF DATE: MAR '17

CHECKED: JC SCALE: 1:50 @ A1

DRAWING NUMBER: 2469 - 03