




Wingill Properties Ltd. Planning Application. The drawing shall not be reproduced without permission. Information on 3 dimensions unless otherwise specified.					
Drawn to		Scale	Units	Drawn by	Drawn on
A	intended to Client	250A.17	MAD	md	md
	Planning scales added	250A.17	MAD	md	md
B					

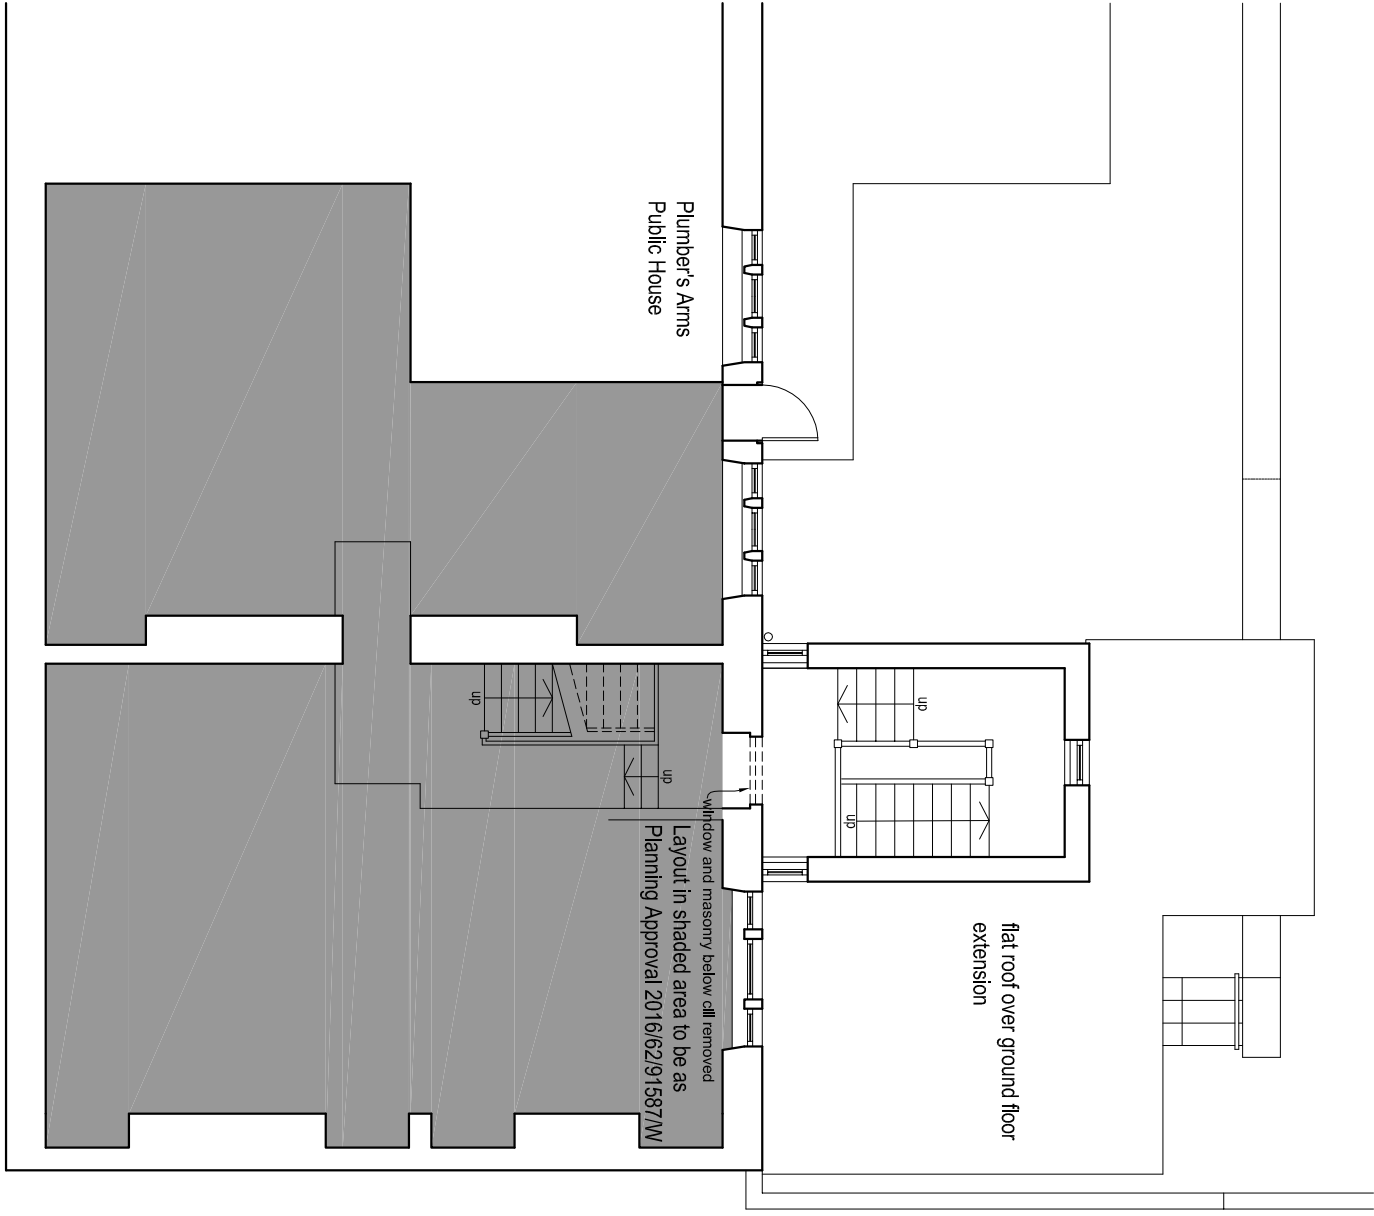


FIRST FLOOR PLAN
@ 1:100

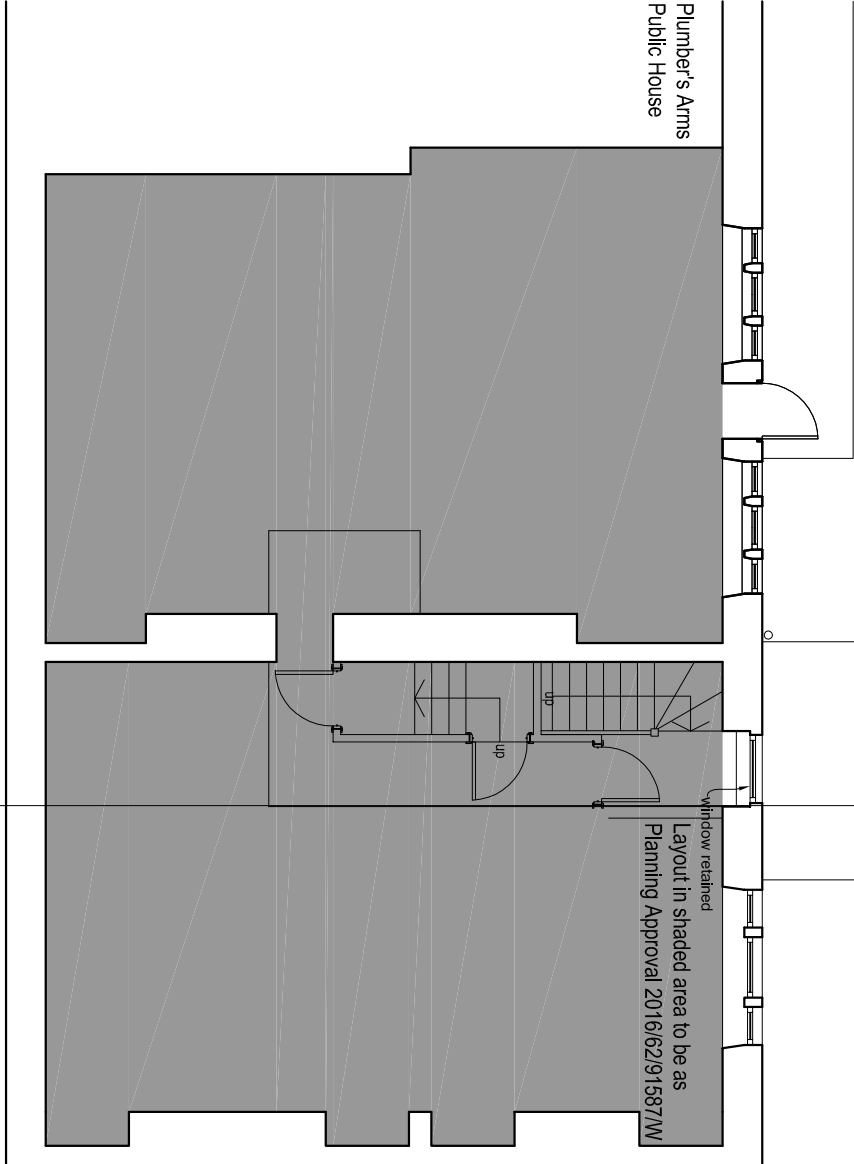

SECOND FLOOR PLAN
@ 1:100

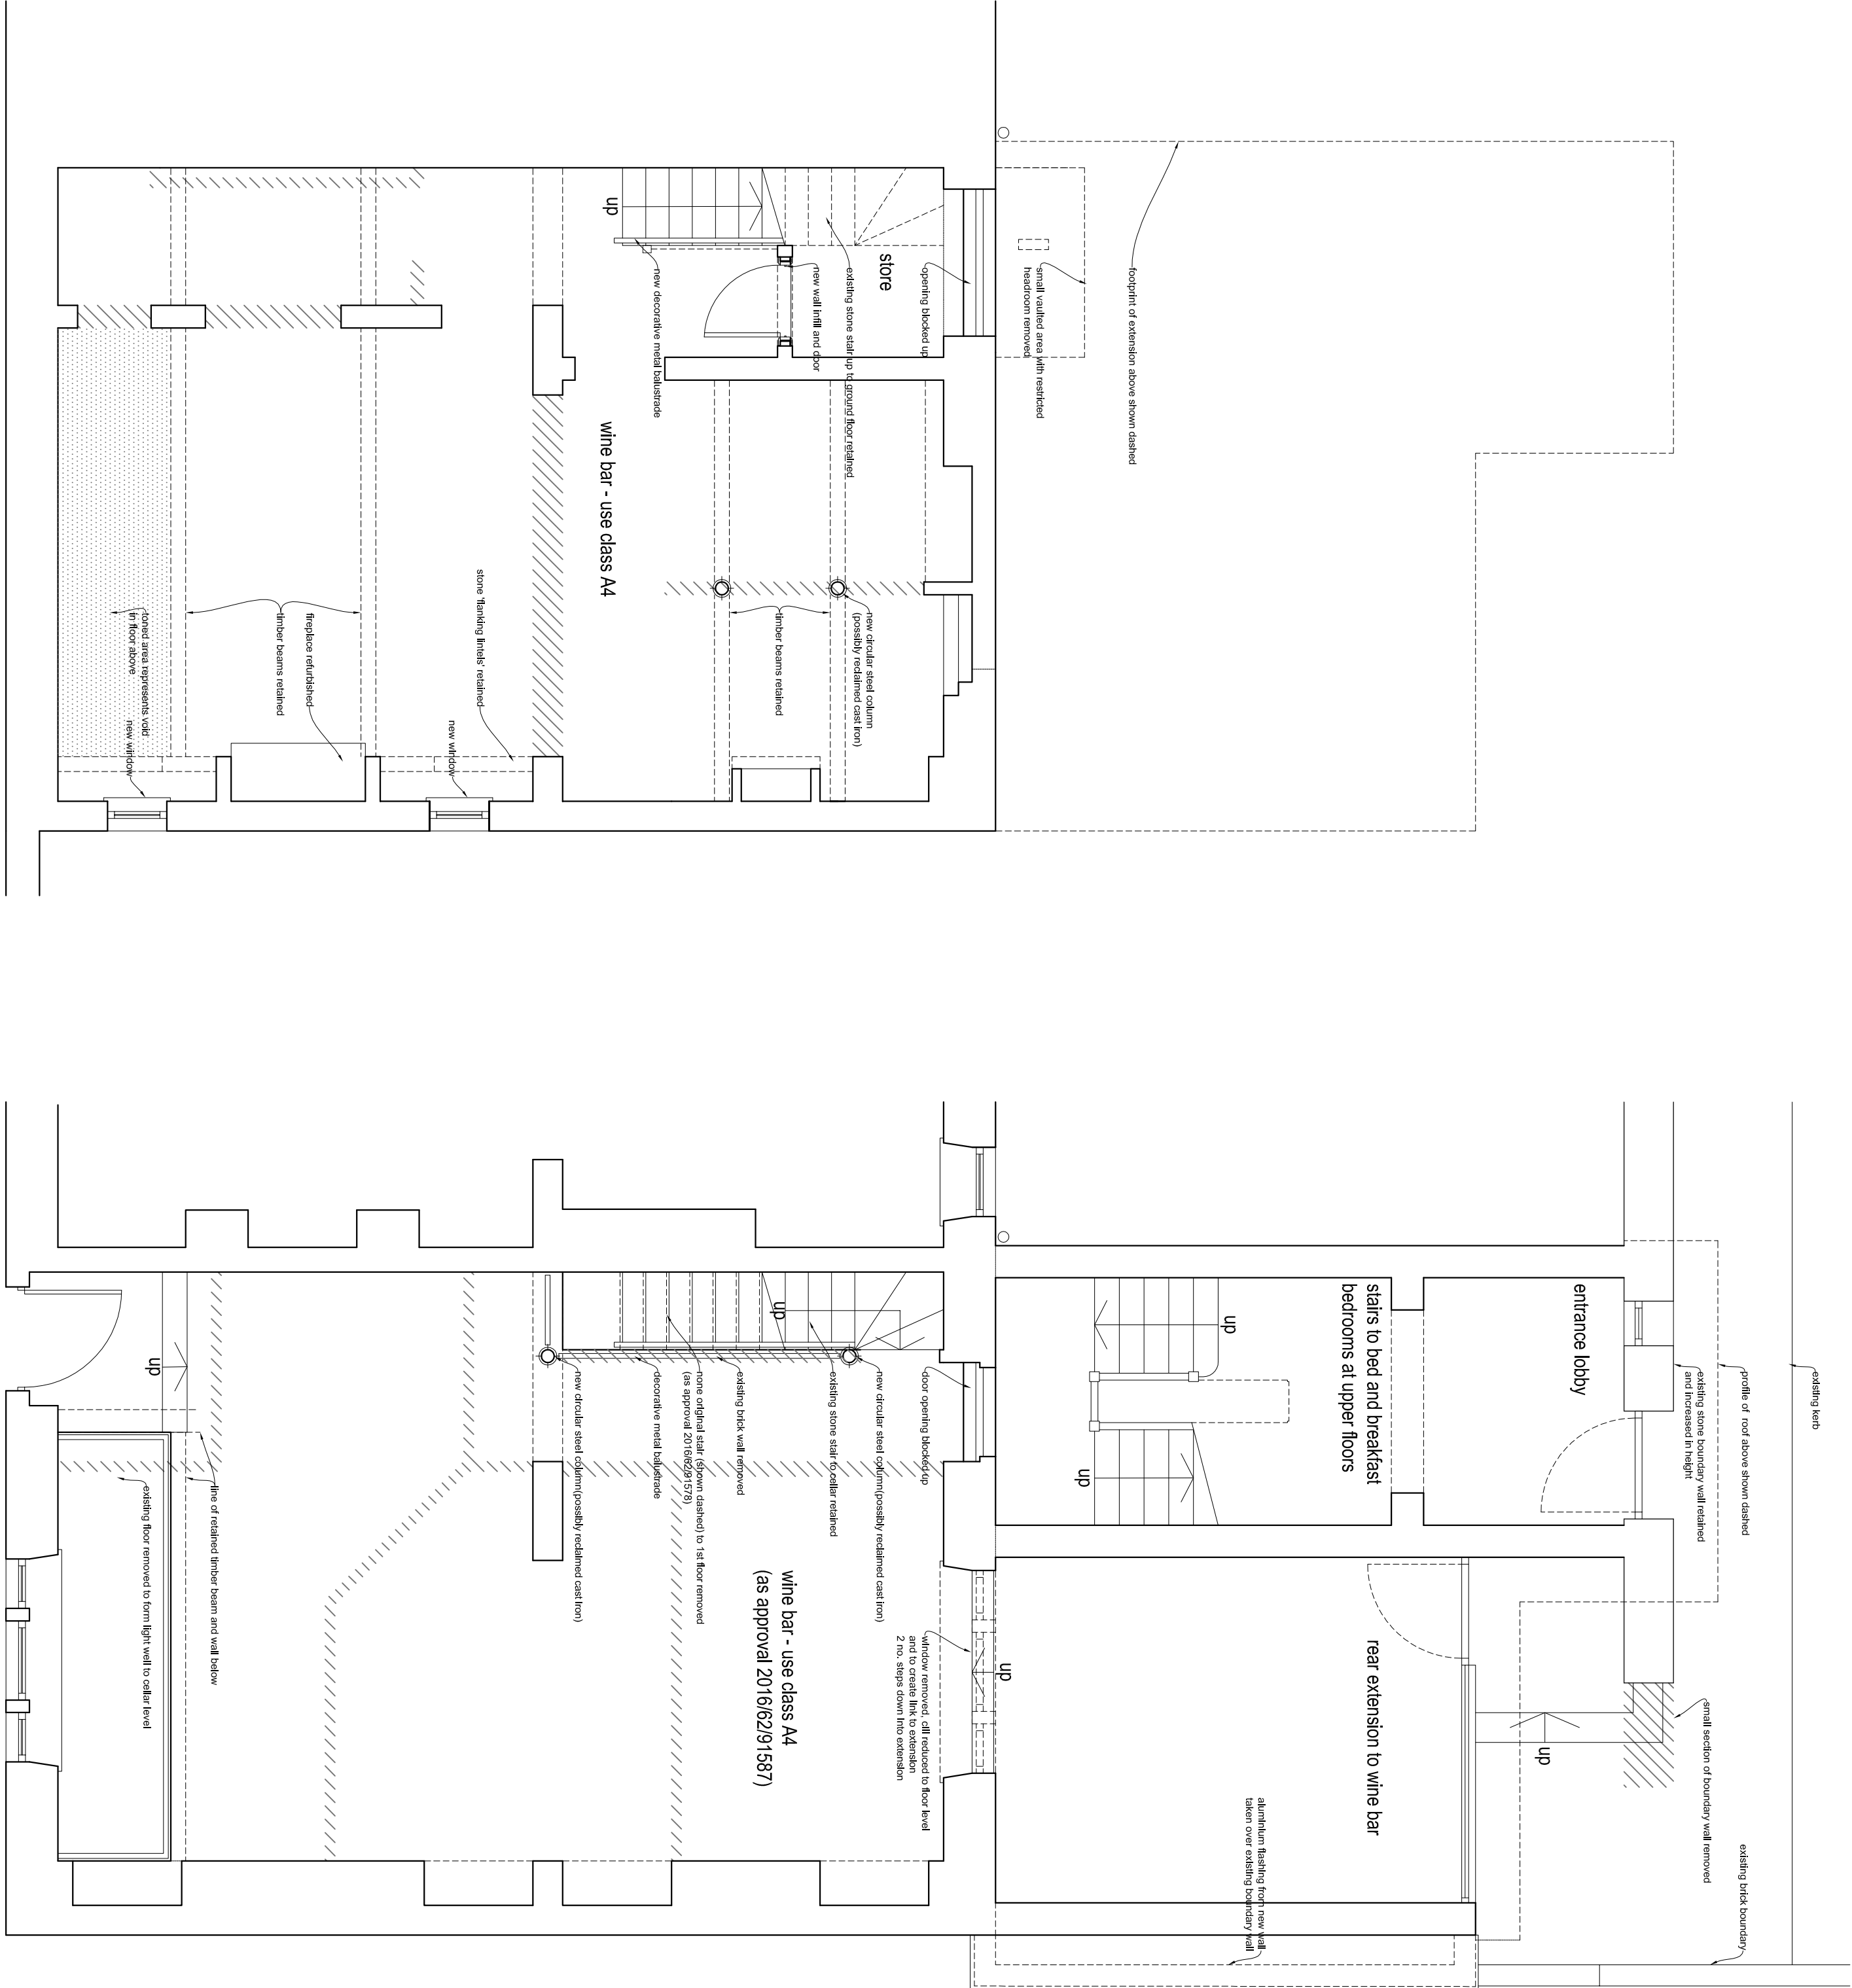


GROUND FLOOR PLAN
@ 1:50

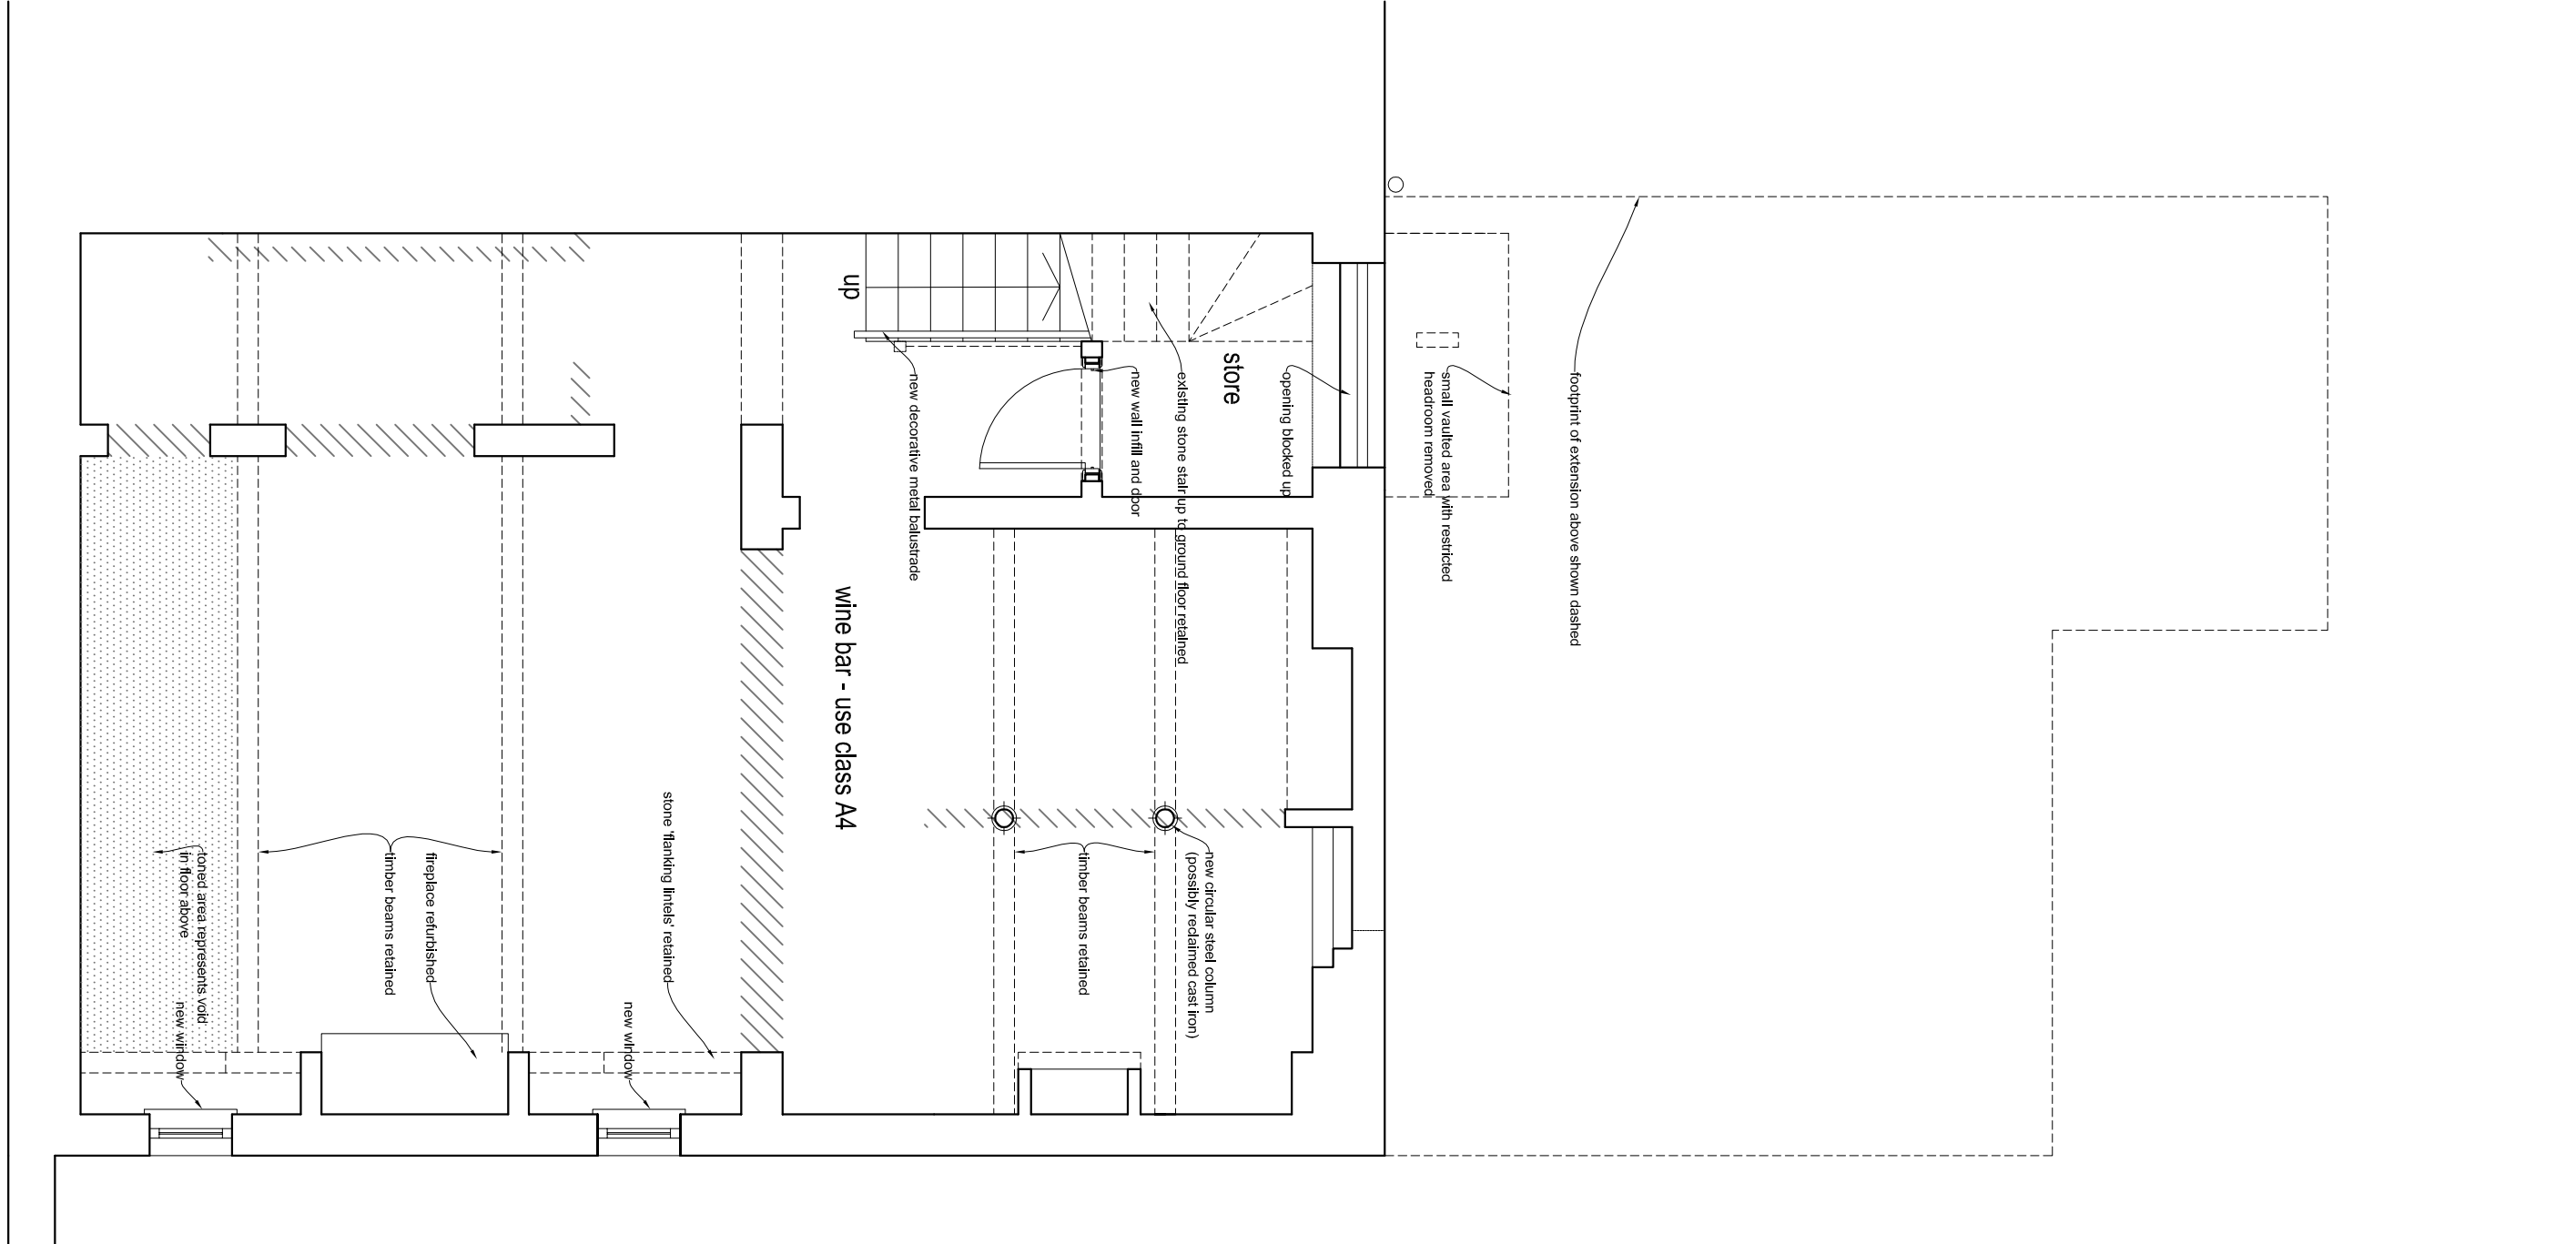


CELLAR PLAN
@ 1:50



ELEVATION FACING NORTH-EAST
@ 1:100

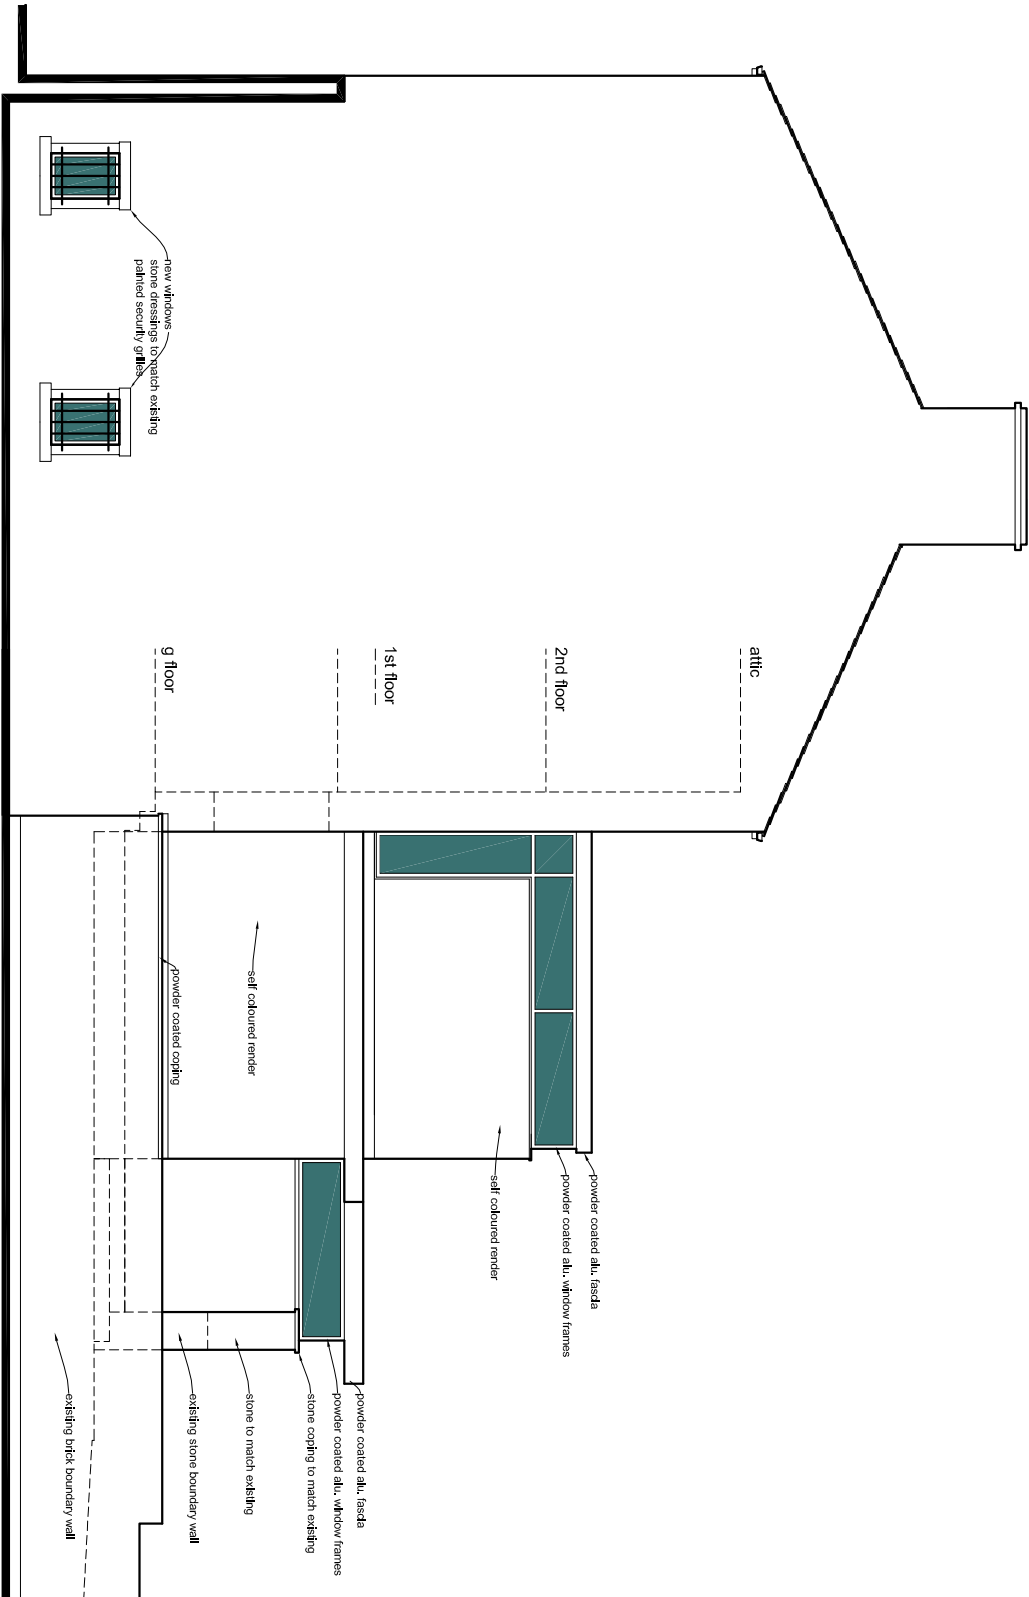

ELEVATION FACING SOUTH-EAST
@ 1:100

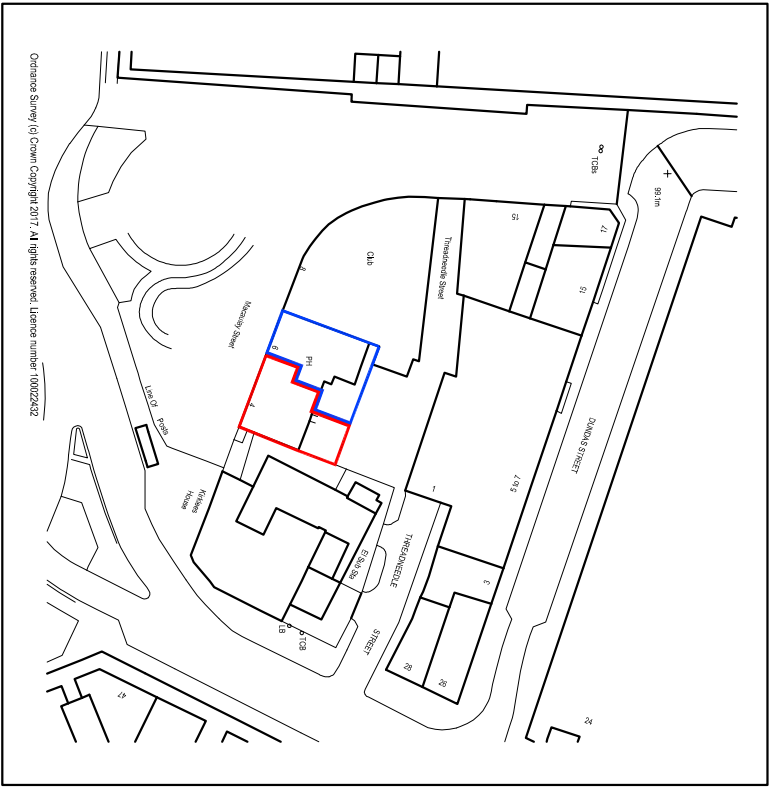

SITE LOCATION PLAN @ 1:1250

Wingill Properties Ltd. Planning Application. The drawing shall not be reproduced without permission. Information on 3 dimensions unless otherwise specified.					
Drawn to		Scale	Units	Drawn by	Drawn on
A	intended to Client	250A.17	MAD	md	md
	Planning scales added	250A.17	MAD	md	md
B					

Wingill Properties

Range of Use, Internal Alterations and Rear Extension, Huddersfield HD1 2JY

Planning / Proposed Plans and Elevations

space

architectural and design limited

17th Floor, Blackwood Road, Huddersfield, HD2 5TB

T: 01484 646452

E: info@spacearchitects.co.uk

W: www.spacearchitects.co.uk