


EXISTING


1:100




FRONT ELEVATION

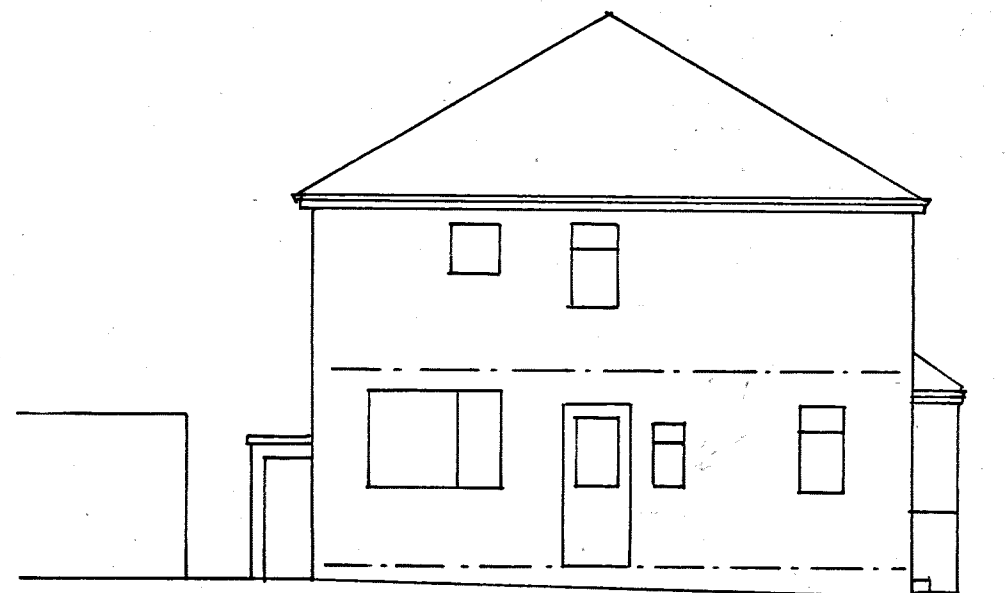

SIDE ELEVATION

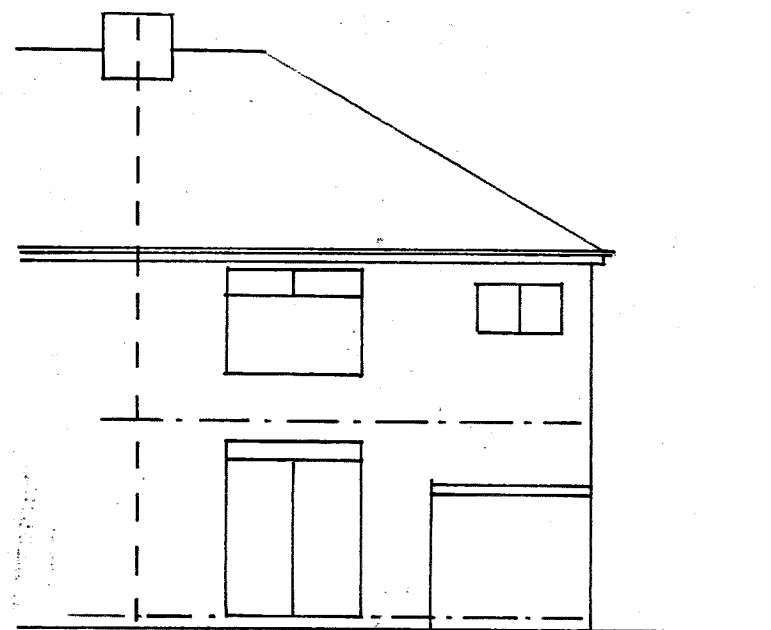


REAR ELEVATION

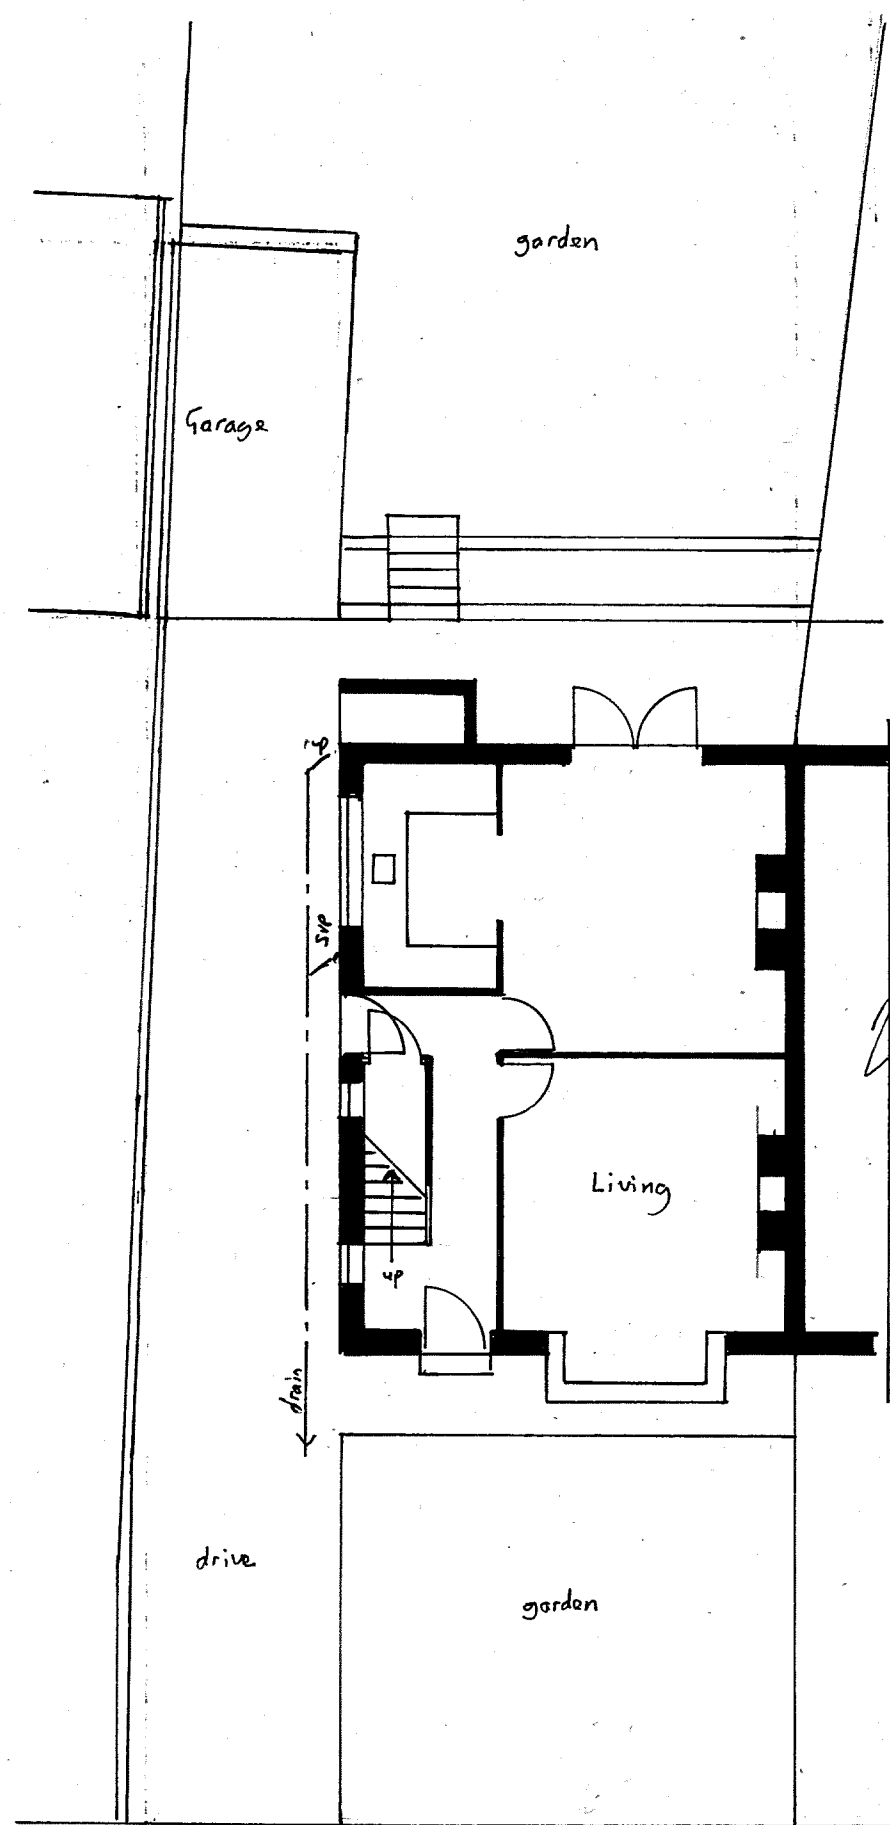


GROUND FLOOR


PROPOSED

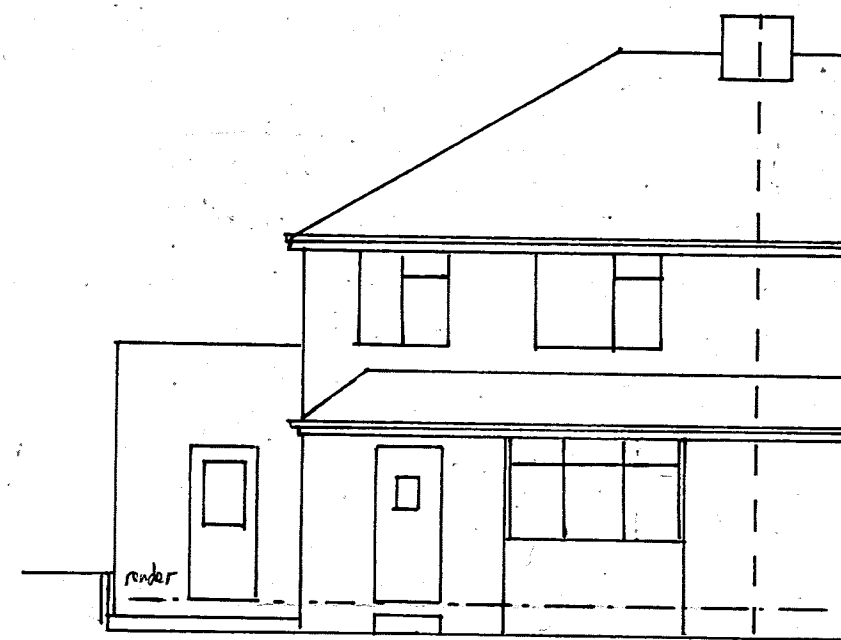


FRONT ELEVATION

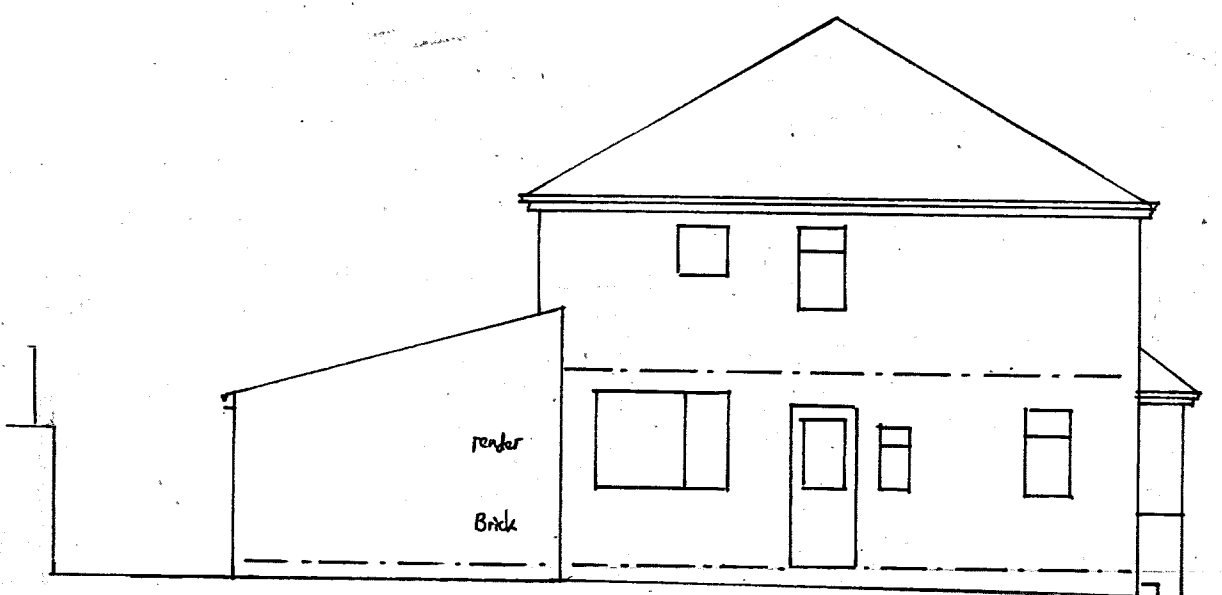


SIDE ELEVATION

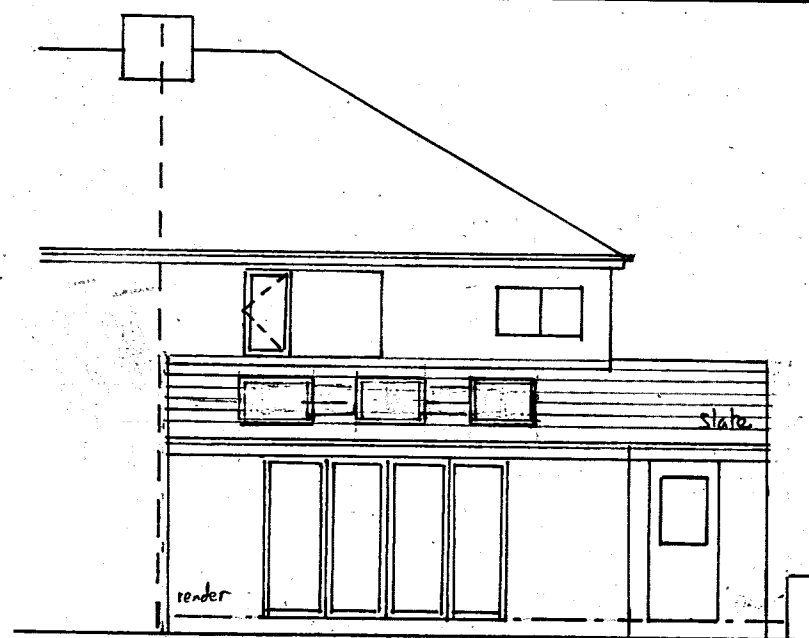


REAR ELEVATION

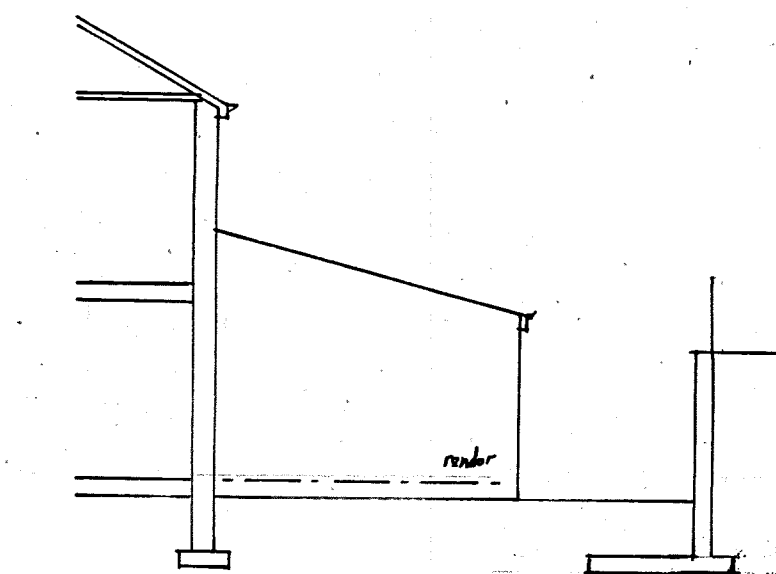

SECTION

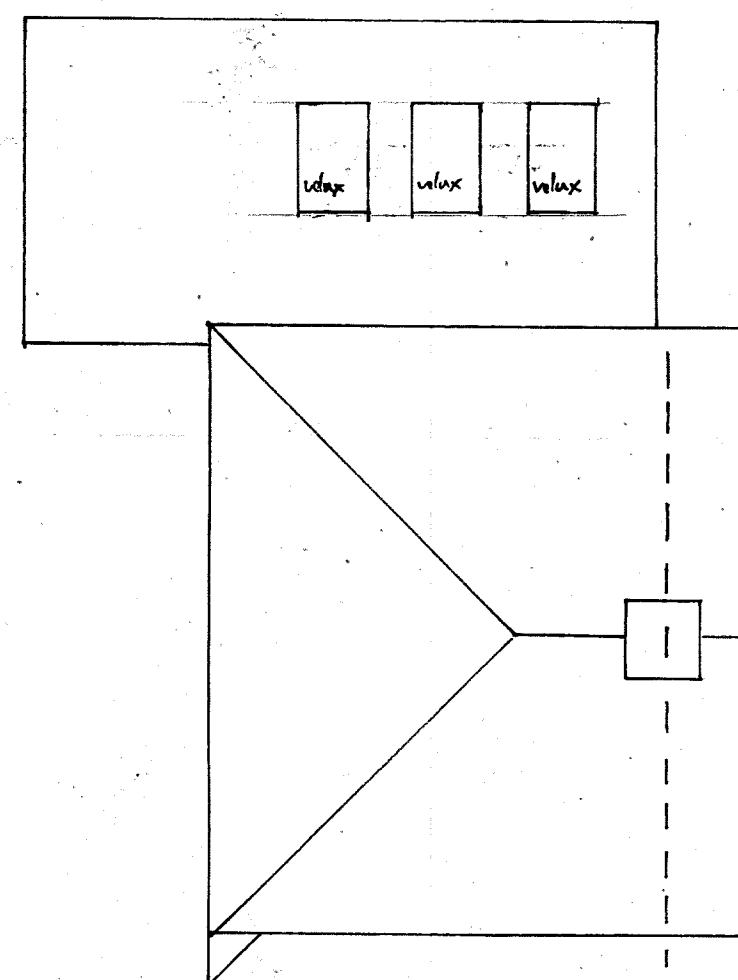



ROOF PLAN

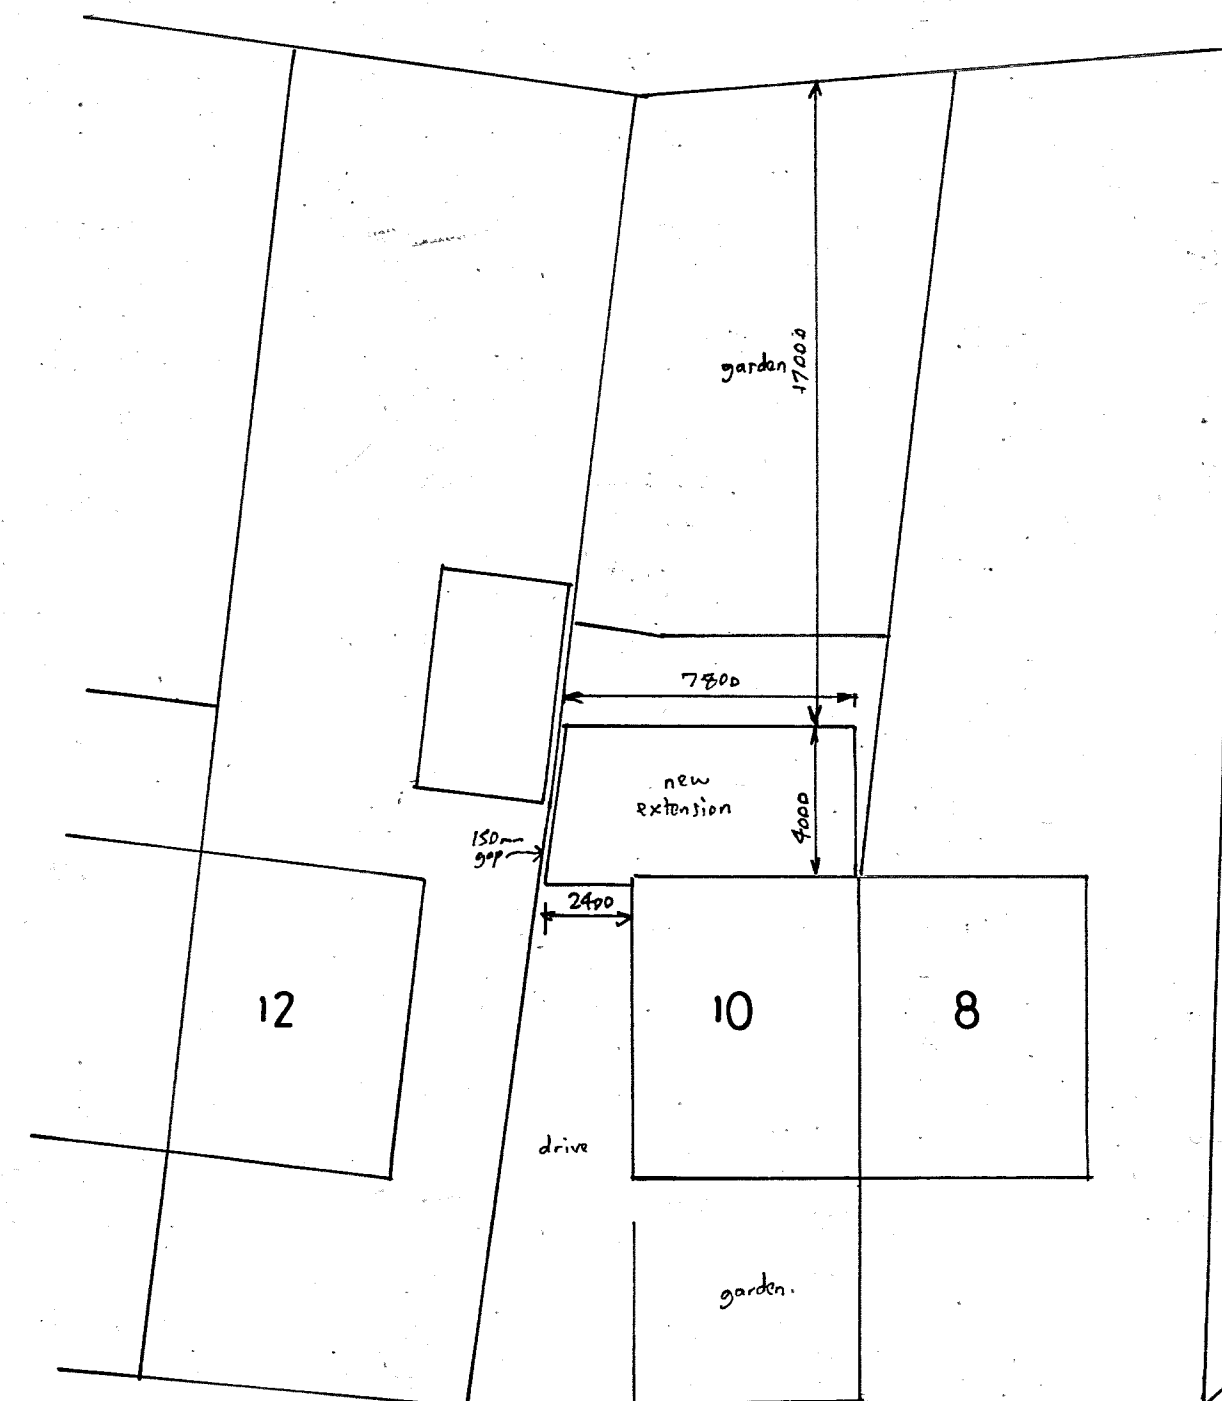

SITE PLAN

1:200


0 1 2 3 4 meters
scale bar

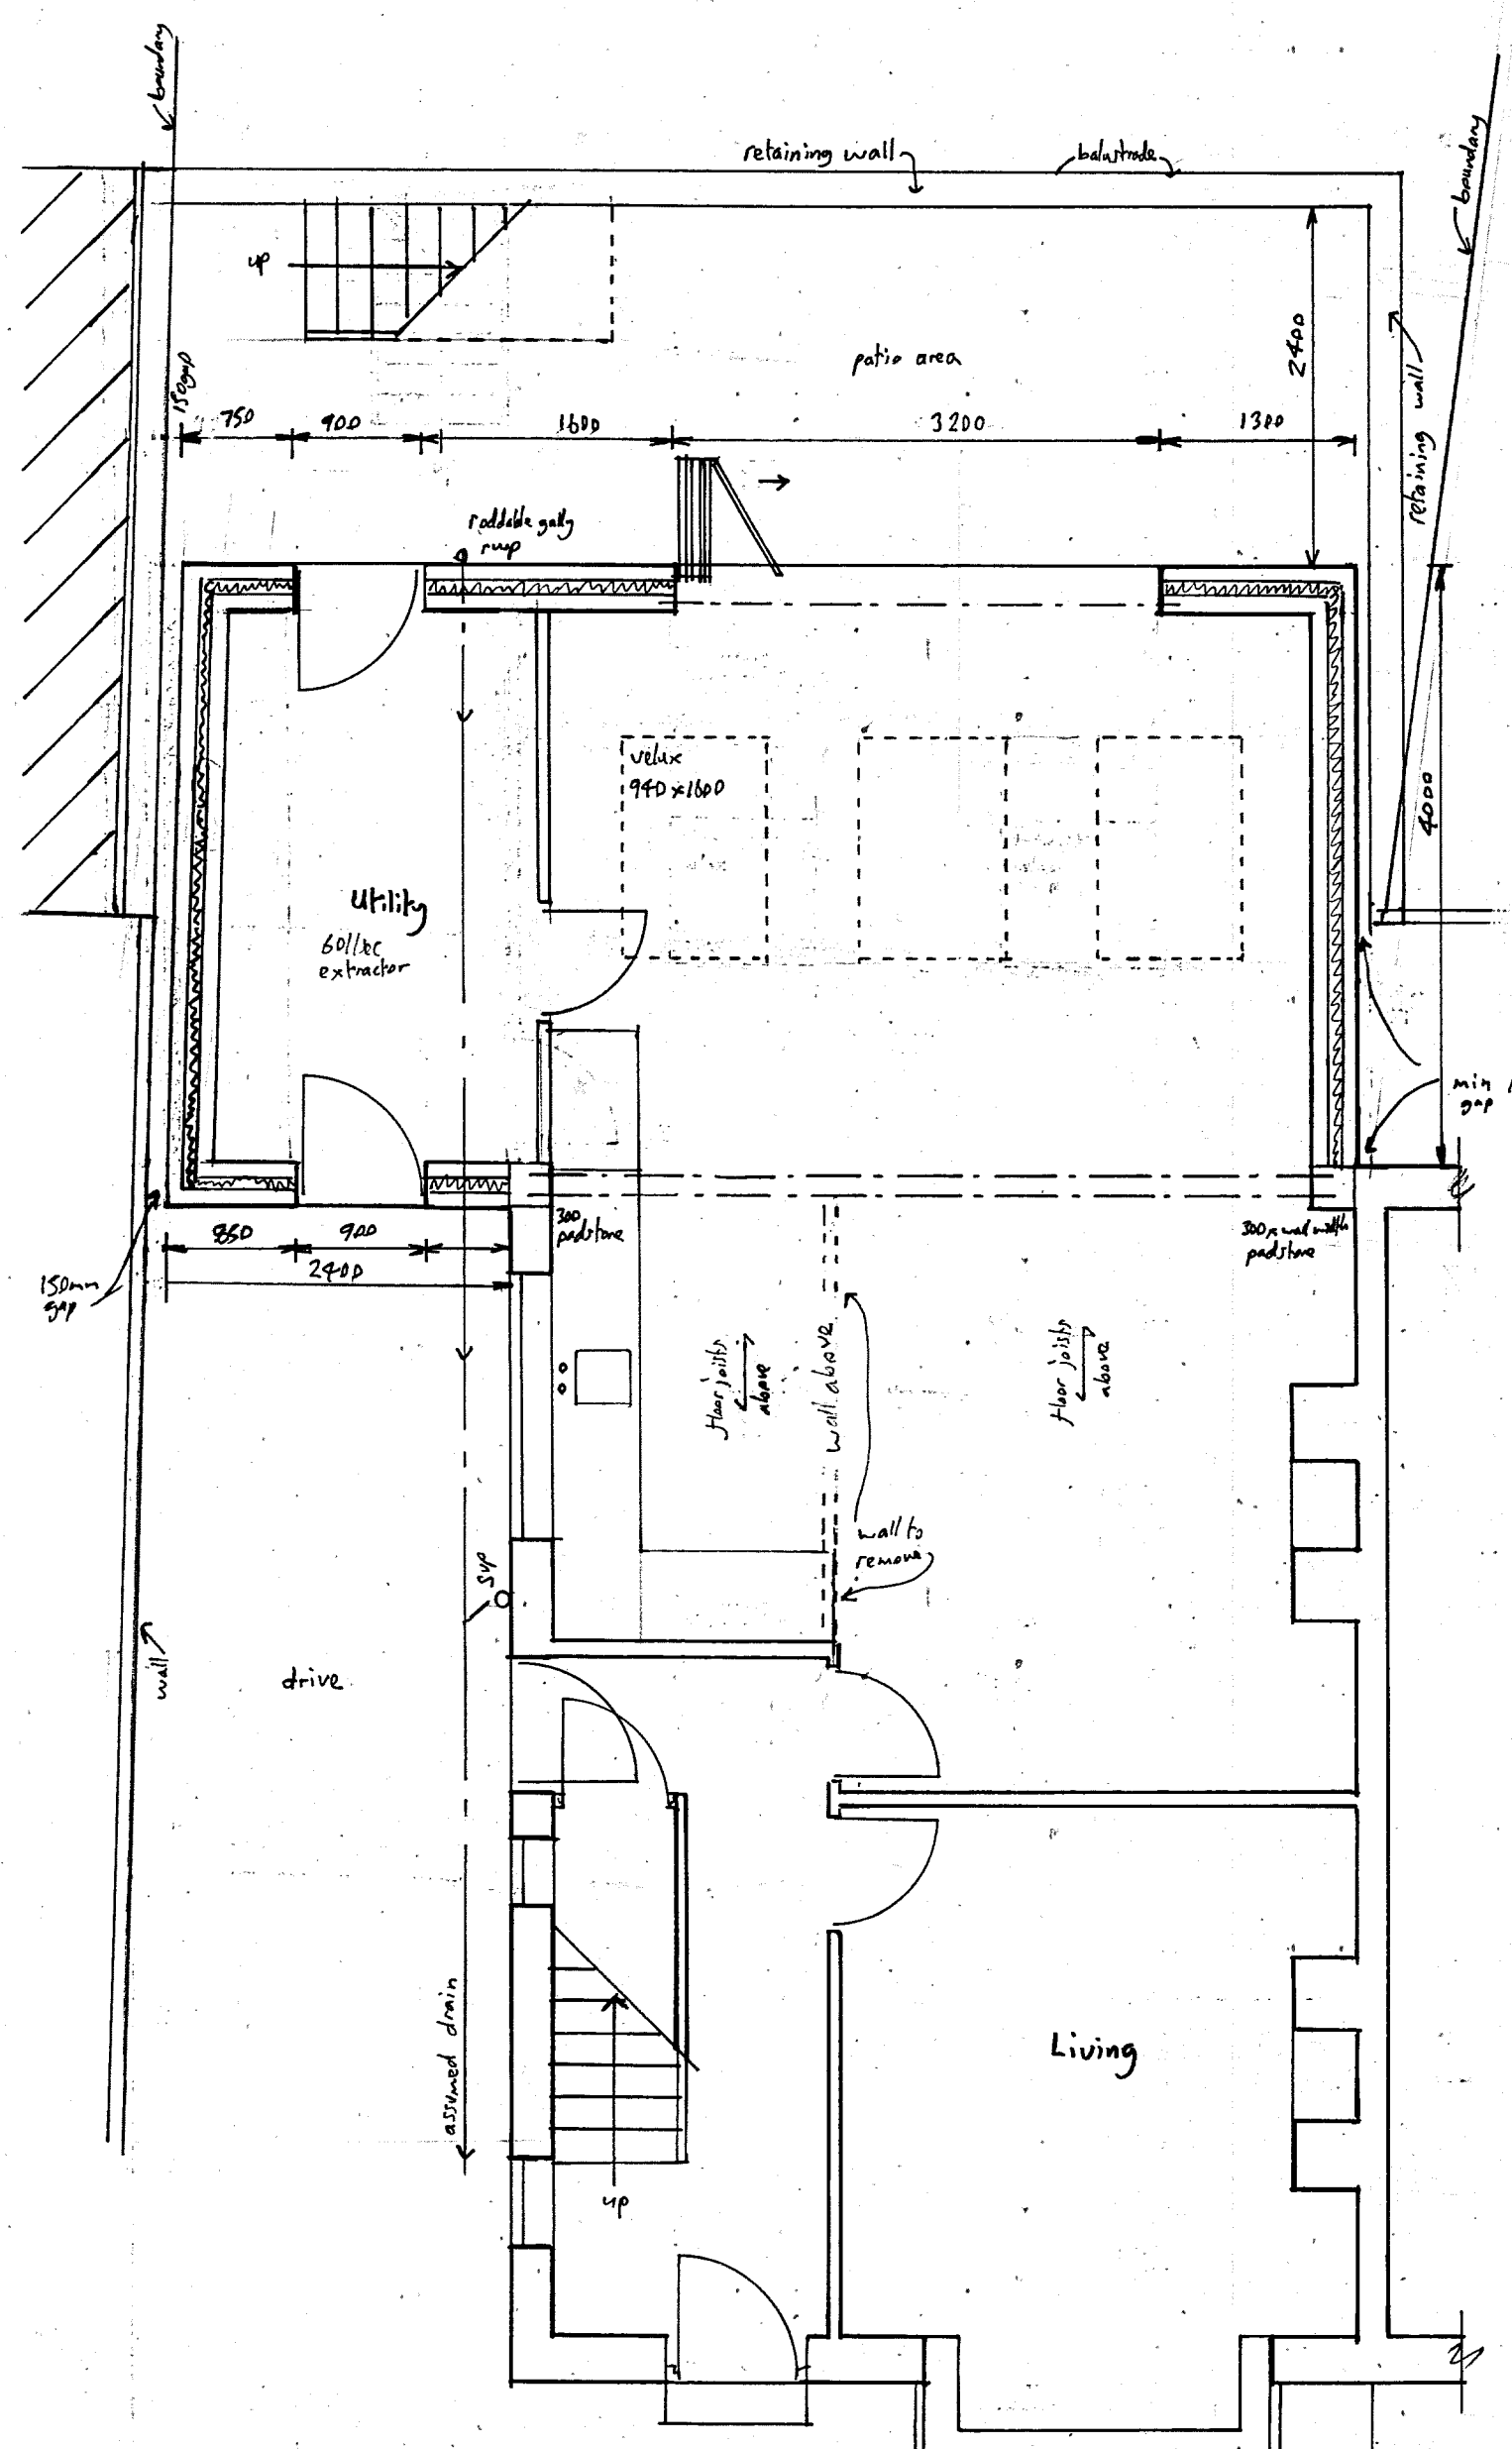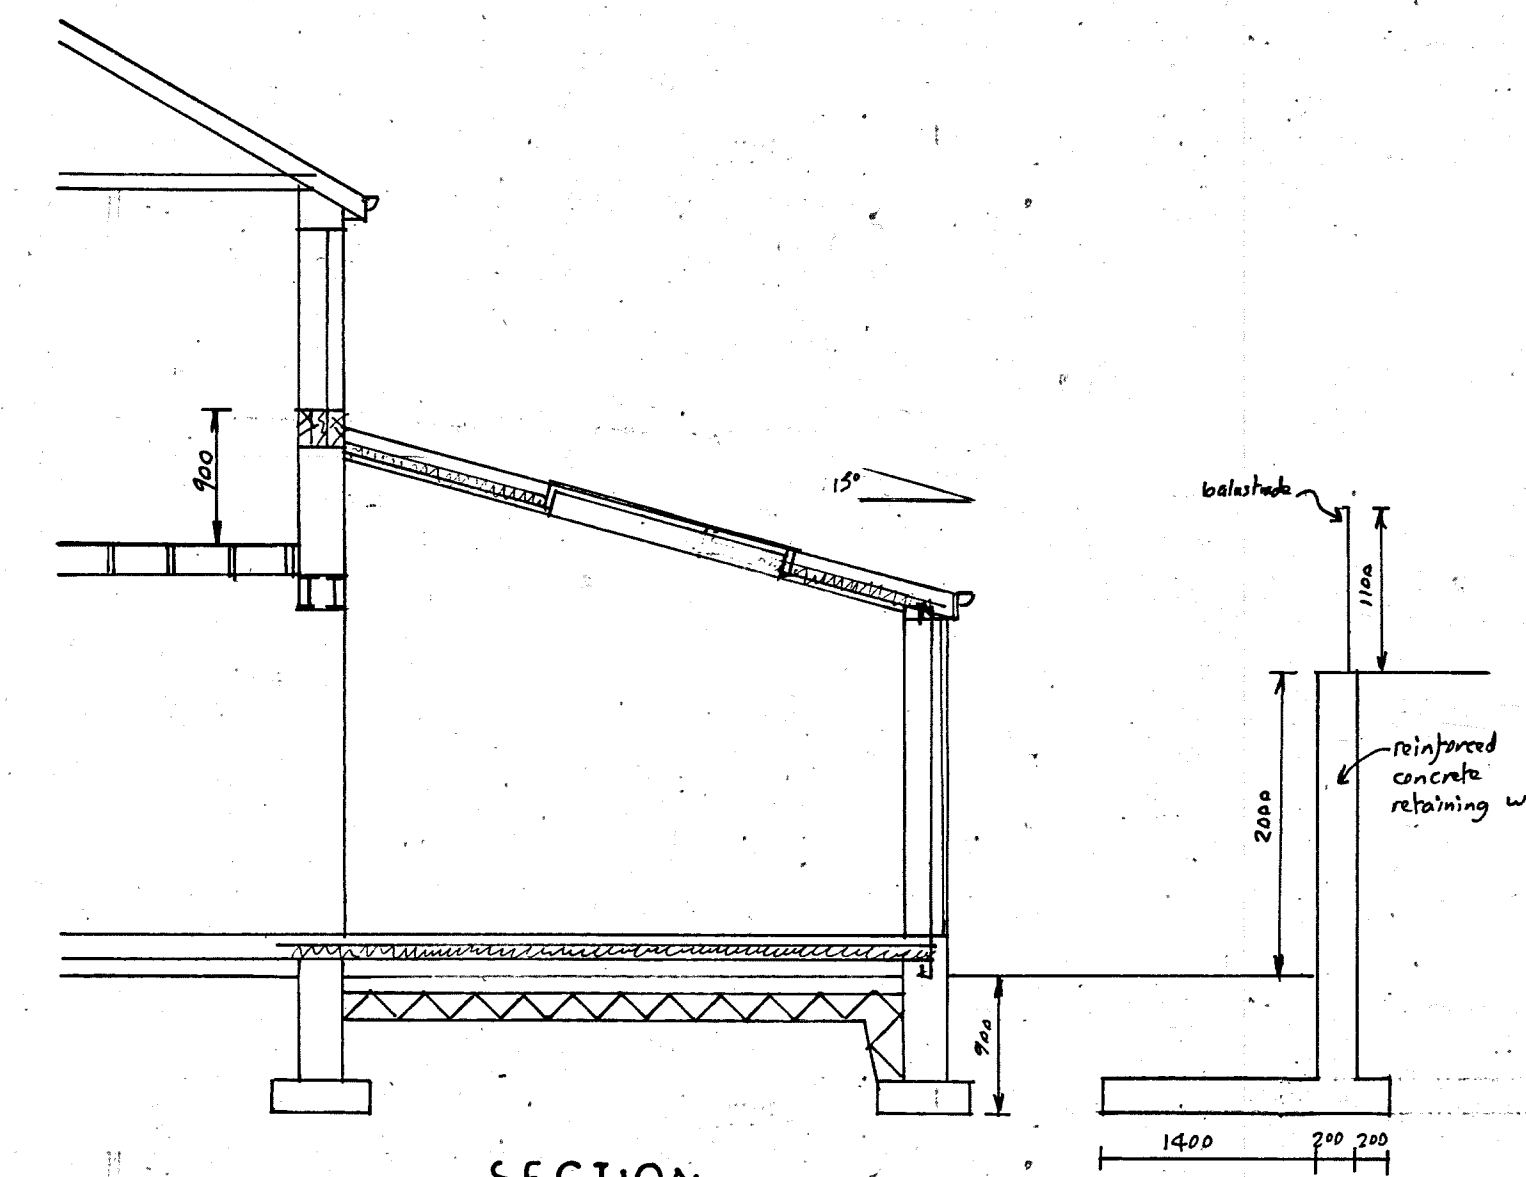


GROUND FLOOR

1:50

0 1 2 3 meters
scale bar

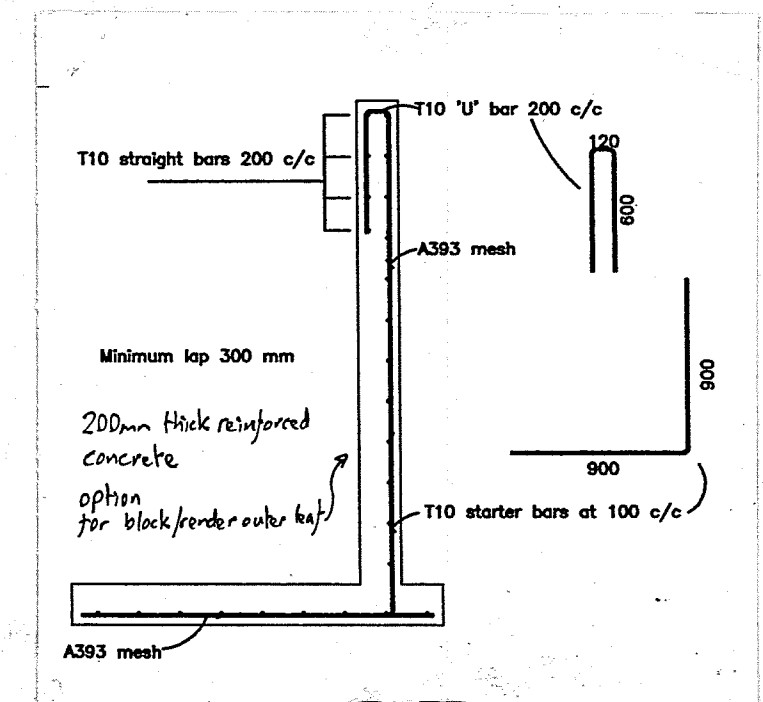

Retaining wall construction

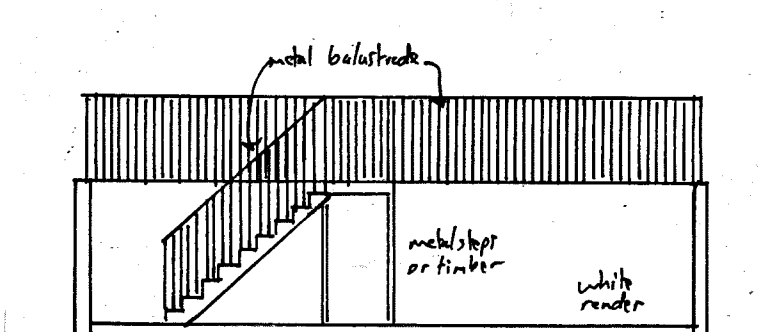

RETAINING WALL ELEVATION

Dimensions in mm
R.M. Blenkiron
BA(Hons)Arch 01274 821593
JOB AND CLIENT
Mr Phil Smith
10 Tanyard Road
Oakes
Huddersfield HD3 4YW
DRAWING
SURVEY AS EXISTING
PROPOSED REAR EXTENSION
Scale 0 1 2 3 meters 1:100 1:50 A1
Date 17. 4. 2017
Drawing No 728PS 01