


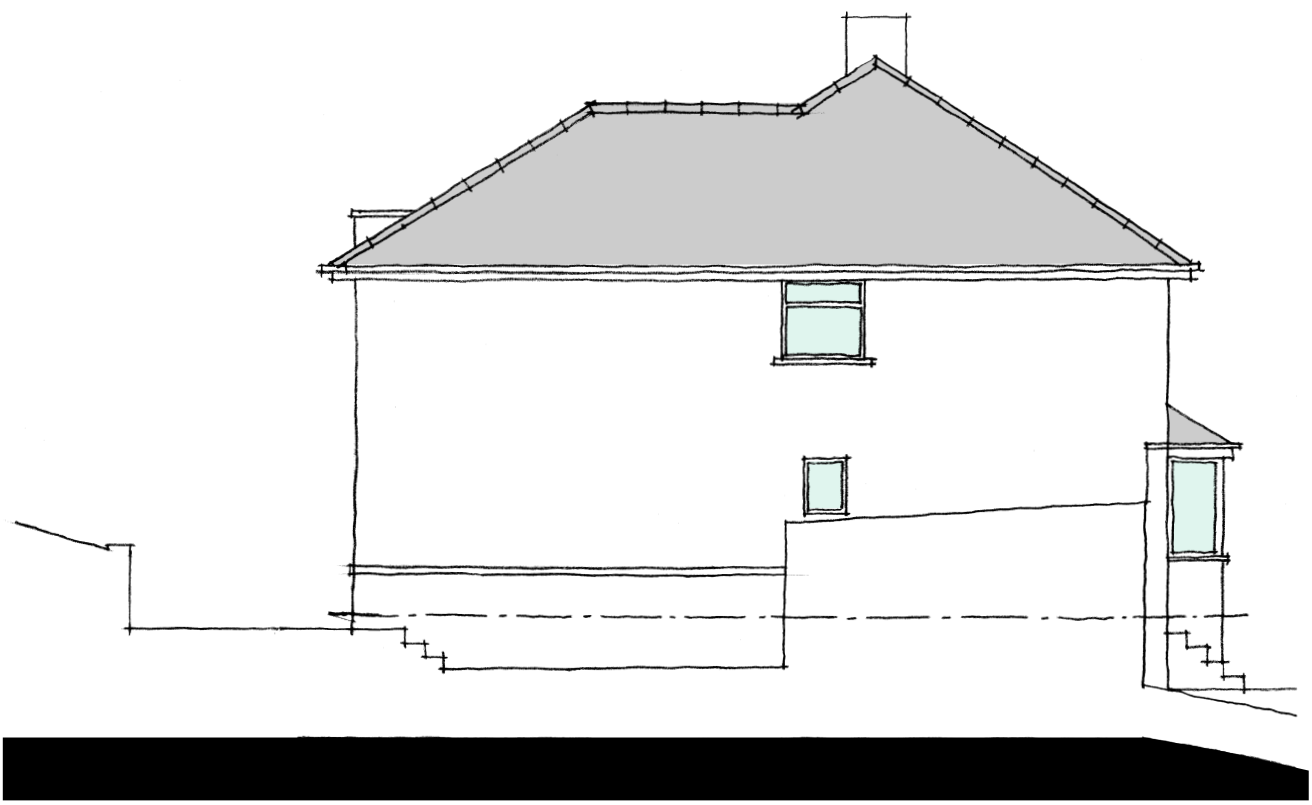


NORTH WEST ELEVATION - 1:100
PROPOSED



NORTH EAST ELEVATION - 1:100
PROPOSED



SOUTH EAST ELEVATION - 1:100
PROPOSED

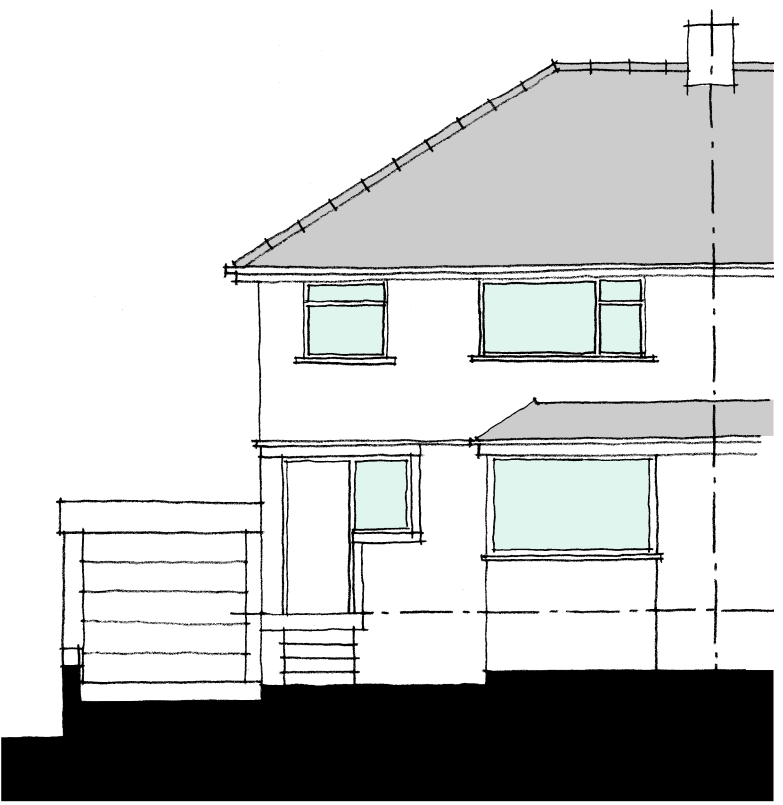


NORTH WEST ELEVATION - 1:100
EXISTING




NORTH EAST ELEVATION - 1:100
EXISTING




SOUTH EAST ELEVATION - 1:100
EXISTING

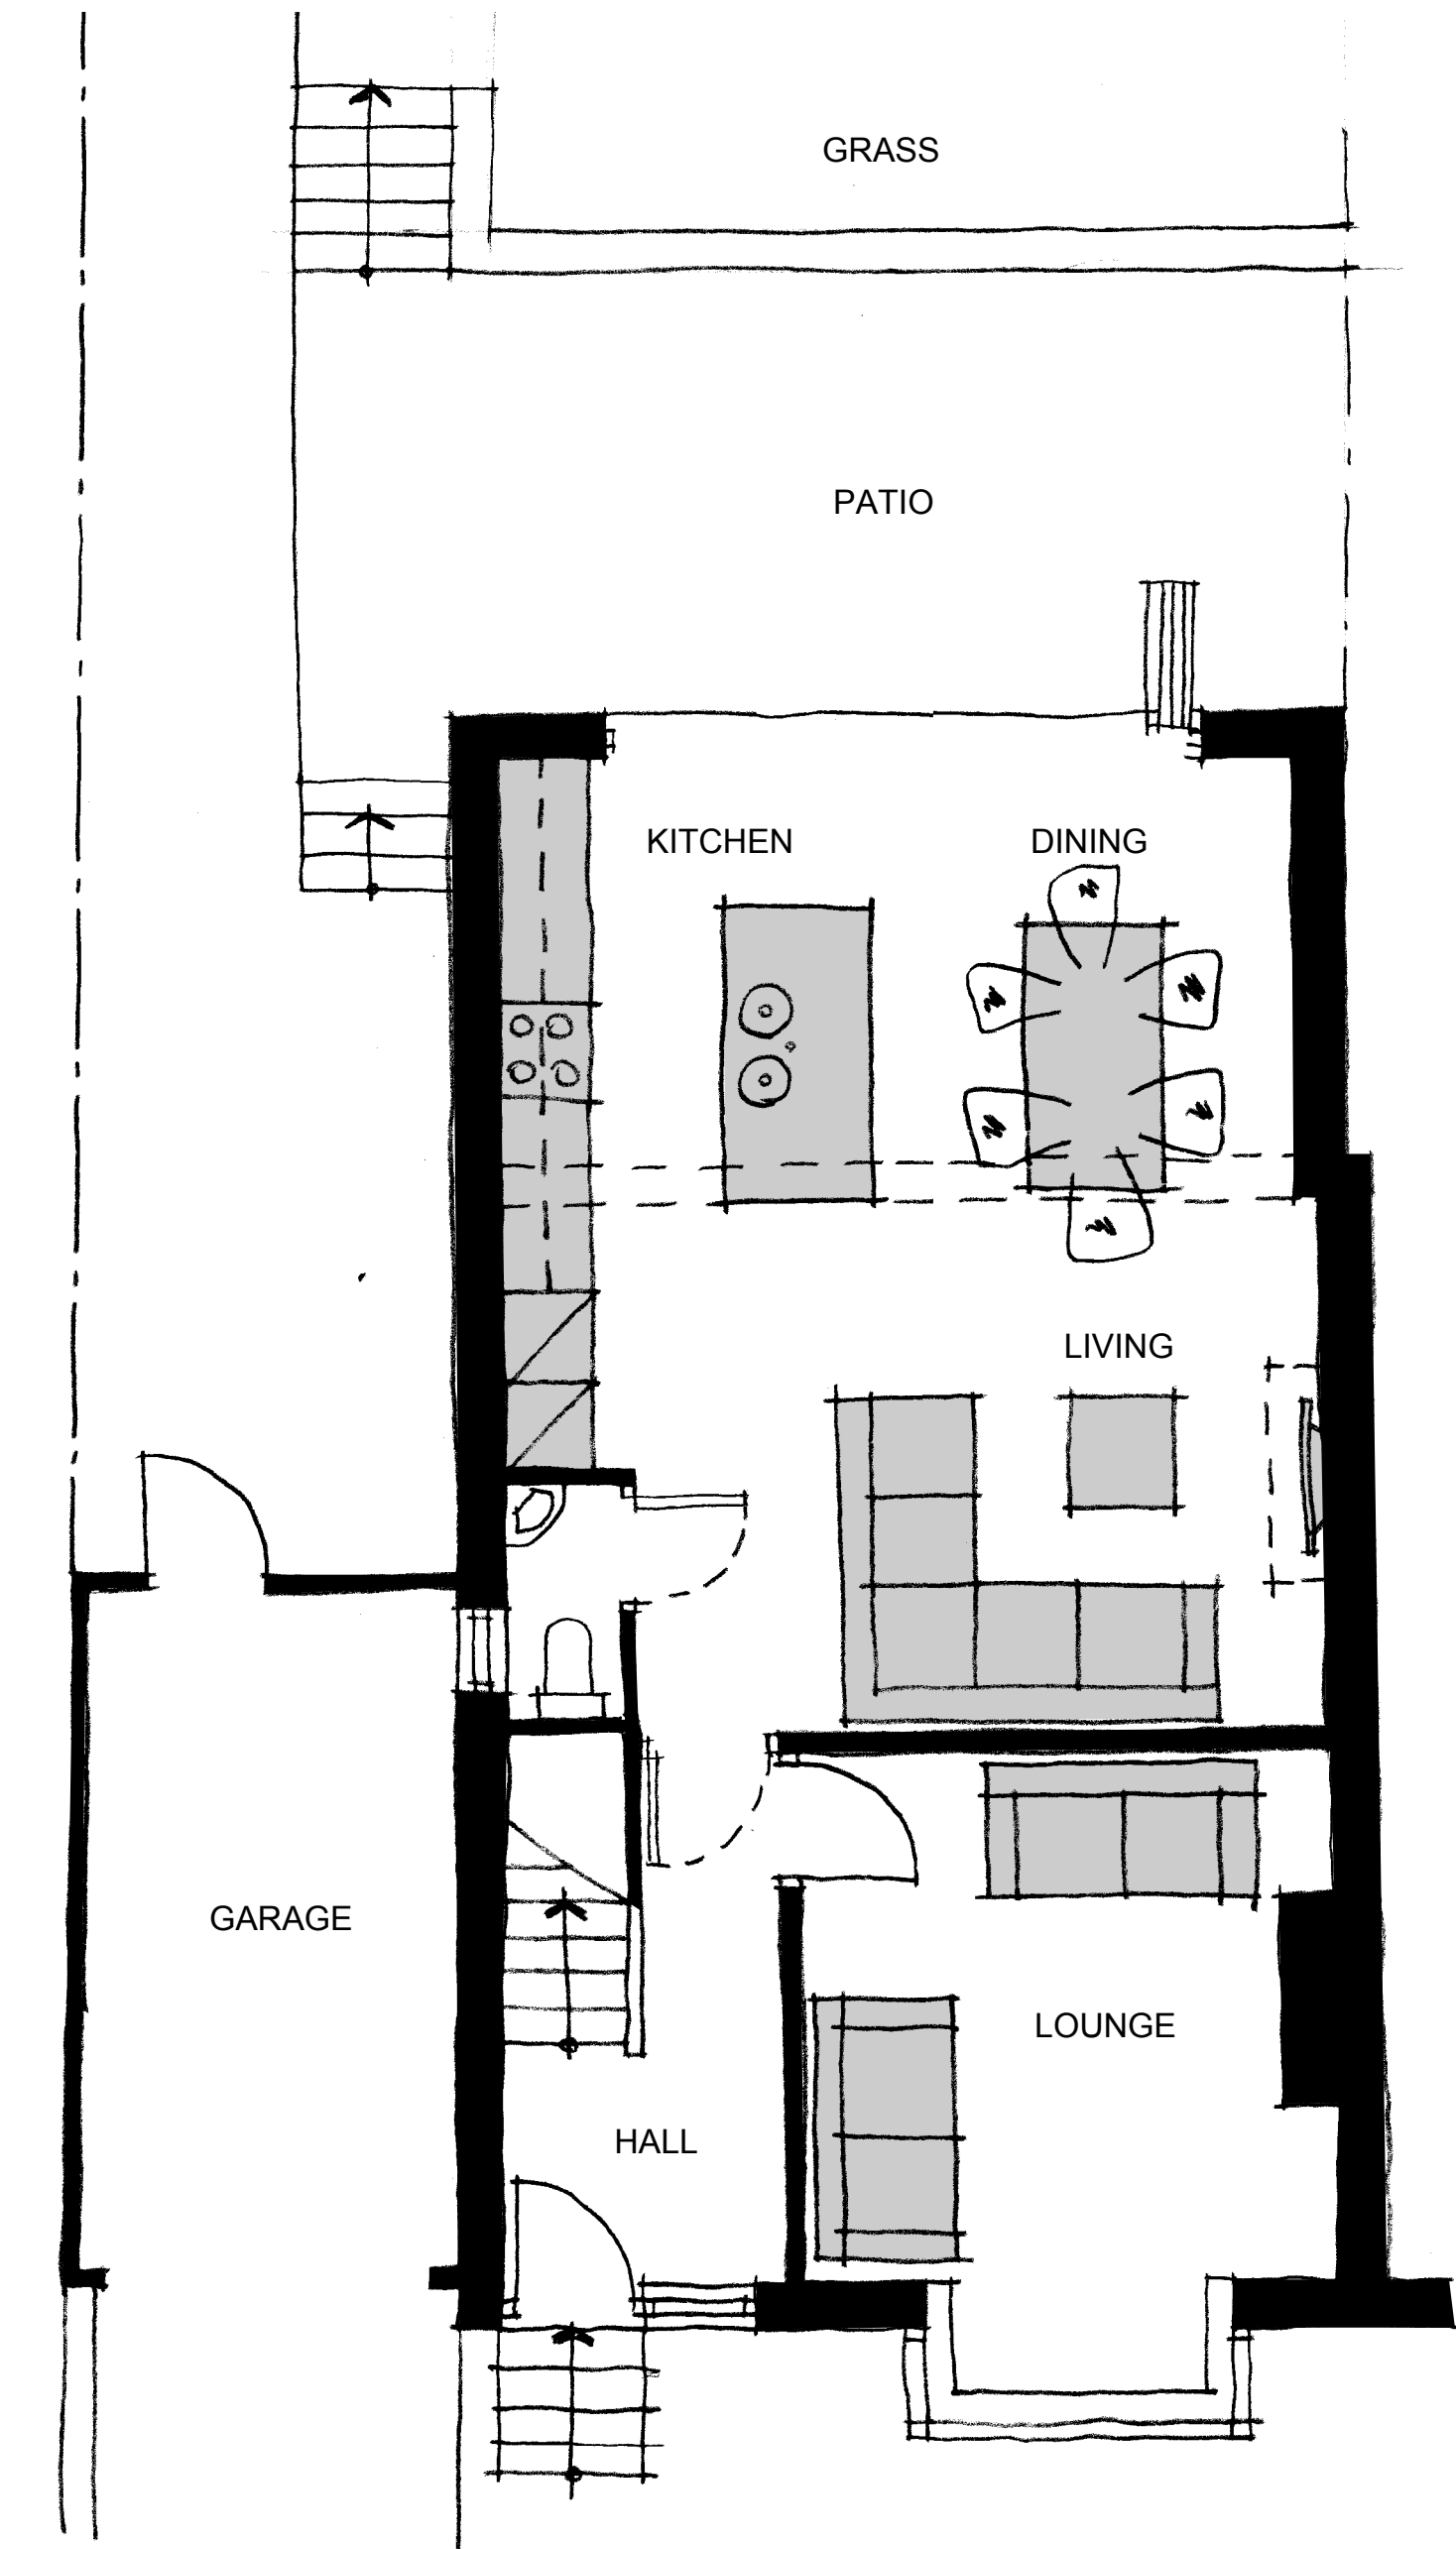


GROUND FLOOR PLAN - 1:50
PROPOSED

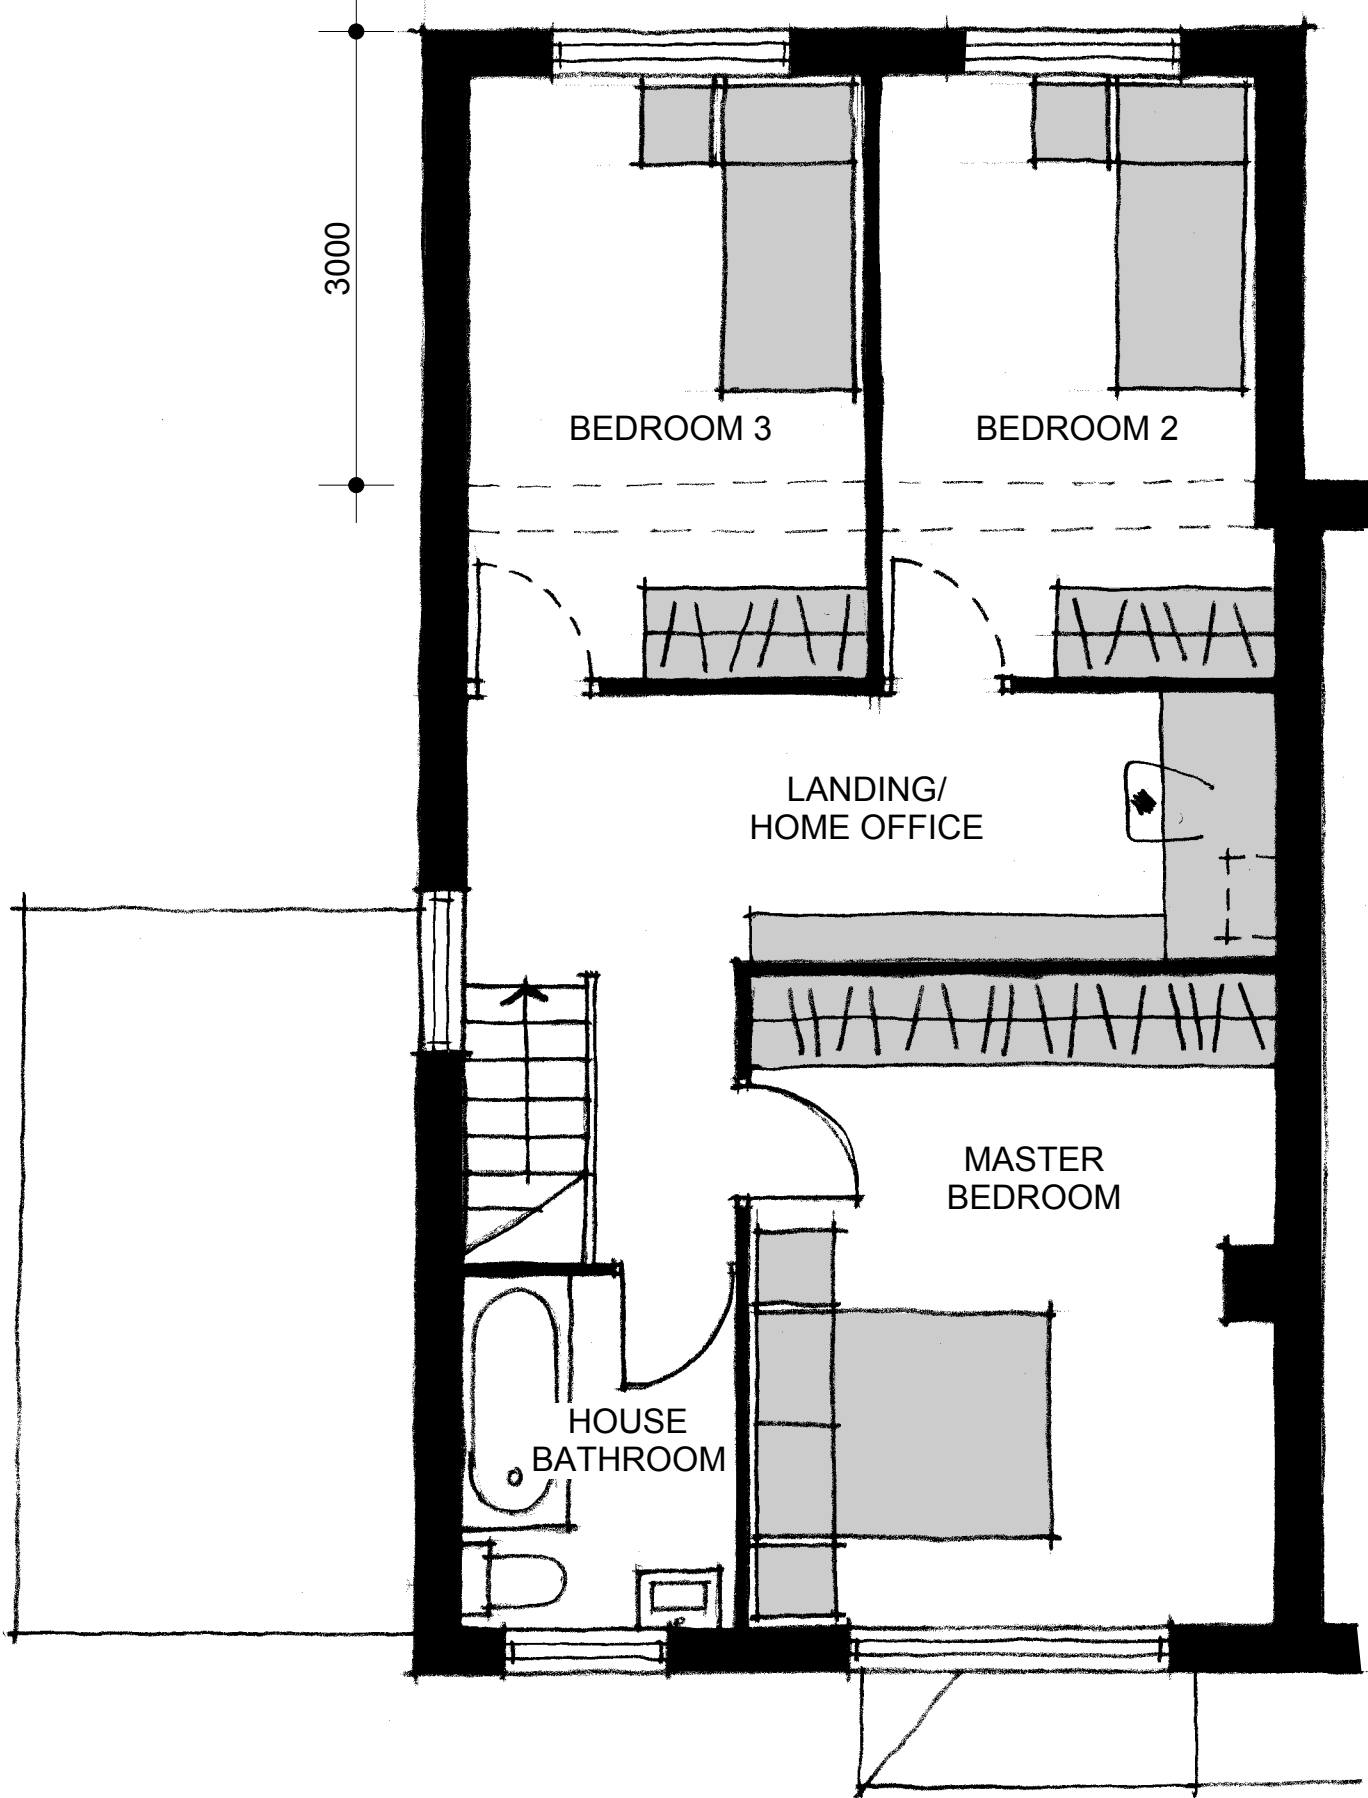


FIRST FLOOR PLAN - 1:50
PROPOSED

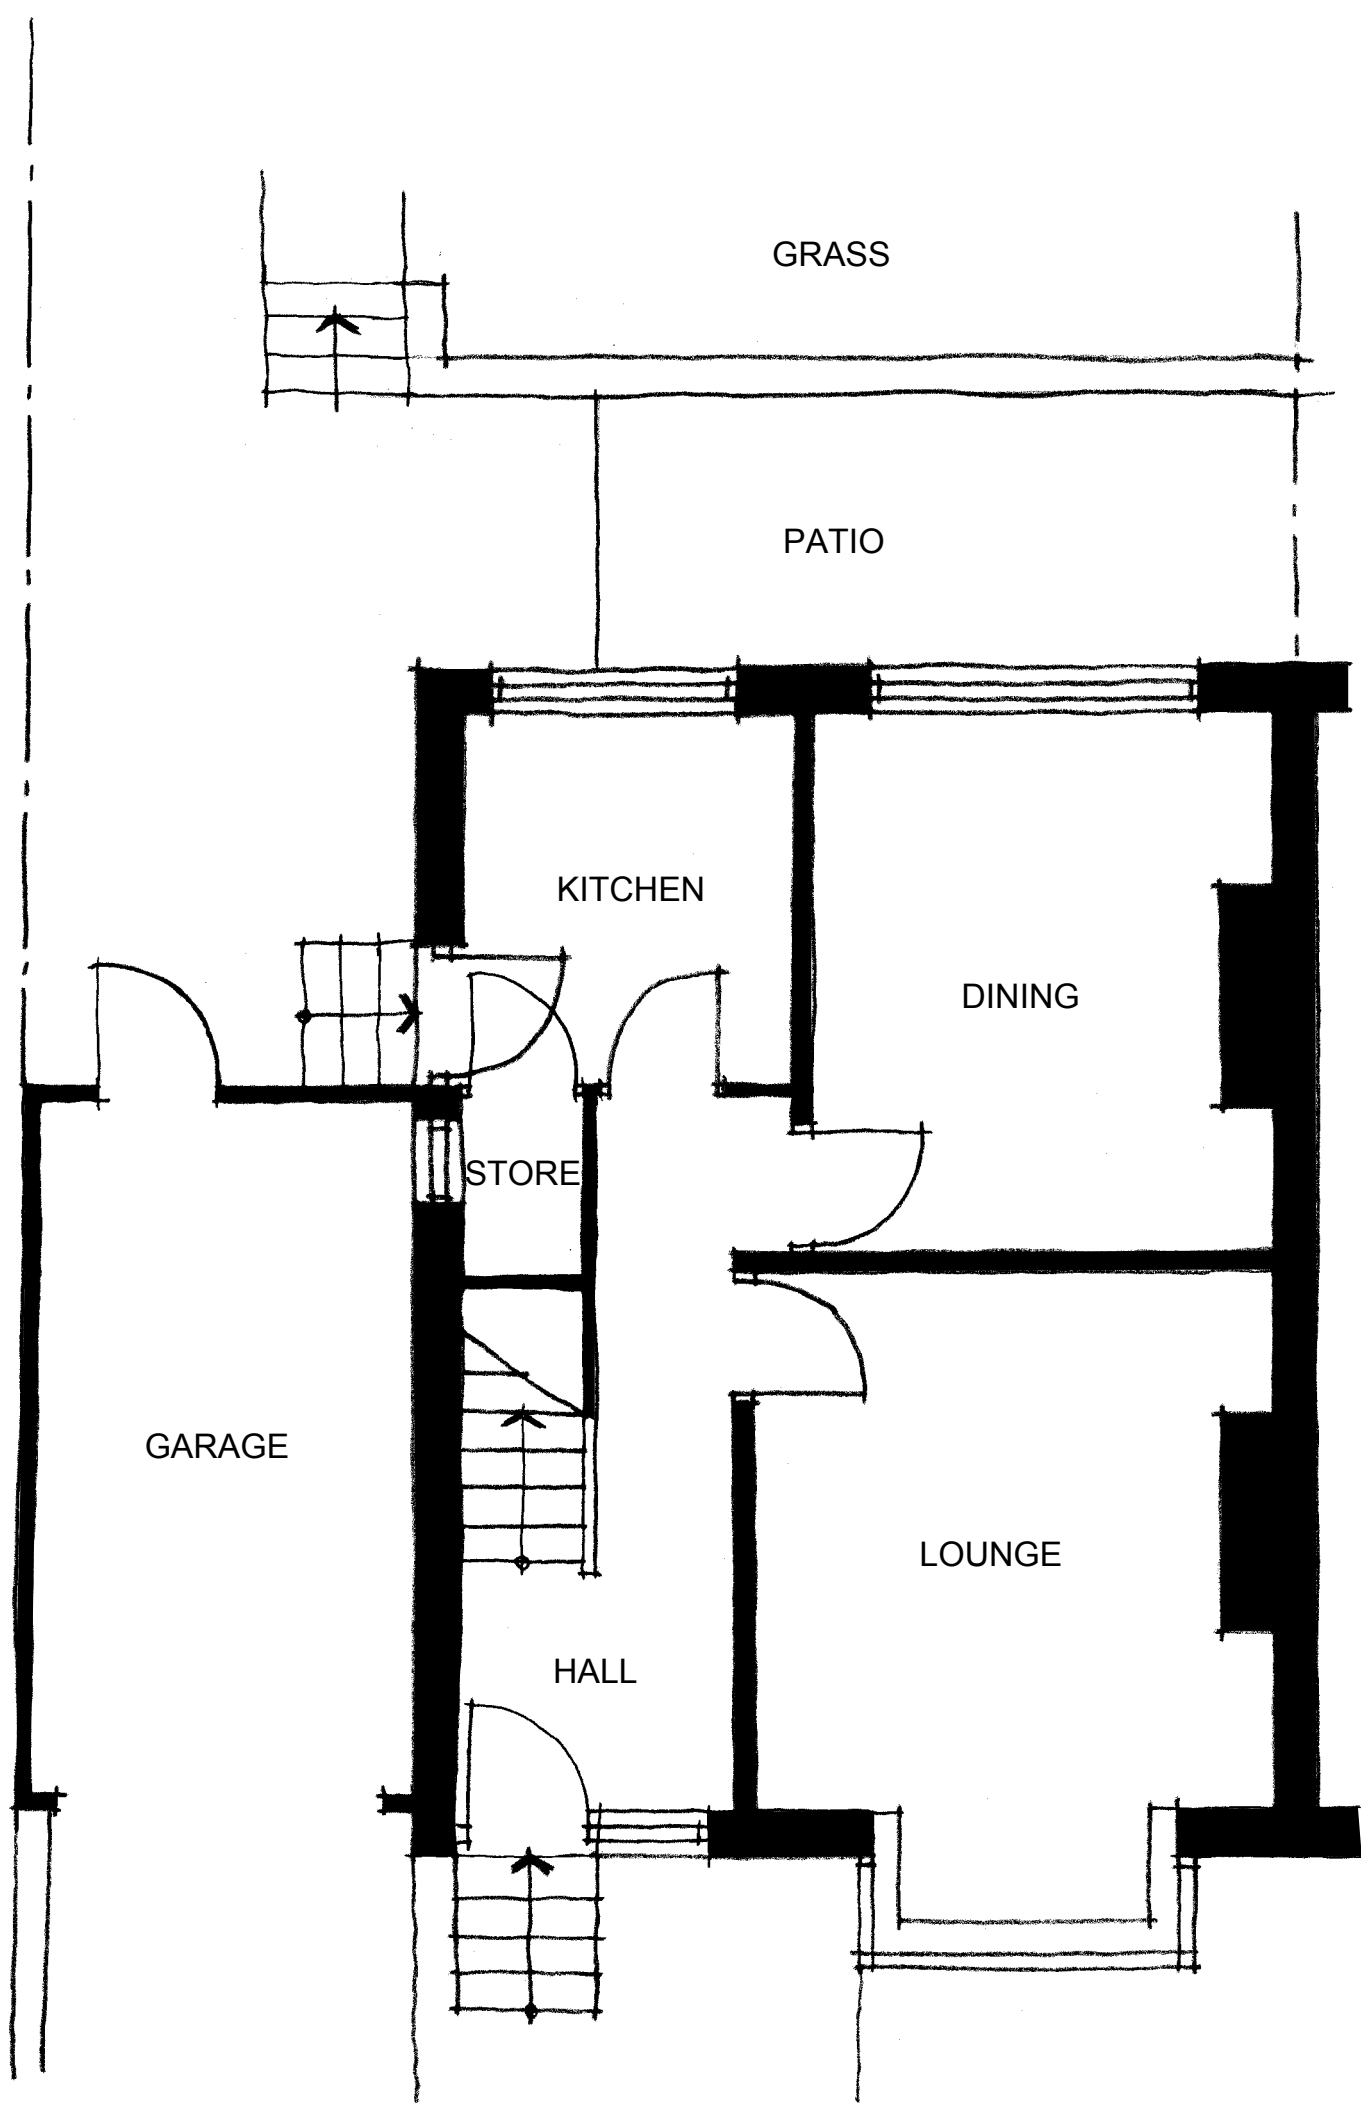

FIRST FLOOR PLAN - 1:50
EXISTING

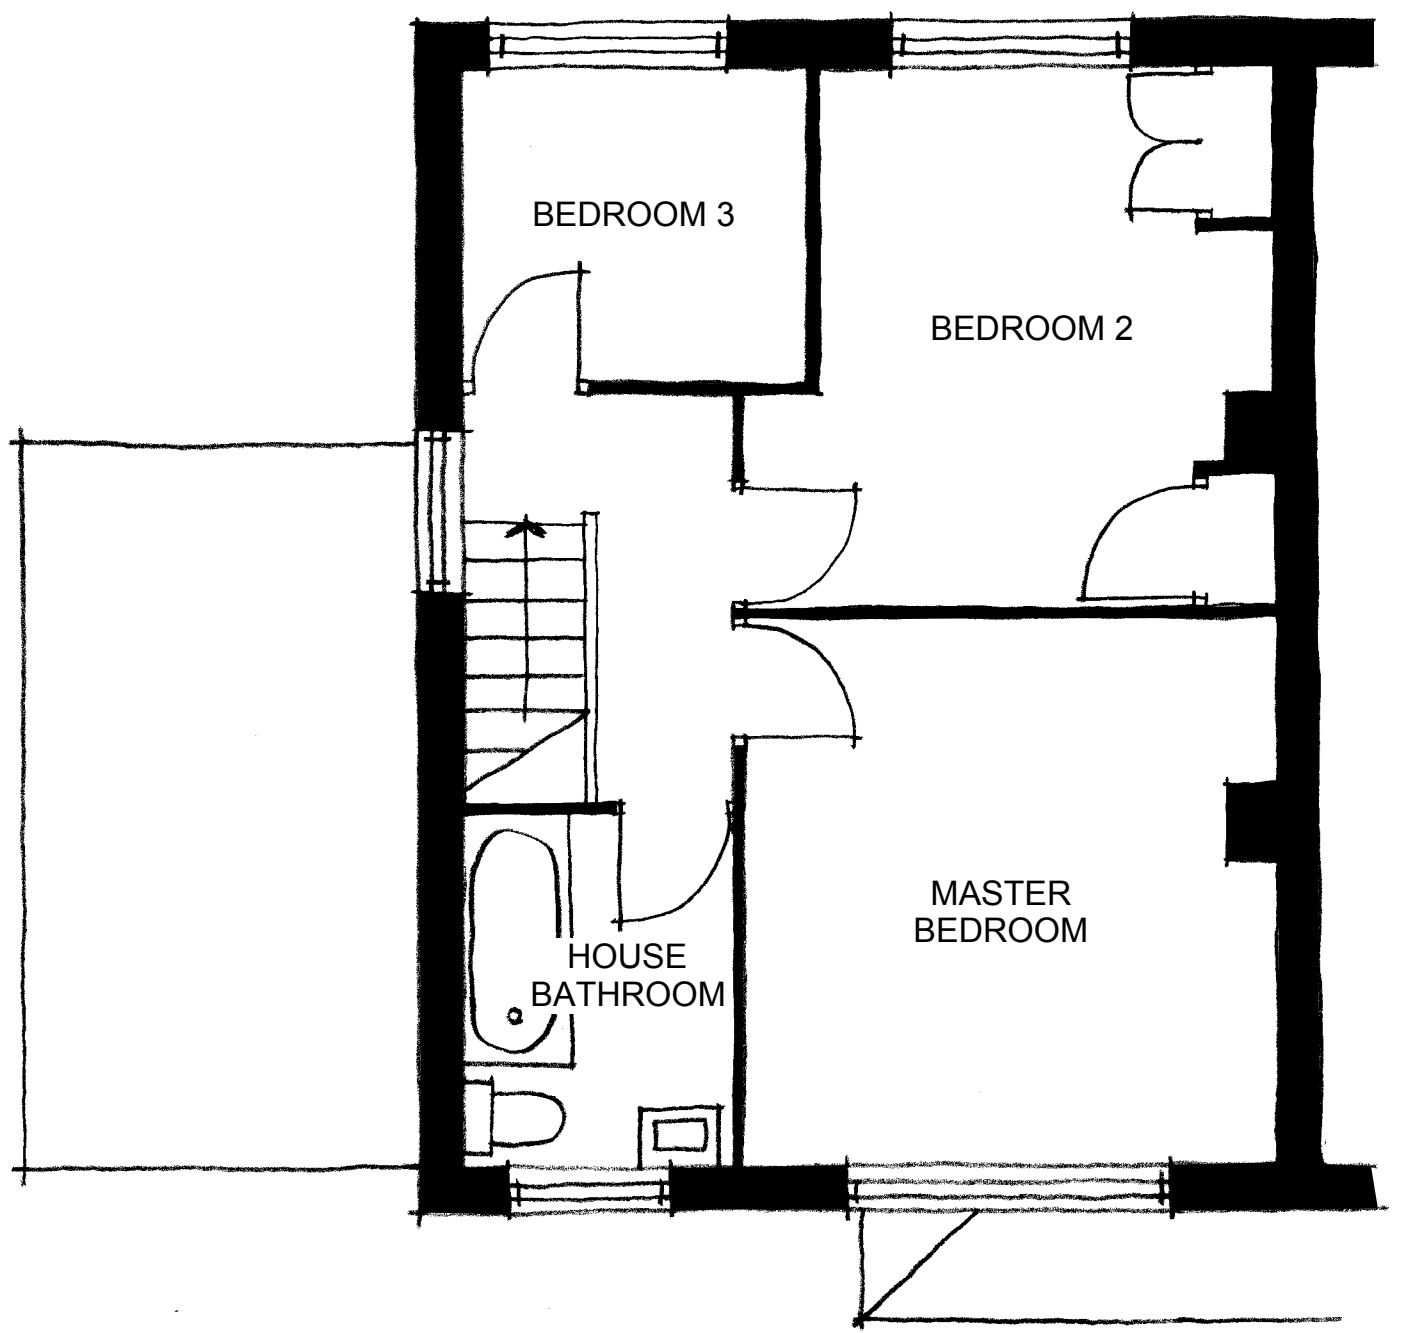

FIRST FLOOR PLAN - 1:50
EXISTING

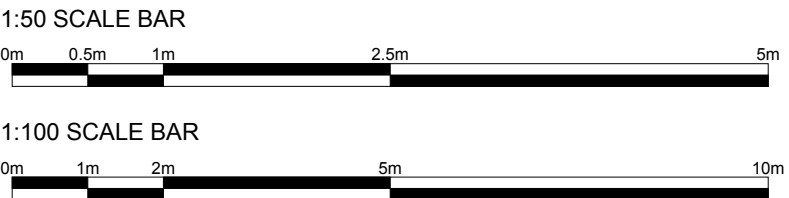

CLIENT				
MR & MRS WILLANS				
PROJECT				
93 WESSENDEN HEAD ROAD, MELTHAM				
DRAWING TITLE				
GA PLANNING DRAWING				
JOB NO	DRG NO	REV	SCALE @A1	DATE
0073	02	B	AS	21 04 17

This drawing must not be amended or reproduced without written consent.
Do not scale. Use only figured dimensions, and report any anomalies.