


EXISTING REAR ELEVATION

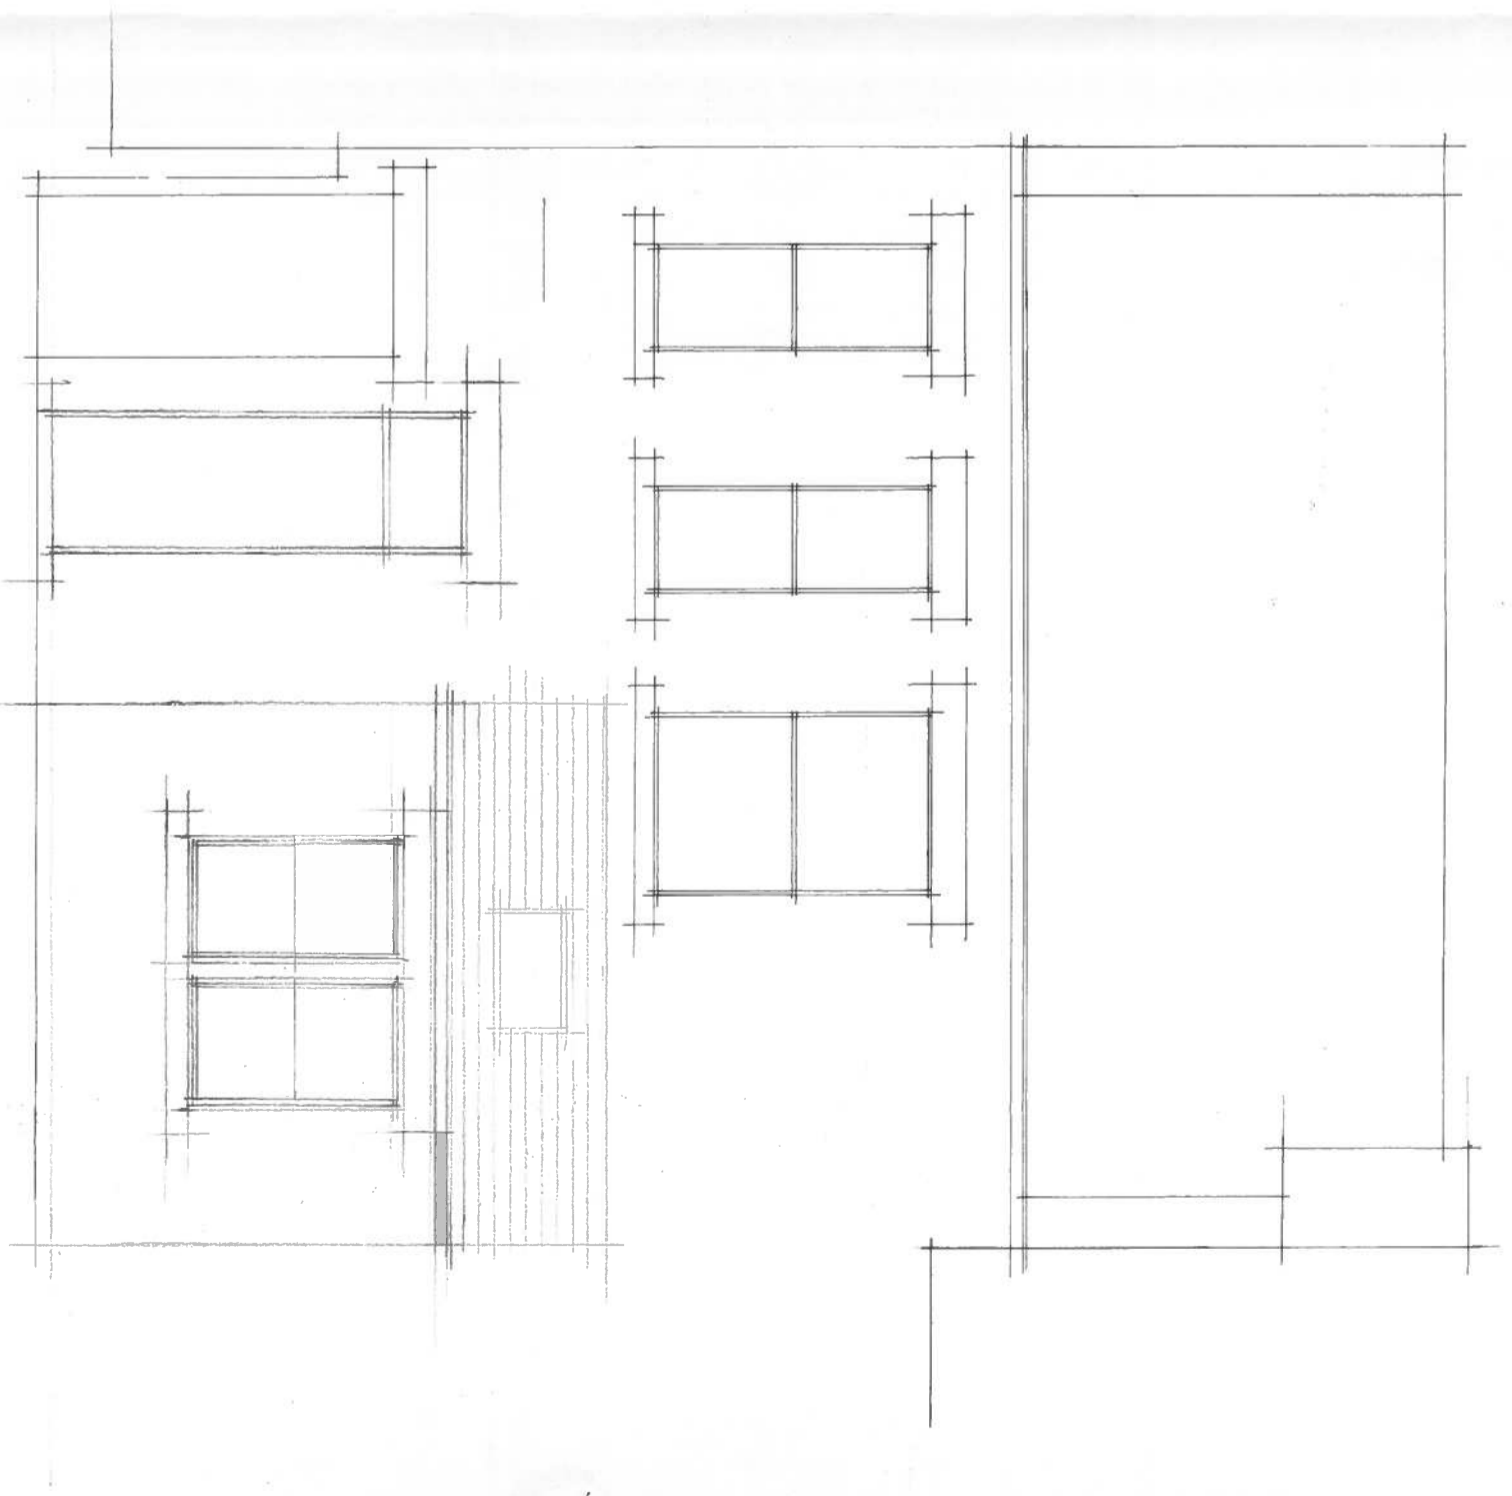

PROPOSED REAR ELEVATION

21 SPRINGWOOD AVE HUDDERSFIELD
DRG NO 1728.4 SCALE 1.50