

FRONT


SIDE

REAR

SIDE

ELEVATIONS

Scale 1:200

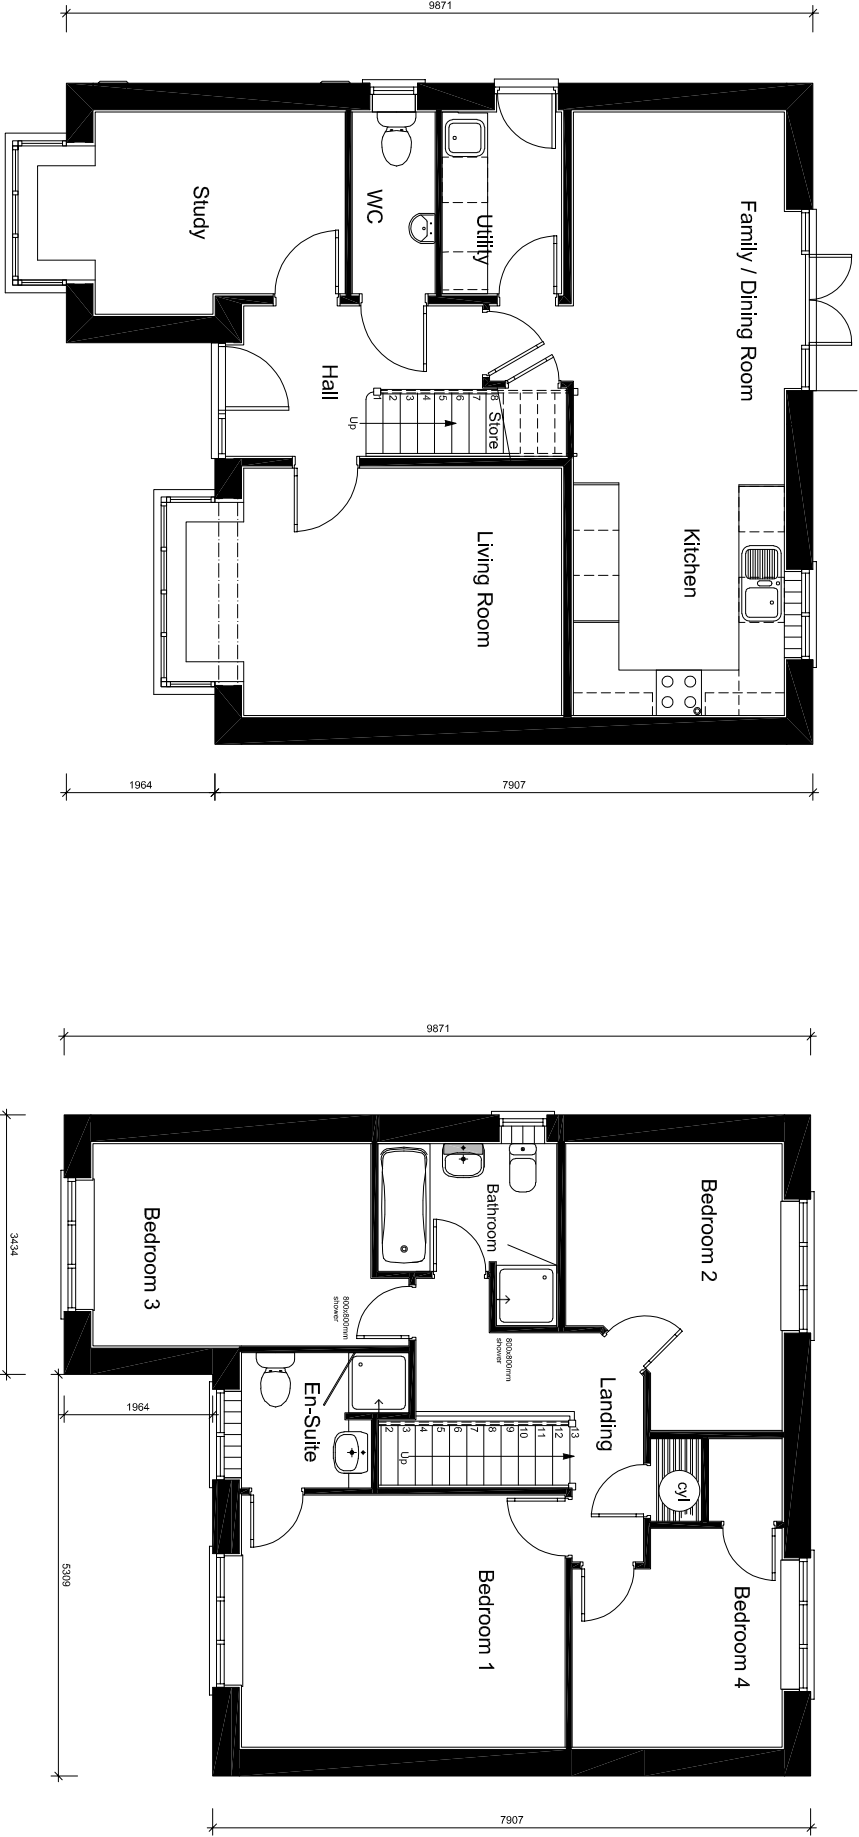

GROUND FLOOR PLAN

Scale 1:100

FIRST FLOOR PLAN

Scale 1:100

Dunford Road, **HADE EDGE**

DO NOT SCALE - ALL DIMENSIONS & LEVELS TO BE CHECKED ON SITE - THIS DRAWING IS COPYRIGHT

SKETCH

subject to structural review

subject to accurate measured survey

revision		date		content		initials	
project PROPOSED RESIDENTIAL DUNFORD ROAD, HADE EDGE							
client JONES HOWES Jones							
title PROPOSED NORTHWOOD HOUSE TYPE							
drawn 03.05.17		checked AS SHOWN		drawn JB		checked	
drawing number 2847-0-007							
 niemen architects Niemen Architects 42, Leeds & Bradford Road Kirkstall, Leeds LS5 3EG Tel: 0113 233 5400 office@niemen.co.uk www.niemen.co.uk							