


ELEVATIONS
Scale 1:200

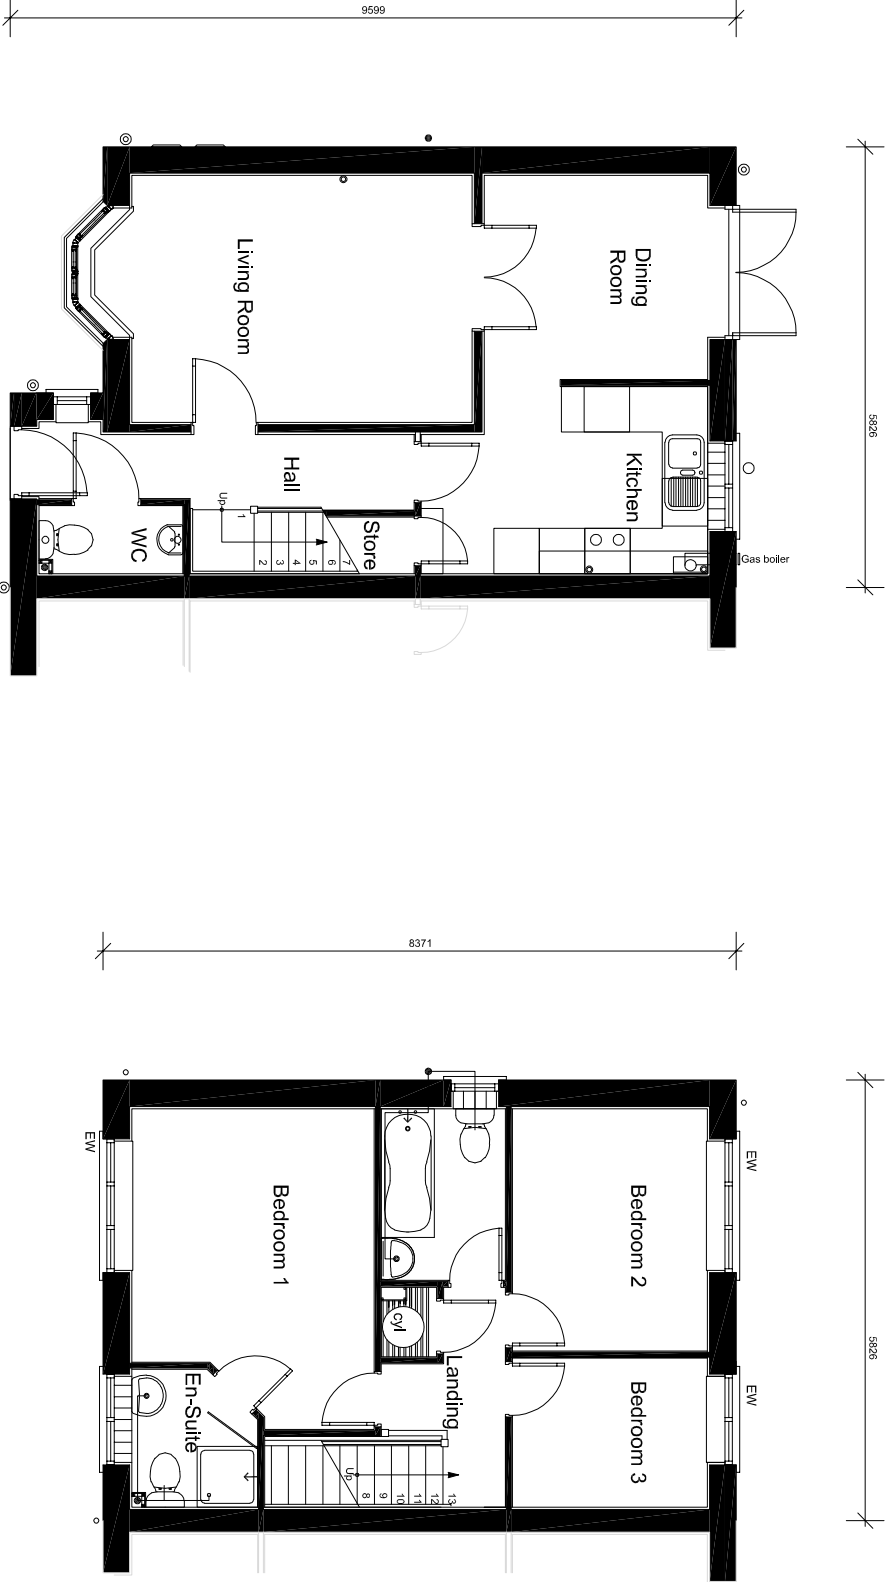

GROUND FLOOR PLAN
Scale 1:100

FIRST FLOOR PLAN
Scale 1:100

Dunford Road, **HADE EDGE**

DO NOT SCALE - ALL DIMENSIONS & LEVELS TO BE CHECKED ON SITE - THIS DRAWING IS COPYRIGHT

SKETCH

subject to structural review

subject to accurate measured survey

revision		date		content		initials	
project PROPOSED RESIDENTIAL DUNFORD ROAD, HADE EDGE							
client JONES HOMES							
title PROPOSED BEVERLEY HOUSE TYPE							
date		scale		drawn		checked	
03/05/17		A5 SHOWN		JB			
drawing number							
2847-0-011							
niemen architects 42, Leazes & Bradford Road Kirkstall, Leeds LS3 3JL Tel: 0113 238 5400 Fax: 0113 238 5401 office@niemen.co.uk www.niemen.co.uk							