

FRONT


REAR

SIDE

SIDE

ELEVATIONS

Scale 1:200

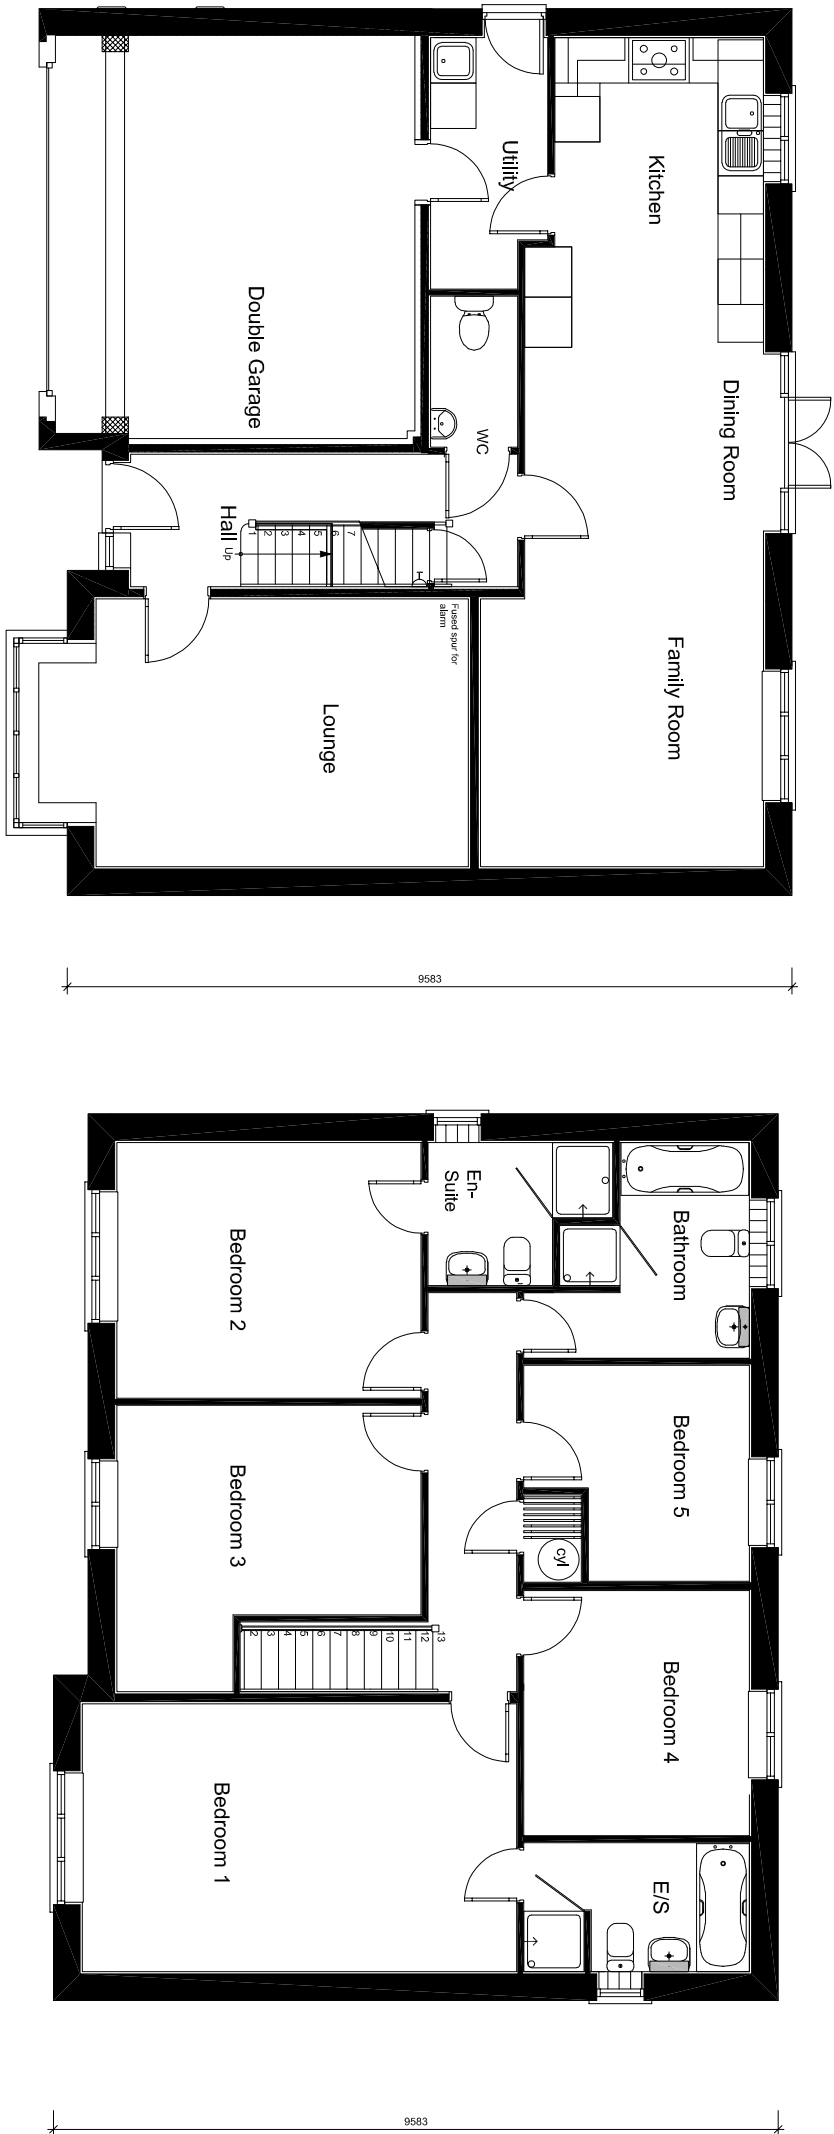

GROUND FLOOR PLAN

Scale 1:100

FIRST FLOOR PLAN

Scale 1:100

Dunford Road, HADE EDGE

DO NOT SCALE - ALL DIMENSIONS & LEVELS TO BE CHECKED ON SITE - THIS DRAWING IS COPYRIGHT

SKETCH
subject to structural review
subject to accurate measured survey

revision	date	comment	initials																								
<table><tr><td>project</td><td colspan="3">PROPOSED RESIDENTIAL DUNFORD ROAD, HADE EDGE</td></tr><tr><td>client</td><td colspan="3">JONES HOMIES JONES</td></tr><tr><td>title</td><td colspan="3">PROPOSED LATCHFORD HOUSE TYPE</td></tr><tr><td>date</td><td>03.05.17</td><td>scale</td><td>AS SHOWN</td></tr><tr><td>drawn</td><td>JB</td><td>checked</td><td>SN</td></tr><tr><td>drawing number</td><td colspan="3">2847-0-012</td></tr></table>				project	PROPOSED RESIDENTIAL DUNFORD ROAD, HADE EDGE			client	JONES HOMIES JONES			title	PROPOSED LATCHFORD HOUSE TYPE			date	03.05.17	scale	AS SHOWN	drawn	JB	checked	SN	drawing number	2847-0-012		
project	PROPOSED RESIDENTIAL DUNFORD ROAD, HADE EDGE																										
client	JONES HOMIES JONES																										
title	PROPOSED LATCHFORD HOUSE TYPE																										
date	03.05.17	scale	AS SHOWN																								
drawn	JB	checked	SN																								
drawing number	2847-0-012																										
<table><tr><td colspan="2"></td><td colspan="2"> Niemen Architects Deck 2, The Waterscape 42 Leeds Road, Leeds LS5 3ED Kirkstall, Leeds LS5 3ED Tel: 0113 239 5400 Fax: 0113 239 5401 office@niemen.co.uk www.niemen.co.uk </td></tr></table>						Niemen Architects Deck 2, The Waterscape 42 Leeds Road, Leeds LS5 3ED Kirkstall, Leeds LS5 3ED Tel: 0113 239 5400 Fax: 0113 239 5401 office@niemen.co.uk www.niemen.co.uk																					
		Niemen Architects Deck 2, The Waterscape 42 Leeds Road, Leeds LS5 3ED Kirkstall, Leeds LS5 3ED Tel: 0113 239 5400 Fax: 0113 239 5401 office@niemen.co.uk www.niemen.co.uk																									