


FRONT

REAR

ELEVATIONS

Scale 1:200

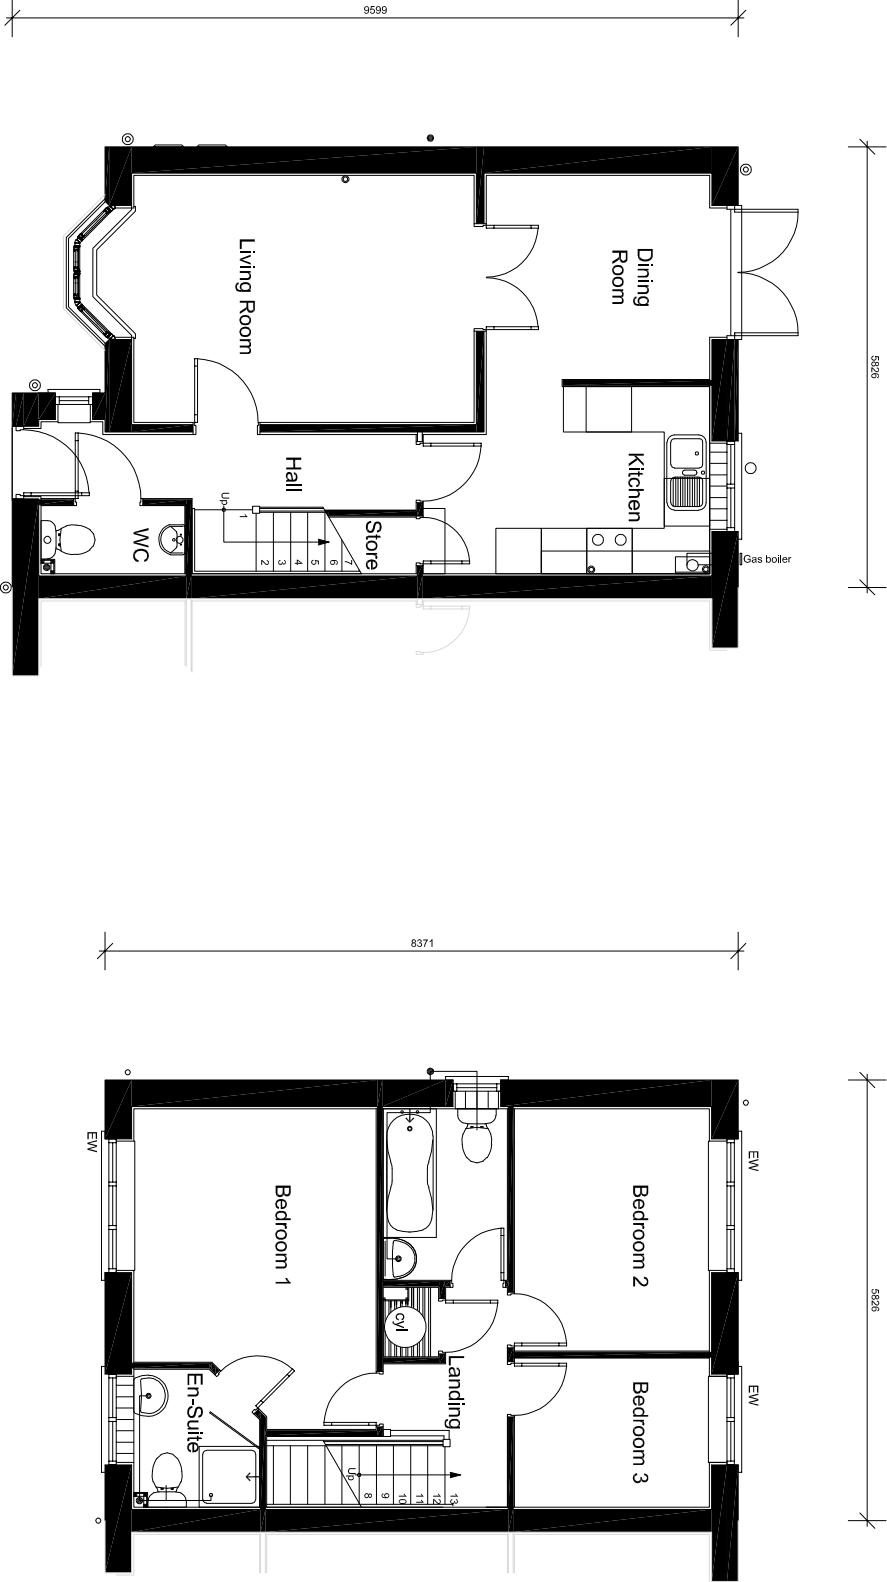

GROUND FLOOR PLAN

Scale 1:100

FIRST FLOOR PLAN

Scale 1:100

Dunford Road, **HADE EDGE**

DO NOT SCALE - ALL DIMENSIONS & LEVELS TO BE CHECKED ON SITE - THIS DRAWING IS COPYRIGHT

SKETCH

subject to structural review

subject to accurate measured survey

revision		date		content		initials	
project PROPOSED RESIDENTIAL DUNFORD ROAD, HADE EDGE							
client JONES HOMES							
title PROPOSED BEVERLEY HOUSE TYPE - PLOTS 31 & 39							
date		scale		drawn		checked	
03/05/17		AS SHOWN		JB			
drawing number		2847-0-015					
niemen architects 42, Leeside & Stratford Road Kirkstall, Leeds LS13 3JL Tel: 0113 239 5400 Fax: 0113 239 5401 office@niemen.co.uk www.niemen.co.uk							