



HADE EDGE


DO NOT SCALE - ALL DIMENSIONS & LEVELS TO BE CHECKED ON SITE - THIS DRAWING IS COPYRIGHT

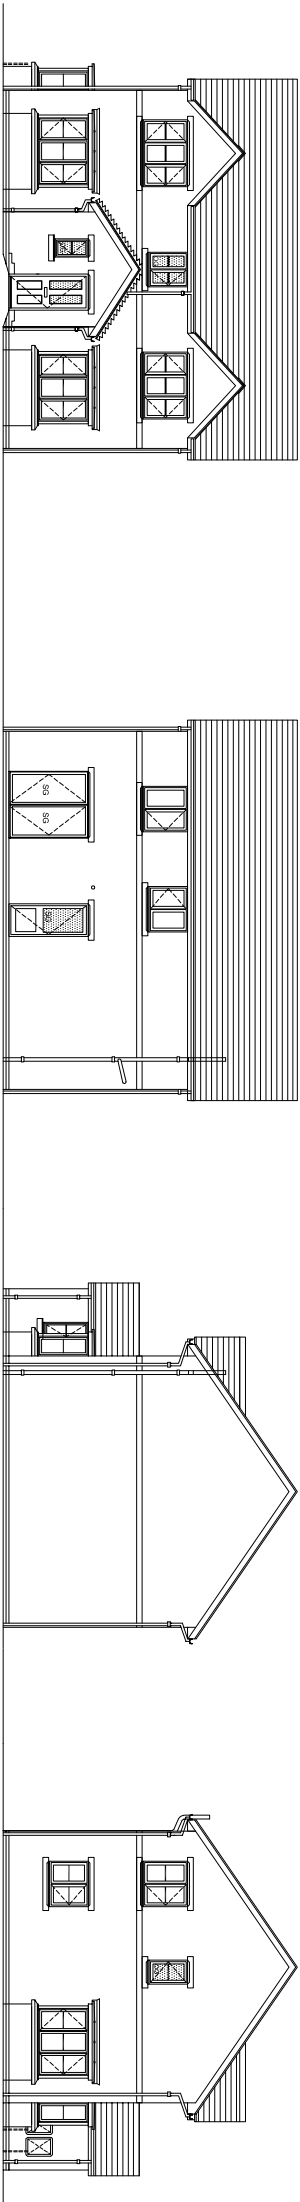

FRONT
ELEVATIONS
Scale 1:200

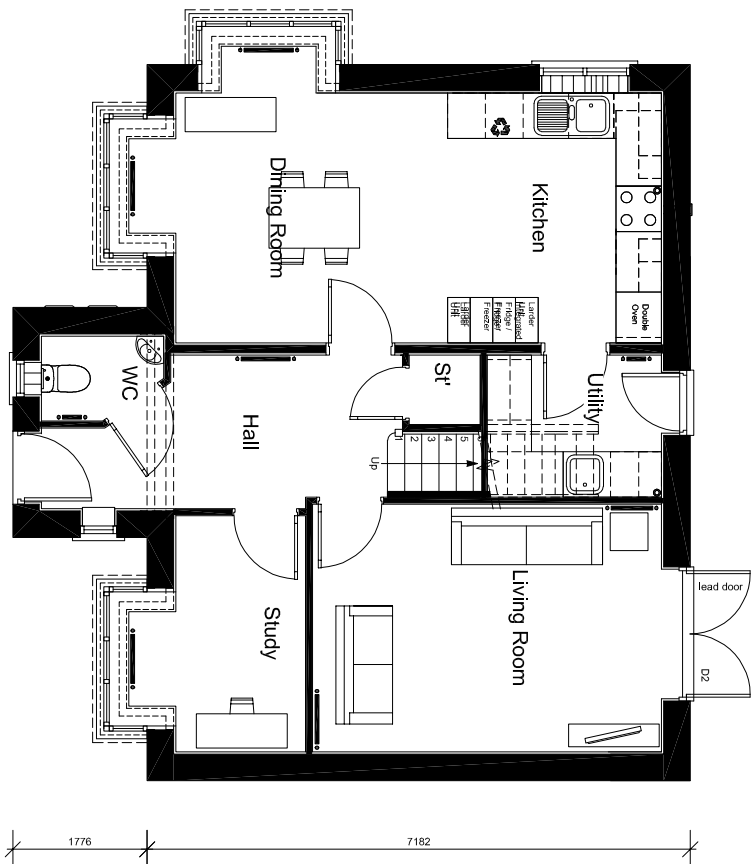

GROUND FLOOR PLAN
Scale 1:100

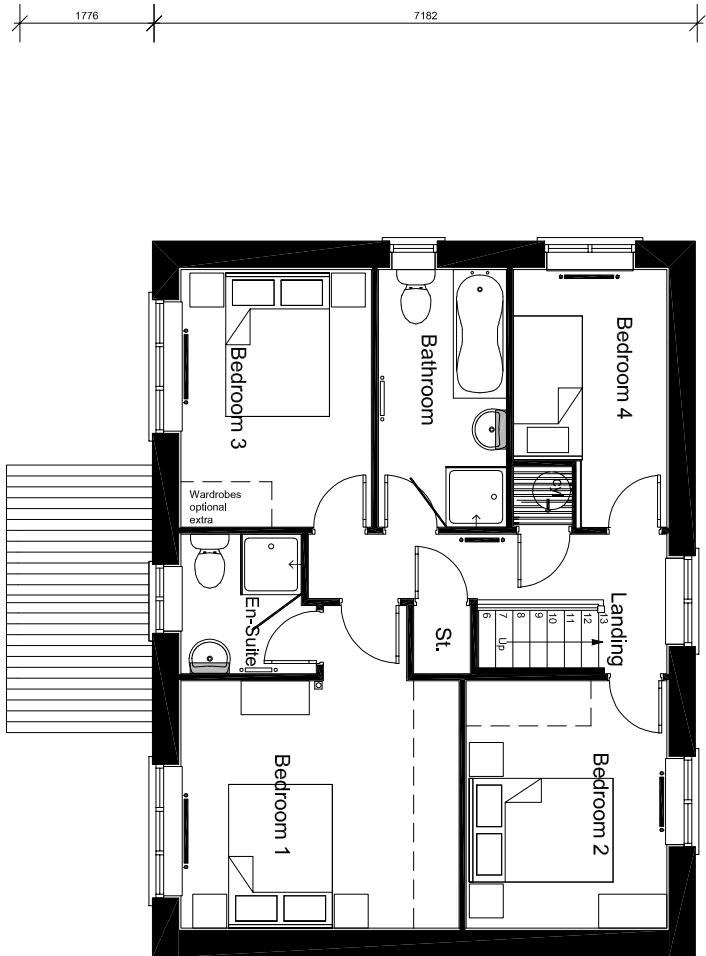

FIRST FLOOR PLAN
Scale 1:100

SKETCH

subject to structural review

subject to accurate measured survey

revision	date	current	 niemen architects
project	PROPOSED RESIDENTIAL DUNFORD ROAD, HADE EDGE		
client	JONES HOMES 		
title	PROPOSED HOLCOMBE HOUSE TYPE - PLOTS 4 & 59		
drawn	scale	group	Deck 2 Niemen Architects 442 Leeds & Bradford Road Knaresborough, Wetherby, W.S. 25 3BJ Tel: 0113 293 5400 Fax: 0113 293 5401 office@niemen.co.uk
date	as shown	jb	www.niemen.co.uk
drawing number	checked		SN
2847-00-017			