



FRONT  
ELEVATIONS  
Scale 1:200

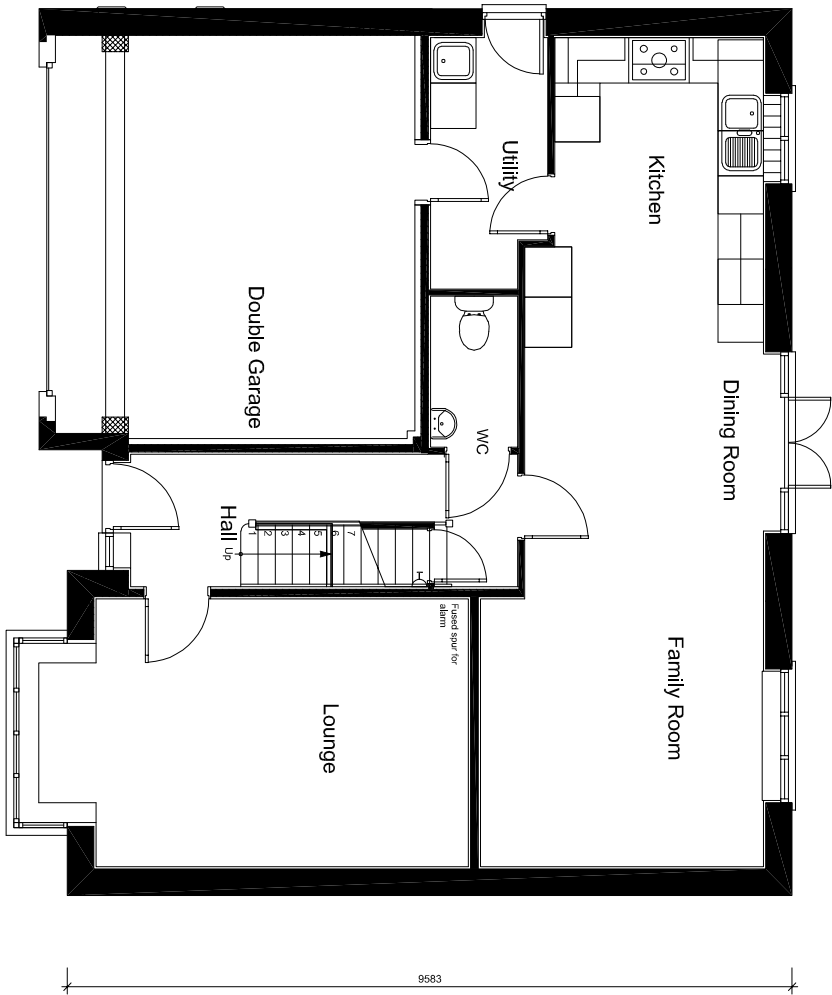

GROUND FLOOR PLAN  
Scale 1:100

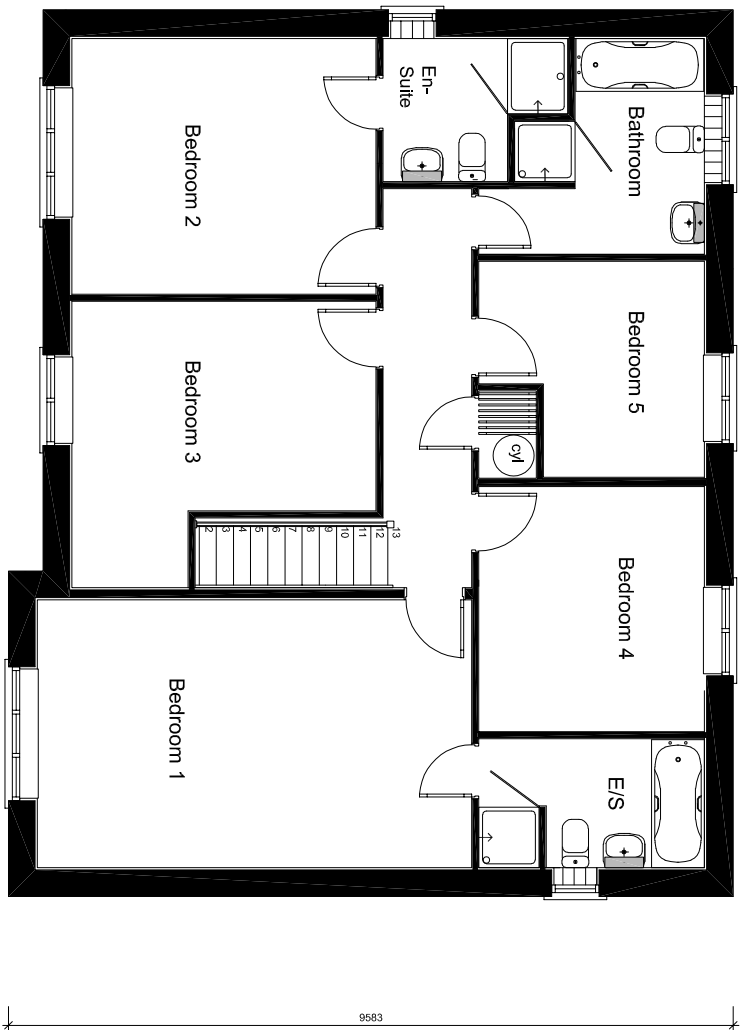

FIRST FLOOR PLAN  
Scale 1:100

# Dunford Road, **HADE EDGE**

DO NOT SCALE - ALL DIMENSIONS & LEVELS TO BE CHECKED ON SITE - THIS DRAWING IS COPYRIGHT

SKETCH  
subject to structural review  
subject to accurate measured survey

|                                                    |  |                           |  |                                                           |  |
|----------------------------------------------------|--|---------------------------|--|-----------------------------------------------------------|--|
| project                                            |  | revision                  |  | details                                                   |  |
| client                                             |  | date                      |  | content                                                   |  |
| JONES HOMES                                        |  | 14/05/17                  |  | R10/25/REVISION: AMENDED TO R10/25 WITH LATEST SITE PLAN. |  |
| title                                              |  | date                      |  | content                                                   |  |
| PROPOSED RESIDENTIAL<br>DUNFORD ROAD,<br>HADE EDGE |  | 03/05/17                  |  | AS SHOWN                                                  |  |
| house type - PLOTS 23 & 26                         |  | scale                     |  | drawn                                                     |  |
|                                                    |  | 03/05/17                  |  | JB                                                        |  |
| drawing number                                     |  | checked                   |  | initials                                                  |  |
| 2847-0-014 A                                       |  | SN                        |  |                                                           |  |
| Niemen Architects                                  |  | www.niemen.co.uk          |  |                                                           |  |
| Deck 2 - The Waterscape                            |  | 42 Leeds & Barton SS3 3ED |  |                                                           |  |
| KIDS                                               |  | Tel: 0113 239 5400        |  |                                                           |  |
|                                                    |  | Fax: 0113 239 5401        |  |                                                           |  |
|                                                    |  | office@niemen.co.uk       |  |                                                           |  |