



Ground Floor Layout

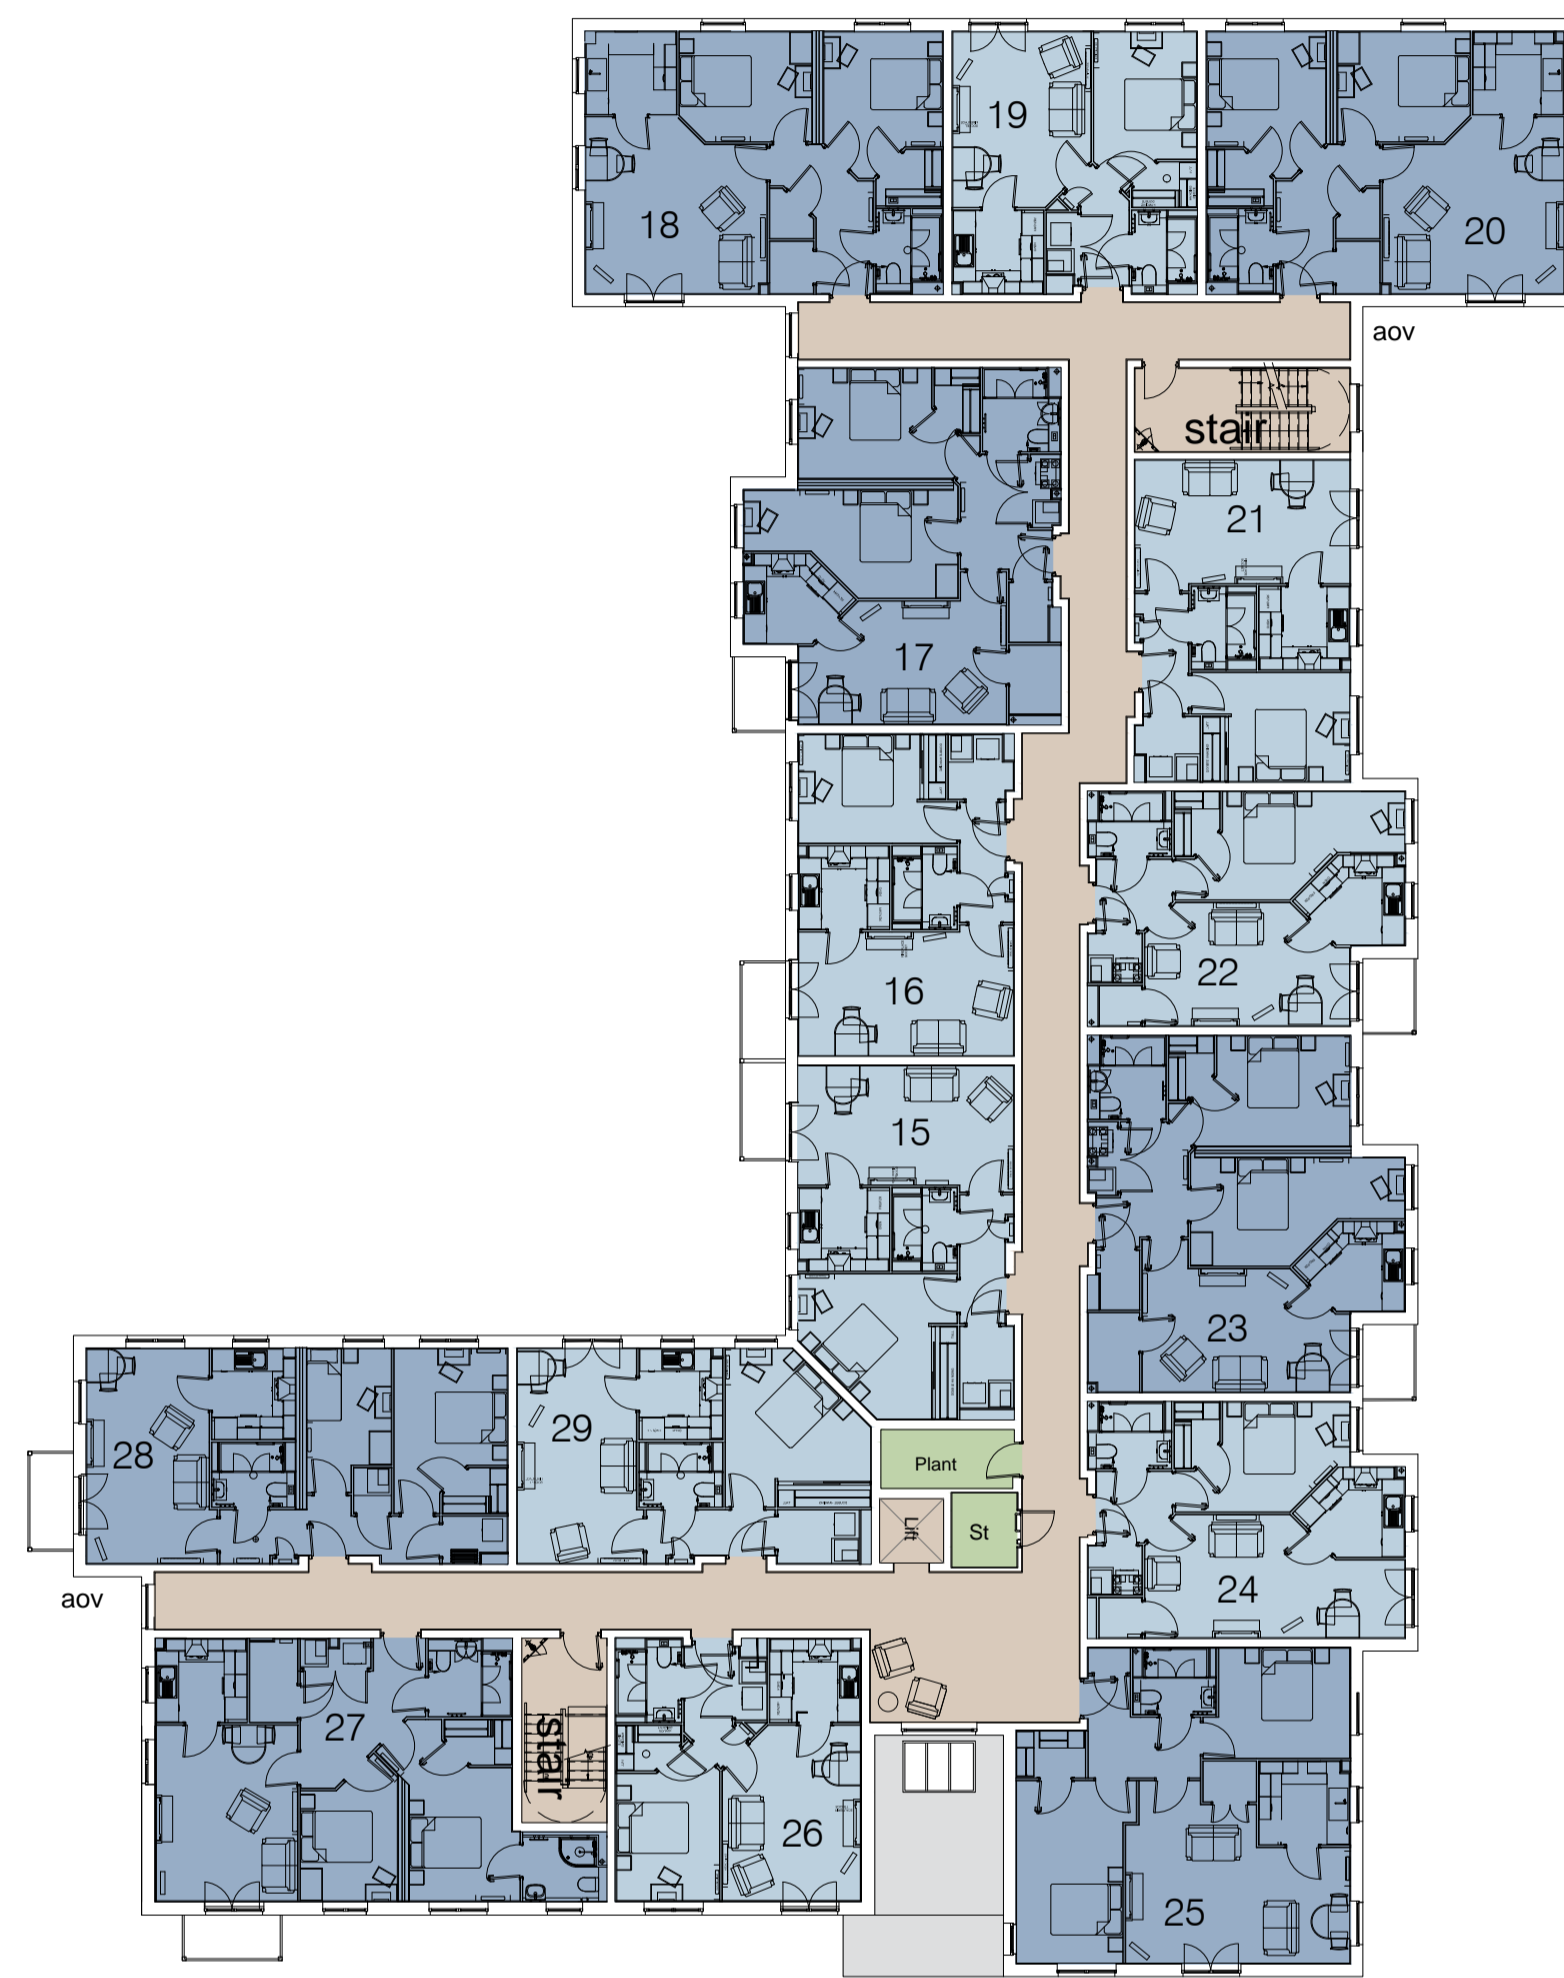

First Floor Layout

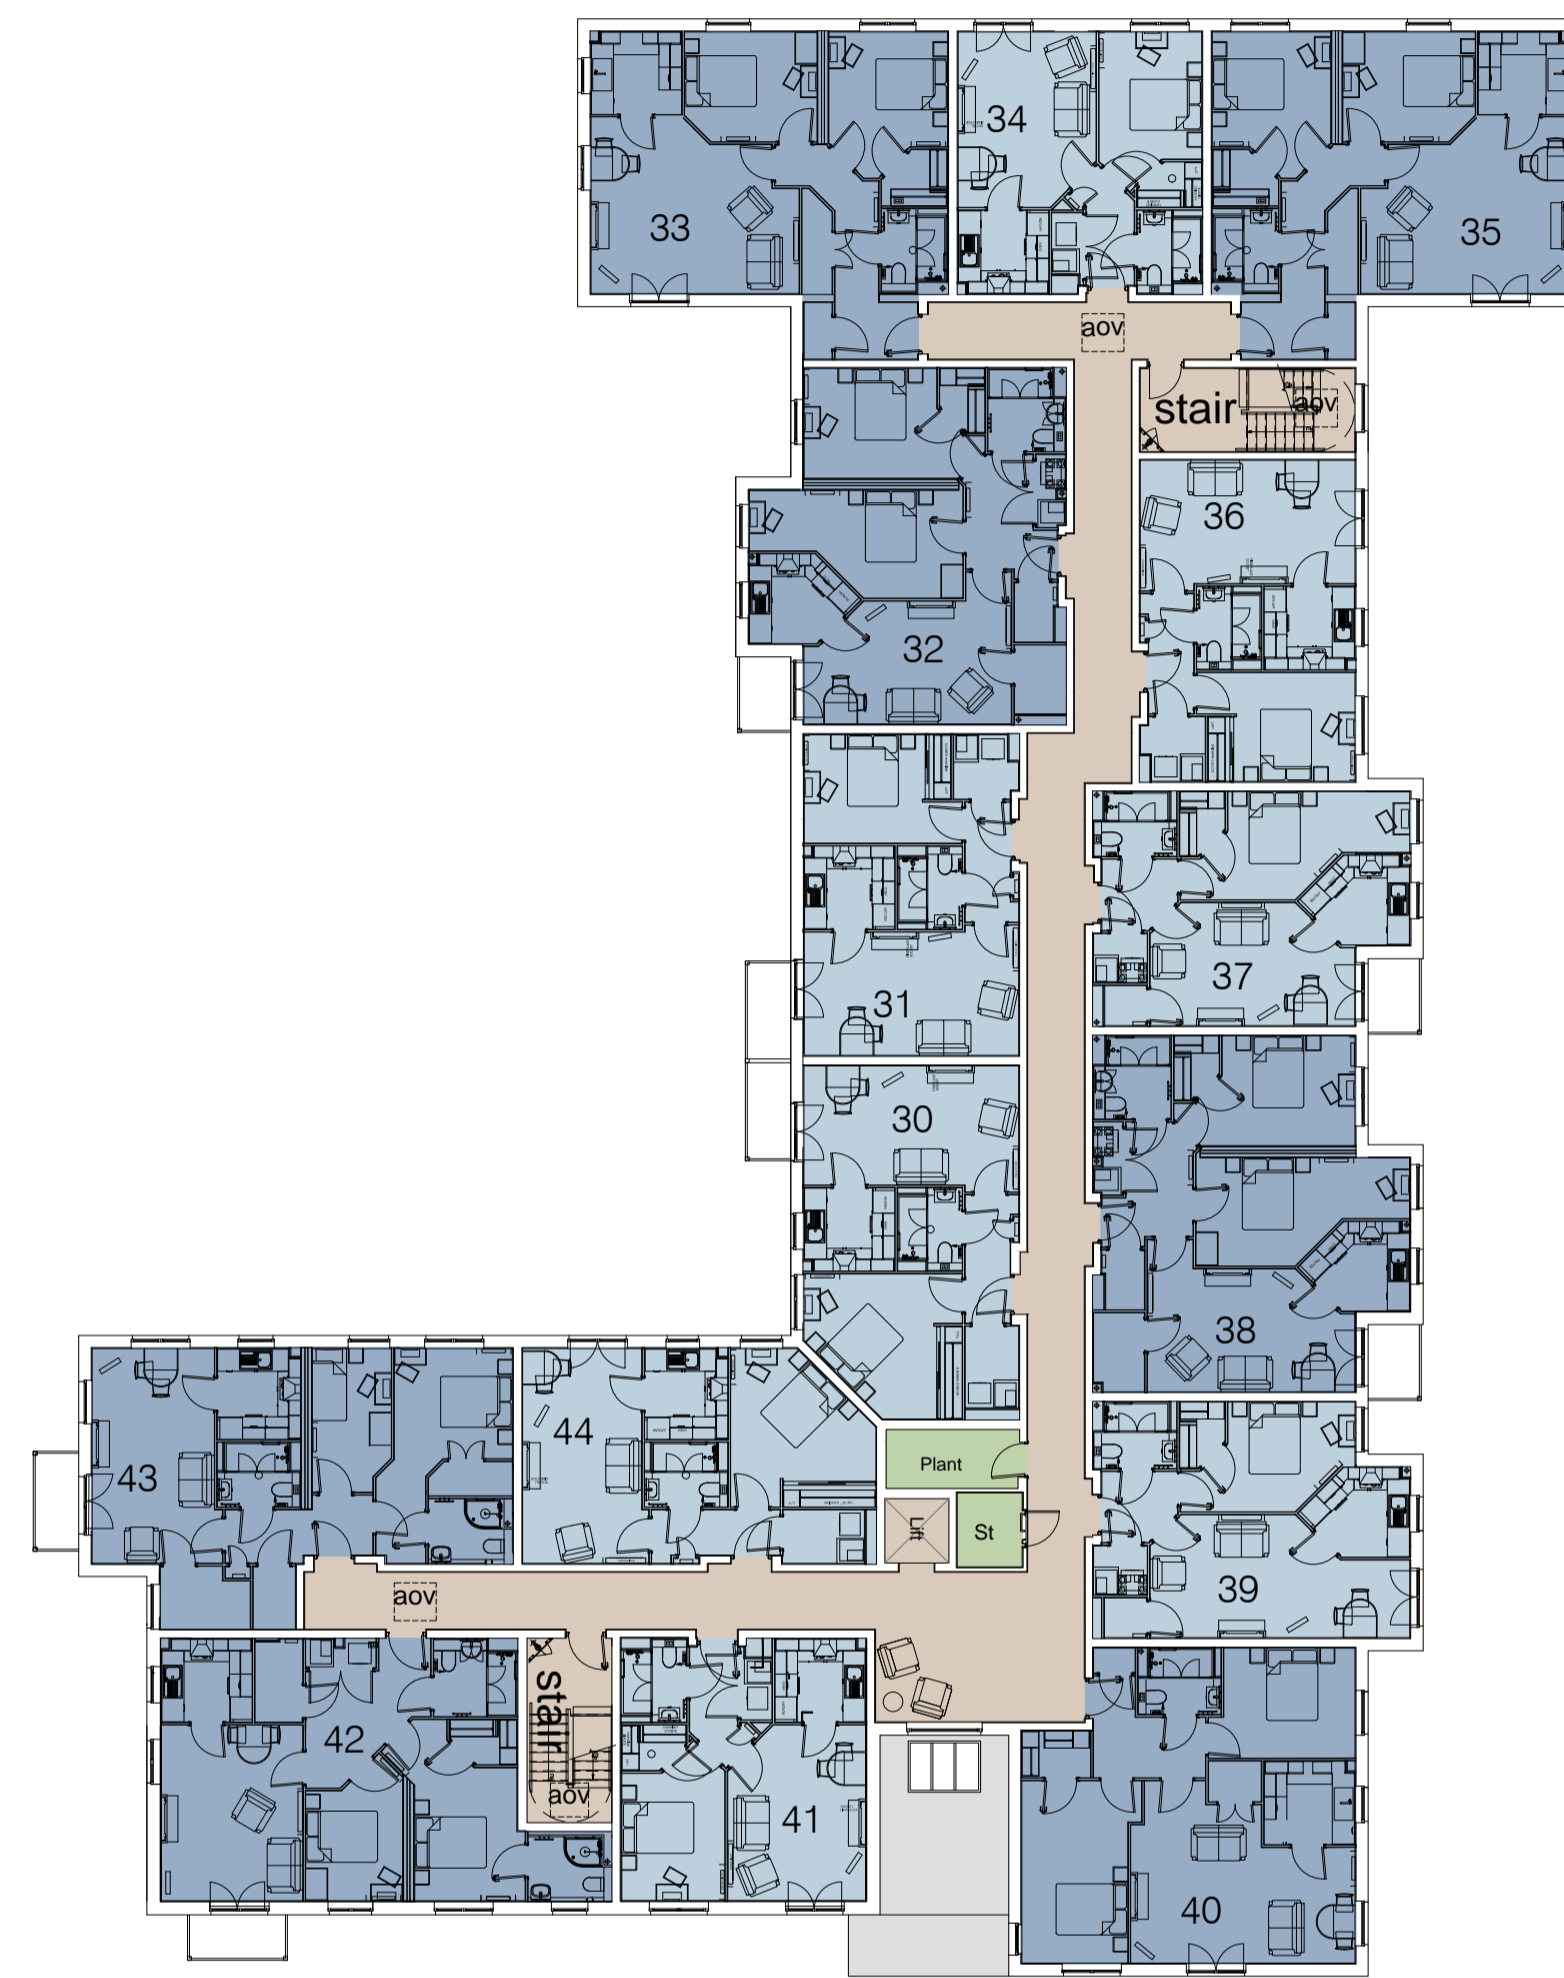

Second Floor Layout

REV	DATE	DESCRIPTION	DR	CHK

PLANNING ISSUE

darnton₃
ARCHITECTURE

CLIENT McCarthy & Stone Retirement Lifestyles Ltd		
PROJECT Residential Development Cleckheaton		
DRAWING Floor Plans as Proposed		
SCALE @ A1 1:200	DRAWN AM	CHECKED PB
CREATION DATE April 2017	REVISION	
DARNTON3 DRAWING NO. 9995 - DB3 - B01 - ZZ - DR - A - 007		
PROJECT NO-COMPANY - ZONE - LEVEL - TYPE - ROLE - NUMBER MCARTHY & STONE DRAWING NO. NE-2106-03-01-AC-007		
<small> © COPYRIGHT. ALL RIGHTS RESERVED. THE DRAWING IS TO BE READ IN CONJUNCTION WITH ALL OTHER RELEVANT DRAWINGS PREPARED BY CONSULTANTS AND SUBCONTRACTORS. DO NOT SCALE FROM THE ORIGINAL WORK ONLY TO THE PRINTED DIMENSIONS. THE DRAWING MAY NOT BE USED FOR CONSTRUCTION UNLESS GRANTED BY CONTRACTOR. NO PART OF THIS DRAWING IS TO BE REPRODUCED IN ANY MANNER WITHOUT THE WRITTEN PERMISSION OF DARNTON3 ARCHITECTURE. DIMENSIONS IN PARENTHESIS TO INDICATE DIMENSIONS TO BE USED IN CONSTRUCTION UNLESS OTHERWISE SPECIFIED. </small>		