



IF IN ANY DOUBT PLEASE ASK THE ARCHITECT FOR CLARIFICATION.
 DO NOT SCALE FROM DRAWING. ALL DIMENSIONS TO BE CHECKED ON SITE.
 THE COPYRIGHT FOR THESE DRAWINGS REMAINS THE PROPERTY OF THE ARCHITECT.
 THEY MUST NOT BE REPRODUCED IN ANY WAY WITHOUT THE ARCHITECTS PRIOR
 WRITTEN CONSENT.

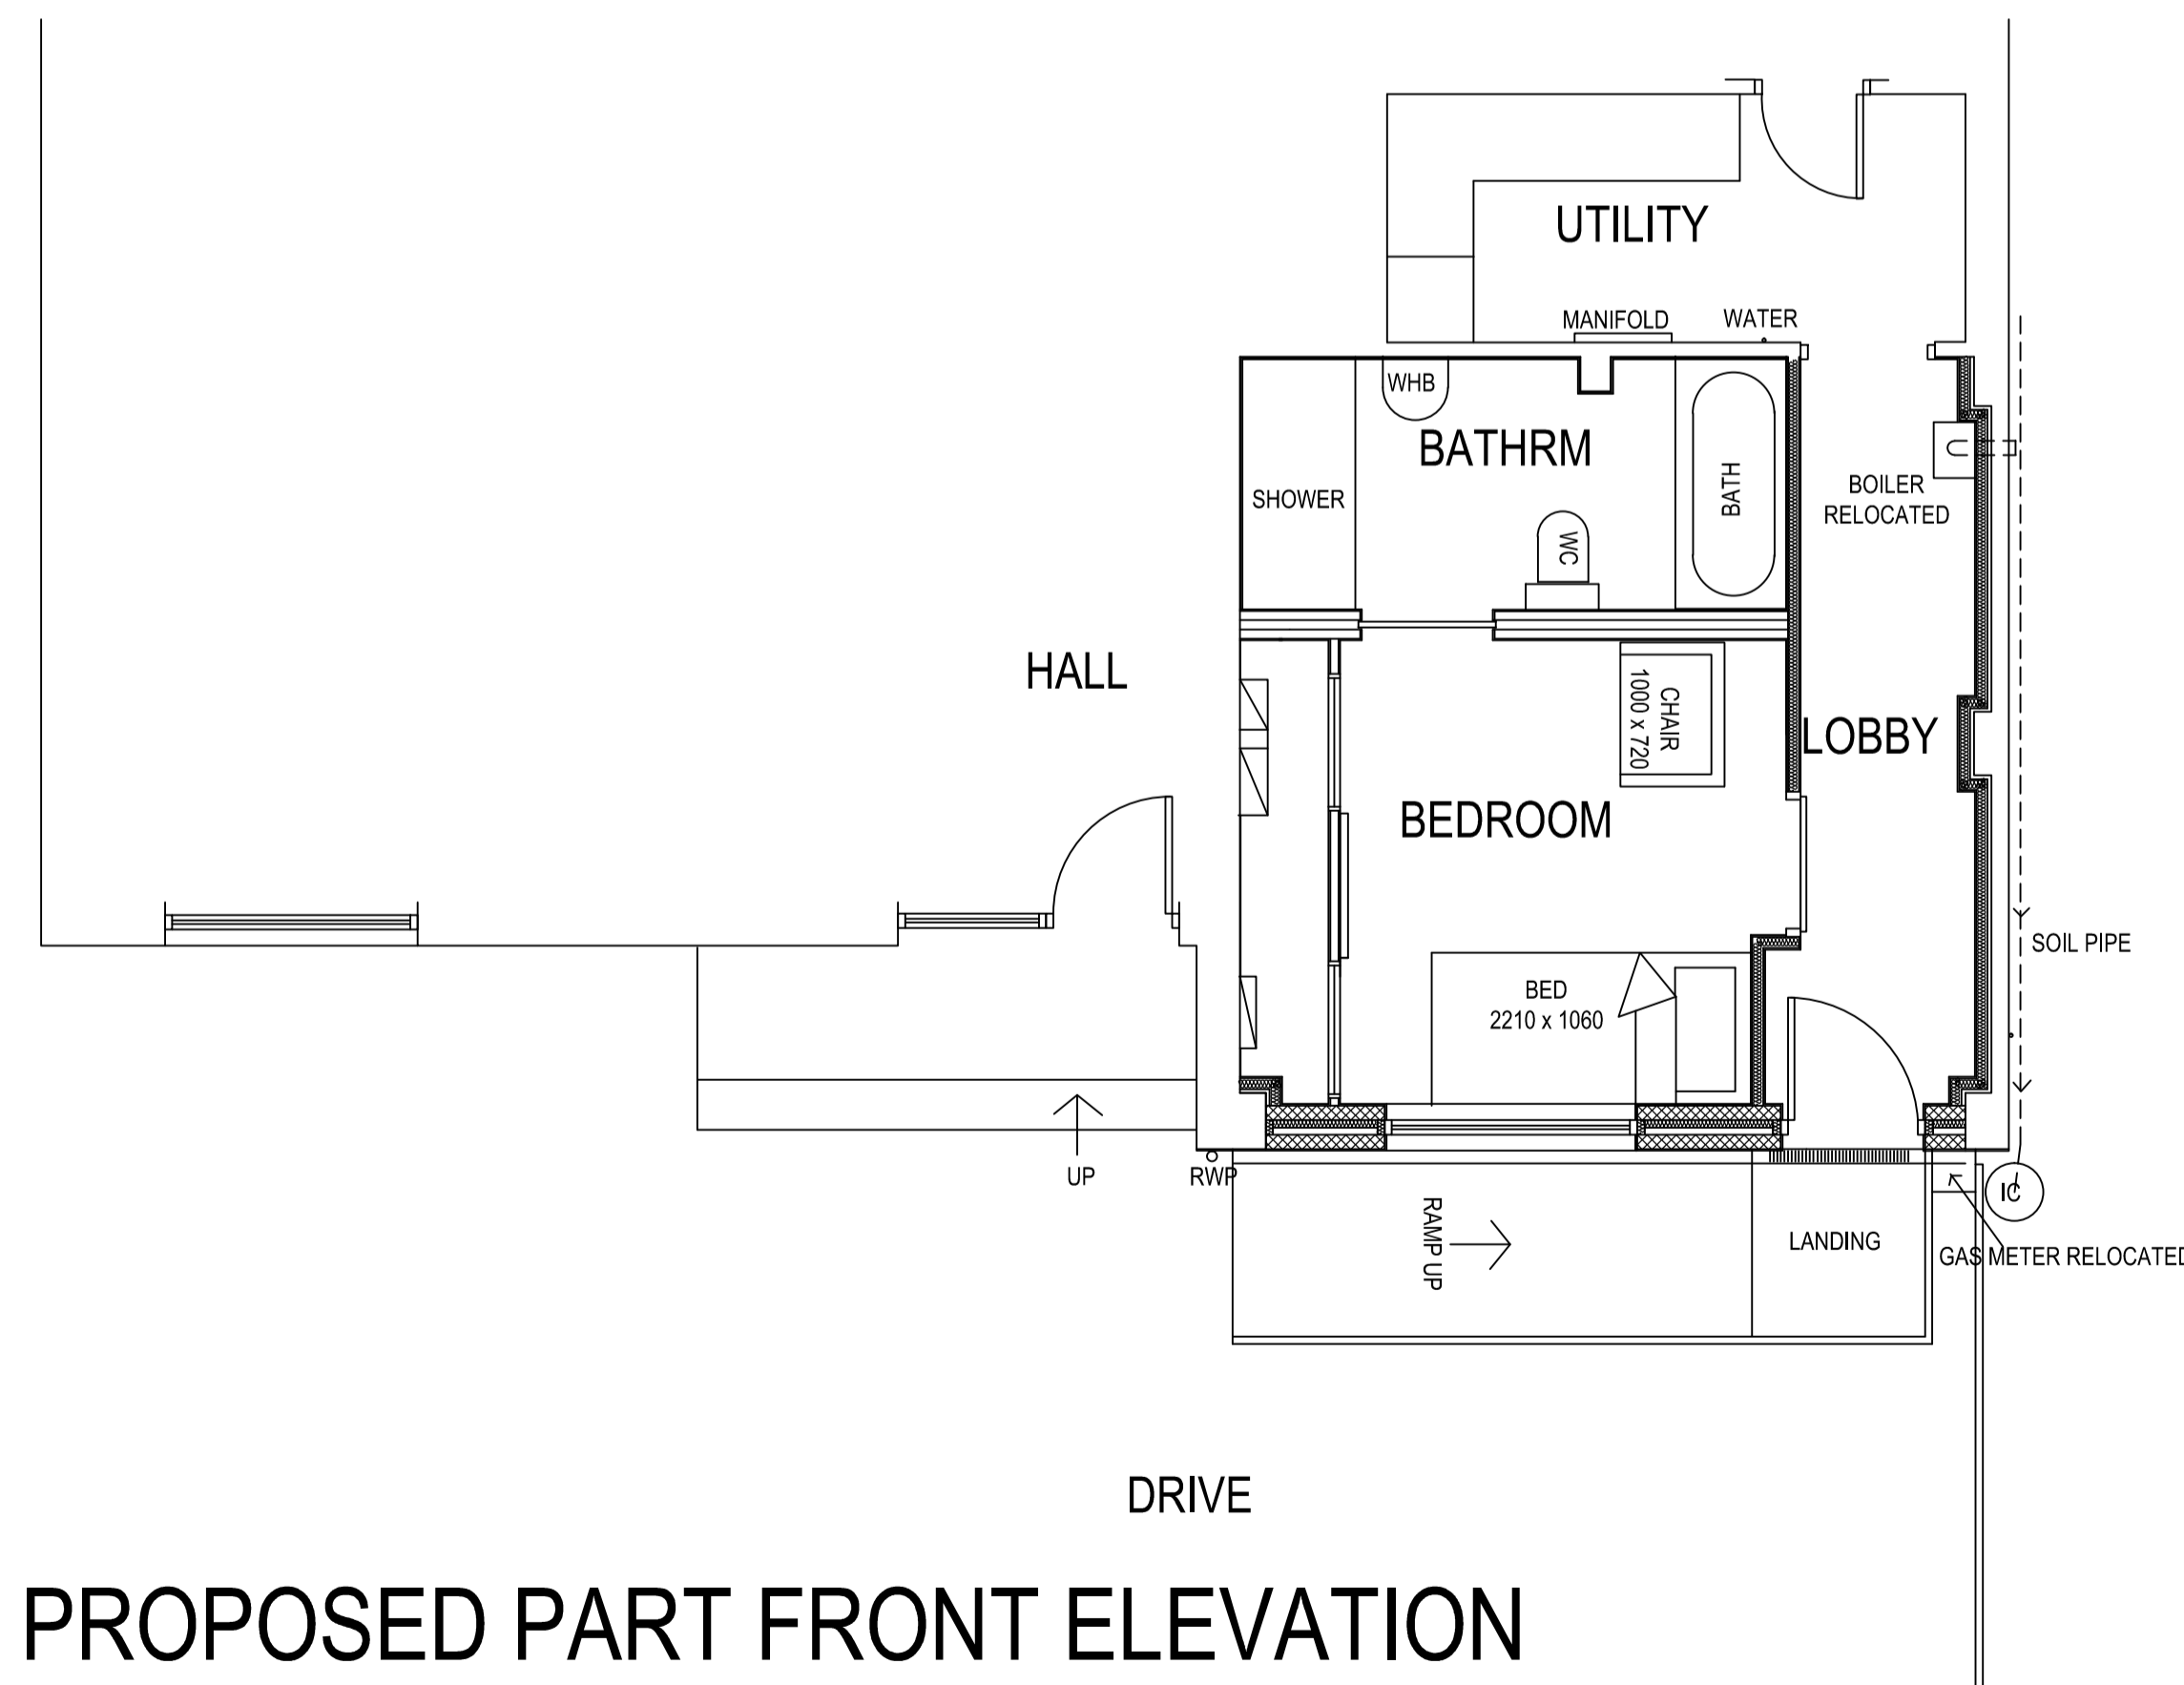

PROPOSED PART FRONT ELEVATION



PROPOSED PART FRONT ELEVATION



**NORTHERN
DESIGN
PARTNERSHIP**
Chartered Architects

THE CHAPEL
MILLMOOR ROAD
MELTHAM
HUDDERSFIELD HD9 5JU
TELEPHONE (01484) 854868
FAX (01484) 854969

CLIENT			
MR. M. KASHIF			
PROJECT			
ADAPTATIONS 32A LIGHTRIDGE ROAD FIXBY, HUDDERSFIELD HD2 2HF			
DRAWING TITLE			
PART PLAN AND ELEVATION AS PROPOSED			
Rev.	Notes	Date	Drawn
SCALE	1:50 @ A1	05.17	PB
PROJECT No.	DRAWING No.	Rev.	
1771	02	-	