



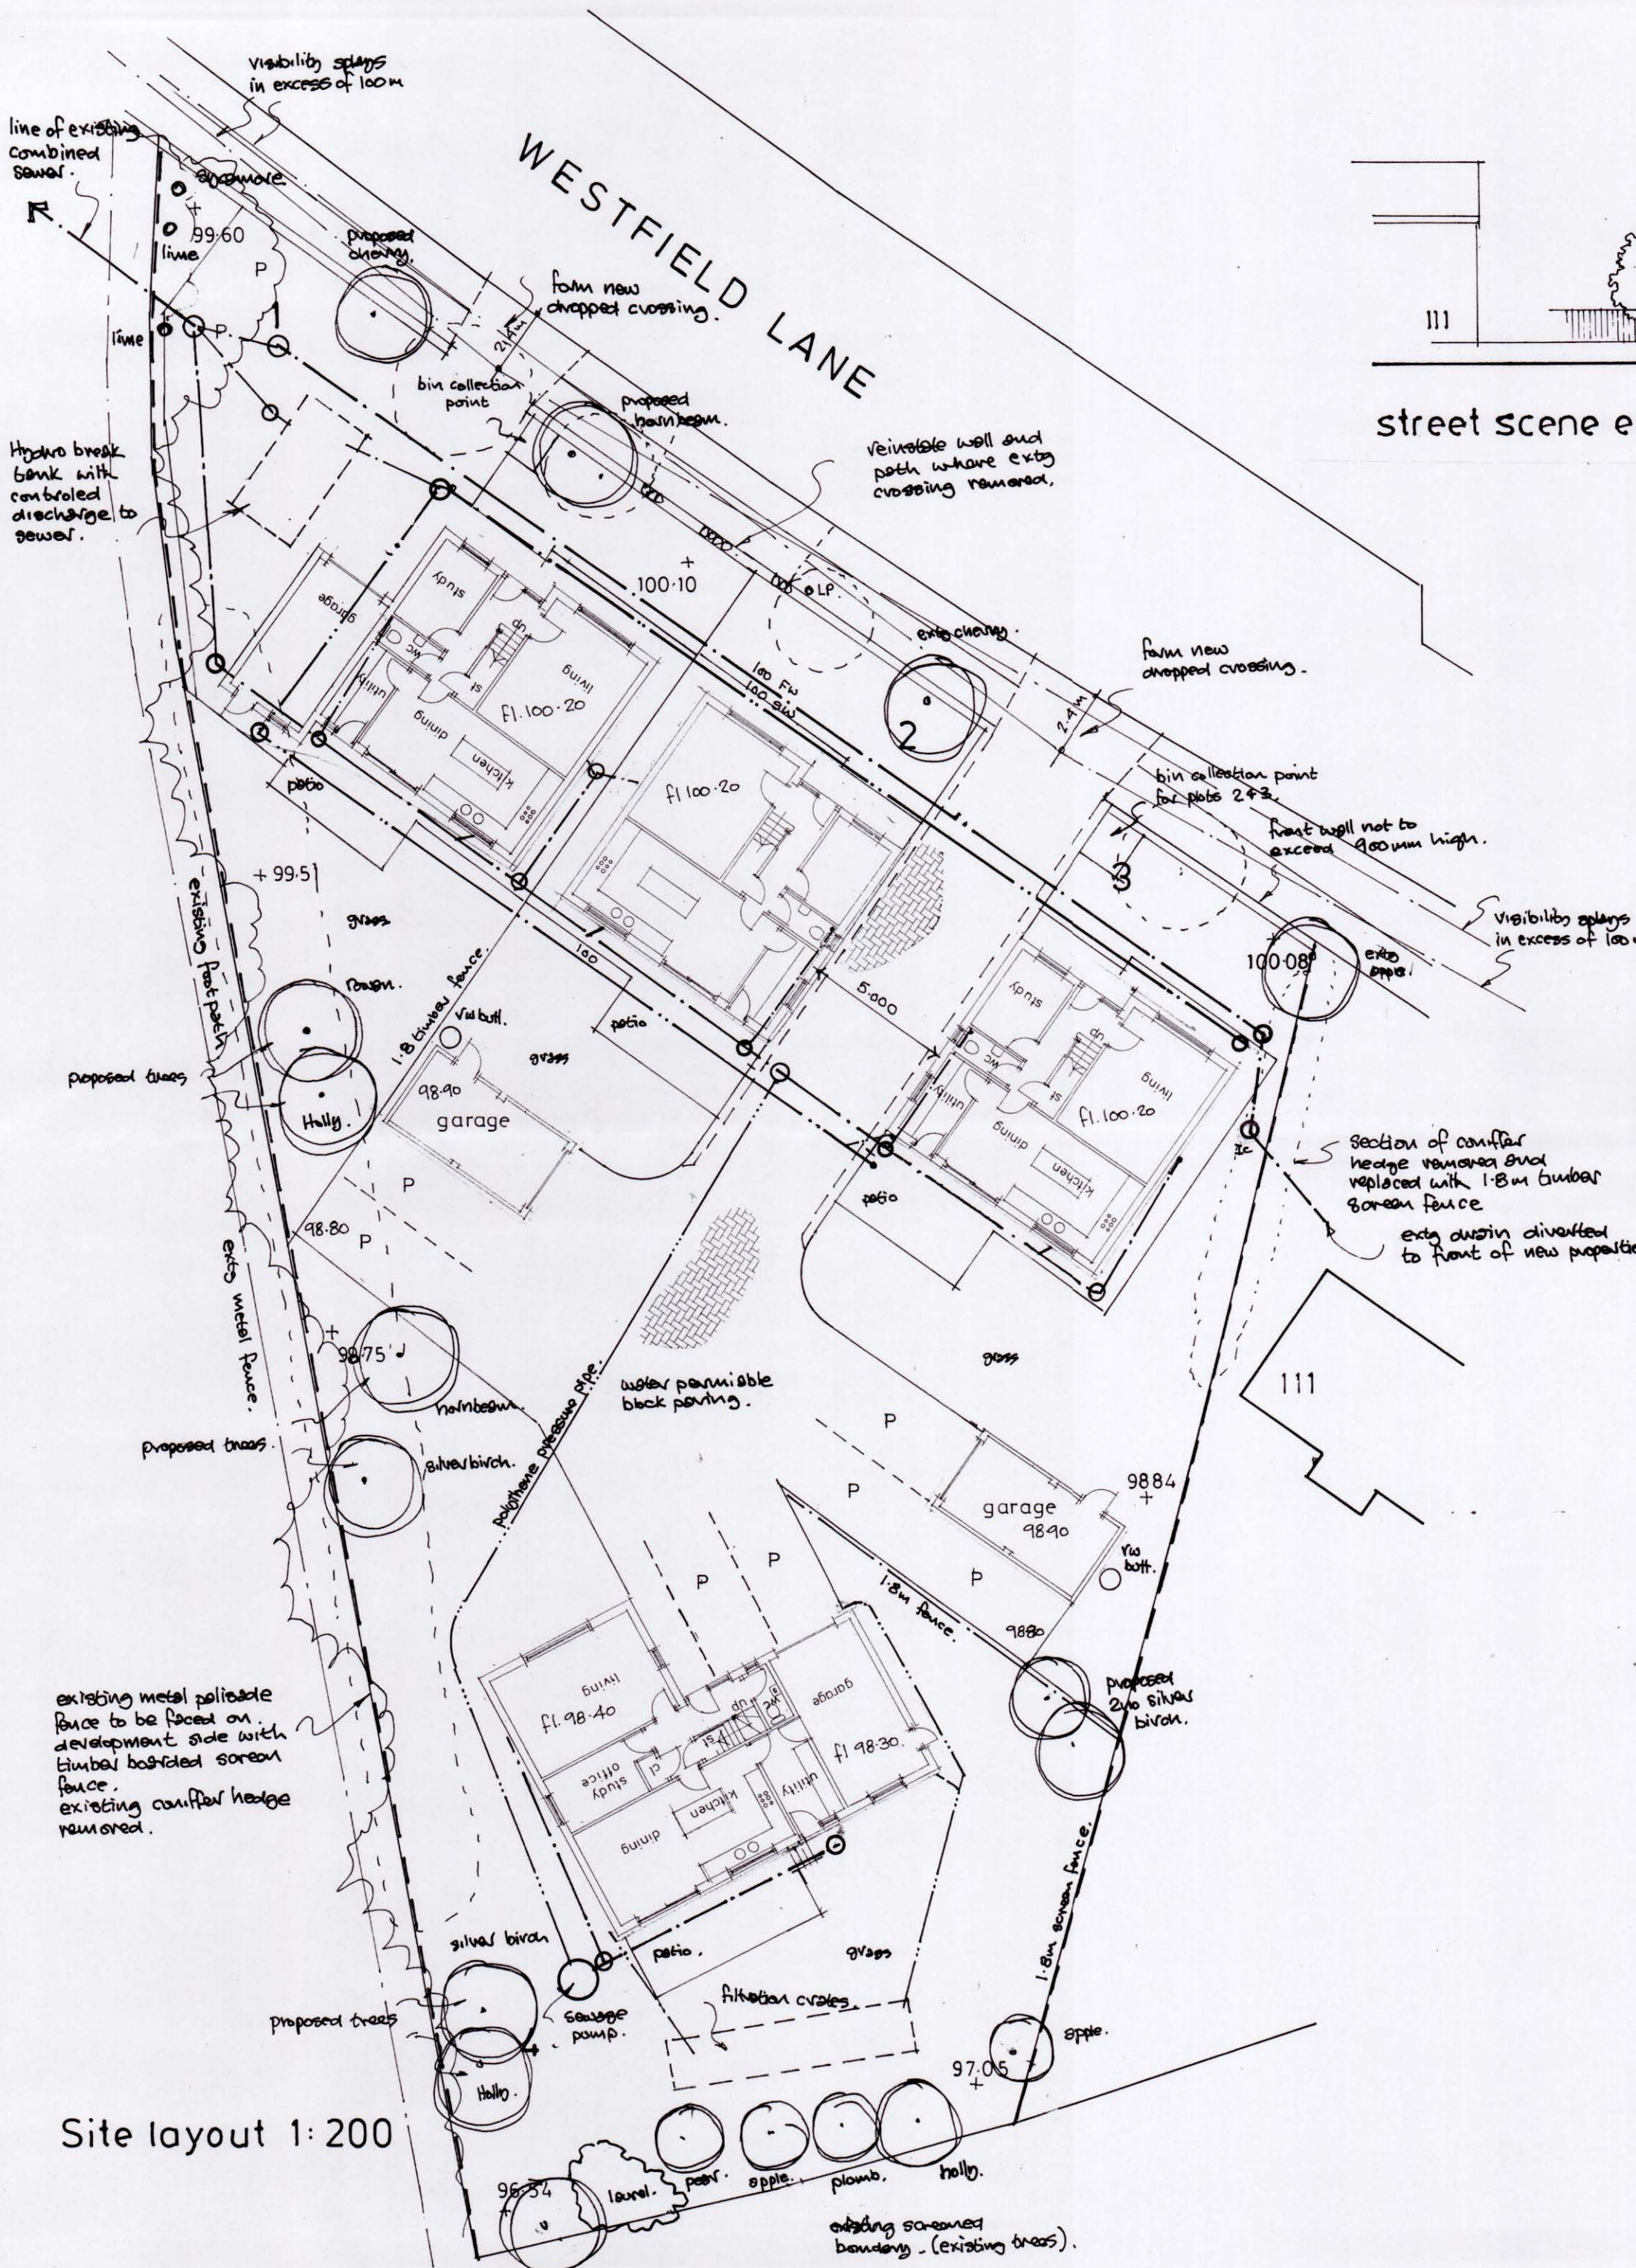

Site layout 1:200

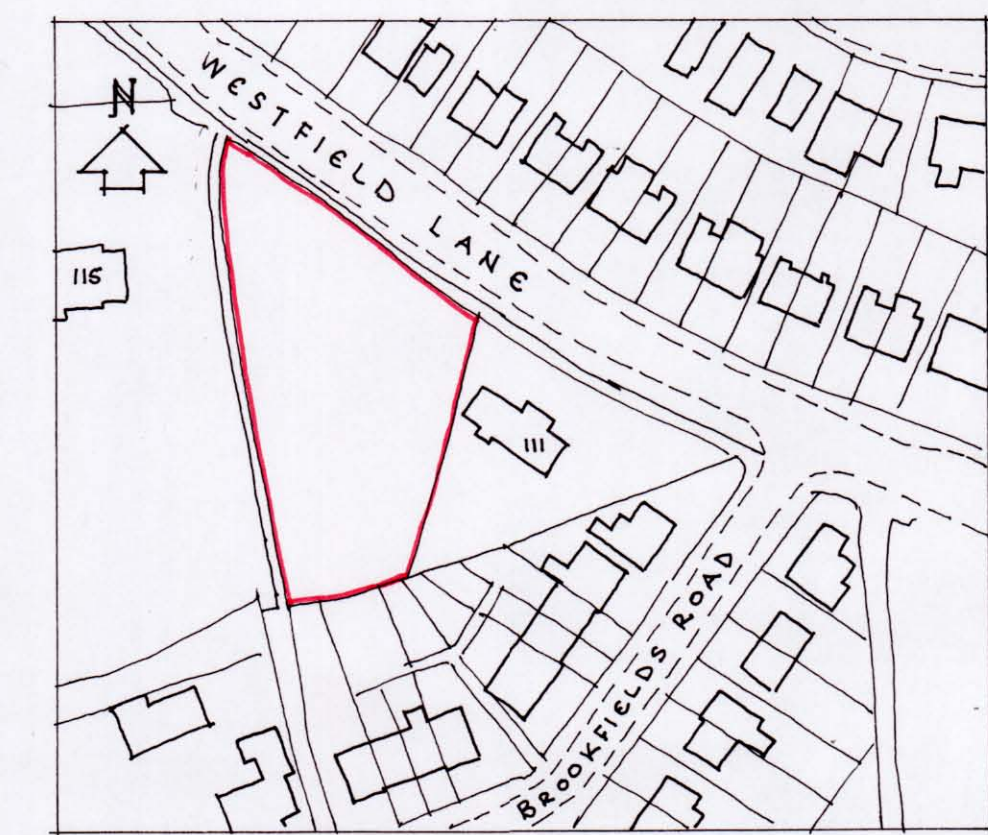

location plan 1:1250

Revision		Date
All dimensions to be verified on site and the practice informed of any discrepancy.		
Calder Architectural Services		13 Henry Street Brighouse West Yorkshire HD6 2BL Tel/Fax 01484 713475
City Developments Yorkshire Limited		
Drawn	Date	Scale
	5-2017	1:100
Proposed new housing at 113 Westfield Lane Wyke BD 12 9LY		
Drawing Site plan		
Job No.	Drawing No.	Rev.
	1	