


If in doubt please ask the Architect for clarification.

Do not scale from the drawing, all dimensions to be checked on site.


The copyright for these drawings remains the property of the Architect, they must not be reproduced in any way without the Architects prior written consent

17/91822


Received
18-12-17

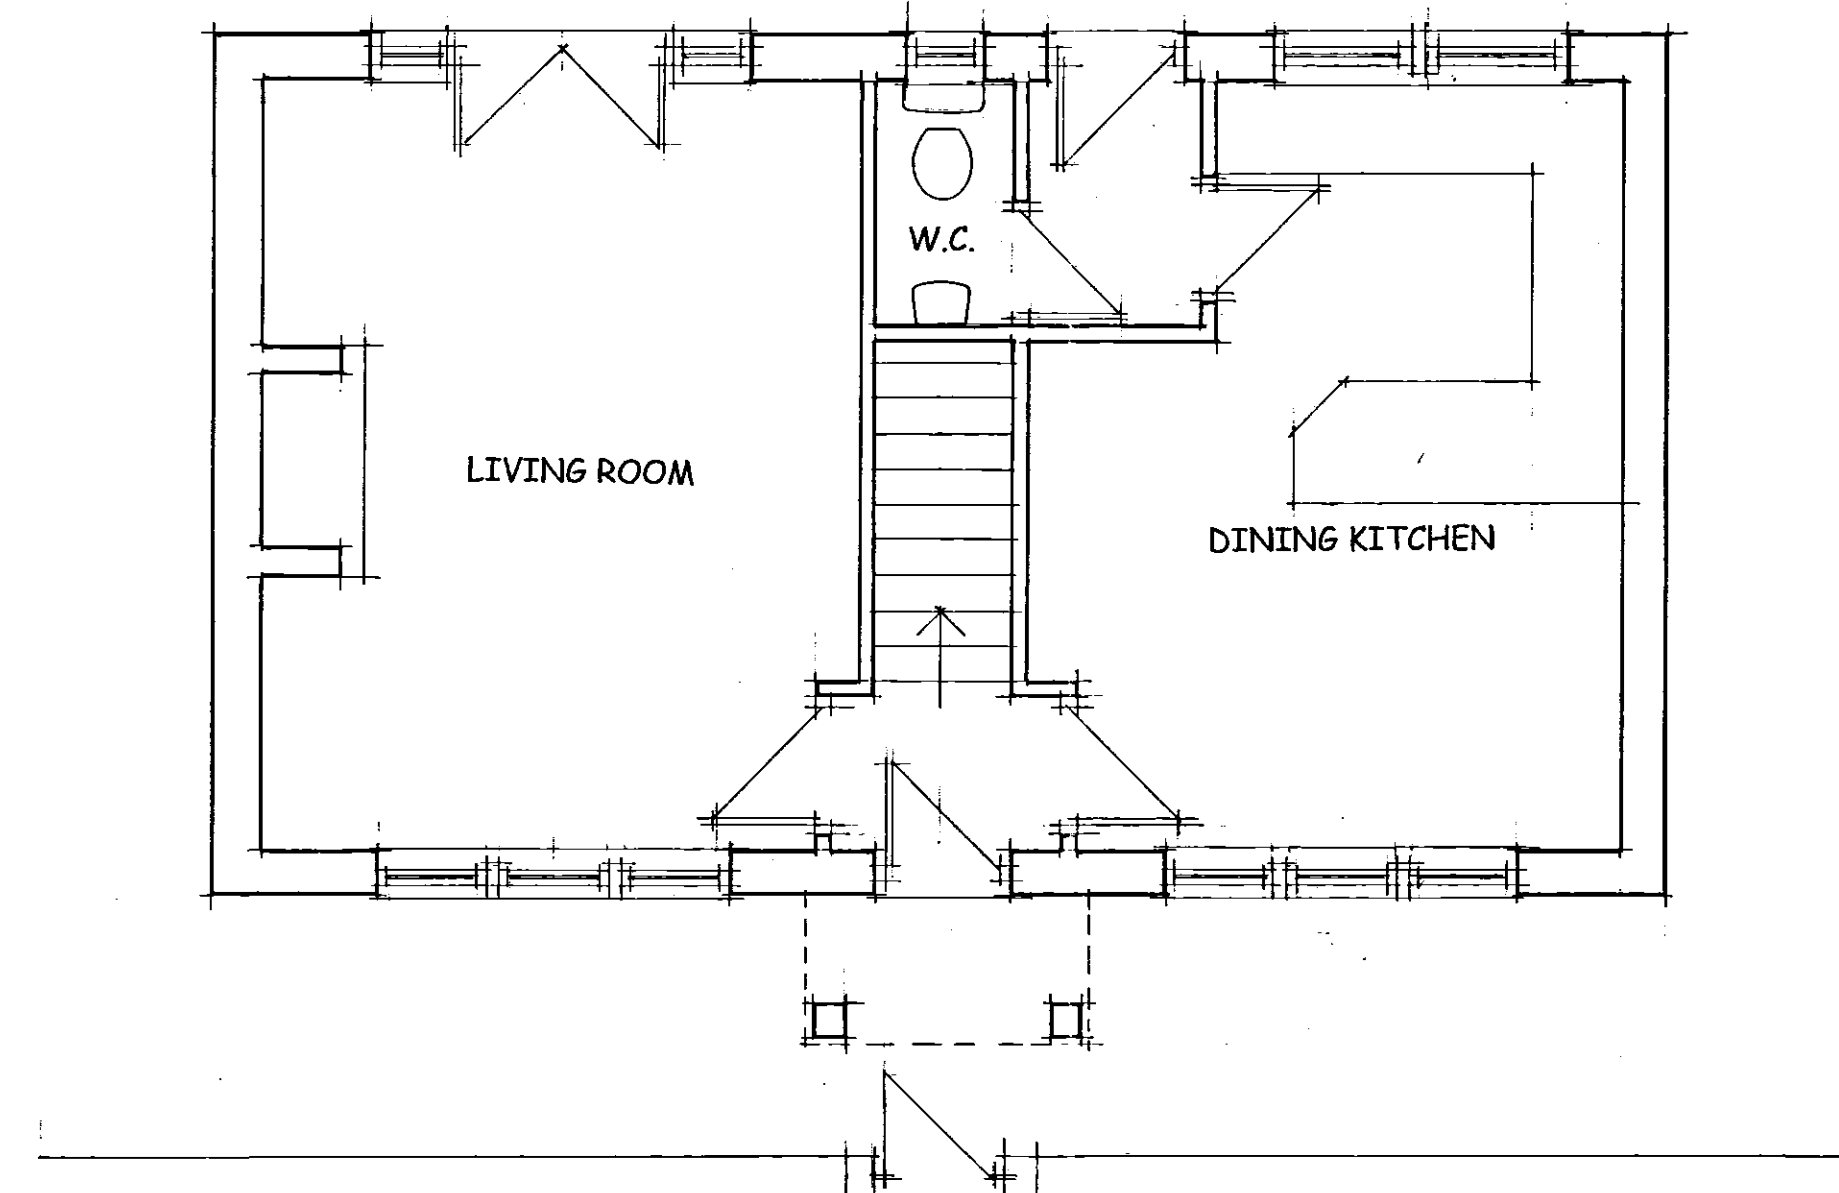

PROPOSED GROUND FLOOR PLAN

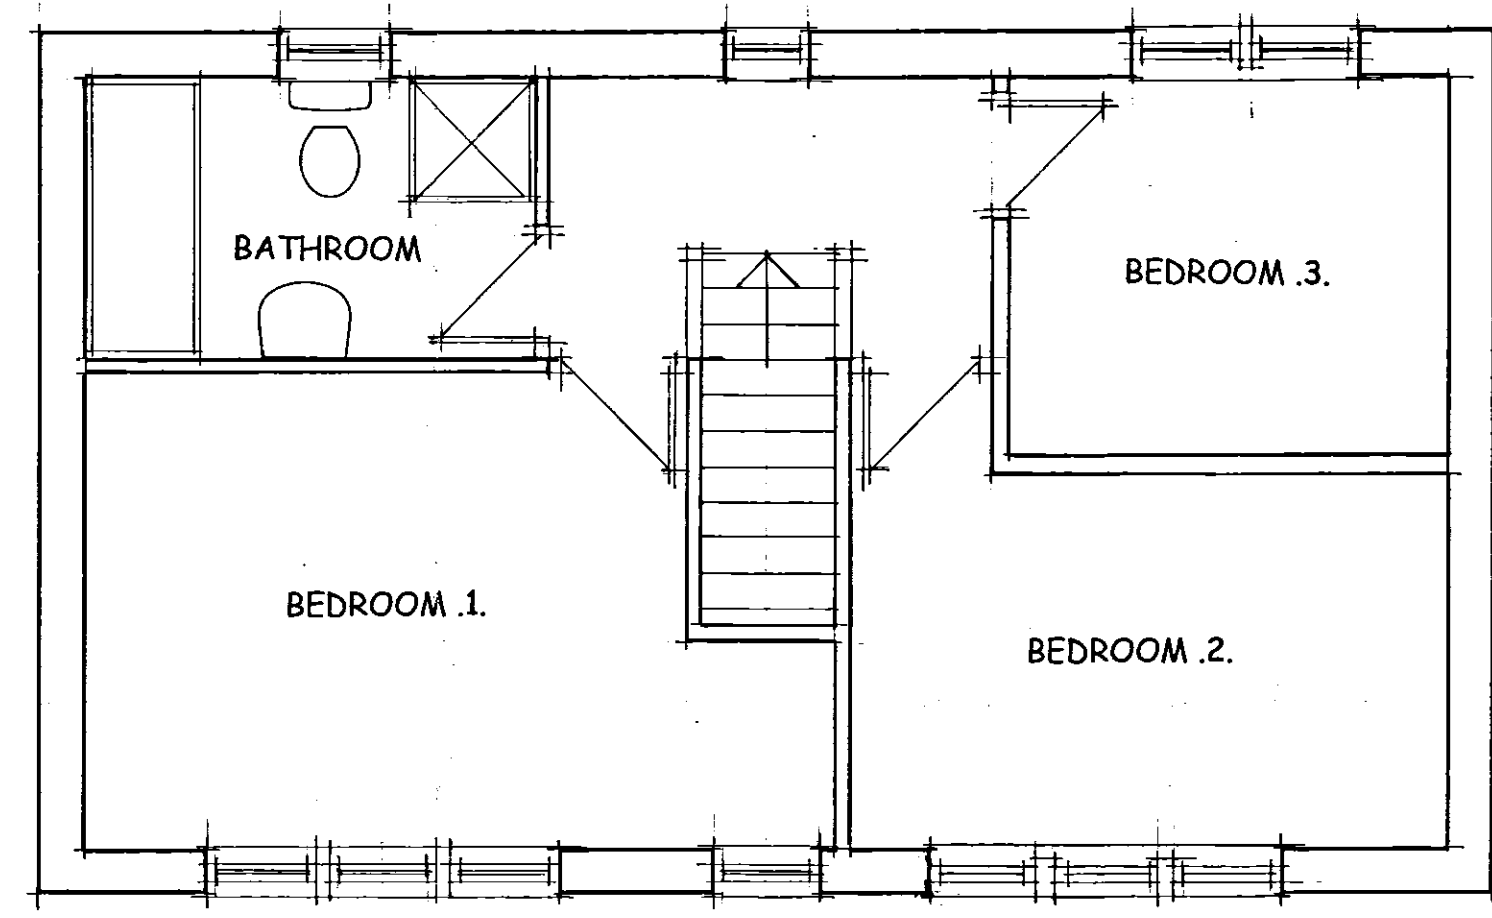

PROPOSED FIRST FLOOR PLAN

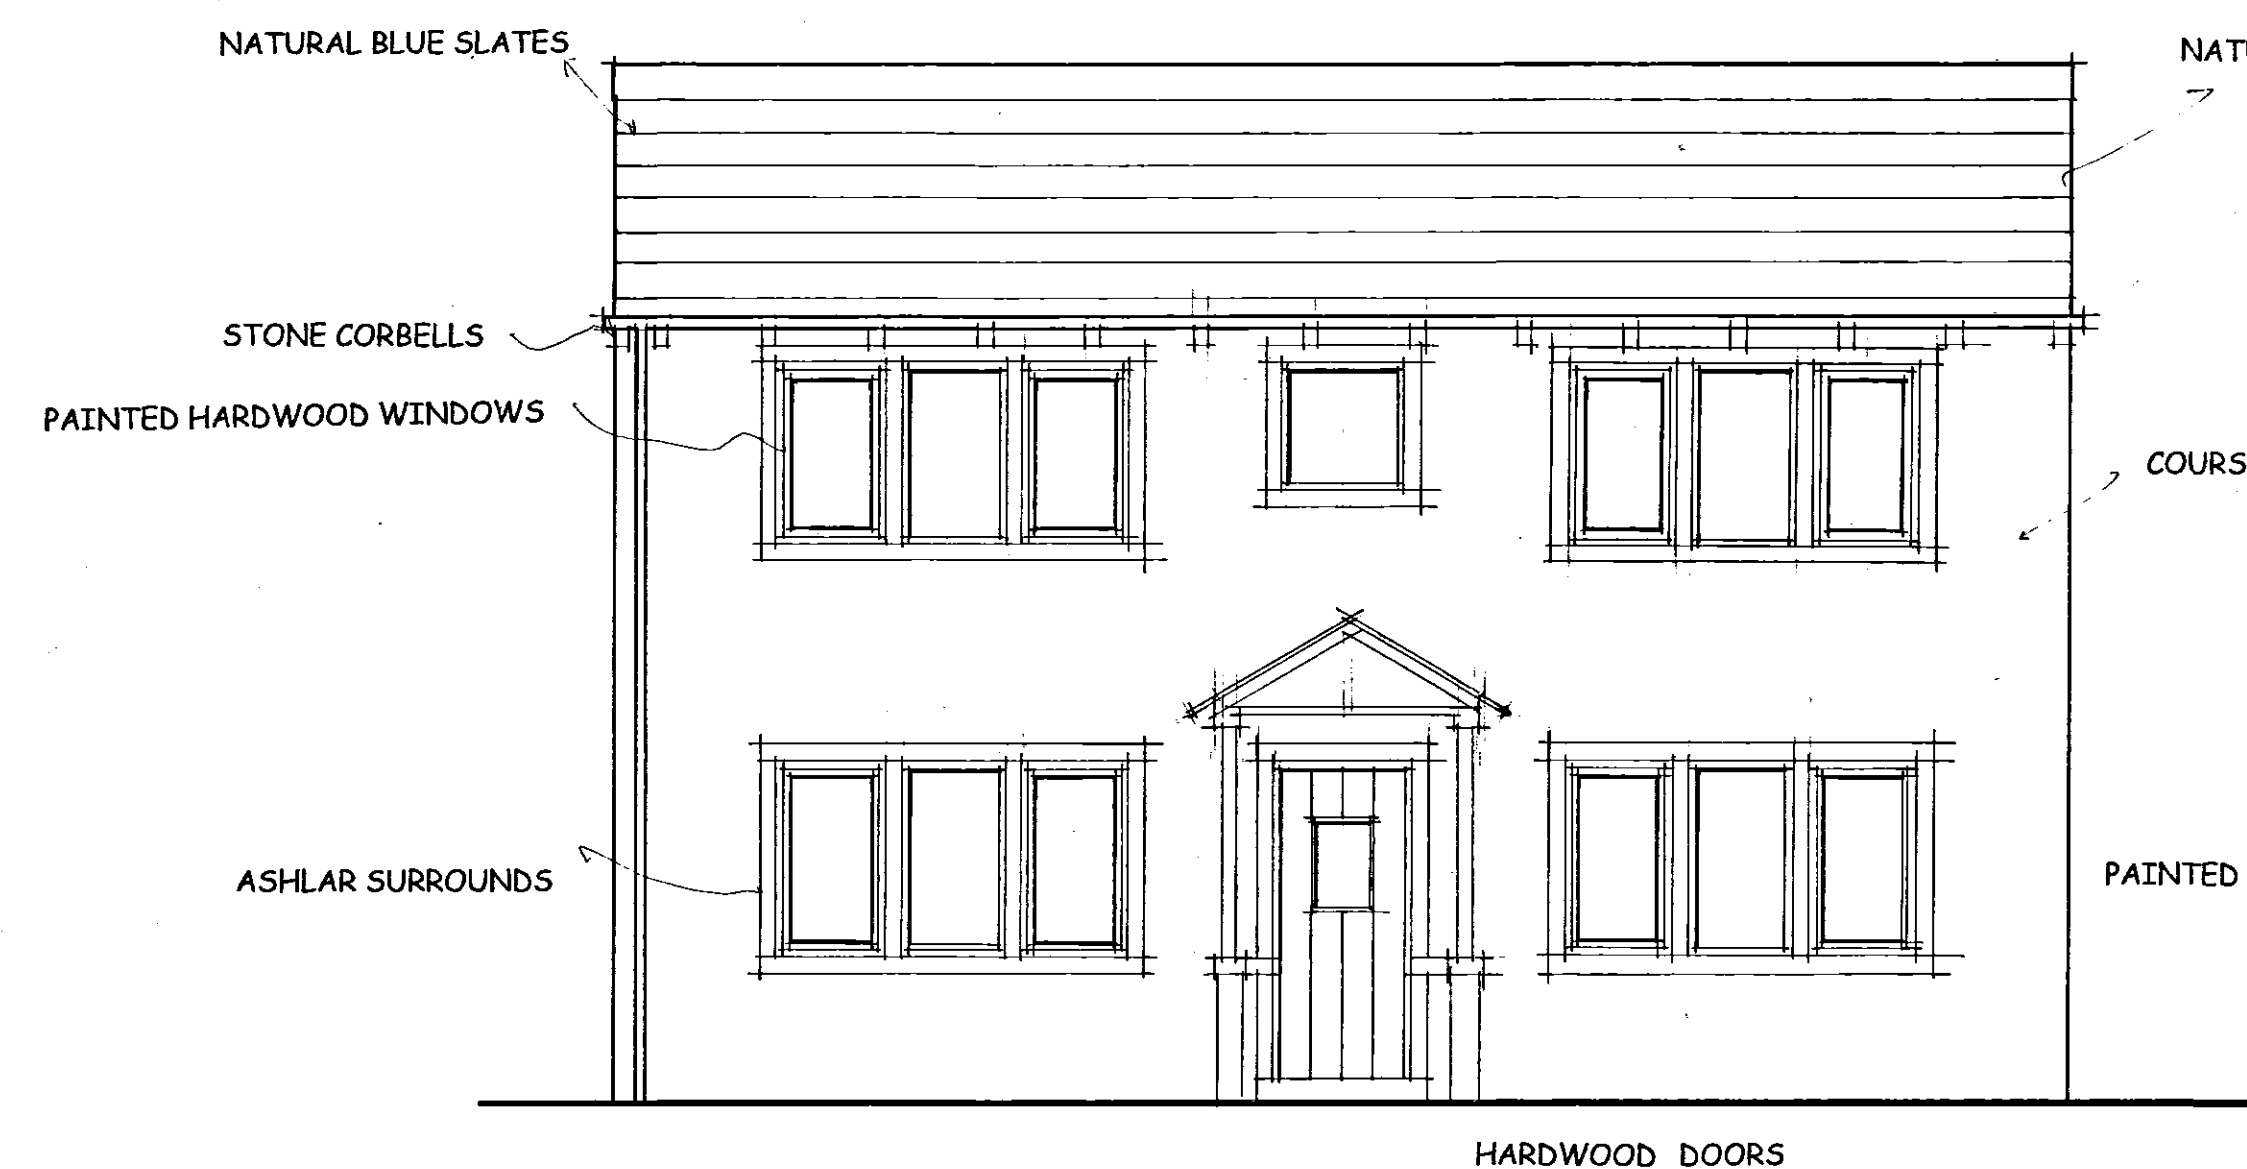


PROPOSED FRONT ELEVATION TO MANCHESTER ROAD



PROPOSED REAR ELEVATION

Not 1

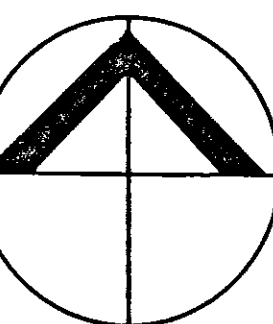

**northern design
partnership**
chartered
architects

the chapel
millmoor road
m e l t h a m
huddersfield
hd9 5ju
tel: 01484 854848
fax: 01484 854949

CLIENT			
MR & MRS C ROBERTS			
PROJECT			
PROPOSED DWELLINGS MANCHESTER ROAD SLAITHWAITE			
DRAWING TITLE			
PROPOSED PLANS AND ELEVATIONS			
Rev	Notes	Date	Drawn
A	Revised window	7.17	A.D.
B	Revised window	12.17	A.D.
SCALE			
1:50		05.17	A.D.
PROJECT No.		DRAWING No.	Rev.
1757		03	B.