



If in doubt please ask the Architect for clarification.

Do not scale from the drawing, all dimensions to be checked on site.


The copyright for these drawings remains the property of the Architect, they must not be reproduced in any way without the Architects prior written consent.

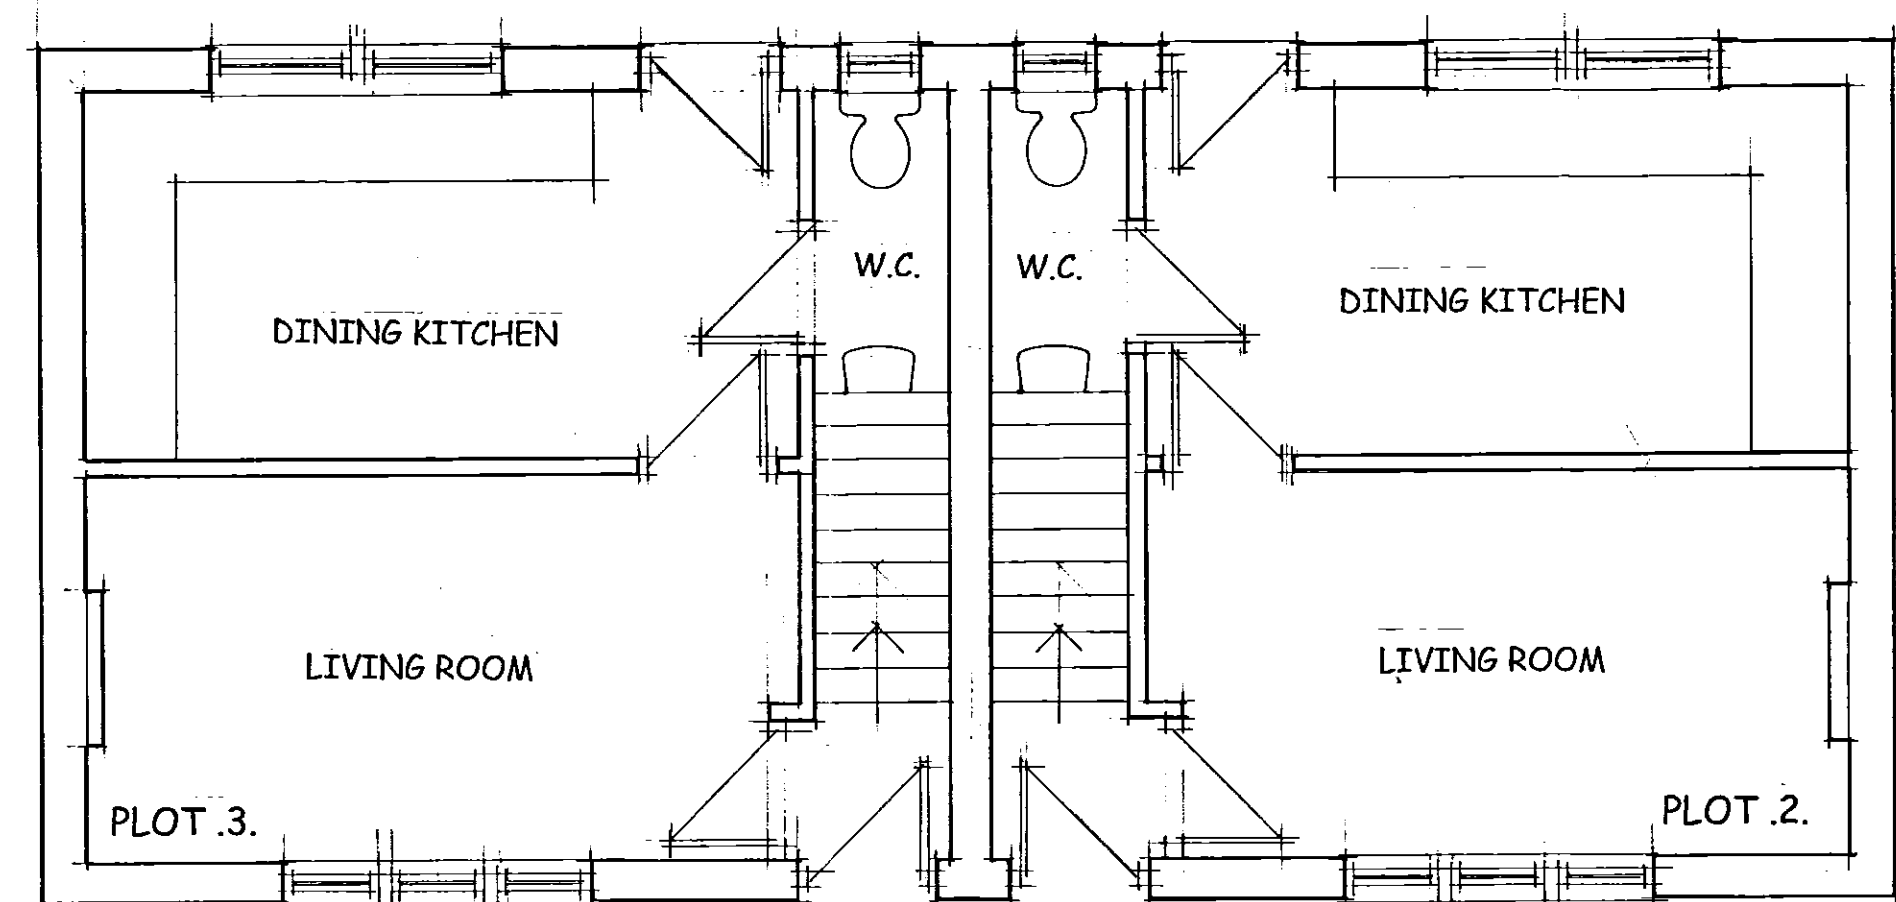


PROPOSED GROUND FLOOR PLAN

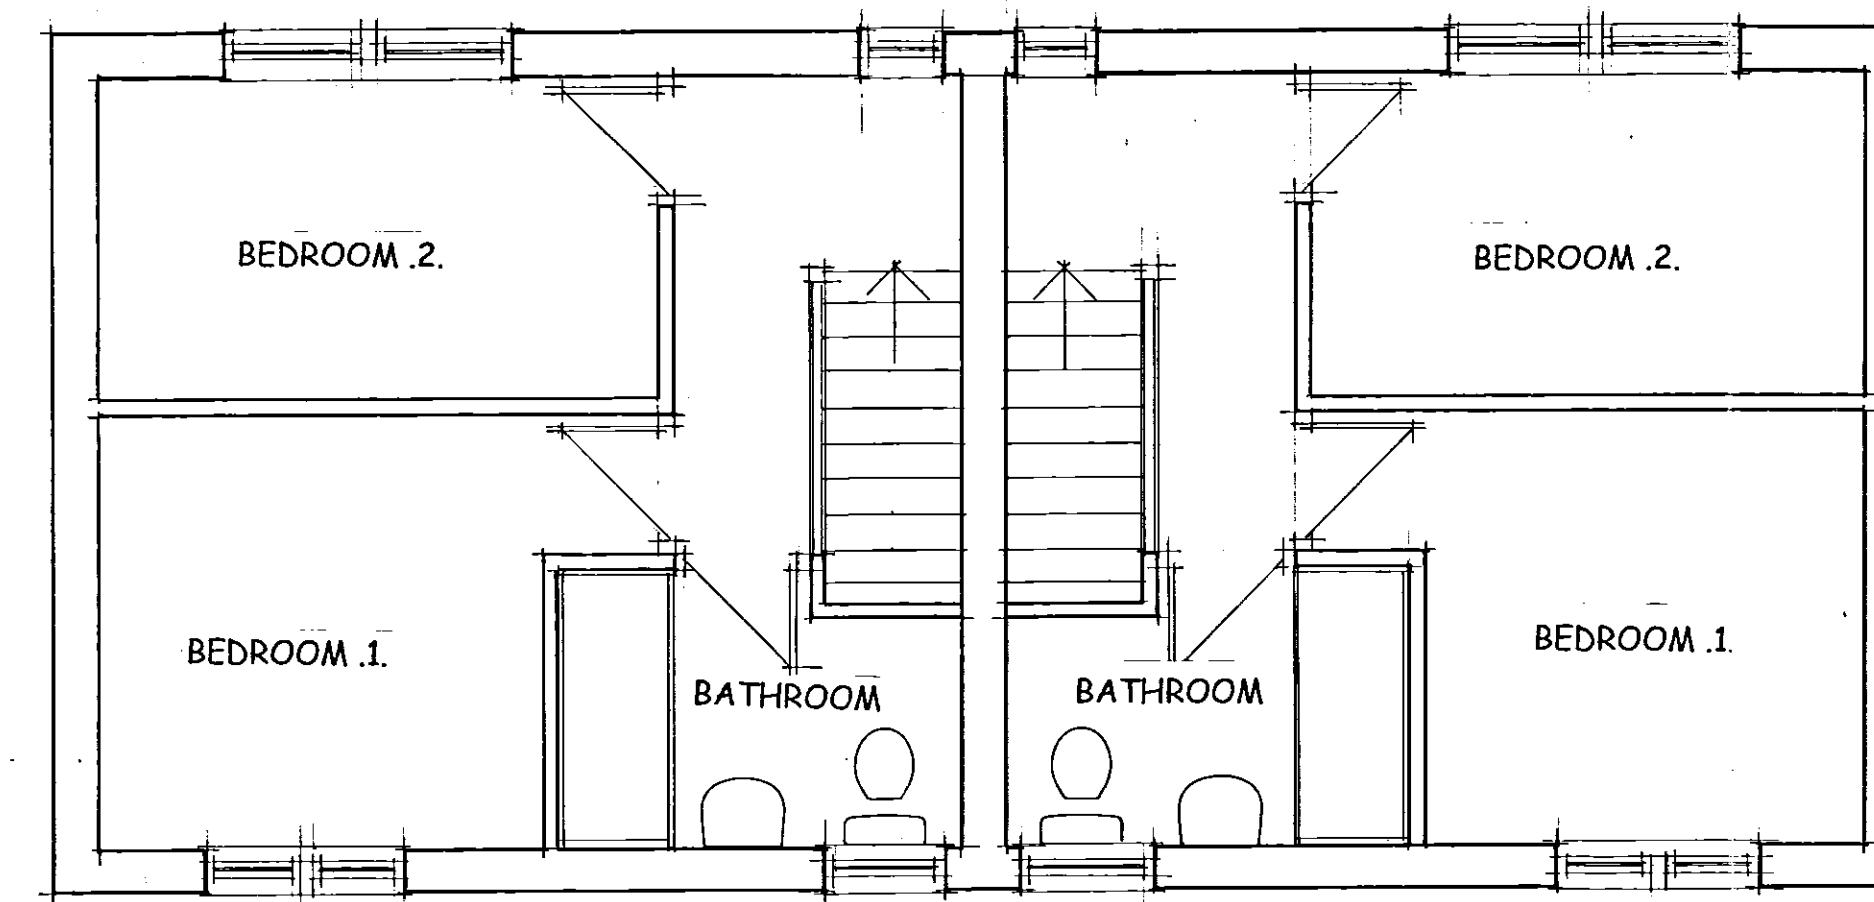

PROPOSED FIRST FLOOR PLAN

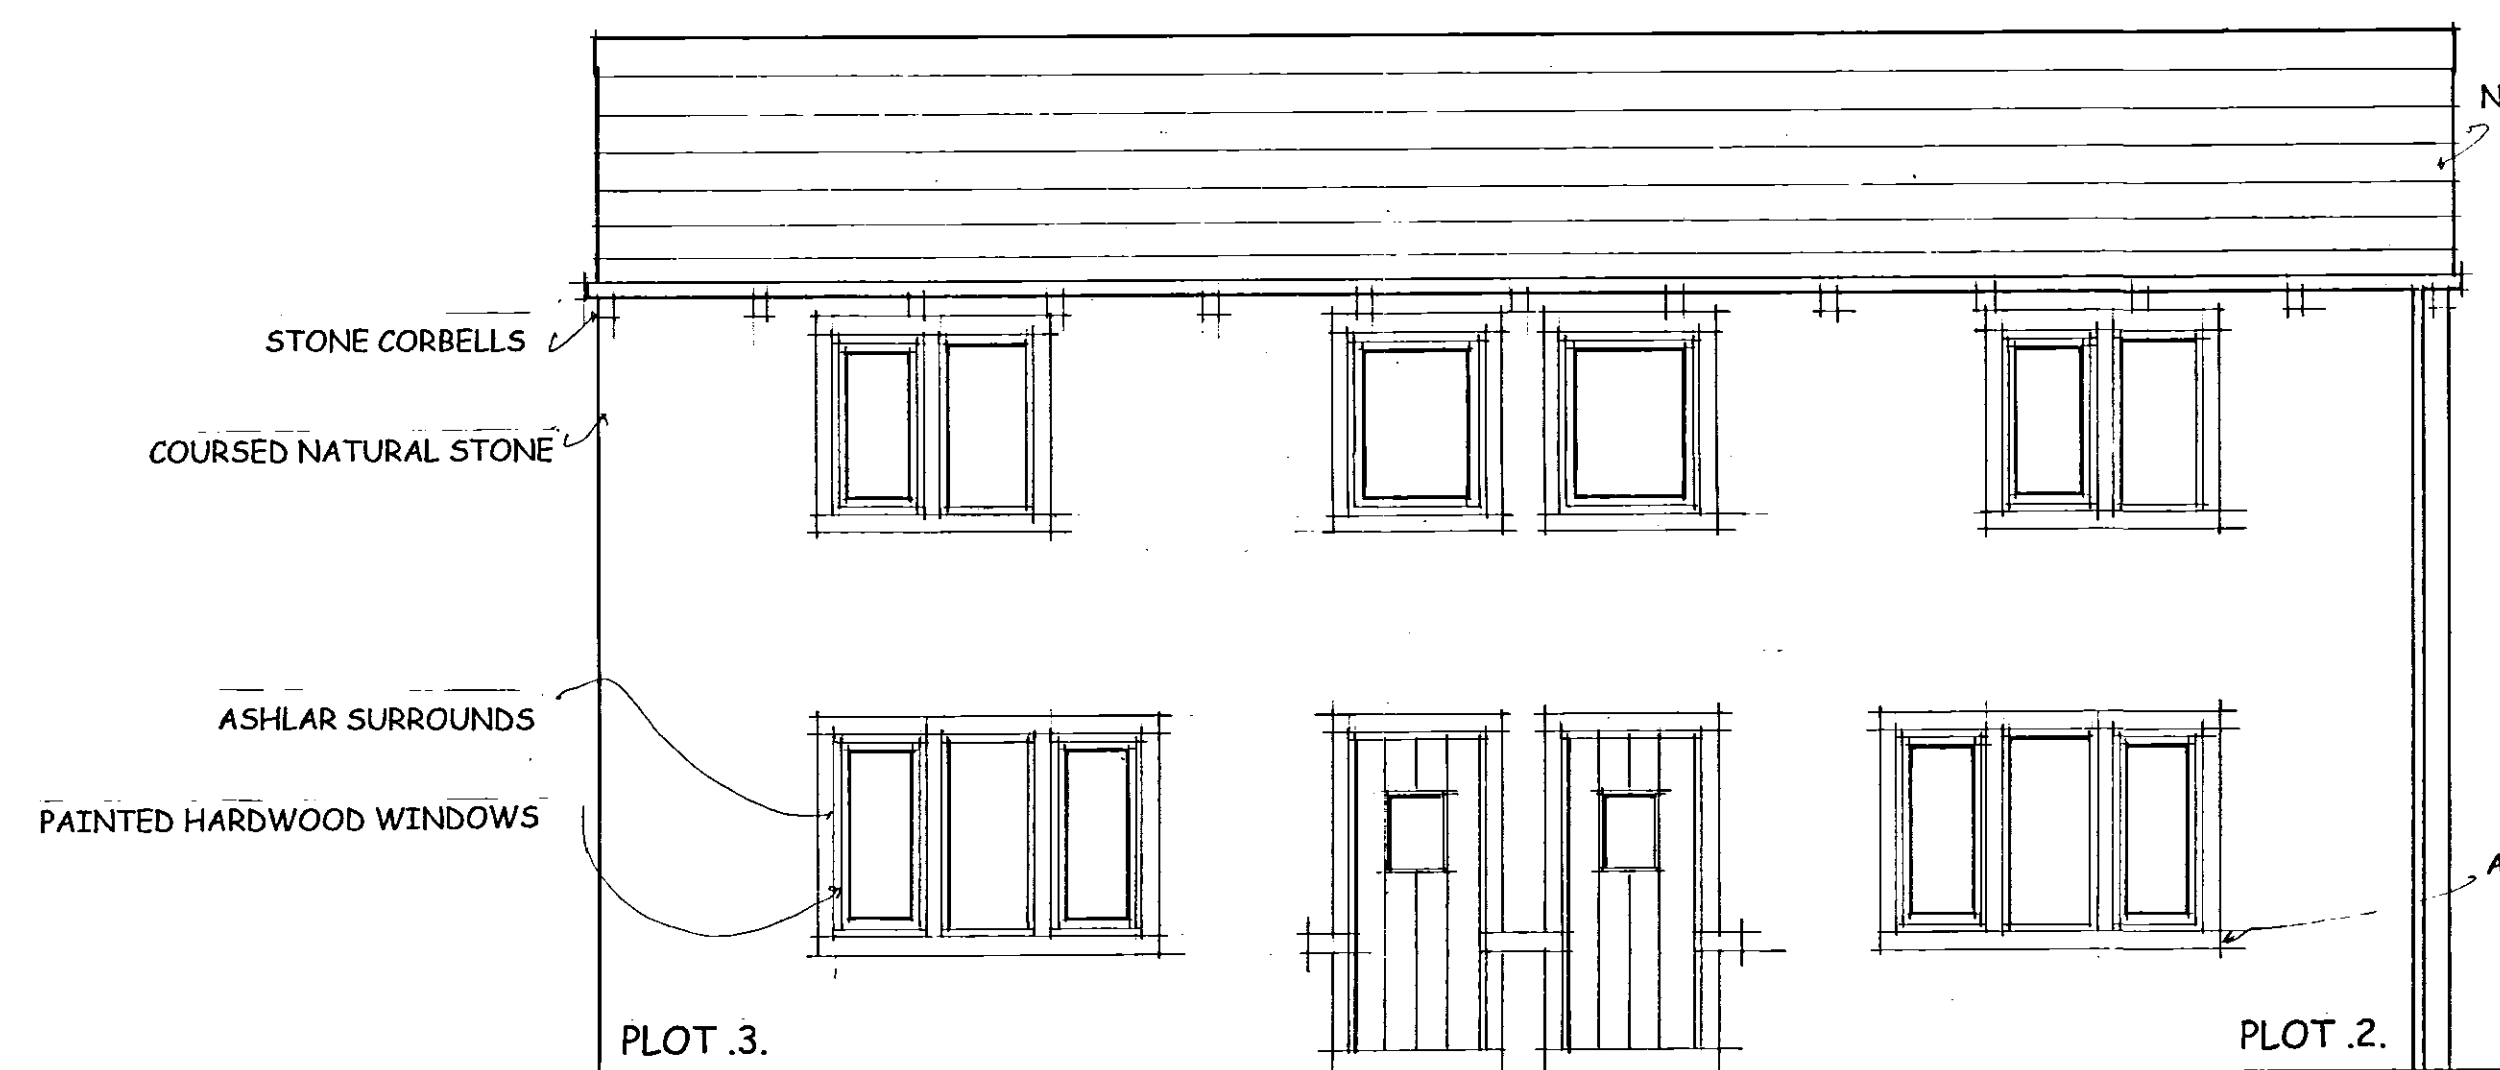


PROPOSED FRONT ELEVATION TO MANCHESTER ROAD

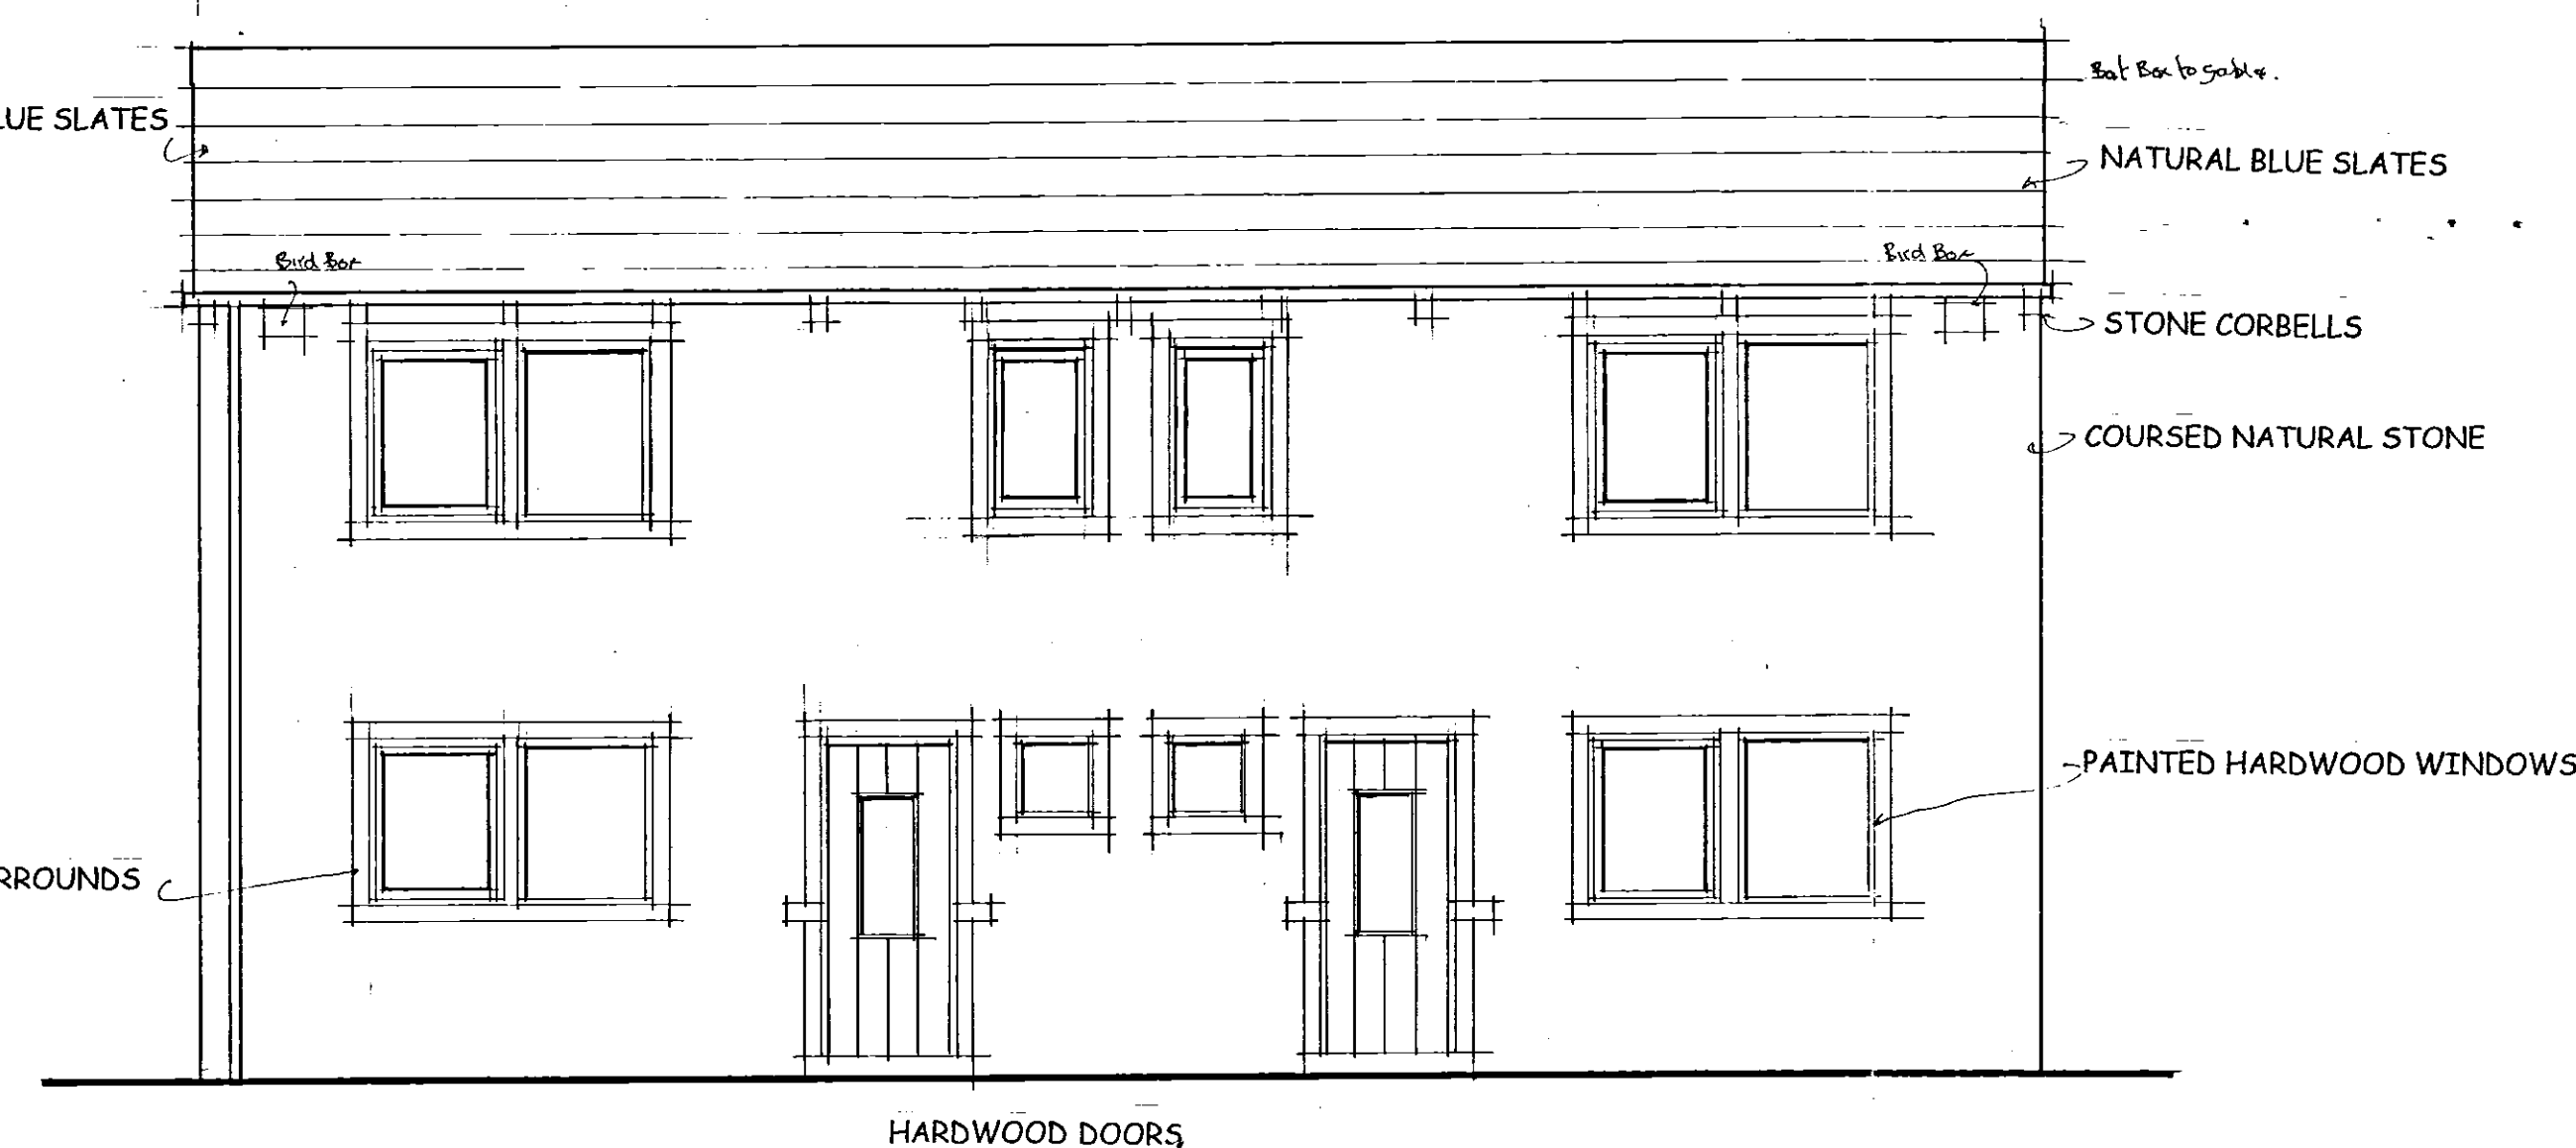

PROPOSED REAR ELEVATION

17/91822
Received
12-July-17

Plots 2+3

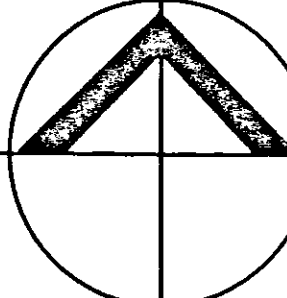
**northern design
partnership**
chartered
architects
the chapel
millmoor road
m e l t h a m
huddersfield
hd9 5ju
tel: 01484 854848
fax: 01484 854949

CLIENT
MR & MRS C ROBERTS

PROJECT
**PROPOSED DWELLINGS
MANCHESTER ROAD
SLAITHWAITE**

DRAWING TITLE
PROPOSED PLANS AND ELEVATIONS

Rev	Notes	Date	Drawn
A	Revised elevation / floor plan + Plot 2 & 3	7.11.17	A.D.

SCALE
1:50

PROJECT No. **1757** DRAWING No. **04** Rev. **A**