

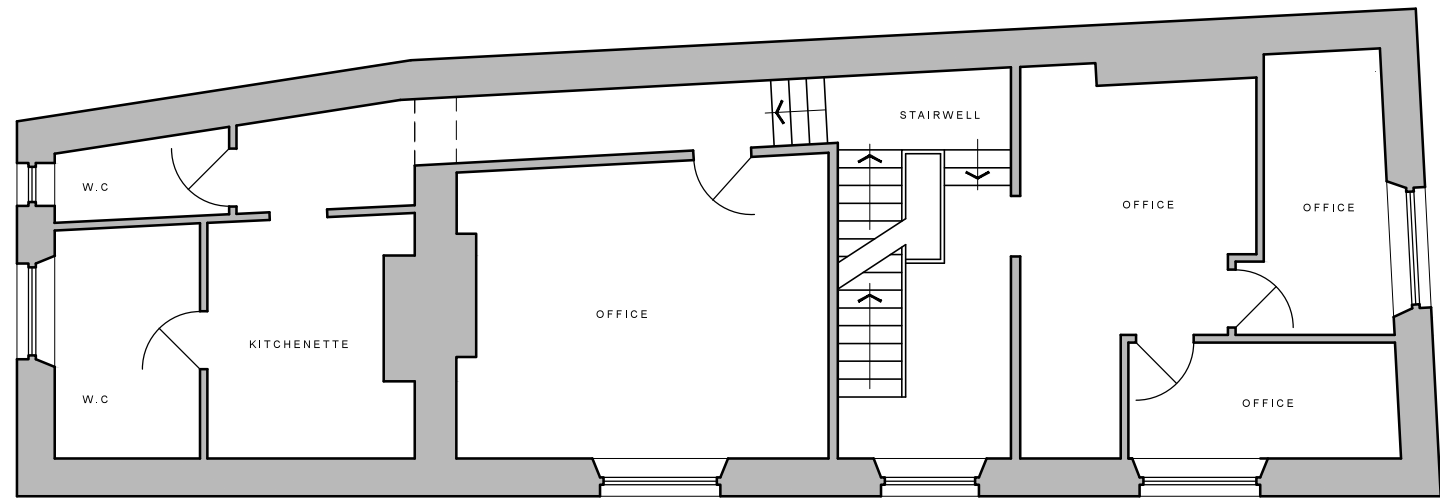


FIRST FLOOR PLAN - EXISTING 1:100

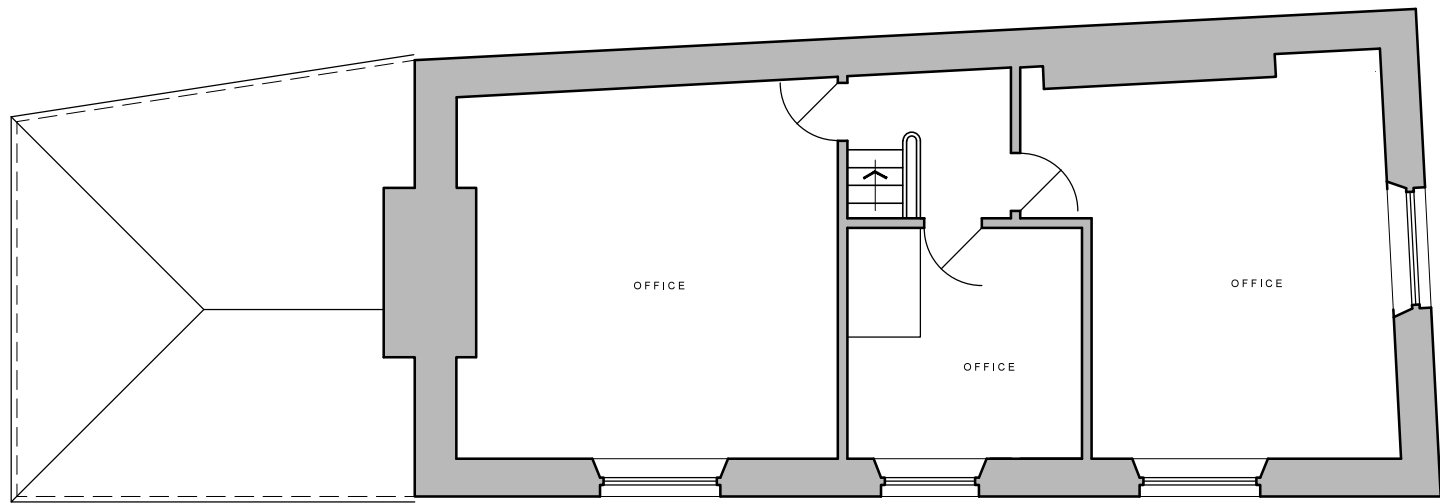

SECOND FLOOR PLAN - EXISTING 1:100

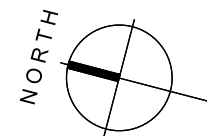

EXISTING

Rev	Description	Date	By	App'd



26 Victoria Street, Holmfirth HD9 7DE
Tel: 01484 500752
Email: info@broadbentsurveyors.co.uk
www.broadbentsurveyors.co.uk

Client

Bluespot Investments Limited

Project

Conversion of Premises to Apartments at 74 Daisy Hill, Dewsbury WF13 1LS

Drawing title

Existing First and Second Floor Plans

Drawn by		Date	App'd
MB/RH		MAY 17	-
Drawing no	Project no	Scale @ A3	Rev
EX 02	Z412	1:100	-