

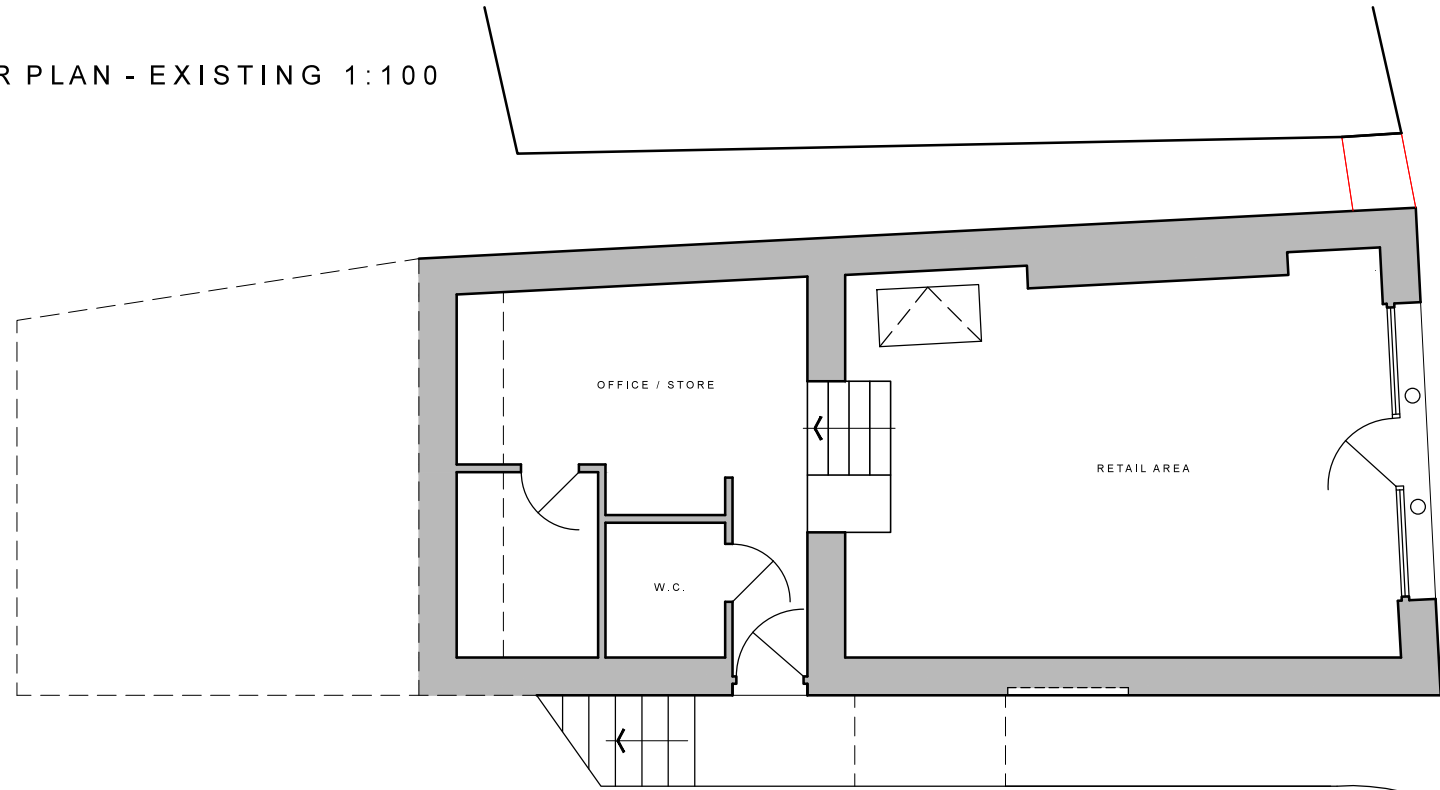


LOWER GROUND FLOOR PLAN - EXISTING 1:100

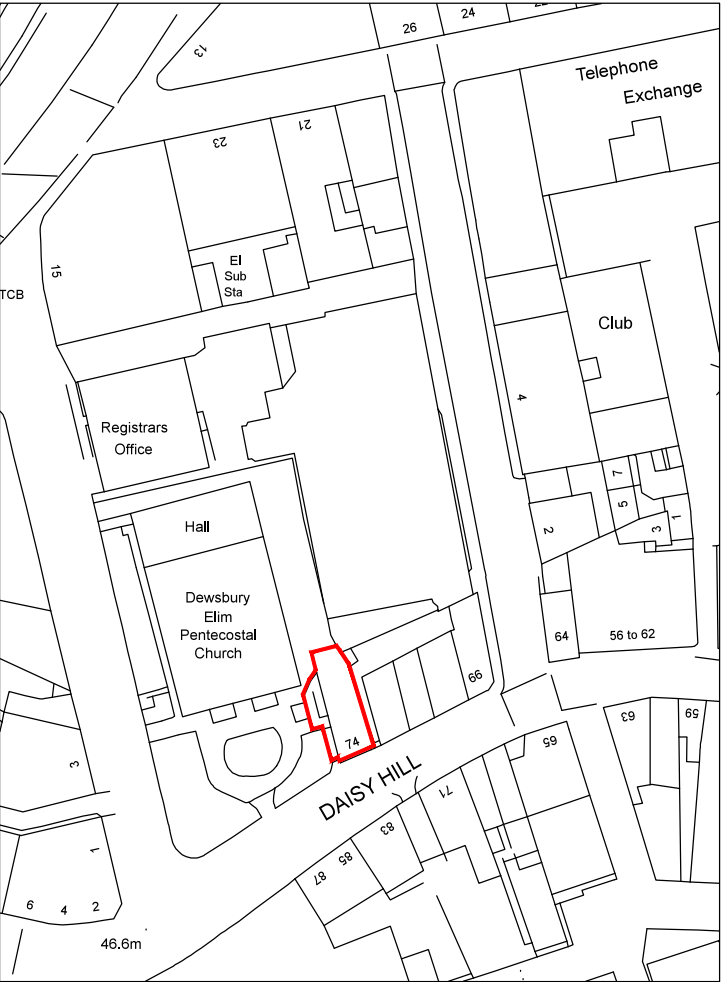

GROUND FLOOR PLAN - EXISTING 1:100

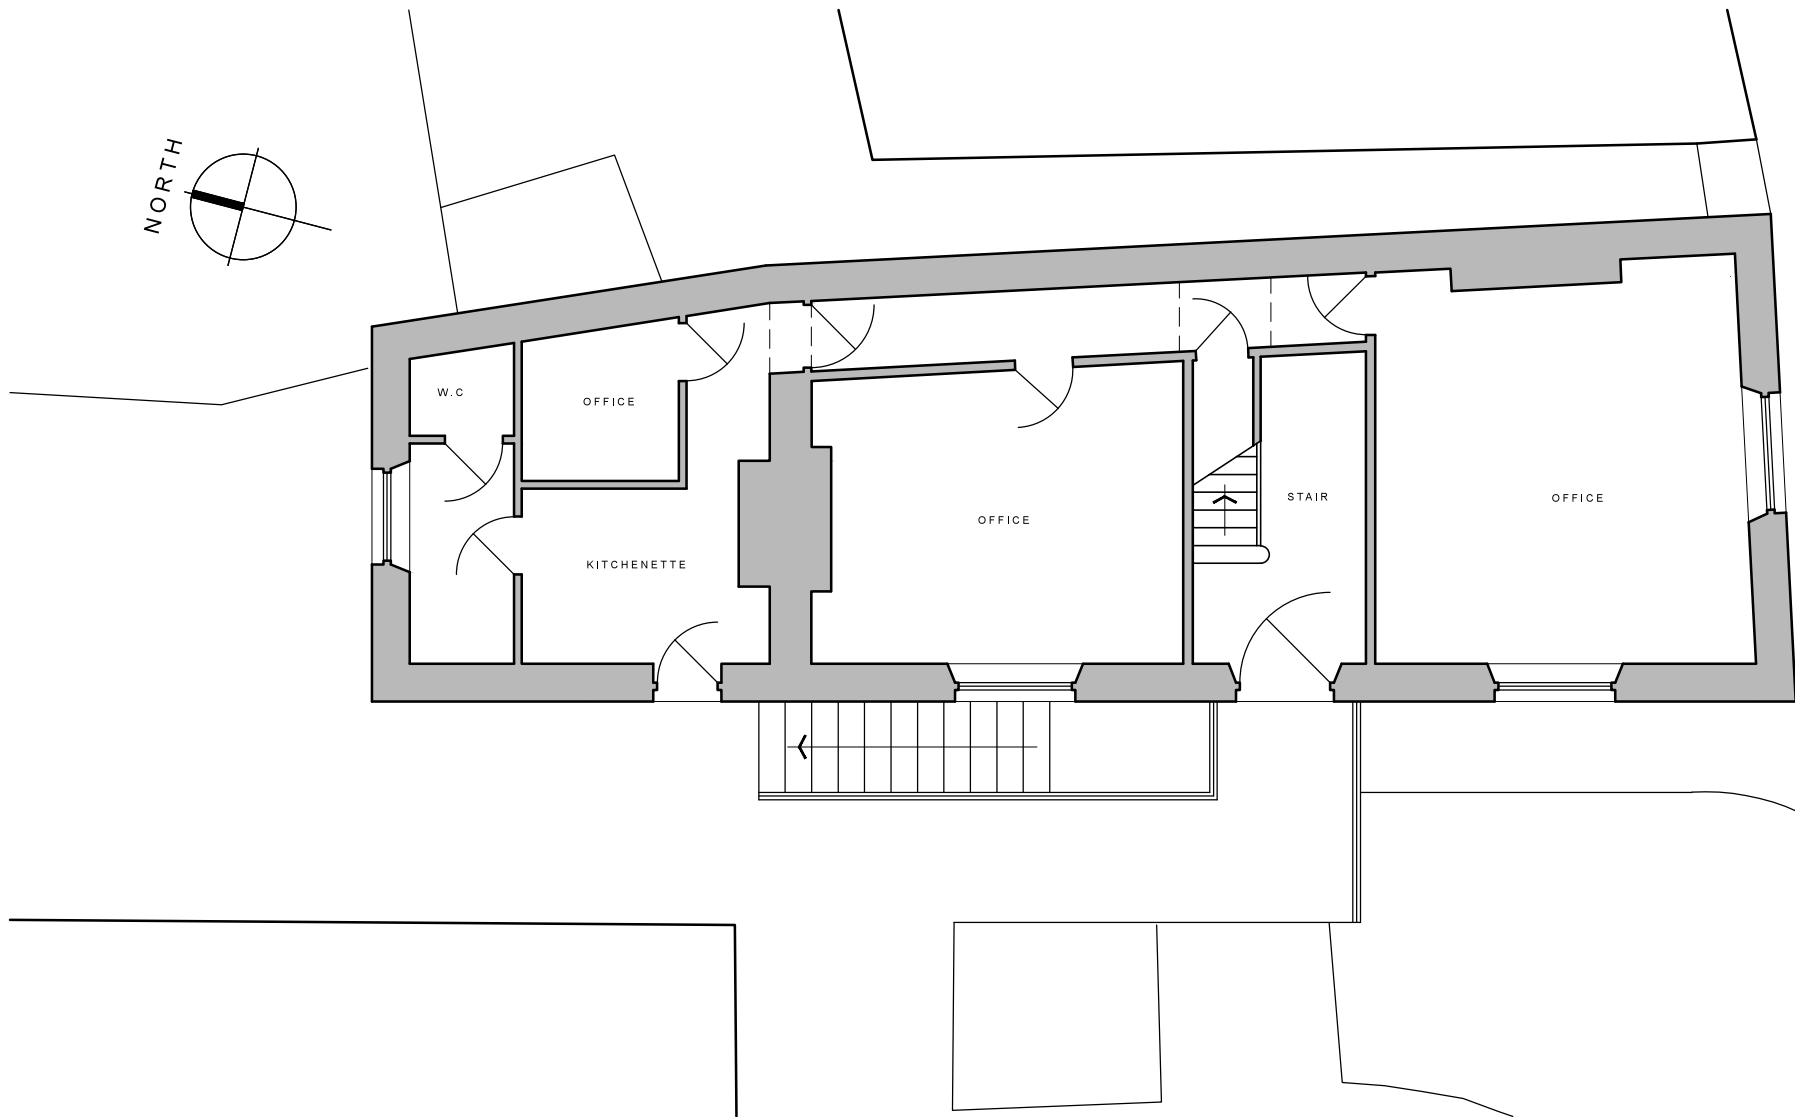

LOCATION PLAN 1:1250

EXISTING

Rev	Description	Date	By	App'd
-----	-------------	------	----	-------



26 Victoria Street, Holmfirth HD9 7DE
Tel: 01484 500752
Email: info@broadbentsurveyors.co.uk
www.broadbentsurveyors.co.uk

Client
Bluespot Investments Limited

Project
Conversion of Premises to Apartments
at 74 Daisy Hill, Dewsbury WF13 1LS

Drawing title
Existing Lower Ground and Ground
Floor Plans and Location Plan

Drawn by MB/RH	Date MAY 17	App'd -
Drawing no EX 01	Project no Z412	Scale @ A3 A.S.
		Rev -