



LOWER GROUND FLOOR PLAN - PROPOSED 1:100

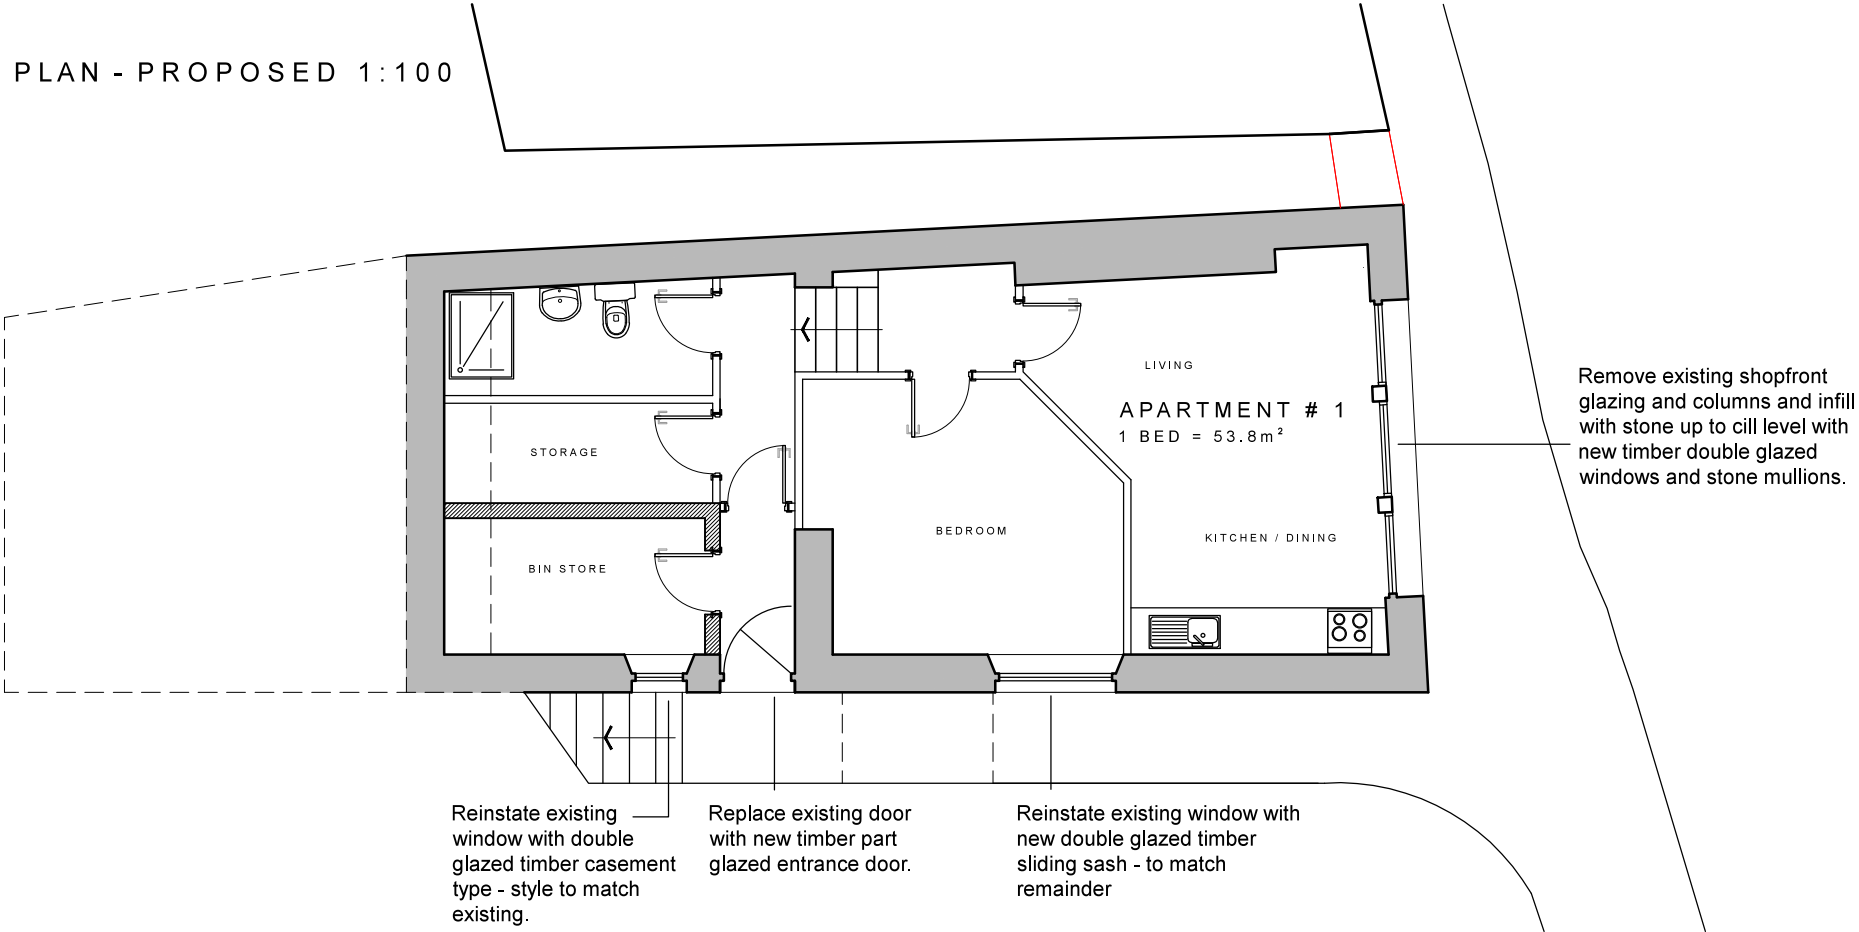

GROUND FLOOR PLAN - PROPOSED 1:100

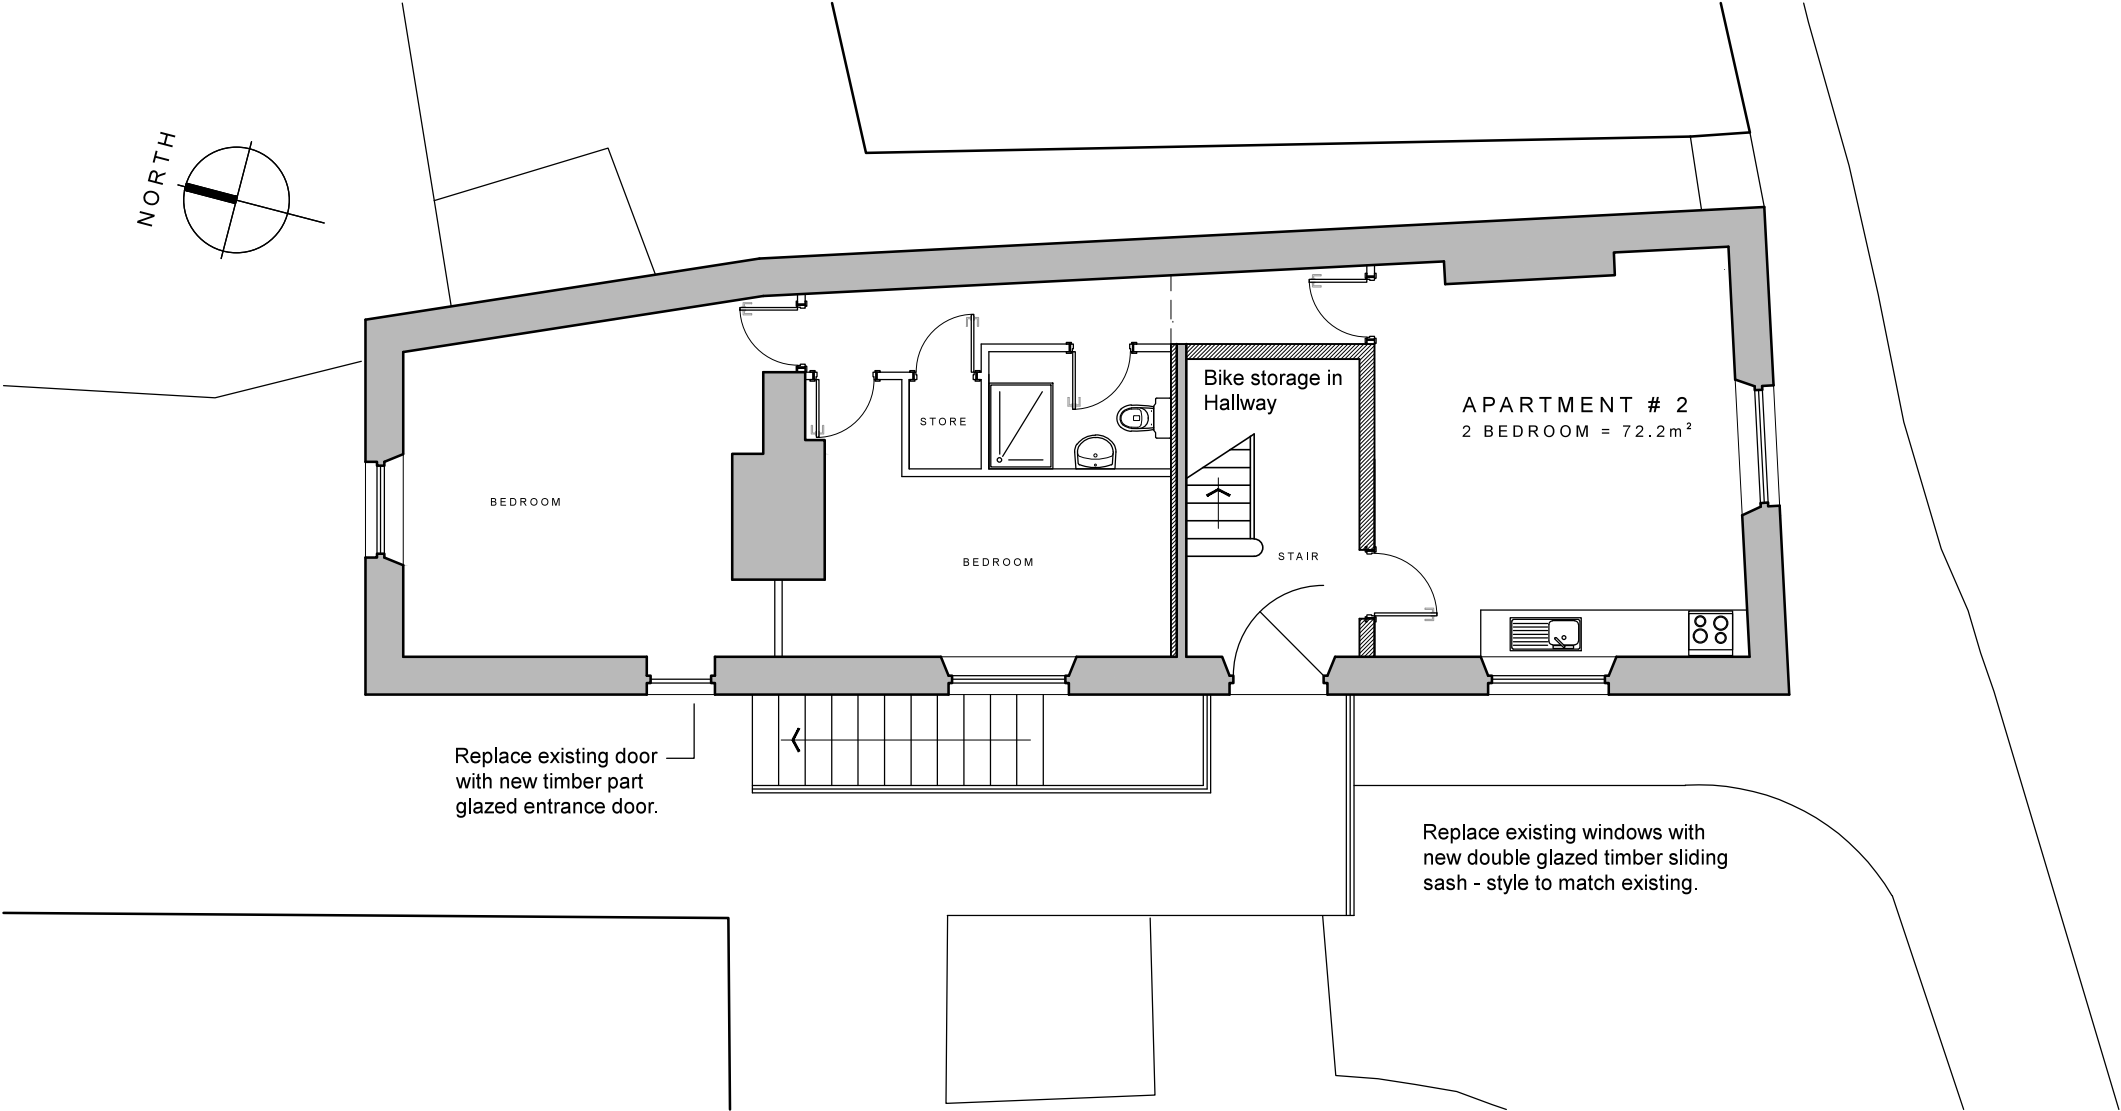

PROPOSED

- A Bin store added to lower ground floor. Bike storage added to hallway. Amendments to ground floor to form one apartment.
- 07.09.17

| Rev | Description | Date | By | App'd |
|-----|-------------|------|----|-------|
|-----|-------------|------|----|-------|



26 Victoria Street, Holmfirth HD9 7DE  
Tel: 01484 500752  
Email: info@broadbentsurveyors.co.uk  
www.broadbentsurveyors.co.uk

Client  
Bluespot Investments Limited

Project  
Conversion of Premises to Apartments  
at 74 Daisy Hill, Dewsbury WF13 1LS

Drawing title  
Proposed Lower Ground and Ground  
Floor Plans

|                     |                    |                     |            |
|---------------------|--------------------|---------------------|------------|
| Drawn by<br>MB/RH   |                    | Date<br>MAY 17      | App'd<br>- |
| Drawing no<br>AL 01 | Project no<br>Z412 | Scale @ A3<br>1:100 | Rev<br>A   |