

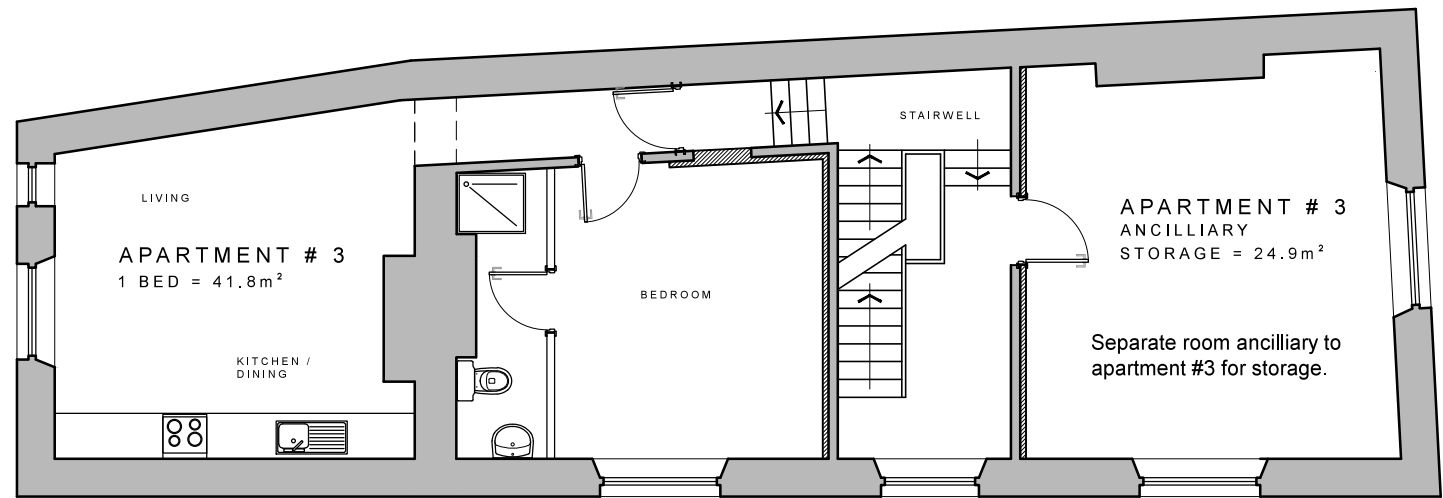


FIRST FLOOR PLAN - PROPOSED 1:100

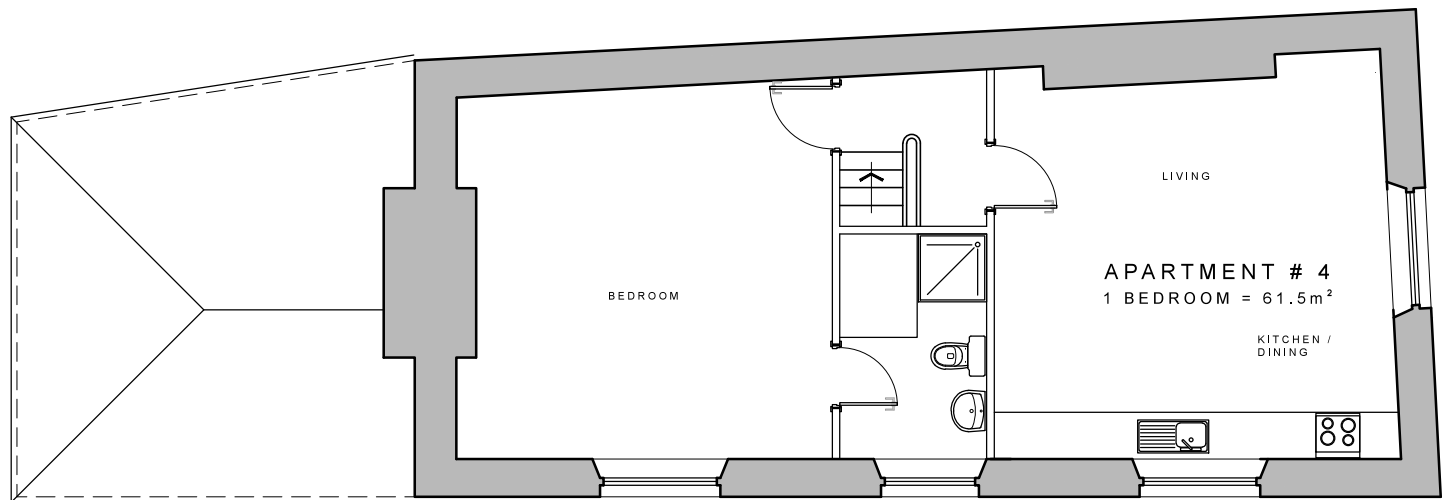

Replace existing windows with new double glazed timber sliding sash - style to match existing.

SECOND FLOOR PLAN - PROPOSED 1:100

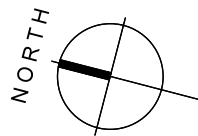

Replace existing windows with new double glazed timber sliding sash - style to match existing.

PROPOSED				
B	Amendment to first floor to create single apartment with ancillary storage.	08.09.17		
A	Amendment to second floor to single apartment.	07.09.17		

Rev	Description	Date	By	App'd
-----	-------------	------	----	-------



26 Victoria Street, Holmfirth HD9 7DE
Tel: 01484 500752
Email: info@broadbentsurveyors.co.uk
www.broadbentsurveyors.co.uk

Client
Bluespot Investments Limited

Project
Conversion of Premises to Apartments at 74 Daisy Hill, Dewsbury WF13 1LS

Drawing title
Proposed First and Second Floor Plans

Drawn by MB/RH		Date MAY 17	App'd -
Drawing no AL 02	Project no Z412	Scale @ A3 1:100	Rev B