



LOWER GROUND FLOOR PLAN - PROPOSED 1:100

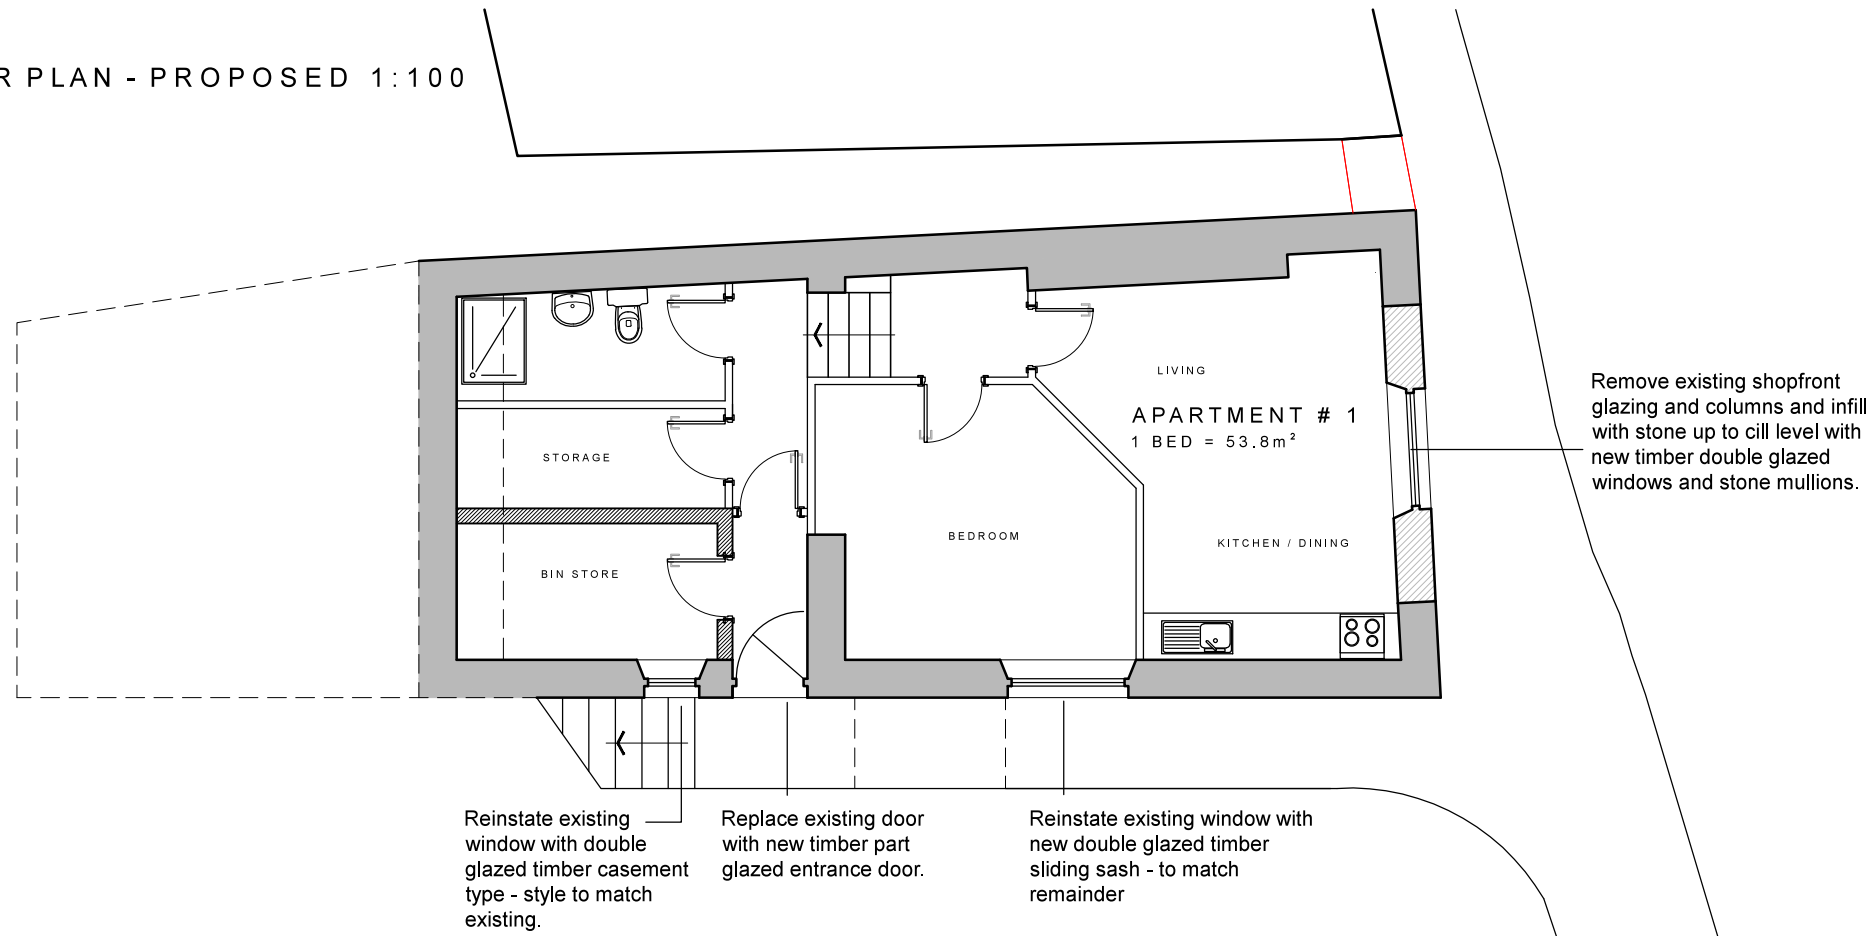

GROUND FLOOR PLAN - PROPOSED 1:100

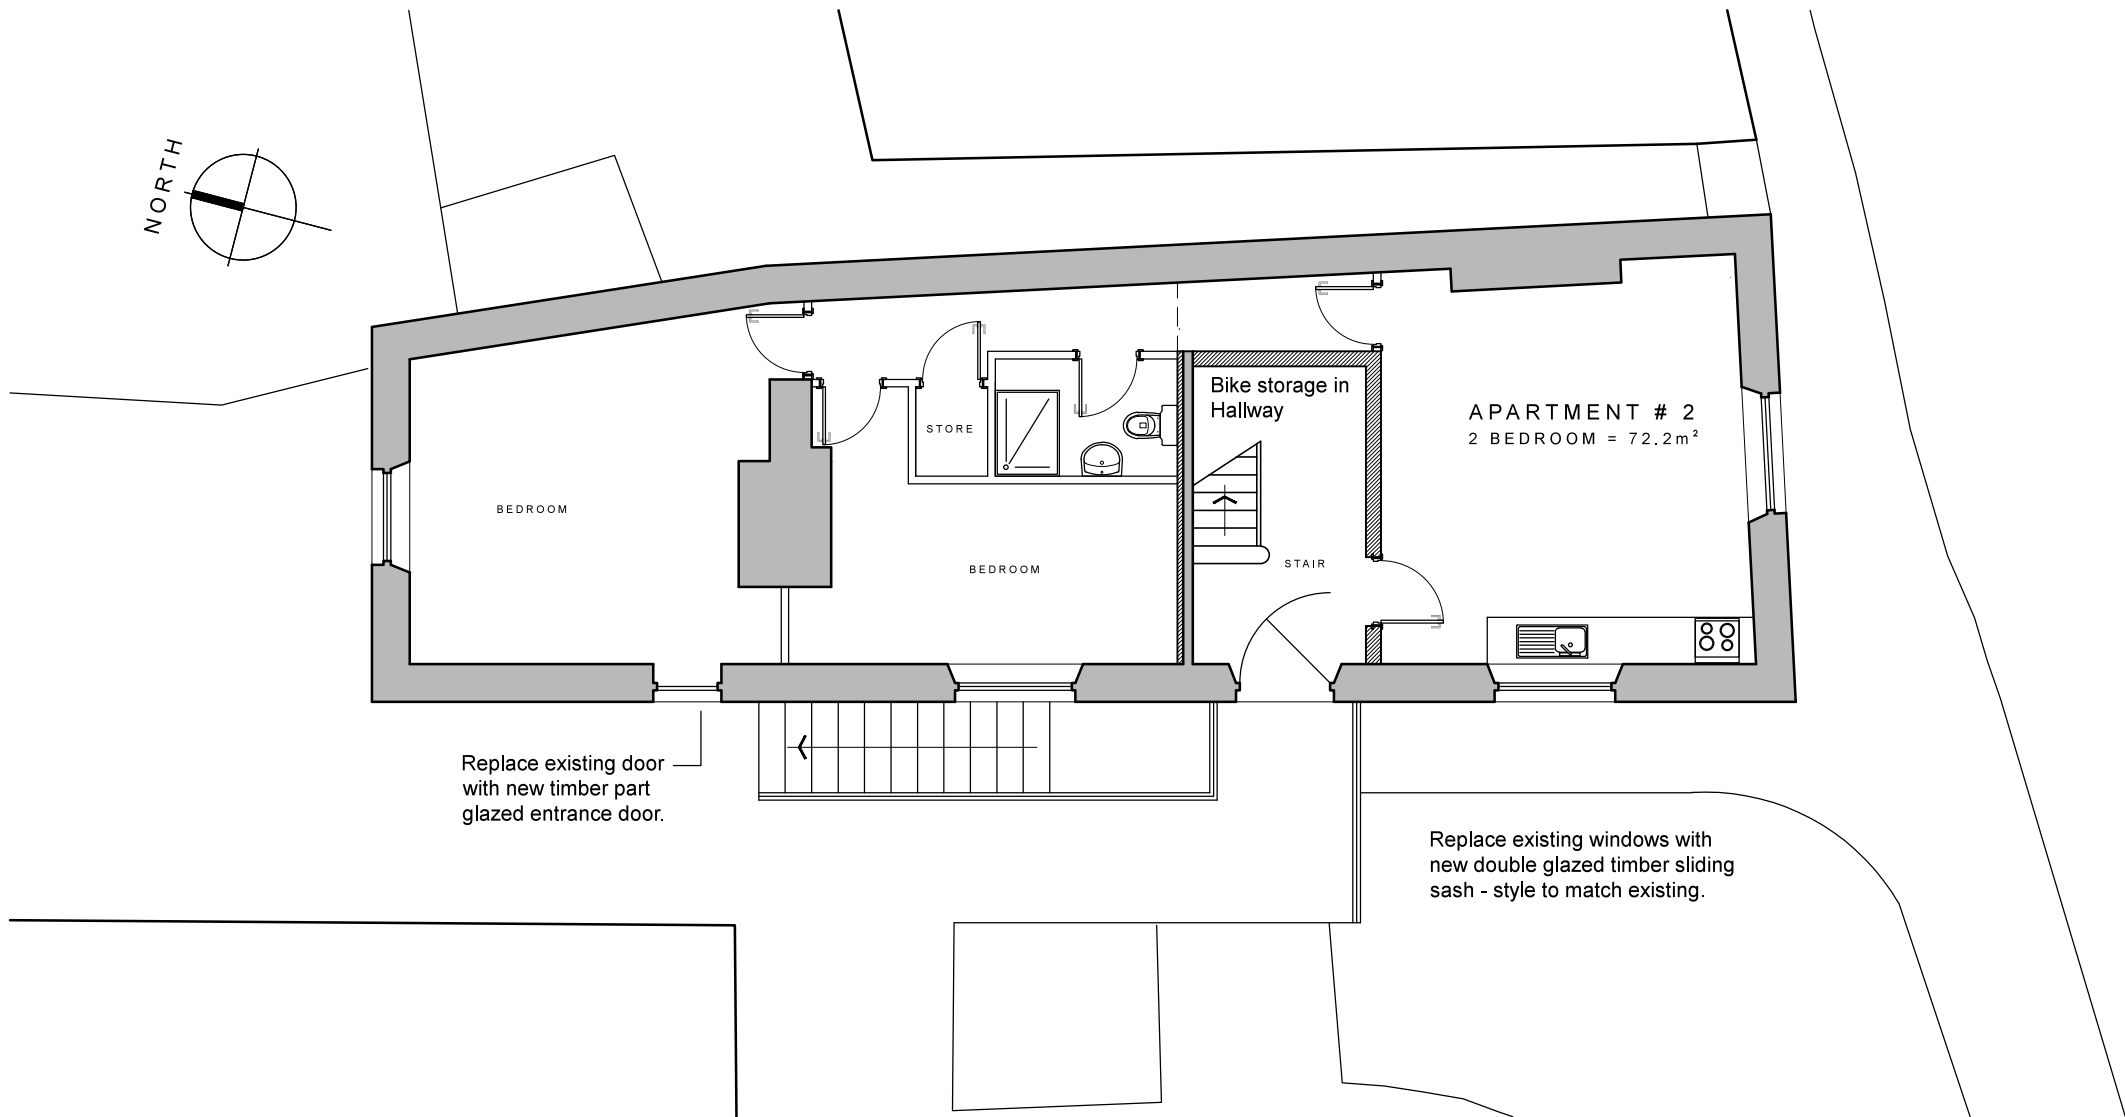

PROPOSED

- A Bin store added to lower ground floor. Bike storage added to hallway. Amendments to ground floor to form one apartment. 07.09.17
- B ground floor window configuration altered 01.12.17

Rev	Description	Date	By	App'd
-----	-------------	------	----	-------



26 Victoria Street, Holmfirth HD9 7DE
Tel: 01484 500752
Email: info@broadbentsurveyors.co.uk
www.broadbentsurveyors.co.uk

Client
Bluespot Investments Limited

Project
Conversion of Premises to Apartments at 74 Daisy Hill, Dewsbury WF13 1LS

Drawing title
Proposed Lower Ground and Ground Floor Plans

Drawn by MB/RH		Date MAY 17	App'd -
Drawing no AL 01	Project no Z412	Scale @ A3 1:100	Rev B