


162 Ashbrow Road, Huddersfield, HD2 1DU
Proposed 2 New Detached Dwellings

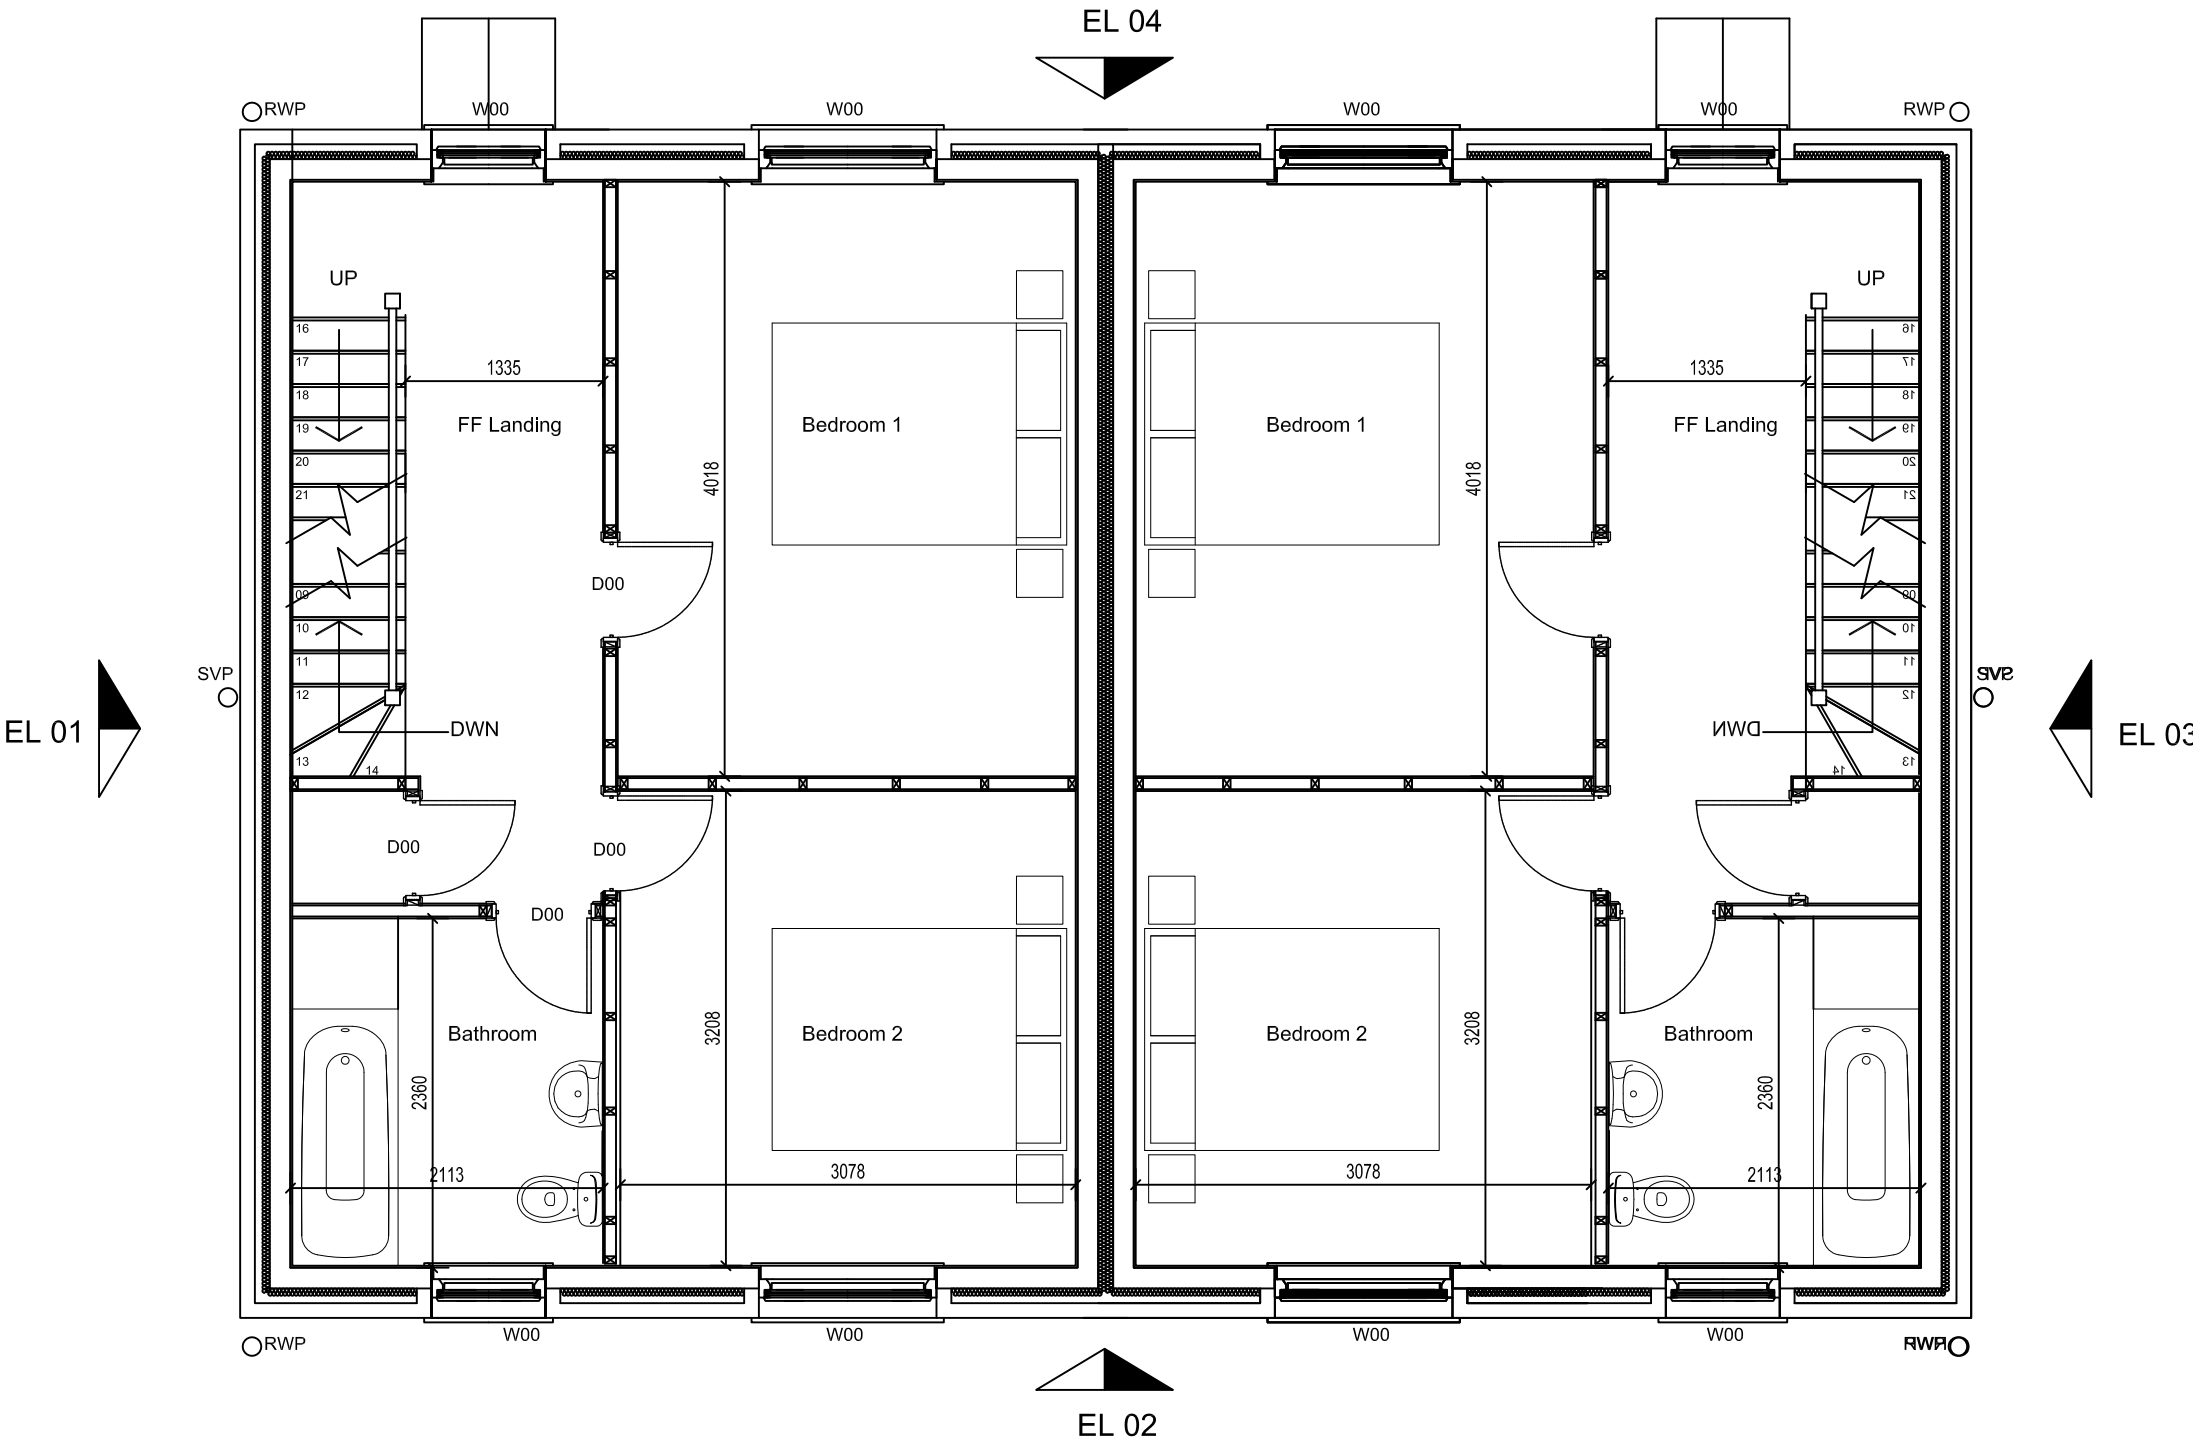

House One - First Floor Plan - 1:50@A3

House Two - First Floor Plan - 1:50@A3

Key Plan 1 : 50,000



Notes

Gross Ex Building Plan(per house)	48msq
Gross Internal Area	
Ground Floor	40msq
First Floor	40msq
Attic Floor	39msq
Total Gross Int Area	119msq

Net Internal Area	
Ground Floor	
First Floor	
Attic Floor	
Total Net Int Area	102msq

Materials

External Walls - Front and rear elevations (1 & 3) constructed from reconstituted art stone - colour sandstone to match adjacent properties.
Gable Elevation (2 & 4) constructed from rusticated red brickwork to match local context and adjacent nearby properties.

Windows, Doors & Openings - Formed from UPVC Double glazed Units - colour antique white to glazing and gloss black to entrance doors.
Sawn stone Jambs, cills and heads to openings

Canopy - Entrance Canopy formed in timber with artificial blue slate covering as main roof.

Roof - Artificial blue slate roof covering to match adjacent properties.

Rainwater goods - All rainwater goods, gutters and SVP finished in UPVC - colour black.

Dormer - Prefomed Dormer Unit to match adjacent properties

Rooflights - 2 No roof lights provided to rear attic level elevation, with centre pivot opening units

rev	description	date	by	ap
original by				
Name		Date	INIT	

abacus
Architecture & Building Consultancy

Abacus ABC Ltd
The Studio
34 Northgate
Almondbury
Huddersfield HD5 8RX
United Kingdom

Sean Blake - Designer
Tel/Fax: 01484 4321991
Tel: 07450 202371
Web: www.abacus-abc.com
Email: Info@abacus-abc.com
Email: seanblake99@gmail.com

client	162 Ashbrow road, Sheepridge, Huddersfield, HD2 1DU
project	Proposed 2 no, 3 Bedroom semi detached Residential Properties.
drawing	Proposed First Floor Plans

-	plot date		2015-06-15
project number	2015-101-a		
	scale		
	1:50@A3		
drawing number	rev	issue status	
PL - 005	-	Planning	

This drawing is to be read in conjunction with all related drawings. Do not scale from this drawing. All dimensions must be checked and verified on site before commencing any work or producing shop drawings. The originator should be notified immediately of any discrepancy.
This drawing is copyright and remains the property of Abacus.