

Address

1 Spring Gardens, Uppertong, Holmfirth,

Project
HD9 3RT

Removal of Conservatory, Erection of Extensions
and Internal Alterations

Client

Mr & Mrs R Loughlin

Drawing Title/Issue

Proposed Elevations

scale

1:100

date

05/17

sheet size

A2

dwg. no.

17/426/06

ARCHITECTURE | PLANNING | DESIGN

Molkin Farm

Brow Lane

Holmfirth


HD9 2RU

07946872499

paul@paulmatthewsarchitectural.co.uk


www.paulmatthewsarchitectural.co.uk

Company Registration Number: 09898149 – Company
Registered in England and Wales

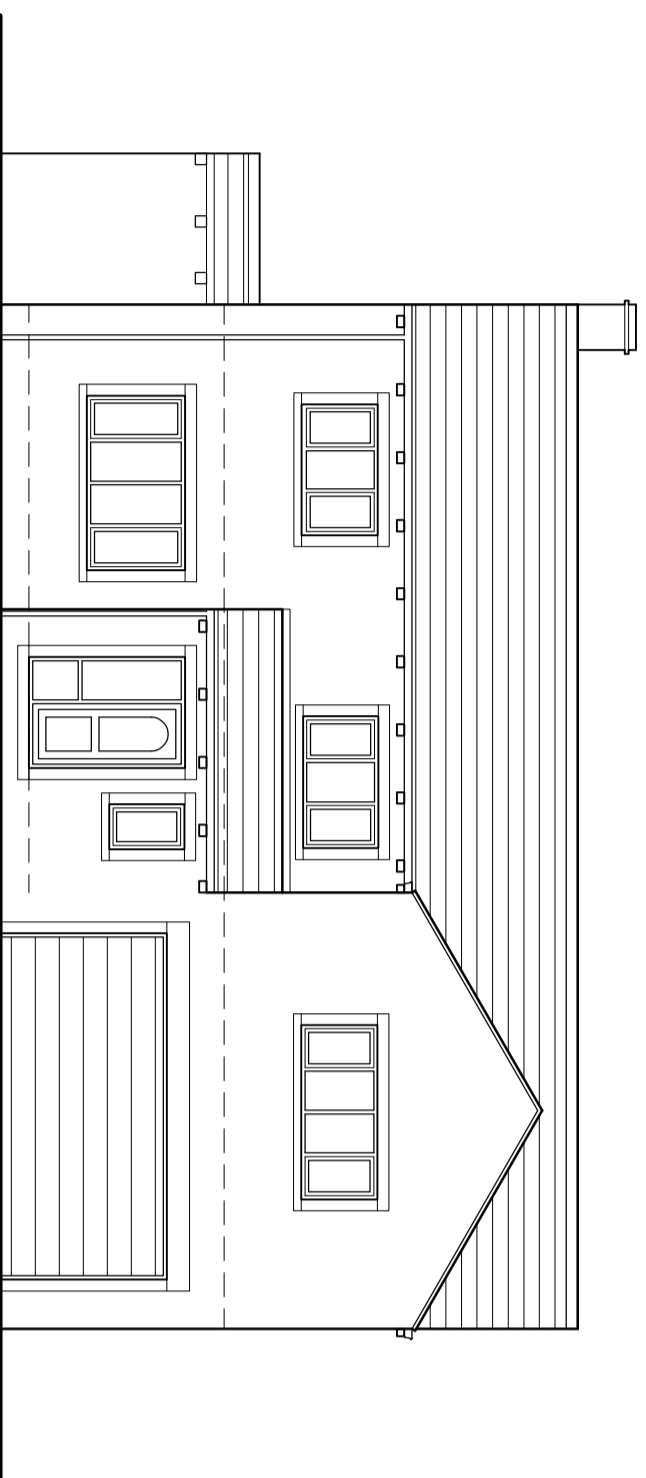


Proposed Extension

Front Elevation

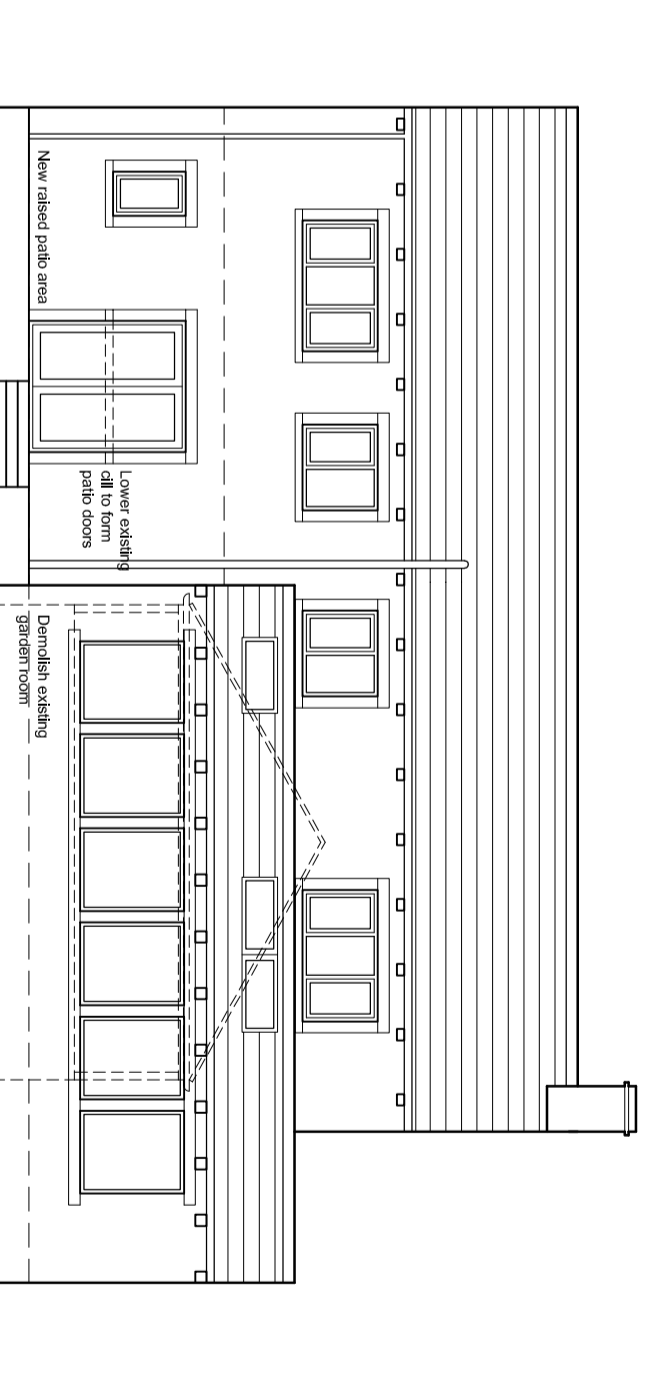


Rear Elevation

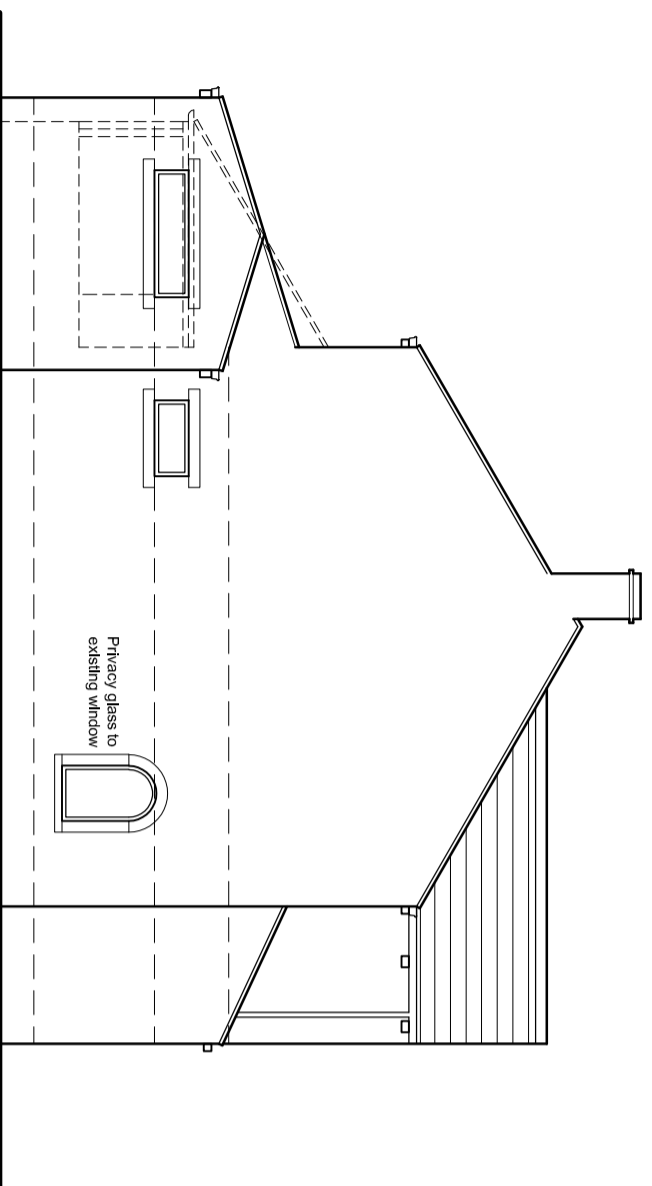

Proposed Extension

Side Elevation

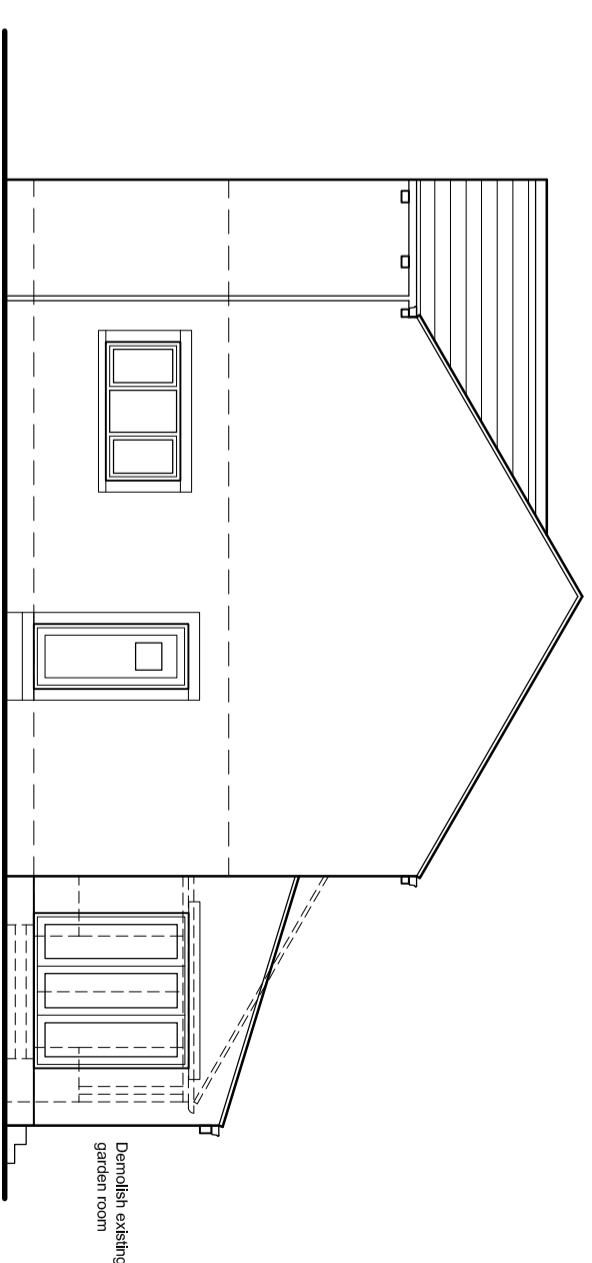

Proposed Extension

Side Elevation

1:100

