




J Turner Design Ltd

✉ inbox@jturnerdesign.co.uk
☎ 07876161715

183 Raikes Lane, Birstal
Ground Floor Plan
Sheet 102
In Progress

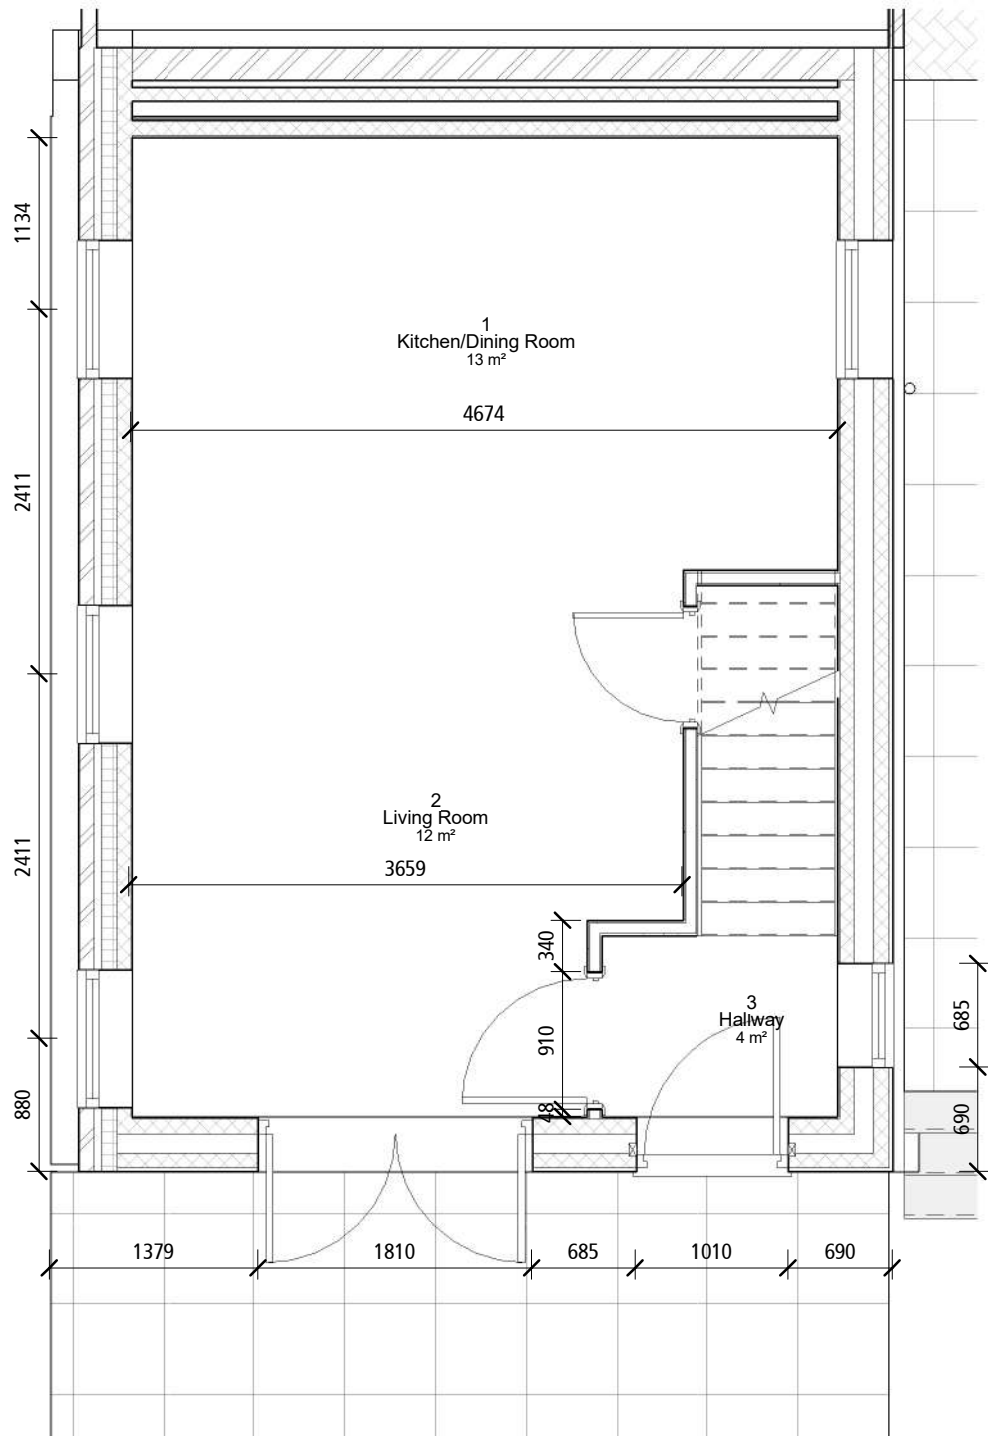

0 500 1000 1500 2000 2500 mm



Scale 1:50