




NOTE: ALL DIMENSIONS SHOWN ARE PROVISIONAL DIMENSIONS ONLY & SHOULD NOT BE READ AS EXACT MEASUREMENTS. THESE MAY NEED TO BE ALTERED DUE TO SITE CONSTRAINTS/ INSPECTION. THE DRAWINGS AND DESIGN ARE THE COPYRIGHT OF LDYL & SHOULD NOT BE REPRODUCED WITHOUT PRIOR PERMISSION

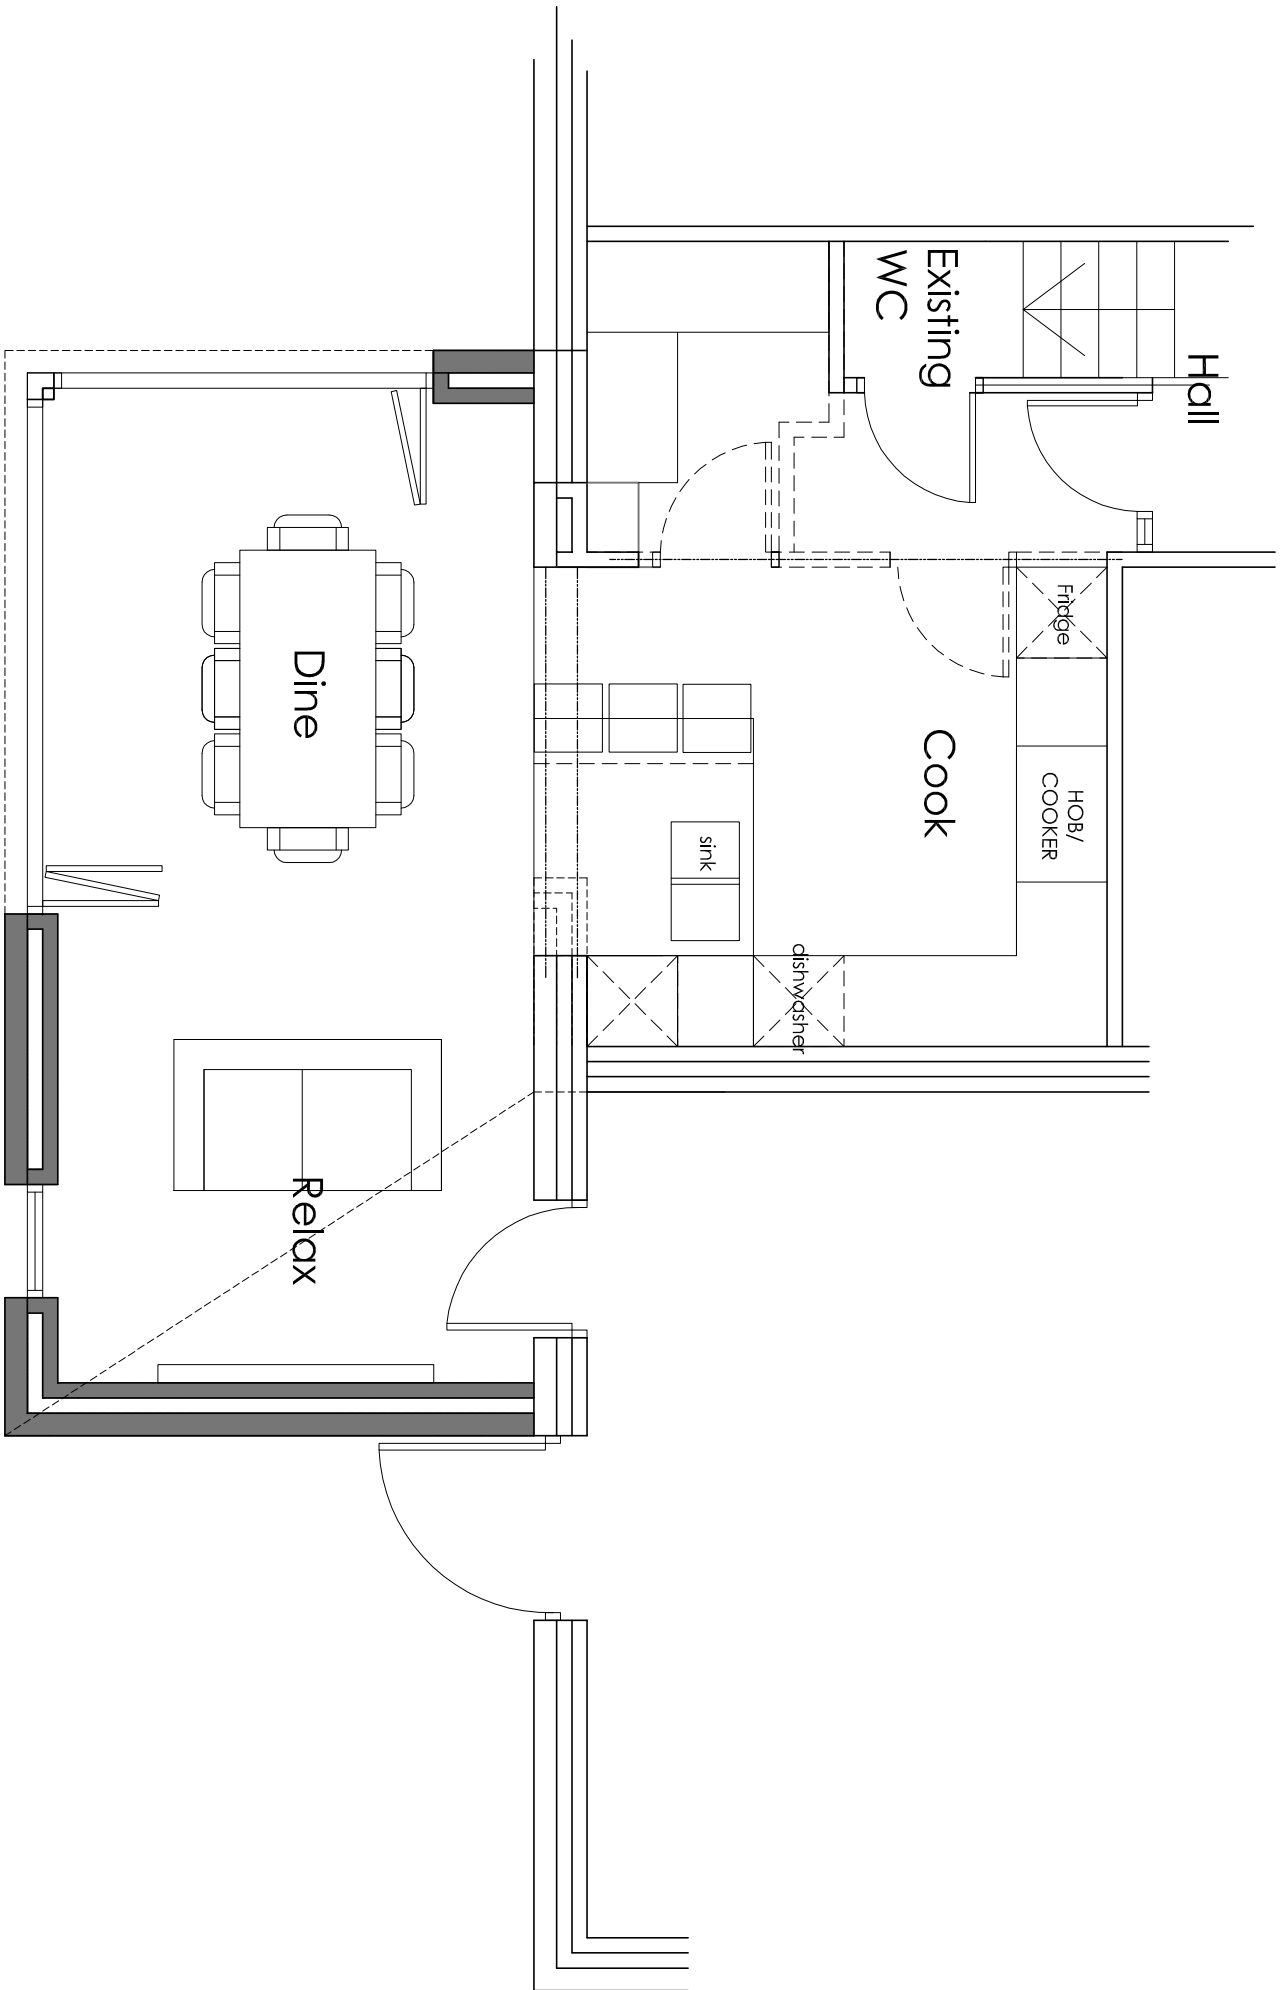


Proposed Floor Plan

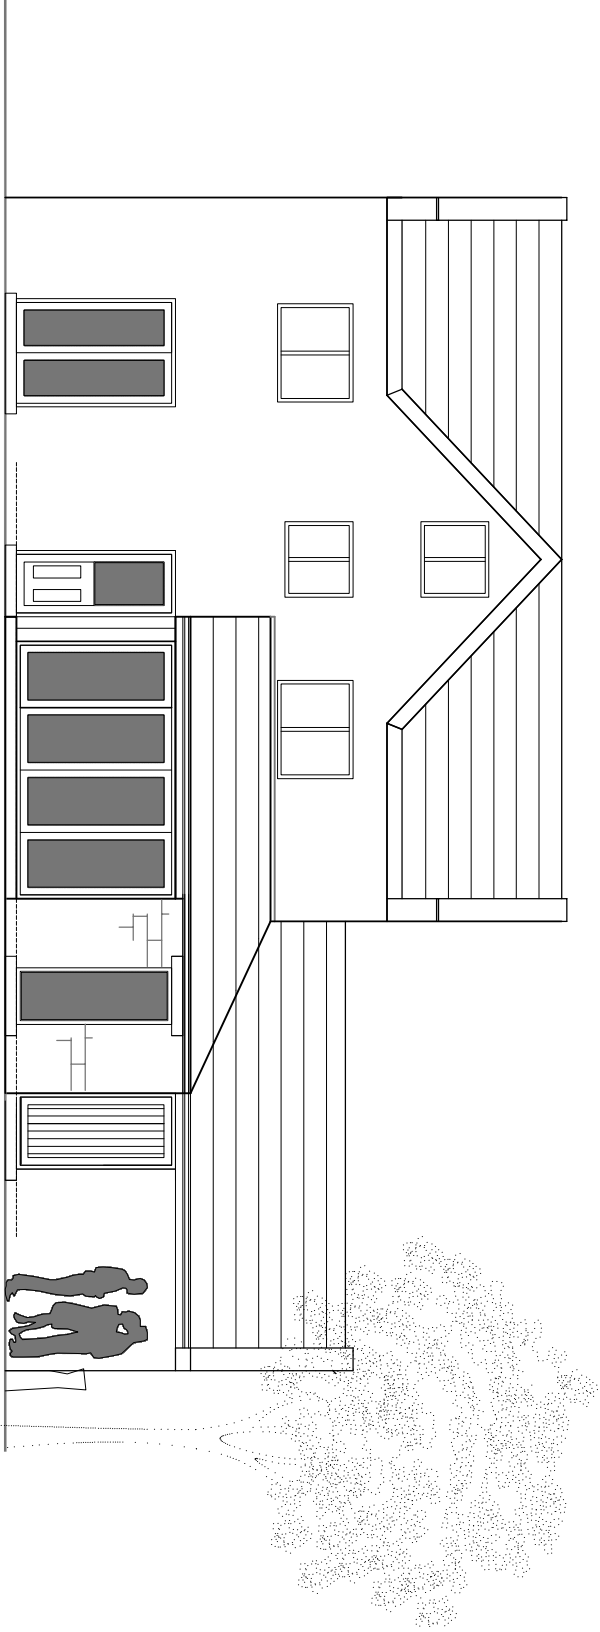

Rear Elevation As Proposed

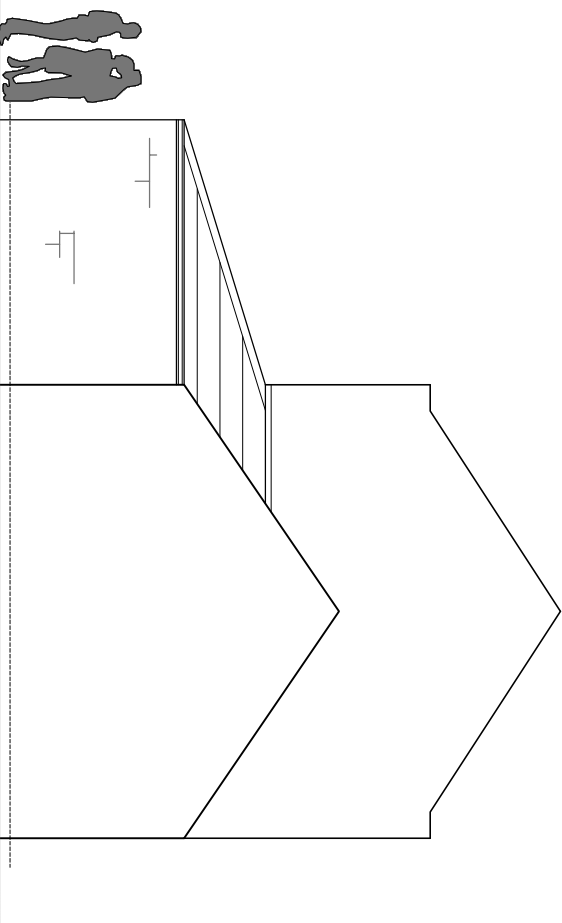

Side Elevation As Proposed

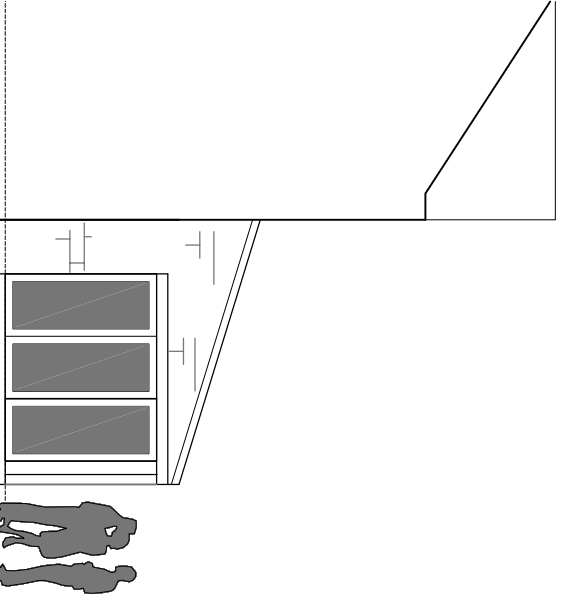

Side Elevation As Proposed

DRAWING DESCRIPTION		
REAR EXTENSION AS PROPOSED		
JOB TITLE	31 Birkhead Close, Highburton HUDDERSFIELD	
CLIENT	MR AND MRS WILSON.	
DRAWN BY	SCALE 1:100 @ A2	
DATE	DRAWING NO.	REVISION
CHECKED	1119/00-02	A.