


Contractor must verify all dimensions on site before commencing any work or shop drawings.

If this drawing exceeds the quantities taken in any way, the building designers are to be informed before the work is initiated.

Only figured dimensions to be taken from this drawing. Do not scale off this drawing.

Drawing based on Ordnance Survey and/or existing record drawings - design and drawing content subject to Site Survey, Structural Survey, Site Investigations, Planning and Statutory Requirements and Approvals.

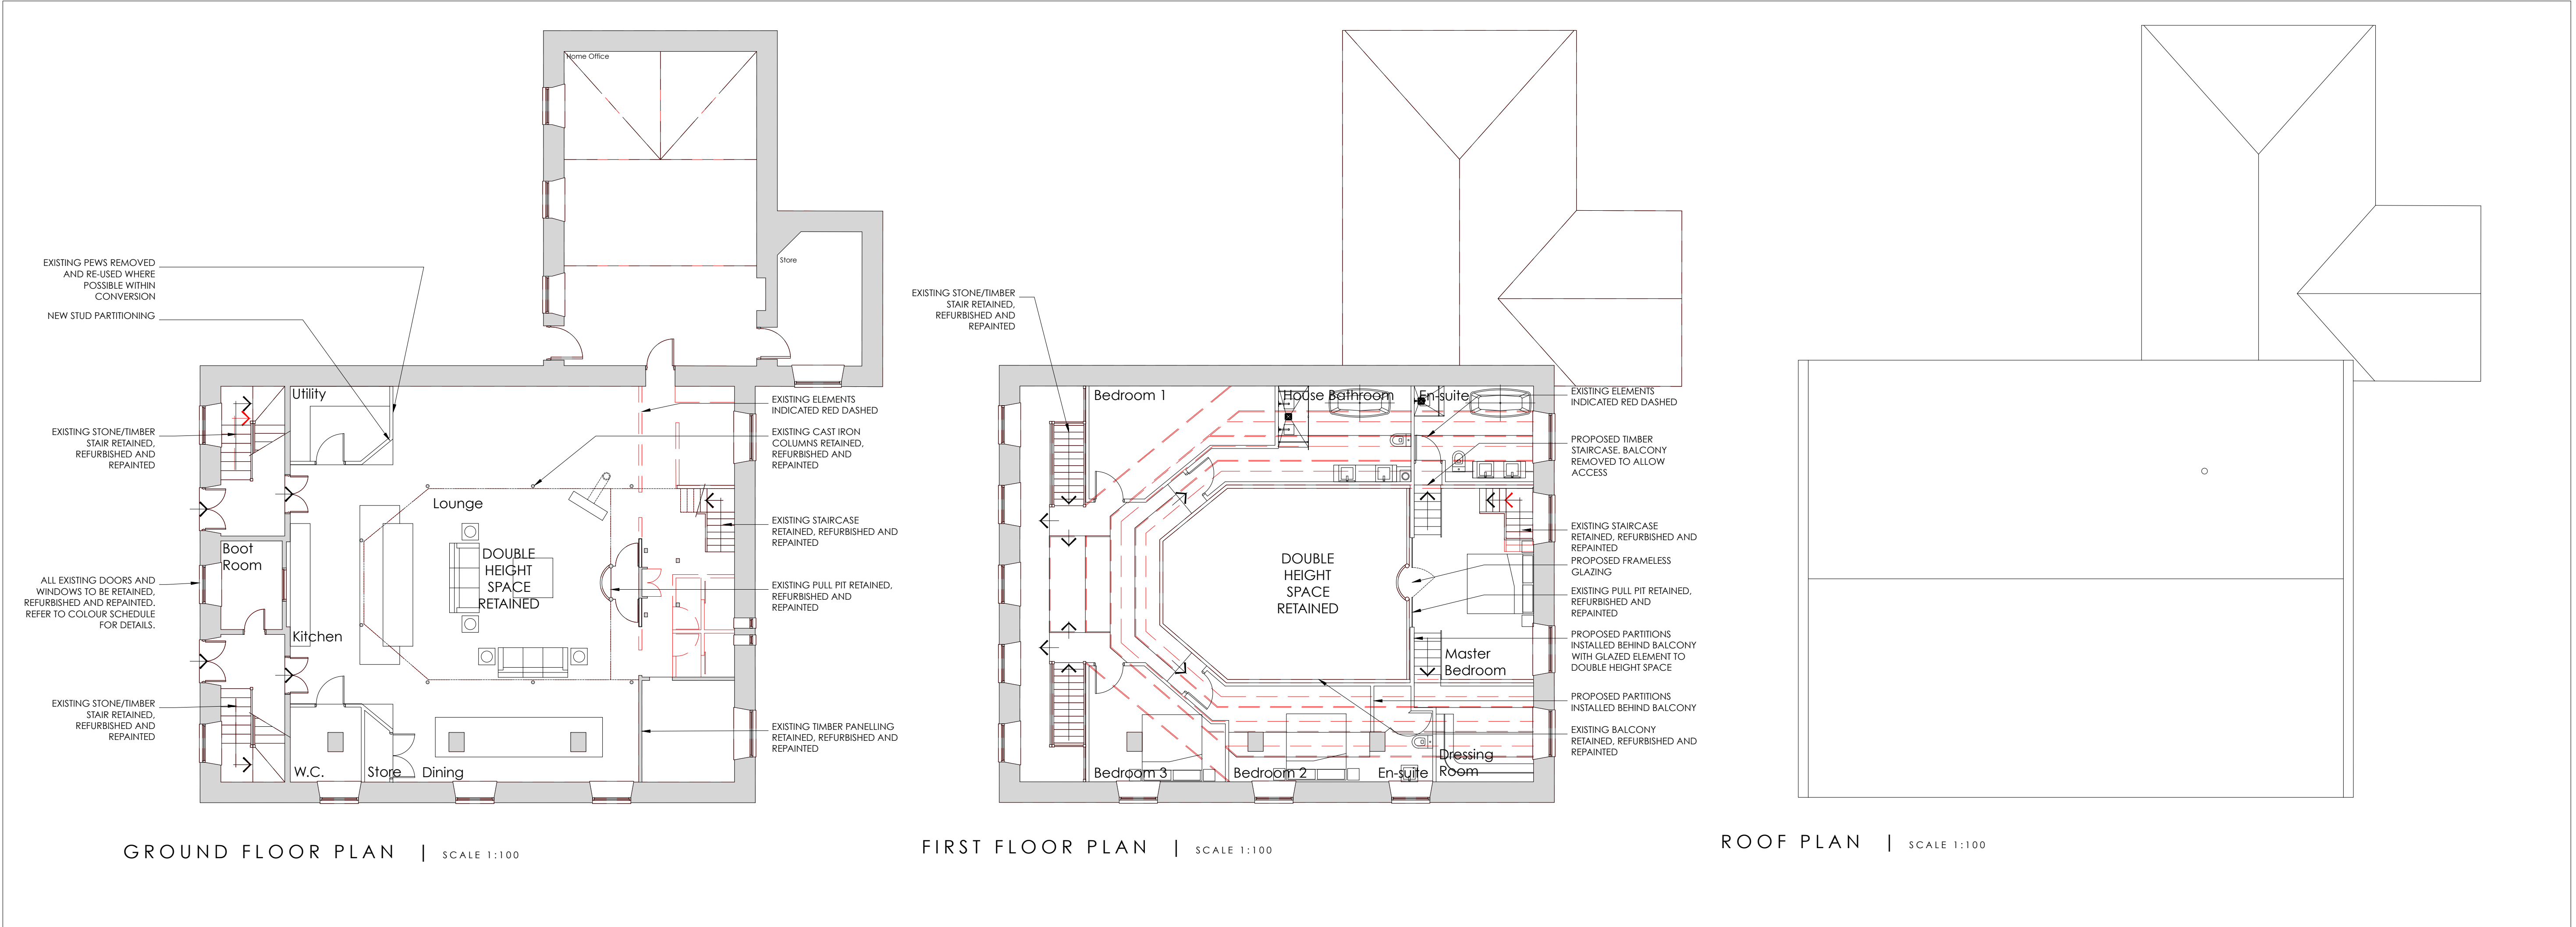

Rev.	Date	Details	Drawn	Checked
Issued for:				
PLANNING				
Project/Client:			Project No:	
Proposed Conversion			SC01	
Former Chapel, Barnsley Road,			Dwg No:	
Flockton, WF4 4DP			A(10)-003	
			Rev:	
Drawing:			Scale:	
G.A. Floor Plans			1:100 @A1	
As Proposed			Drawn By:	Date:
			S.C.	June 17
			Checked By:	Date: