


Contractor must verify all dimensions on site before commencing any work or shop drawings.


If this drawing exceeds the quantities taken in any way, the building designers are to be informed before the work is initiated.

Only figured dimensions to be taken from this drawing. Do not scale off this drawing.


Drawing based on Ordnance Survey and/or existing record drawings - design and drawing content subject to Site Survey, Structural Survey, Site Investigations, Planning and Statutory Requirements and Approvals.

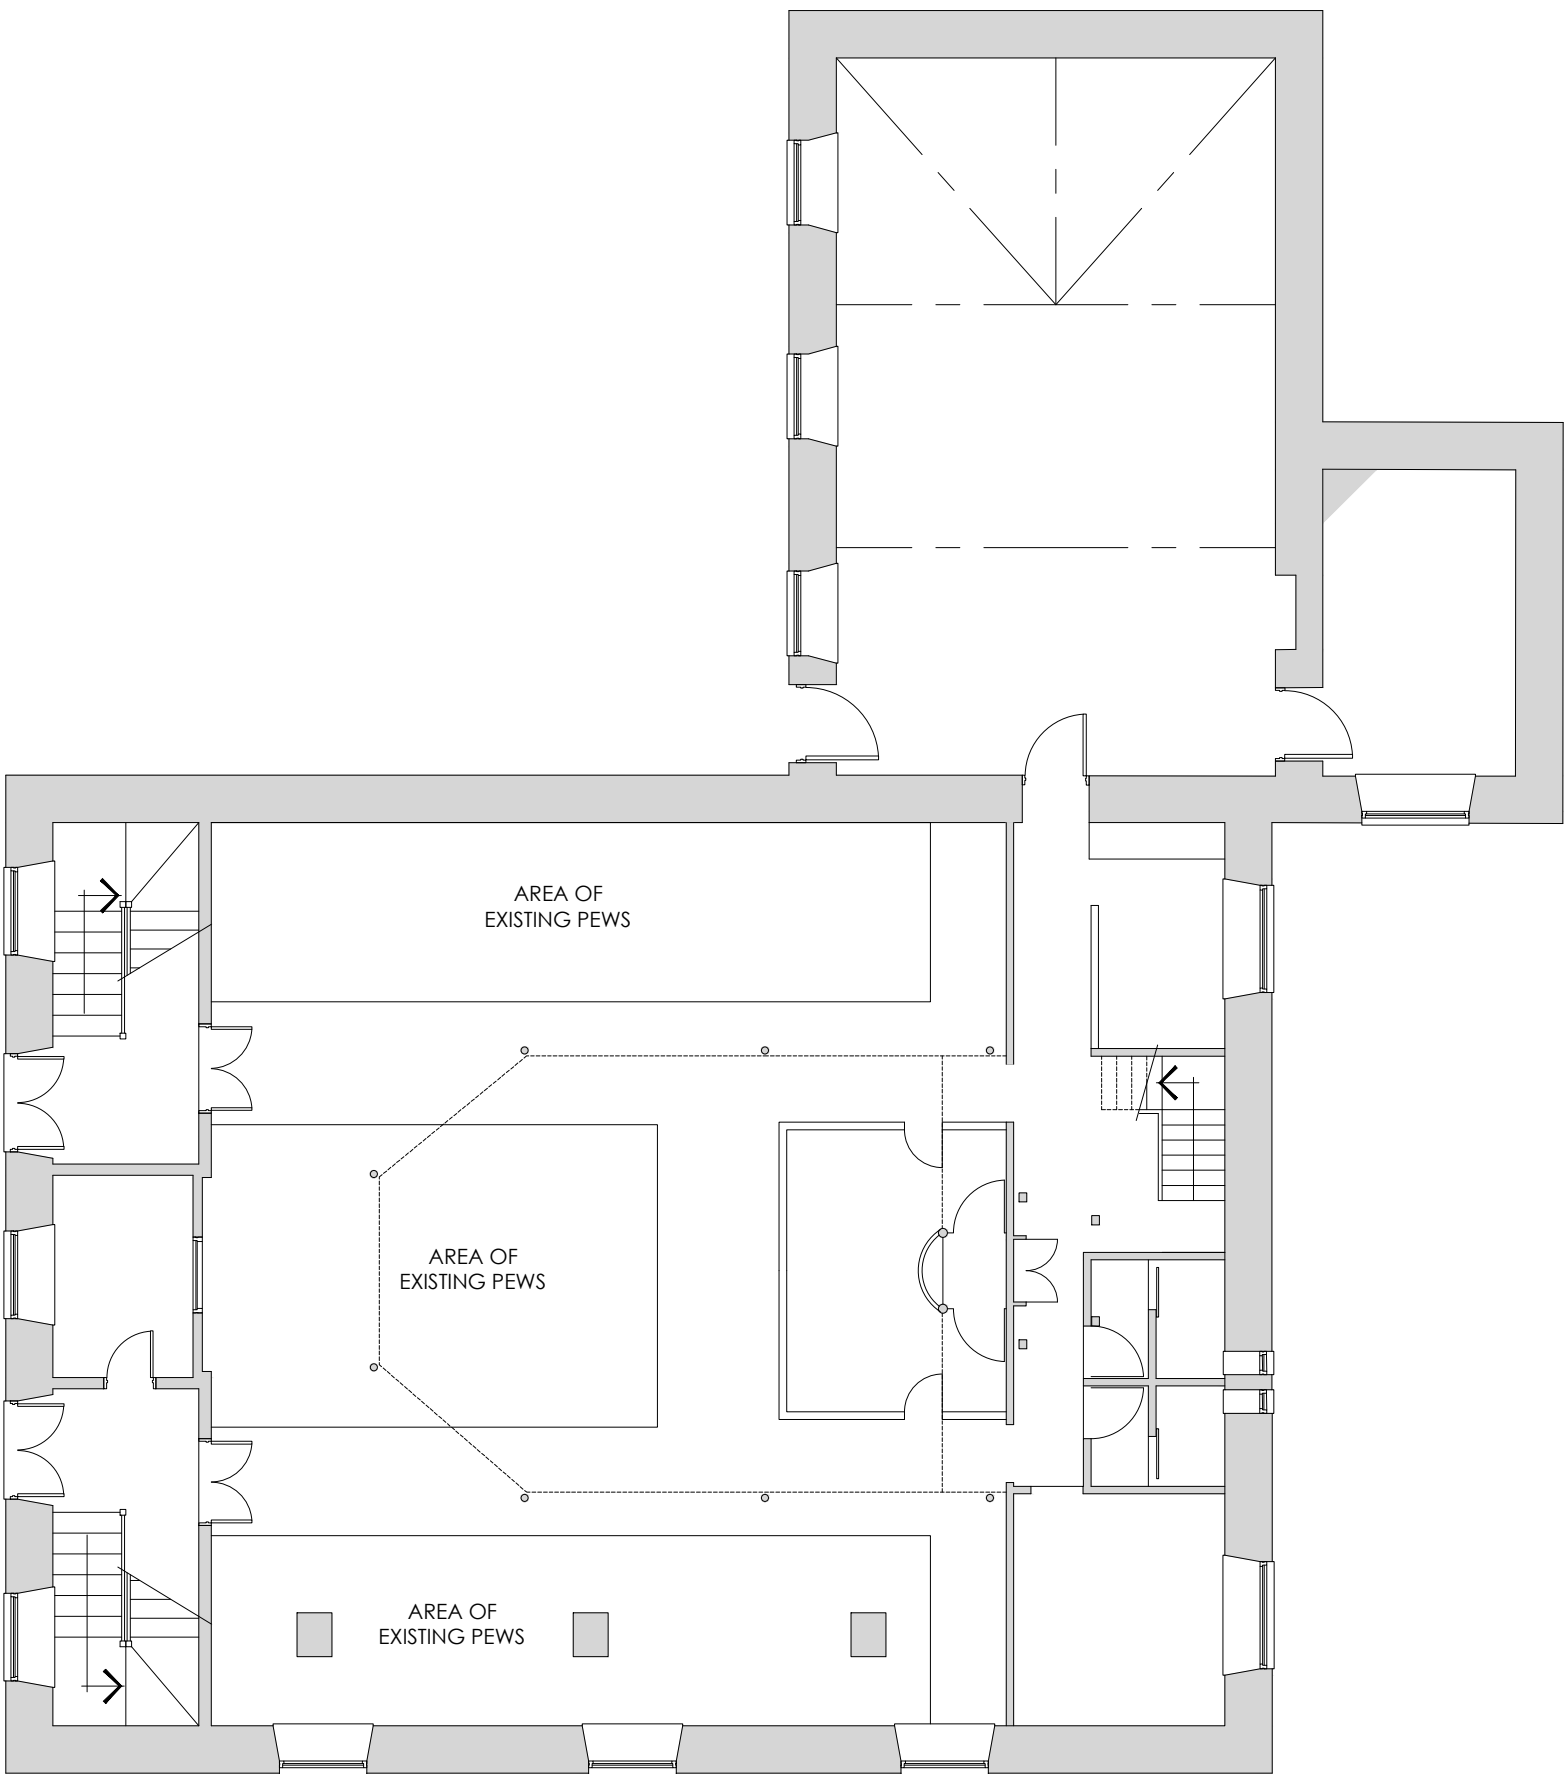

GROUND FLOOR PLAN | SCALE 1:100

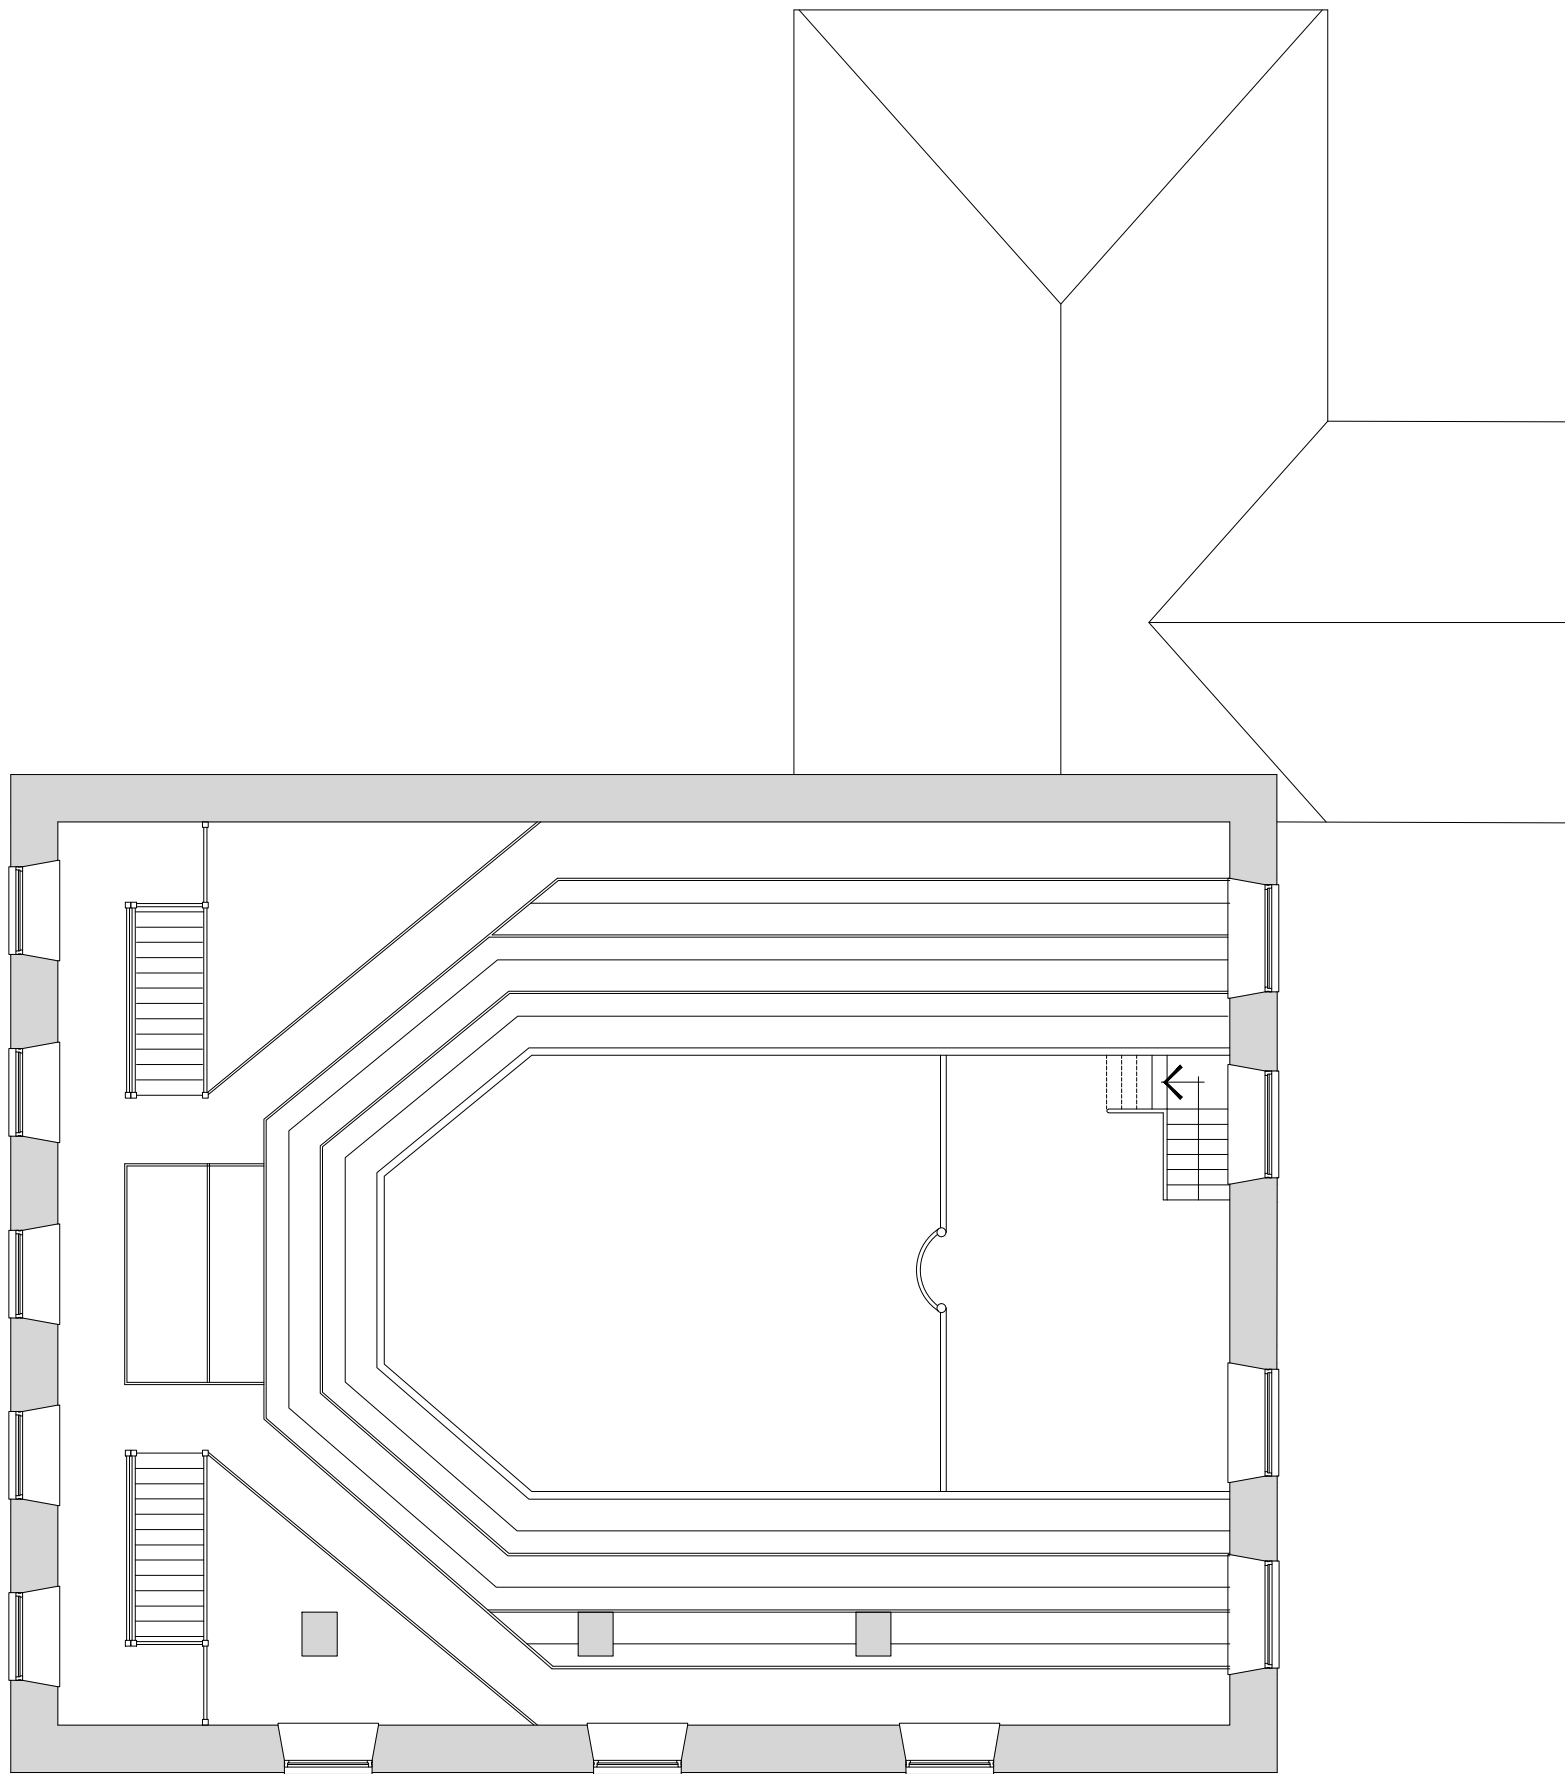

FIRST FLOOR PLAN | SCALE 1:100

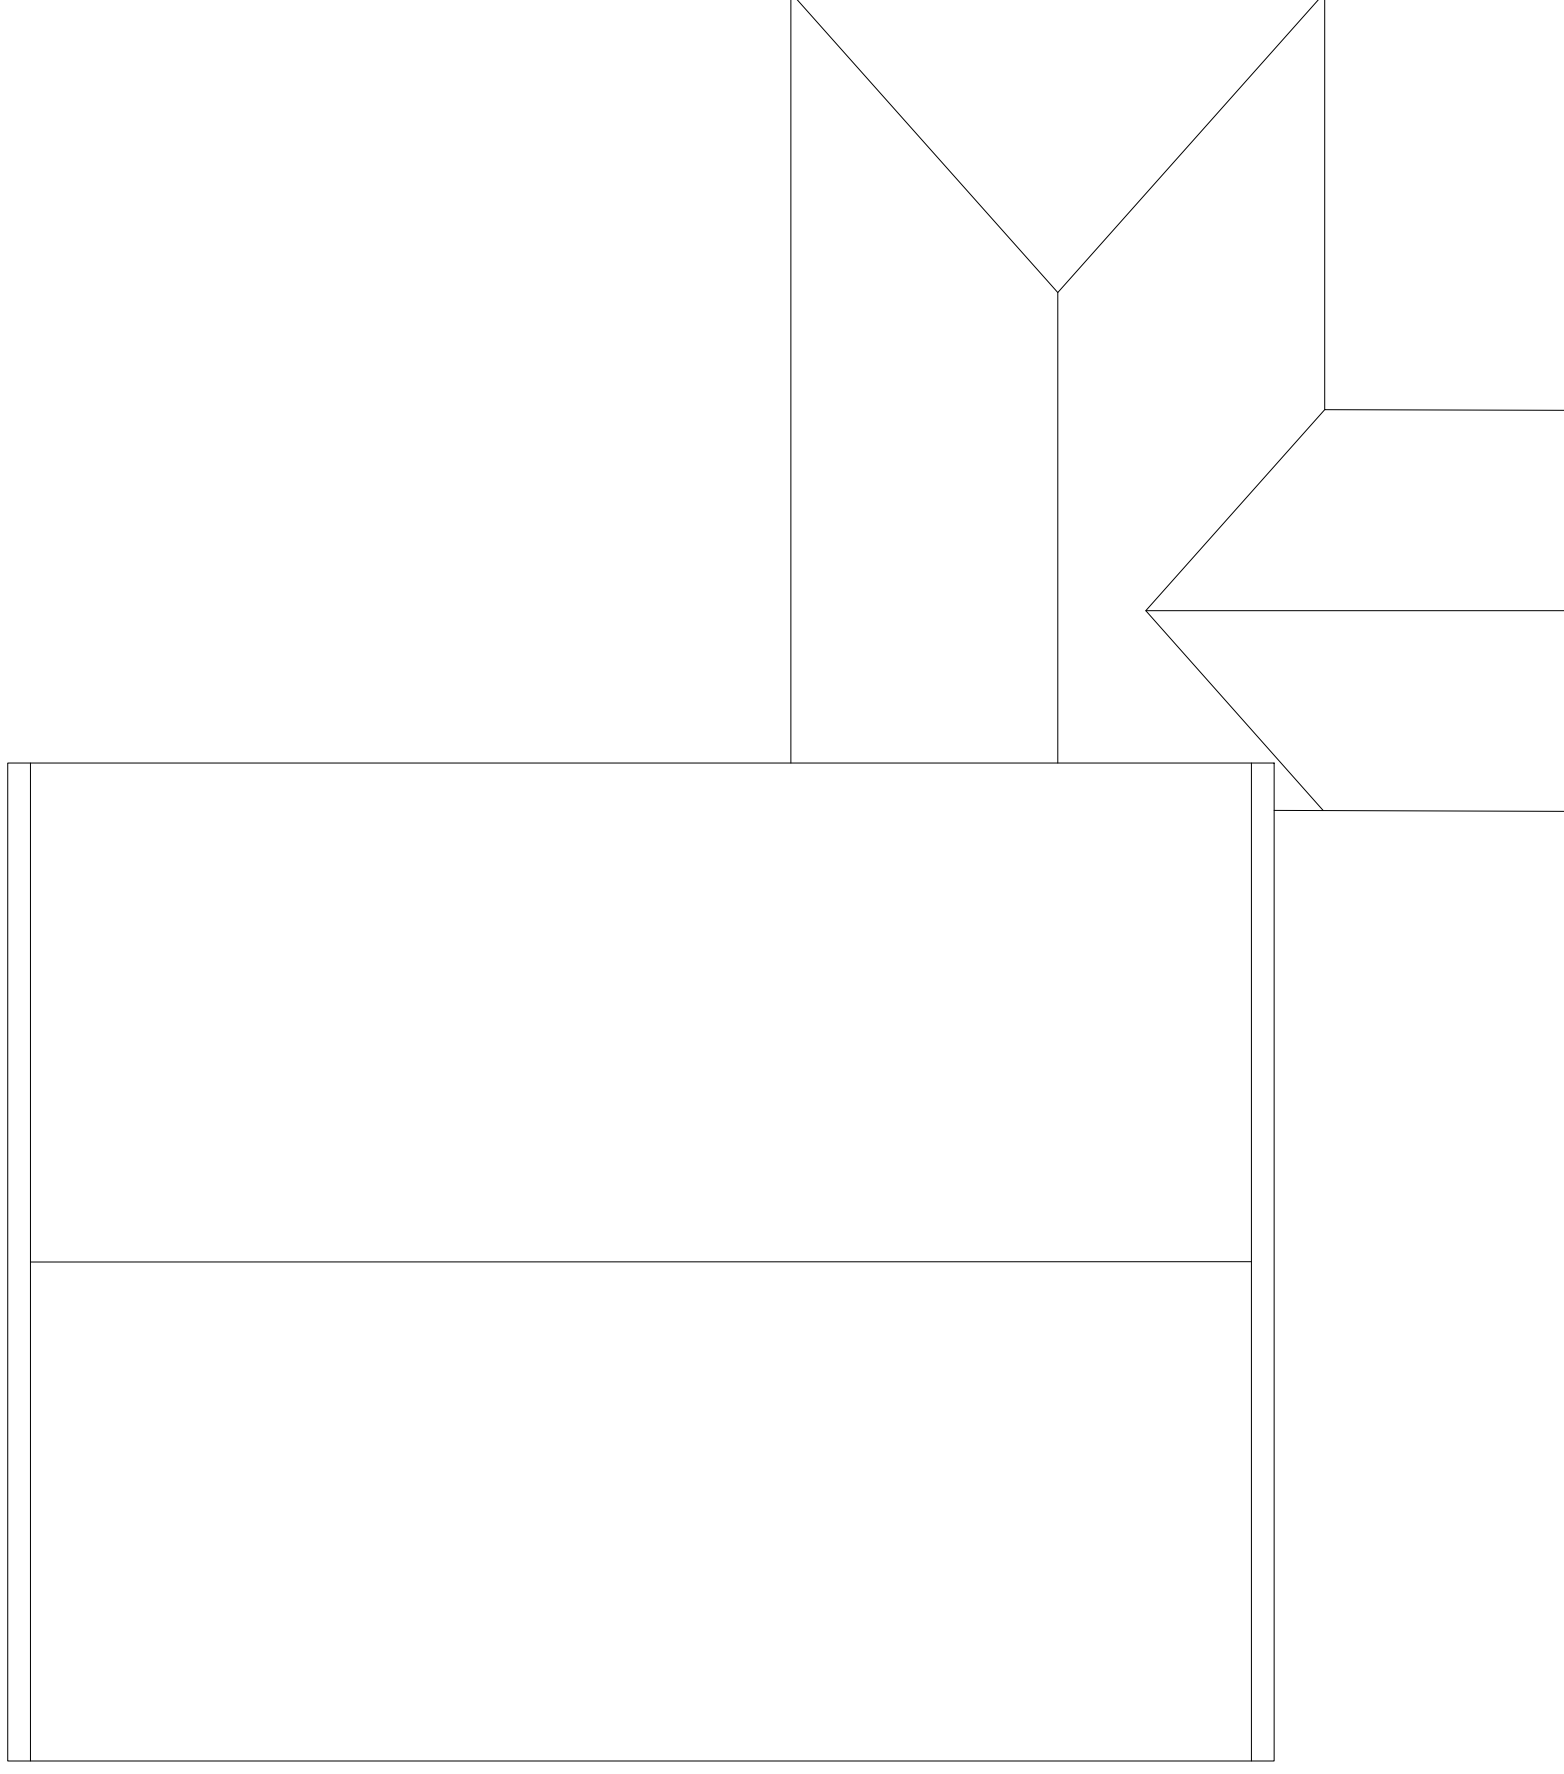

ROOF PLAN | SCALE 1:100

Rev.	Date	Details	Drawn	Checked
------	------	---------	-------	---------

Issued for:

PLANNING

Project/Client:	Project No:
Proposed Conversion	SC01
Former Chapel, Barnsley Road,	Dwg No:
Flockton, WF4 4DP	A(10)-001
	Rev:

Drawing:	Scale:
G.A. Floor Plans	1:100 @A1
As Existing	Drawn By: Date:
	S.C. June 17
	Checked By: Date:

>acropolis

3 Cluntergate, Horbury, Wakefield, WF4 5AF.
T: +44 (0)1924 842747 F: +44 (0)871 733 4738
www.acropolisdesign.co.uk

© Acropolis Design Ltd. Contractors must work only to figured dimensions which are to be checked on site.
Registered Office - 3 Cluntergate, Horbury, Wakefield, WF4 5AF. Registered Number - 04876468