


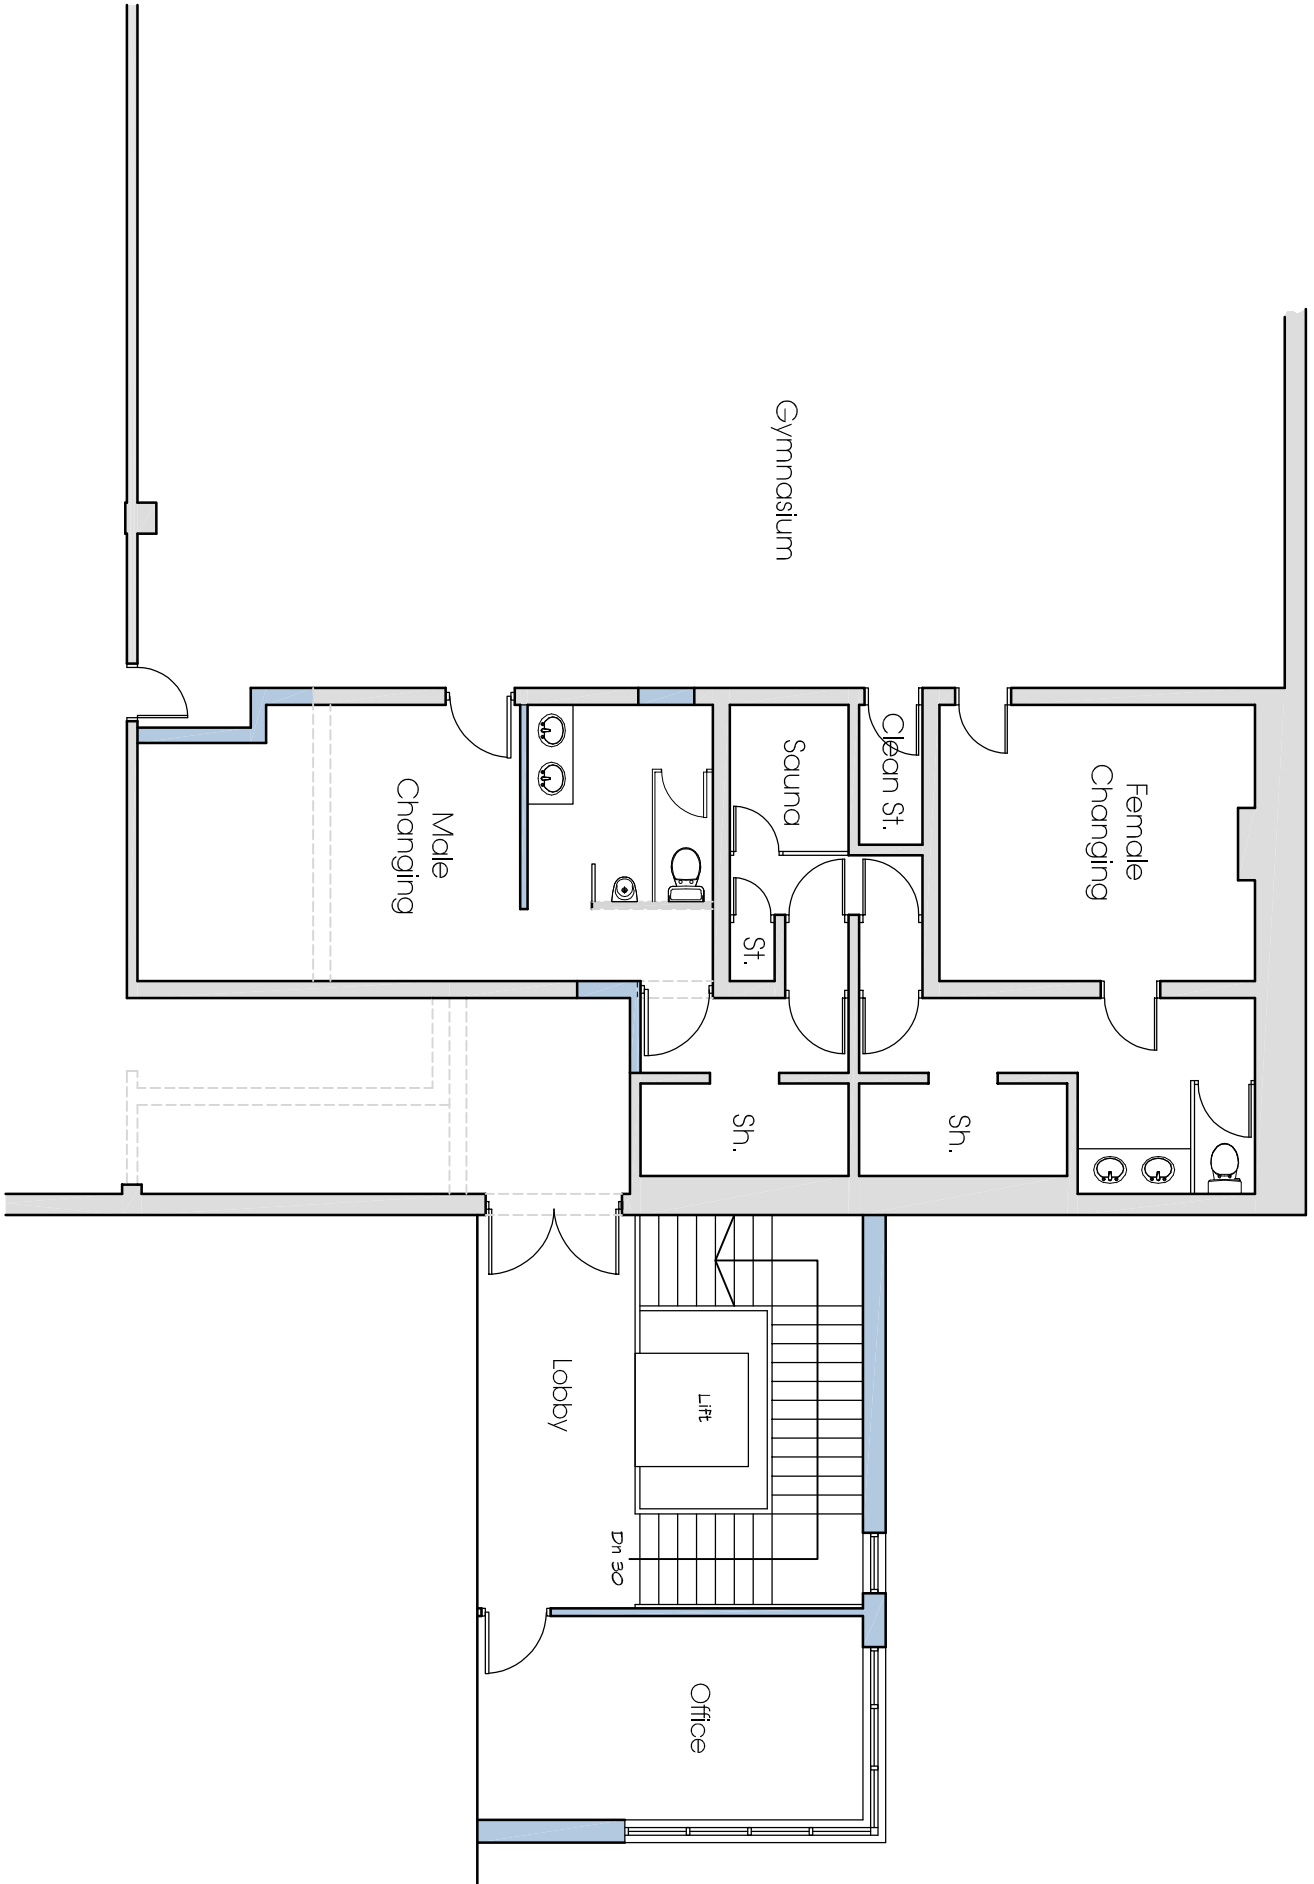


Proposed First Floor Plan



ST ANDREWS ROAD

for elevations see dwg no. 16-C3407

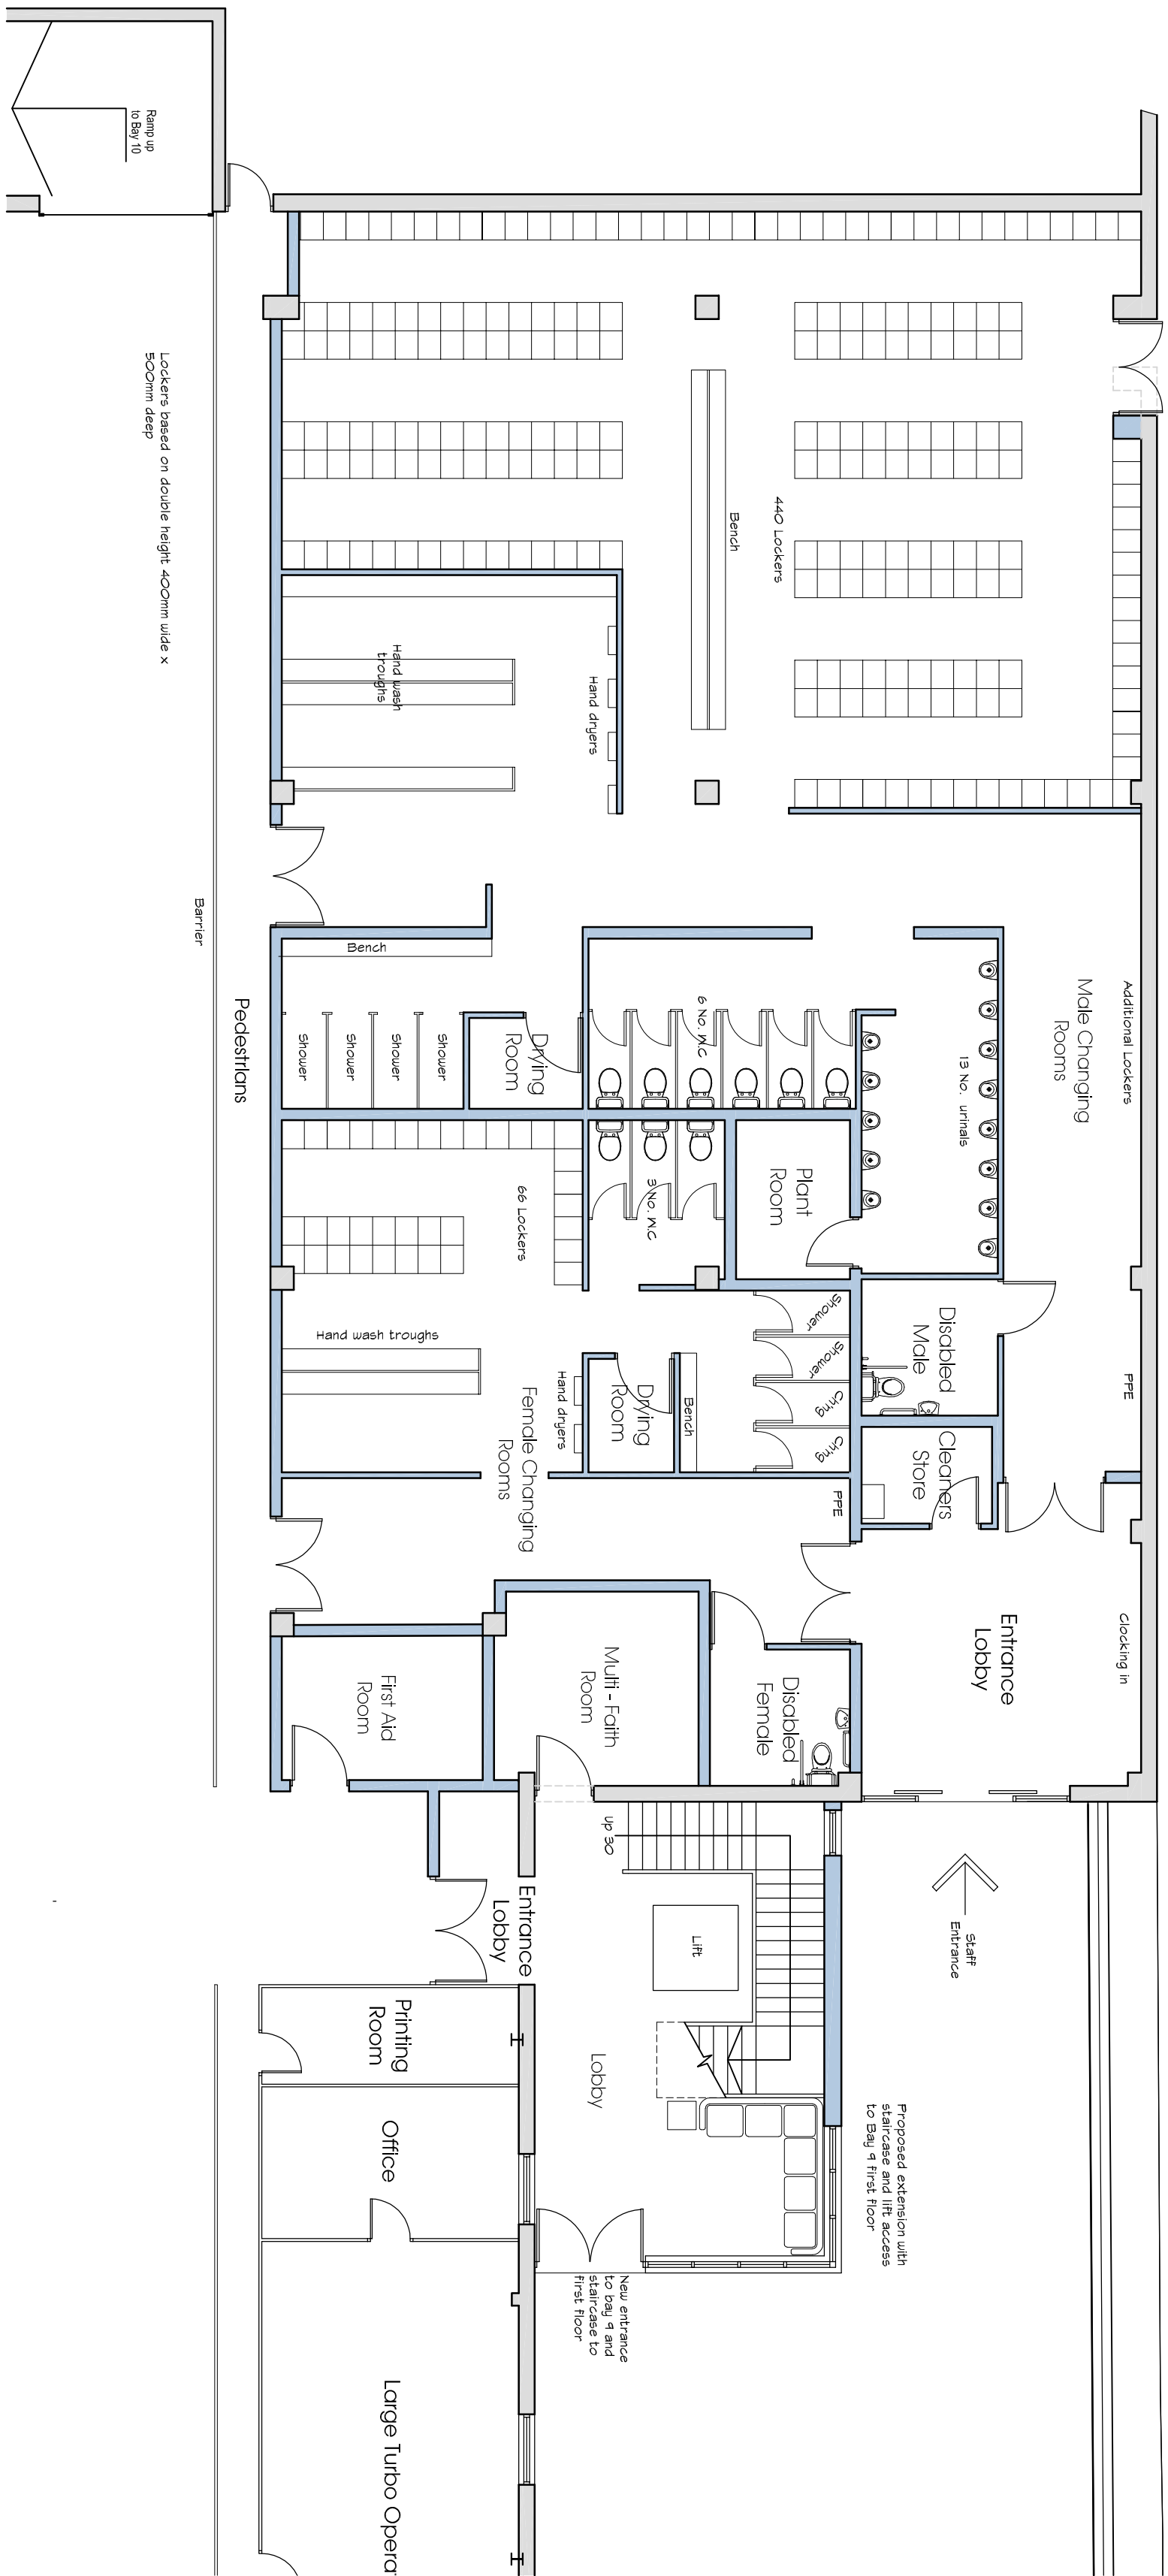

Proposed Ground Floor Plan