


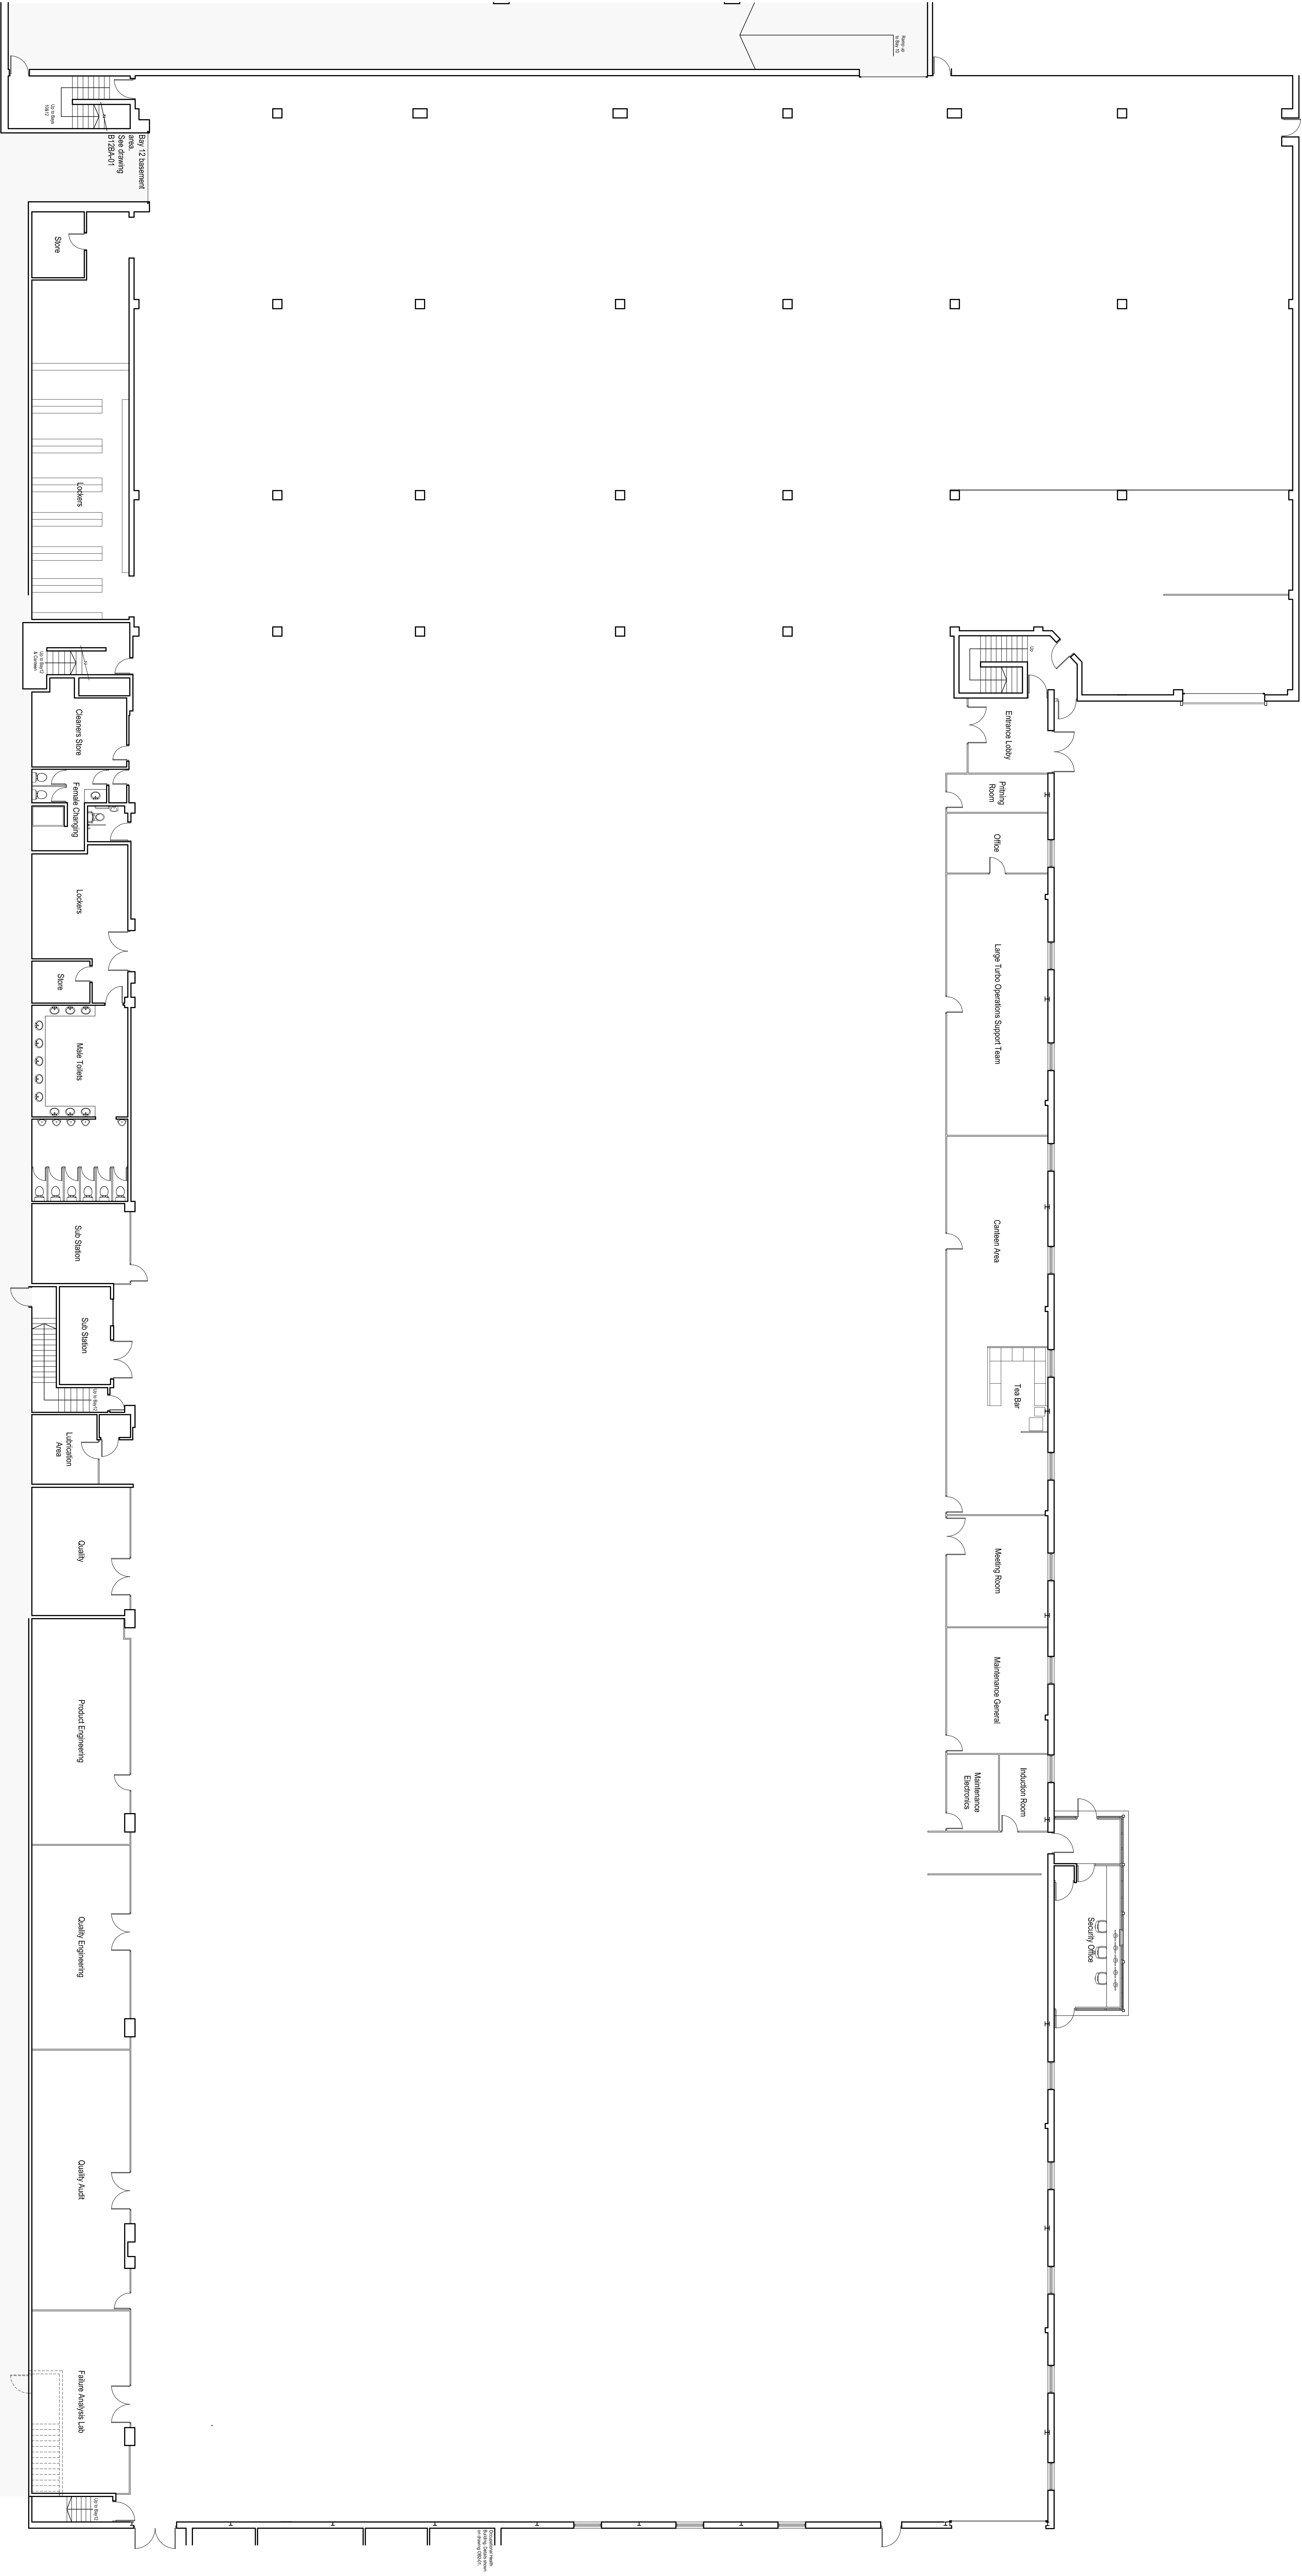

Ground Floor Plan (Office: 411,54m² - Warehouse: 4834,26m²)

Cummins Turbo Technologies Ltd.			
ITEM NAME	Bay 9	DRAWN BY	GC
DRAWN BY	General Arrangement	SCALE	1:100
DRAWING NUMBER	B9-01	DATE	January 2010
		SIZE	A0