

GENERAL
All wall finishes are to have a minimum class 1 surface spread of flame (European Class C-s3,d2).
Ceiling finishes are to have a class 0 spread of flame (European Class B-s3,d2). All structural timber to have a minimum stress grade SW3, unless otherwise stated to BS 5268.
All timber to be pressure preservative treated.
MDF, in any form, is not to be used externally or at any location where it could come into contact with moisture.
For references to standard details refer to the Greggs Contractor Guide.


SHOP FRONT
Shopfront & single automatic sliding entrance door installed by developer prior to Greggs occupying unit. Frame finish to remain as existing.

TAGI WINDOW DISPLAYS
2No. free issue non illuminated graphic holders to be installed by shop fitter and positioned so that entrance doors do not restrict the view of the graphic. Tagi displays fixed to shopfront frame.

MANIFESTATION
Signage contractor to supply and install Greggs standard manifestation to entrance doors and windows wider than 500mm (unless a window houses a TAGI Display).
Manifestation to be two tiered and clearly defined at 850 - 1000mm and 1400 - 1600mm from F.F.L.


FASCIA SIGN
2No new slimline internally illuminated badge box signs; 2150 x 500mm, constructed from 10g aluminium, blue to ral 5019 with 65% horizontal gradient to pantone processed cyan. White 'Greggs' lettering and orange quattro dots to pantone 1235c. Letters and quattro dots illuminated only.

FASCIA PANEL
Signage contractor to supply and install 2no new 25mm deep Aluminium back panels, finished Grey, Ref. RAL 7015. Shopfitter to supply and install new sub-fascia, formed from external quality plywood.

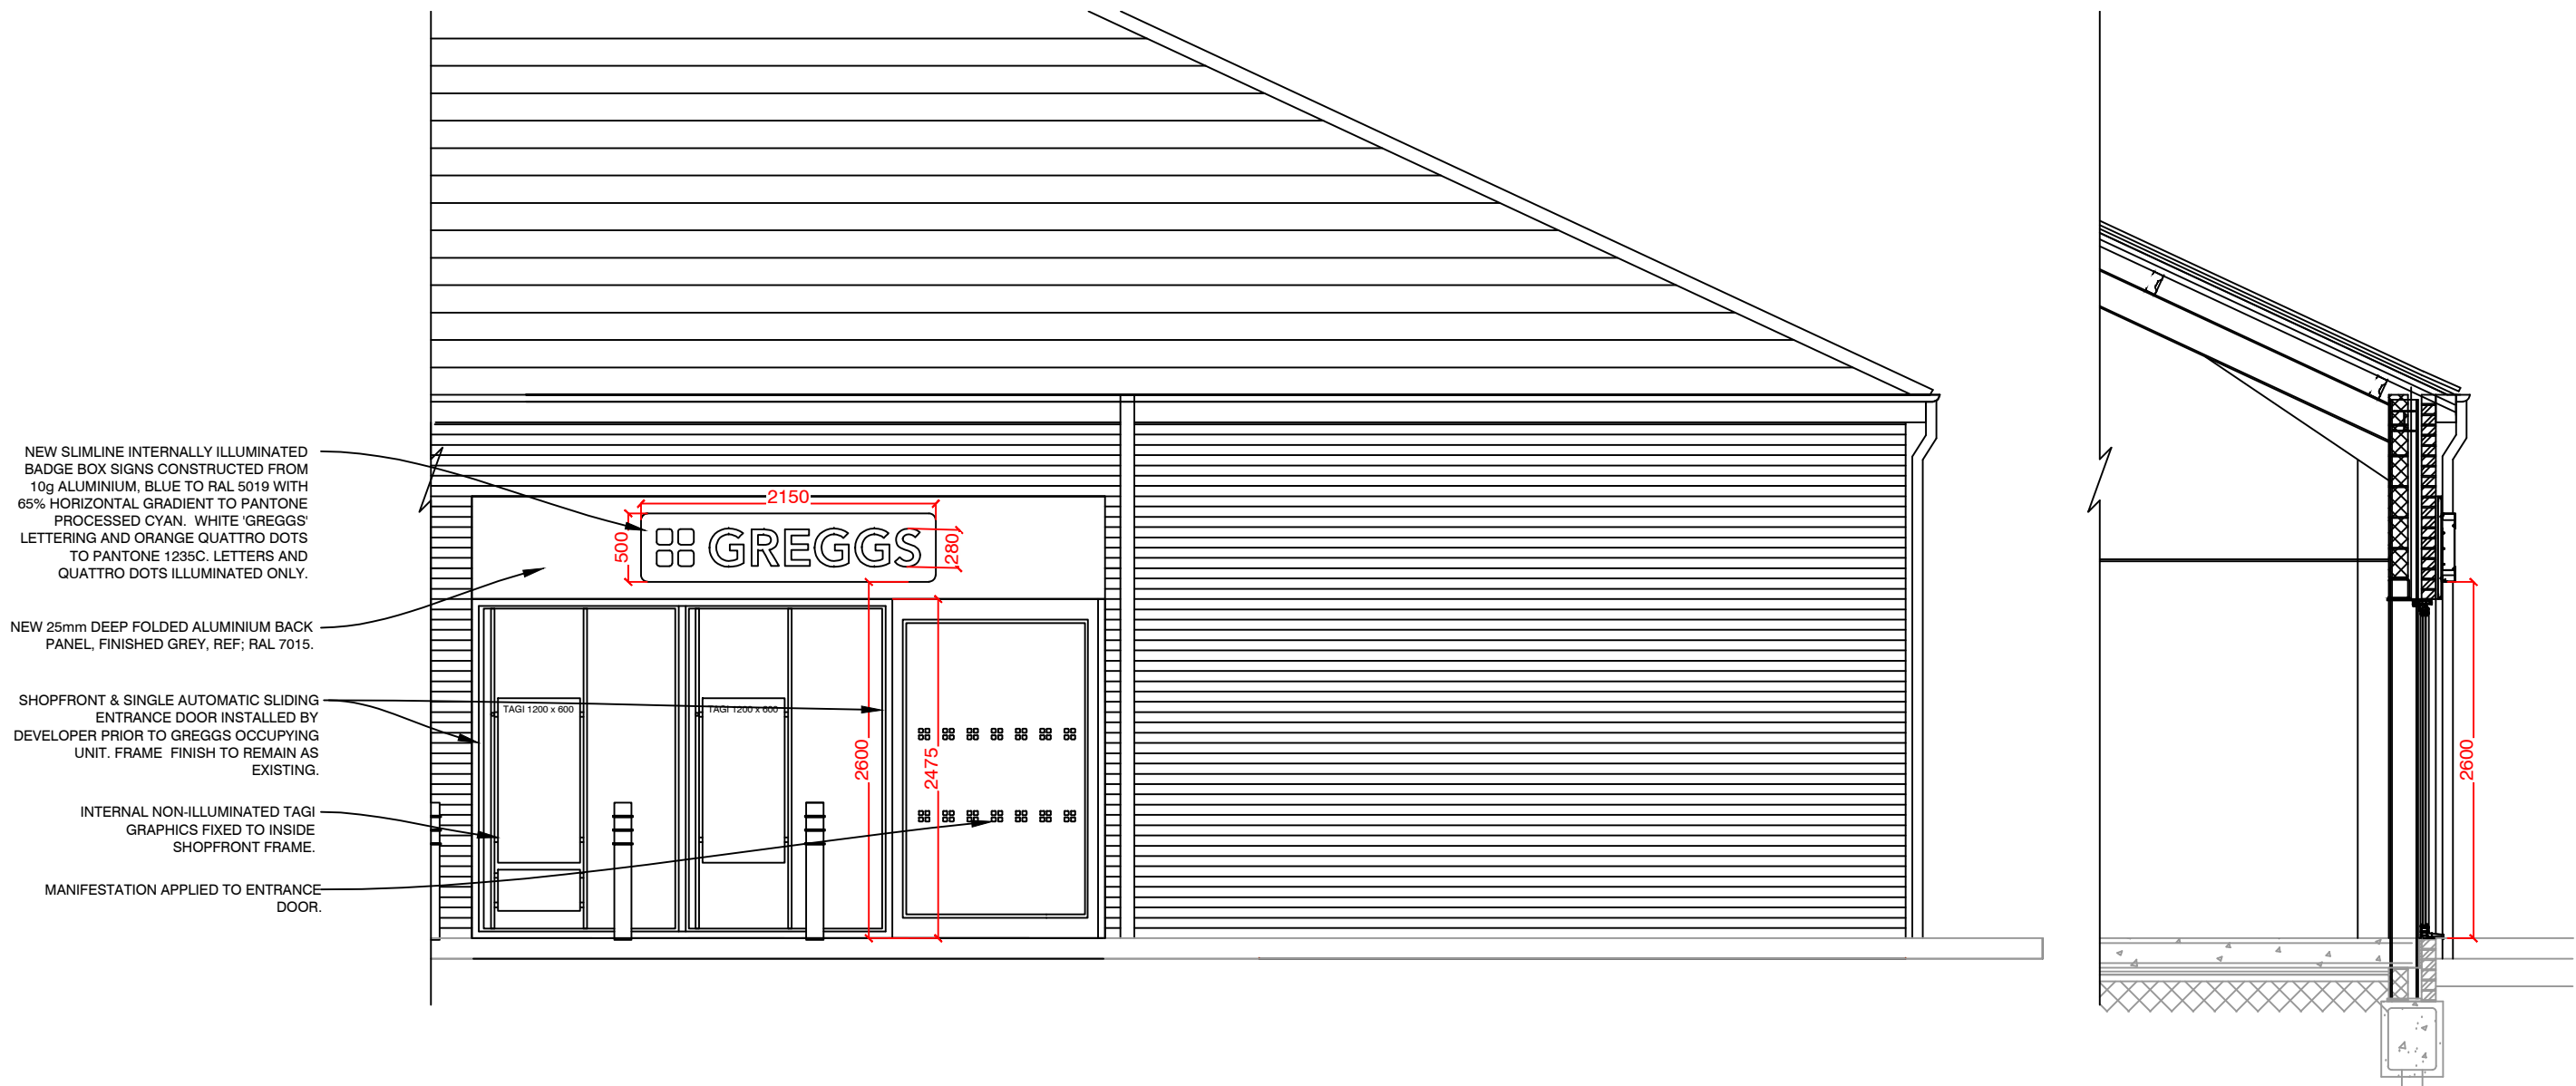


PROPOSED FRONT ELEVATION 1:50

PROPOSED SECTION THROUGH 1:50

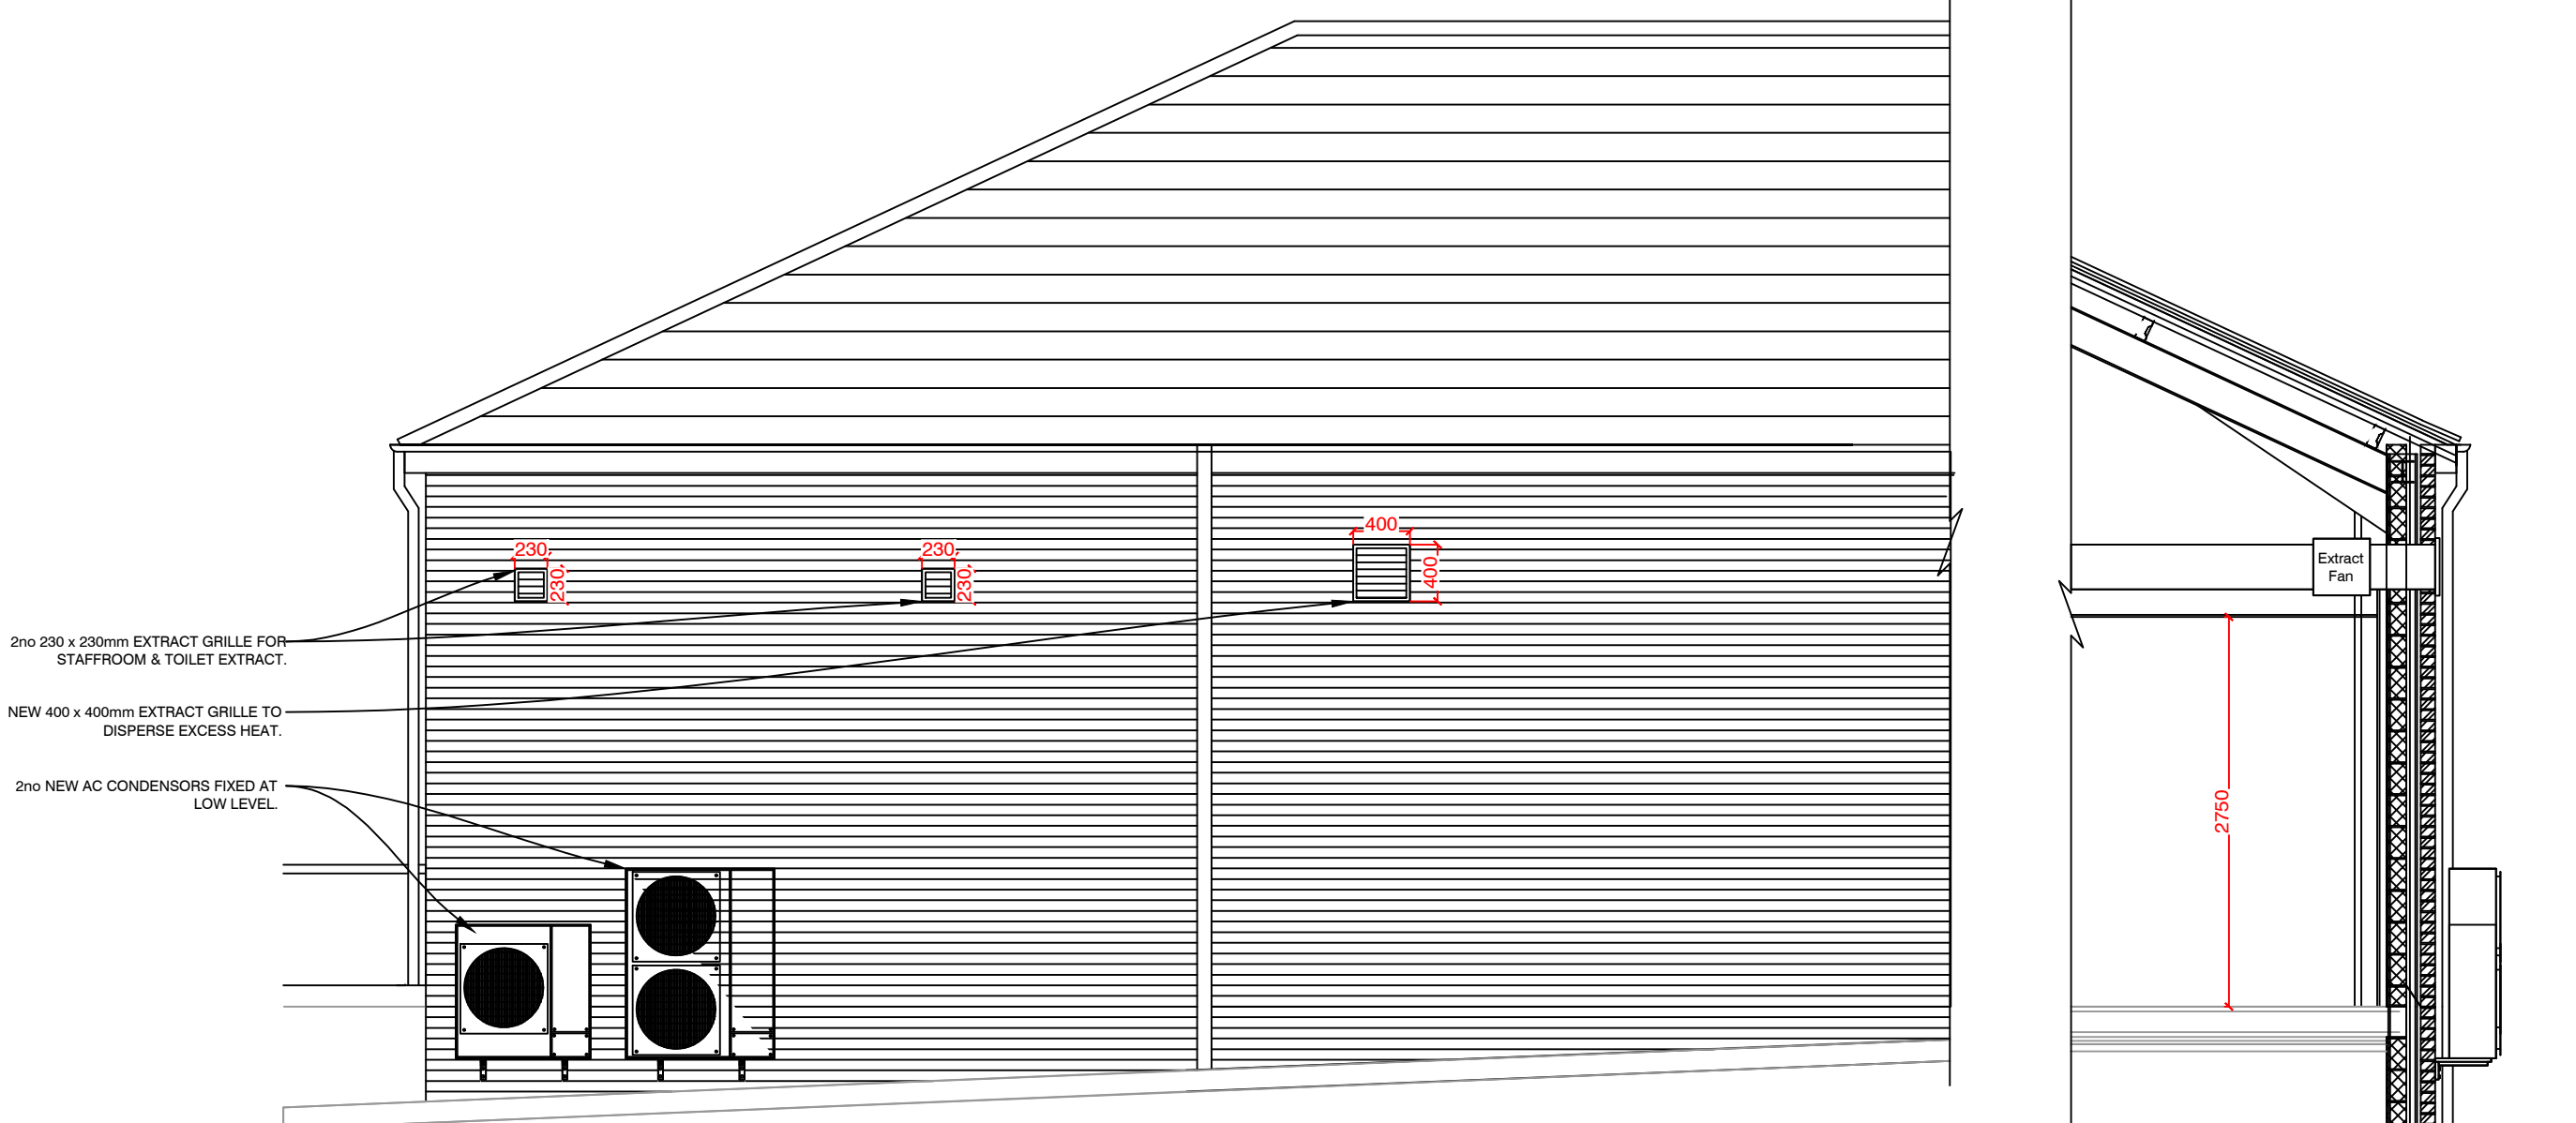

PROPOSED REAR ELEVATION 1:50

PROPOSED SECTION THROUGH 1:50

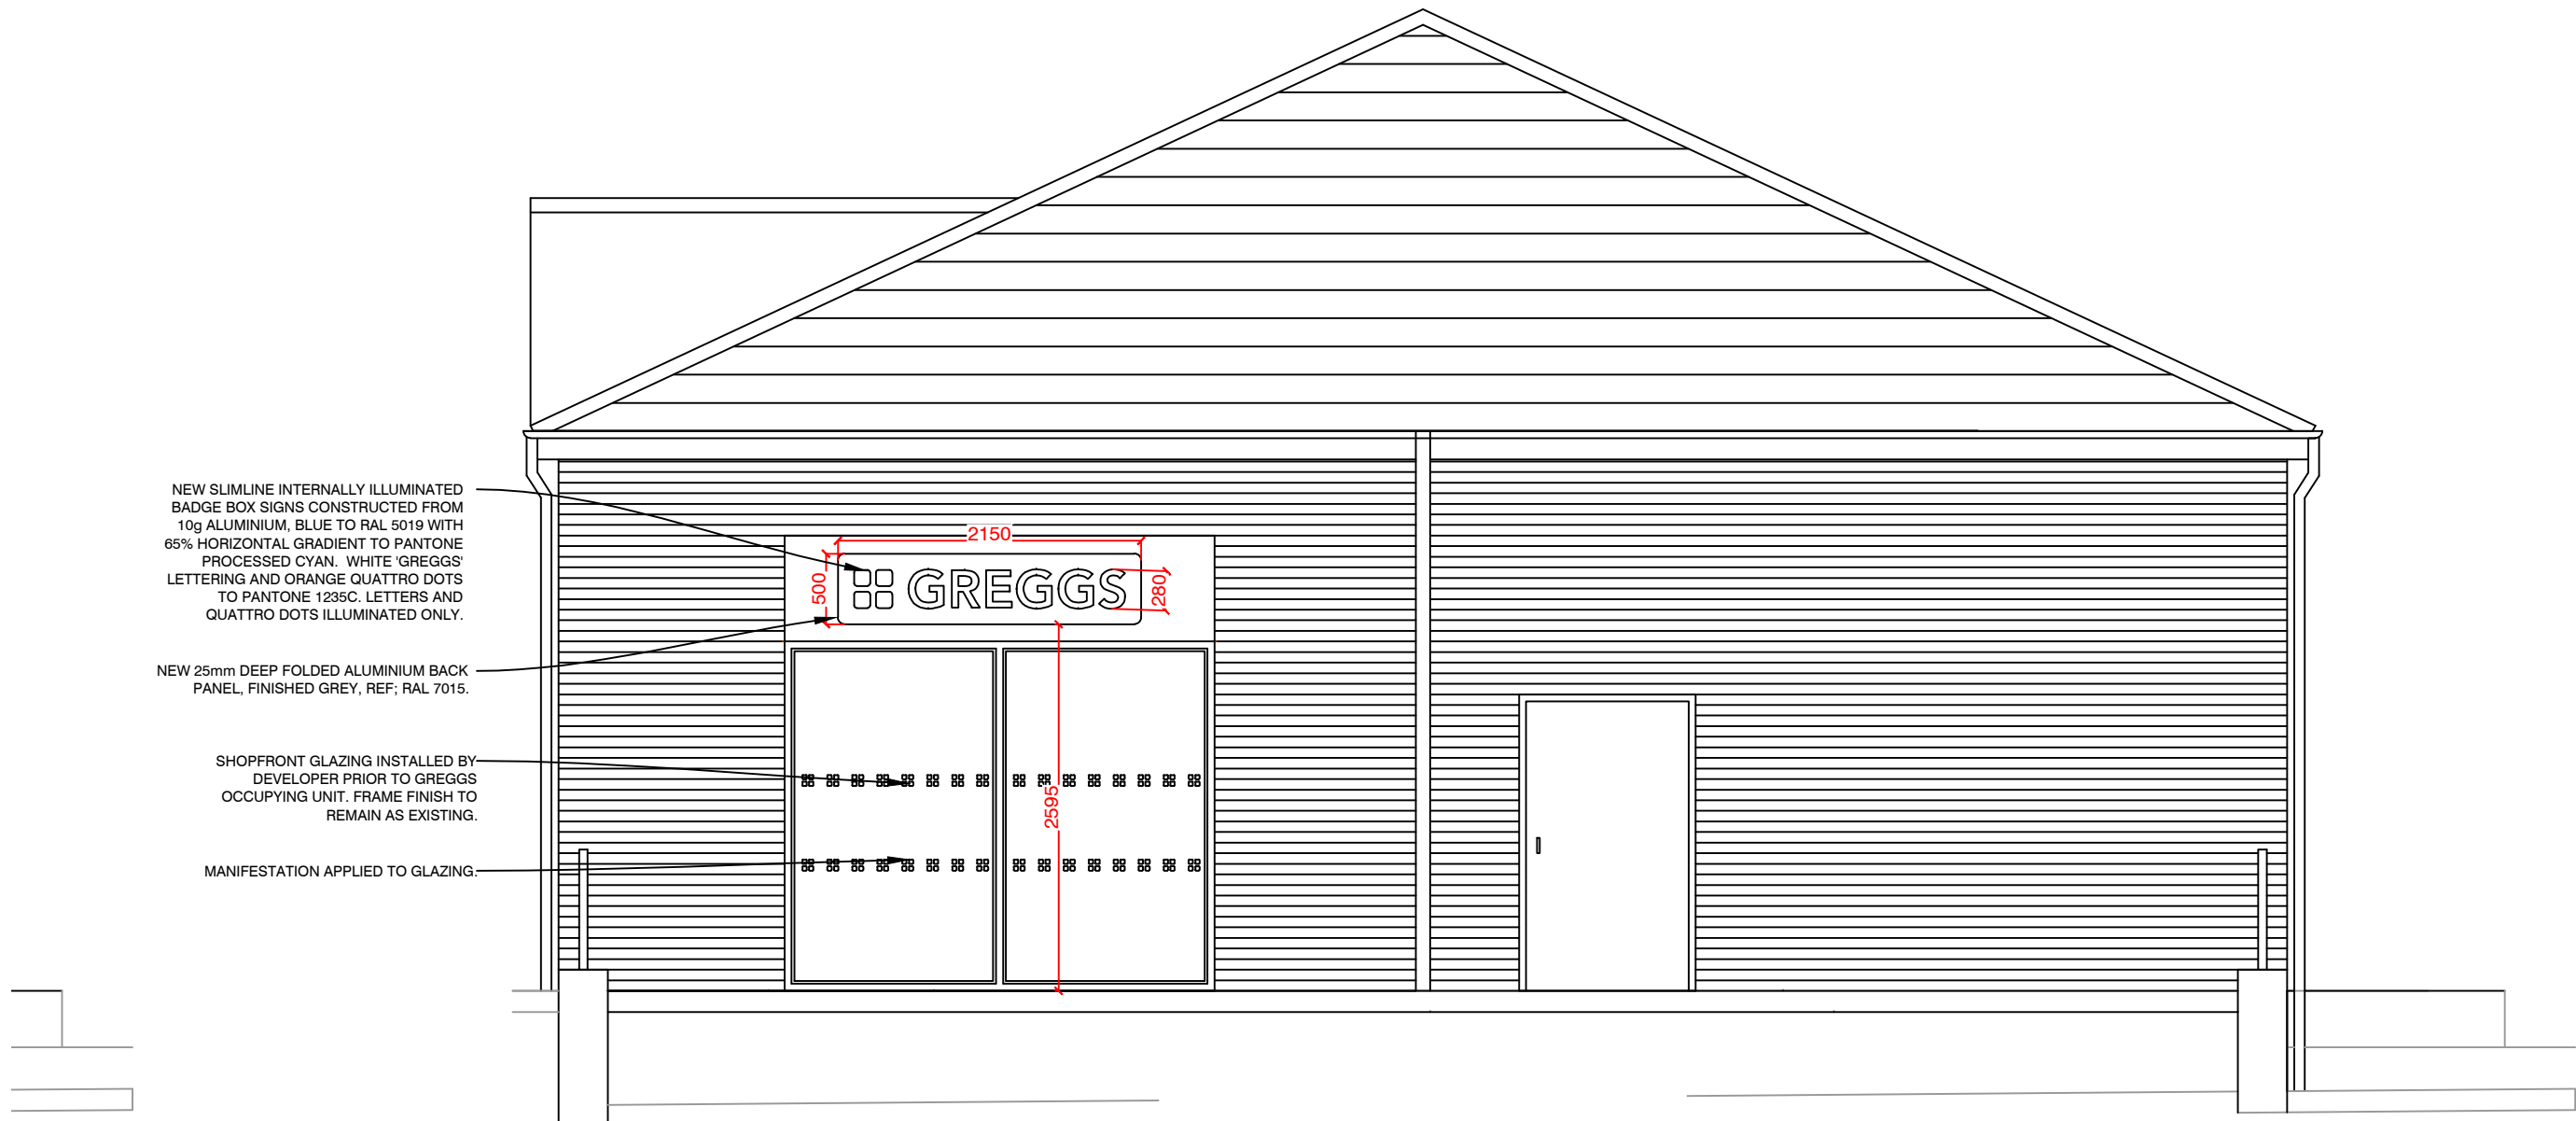

PROPOSED SIDE ELEVATION 1:50

B			
A			
REV	DESCRIPTION	DATE	NAME
GREGGS Plc (PENNINES) 31 GREENSIDE STREET OPENSHAW MANCHESTER M11 2HW Tel: (0161) 274 2760			
Shop S Number & Name S4904 LIVERSEDGE, HUDDERSFIELD ROAD			
Title PROPOSED ELEVATIONS			
Site Address FOUNTAIN COURT, A62 HUDDERSFIELD ROAD, ROBERTTOWN, WF15 7QQ			
Gross Building Area 118.8 Sq m		Gross Sales Area 52 Sq m	
Drawing No. RPEN/S4904/06			Rev.
Date 13.04.17		Scale 1:50	@ A1
Drawn by HH			
Issued 26.04.17			

DO NOT RESCALE THIS DRAWING