



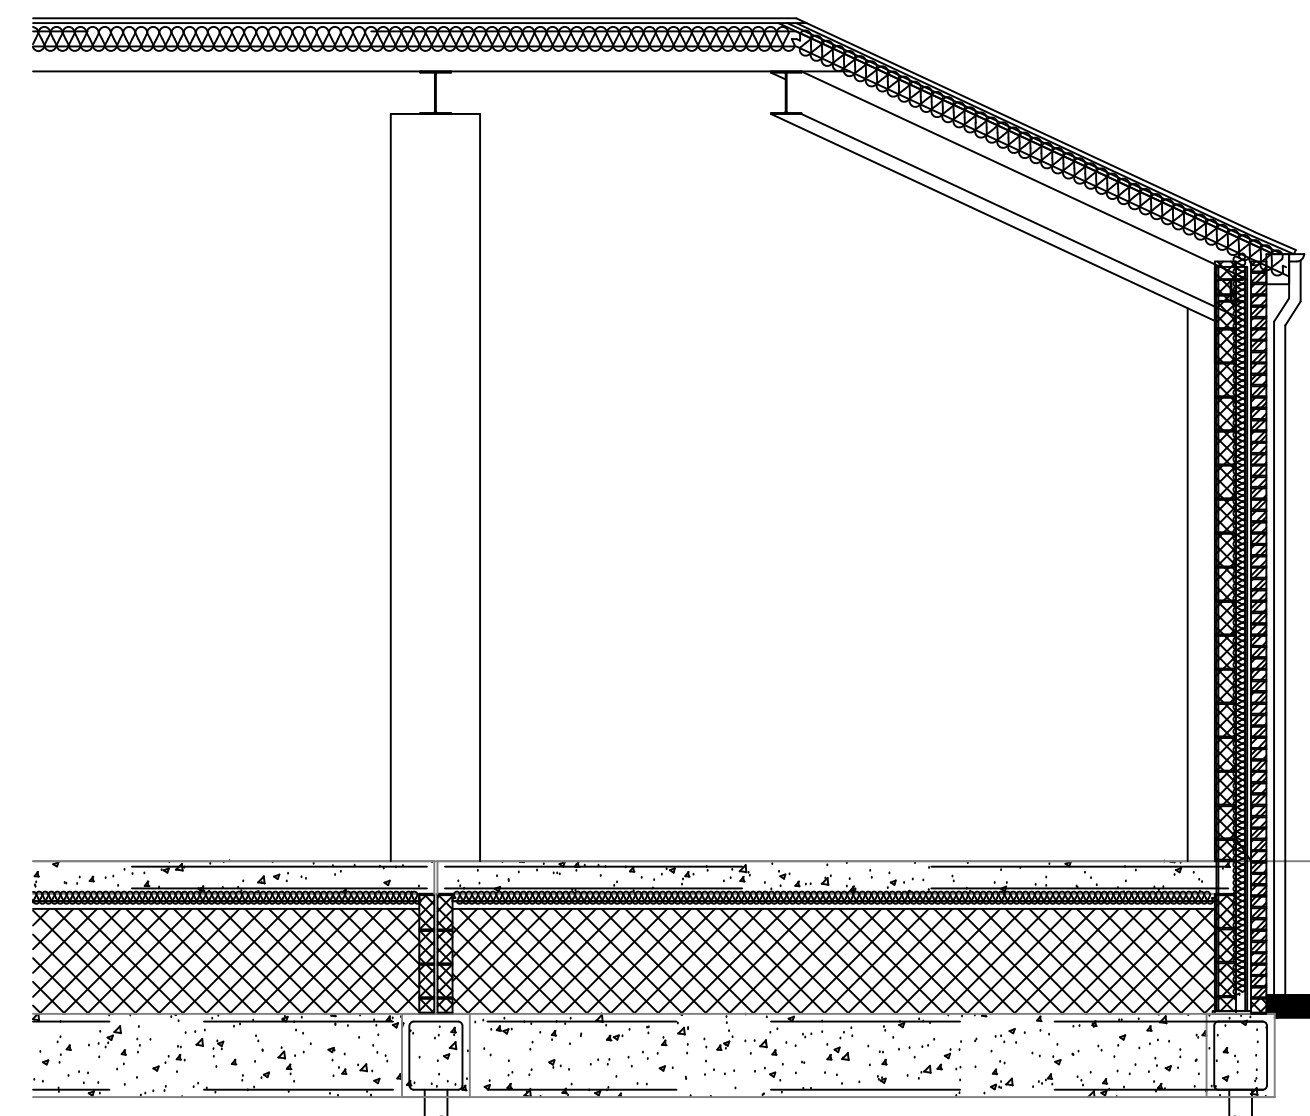


EXISTING SECTION A - A 1:50


EXISTING SECTION B - B 1:50

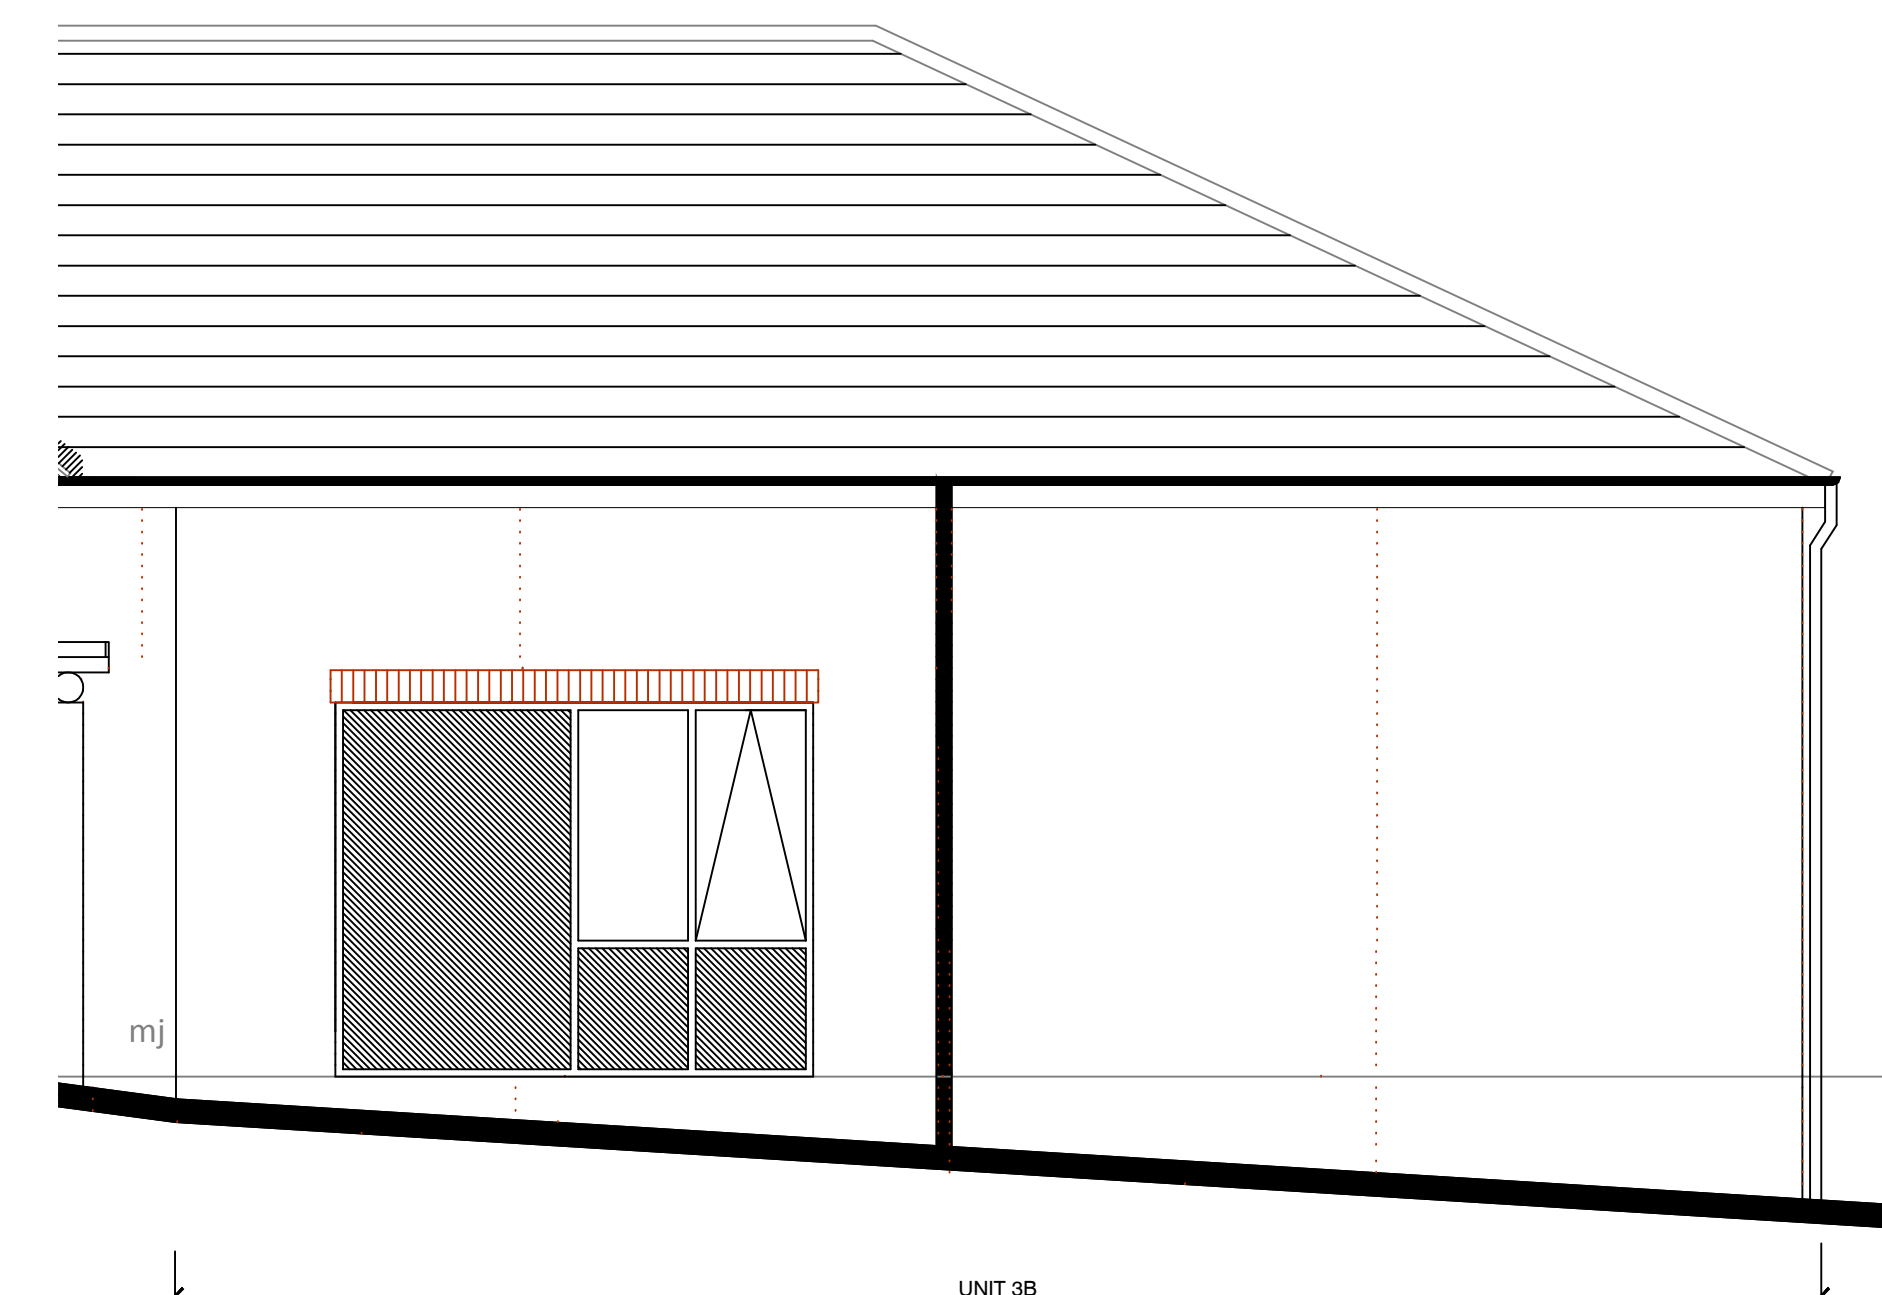

EXISTING FRONT ELEVATION - 1:50

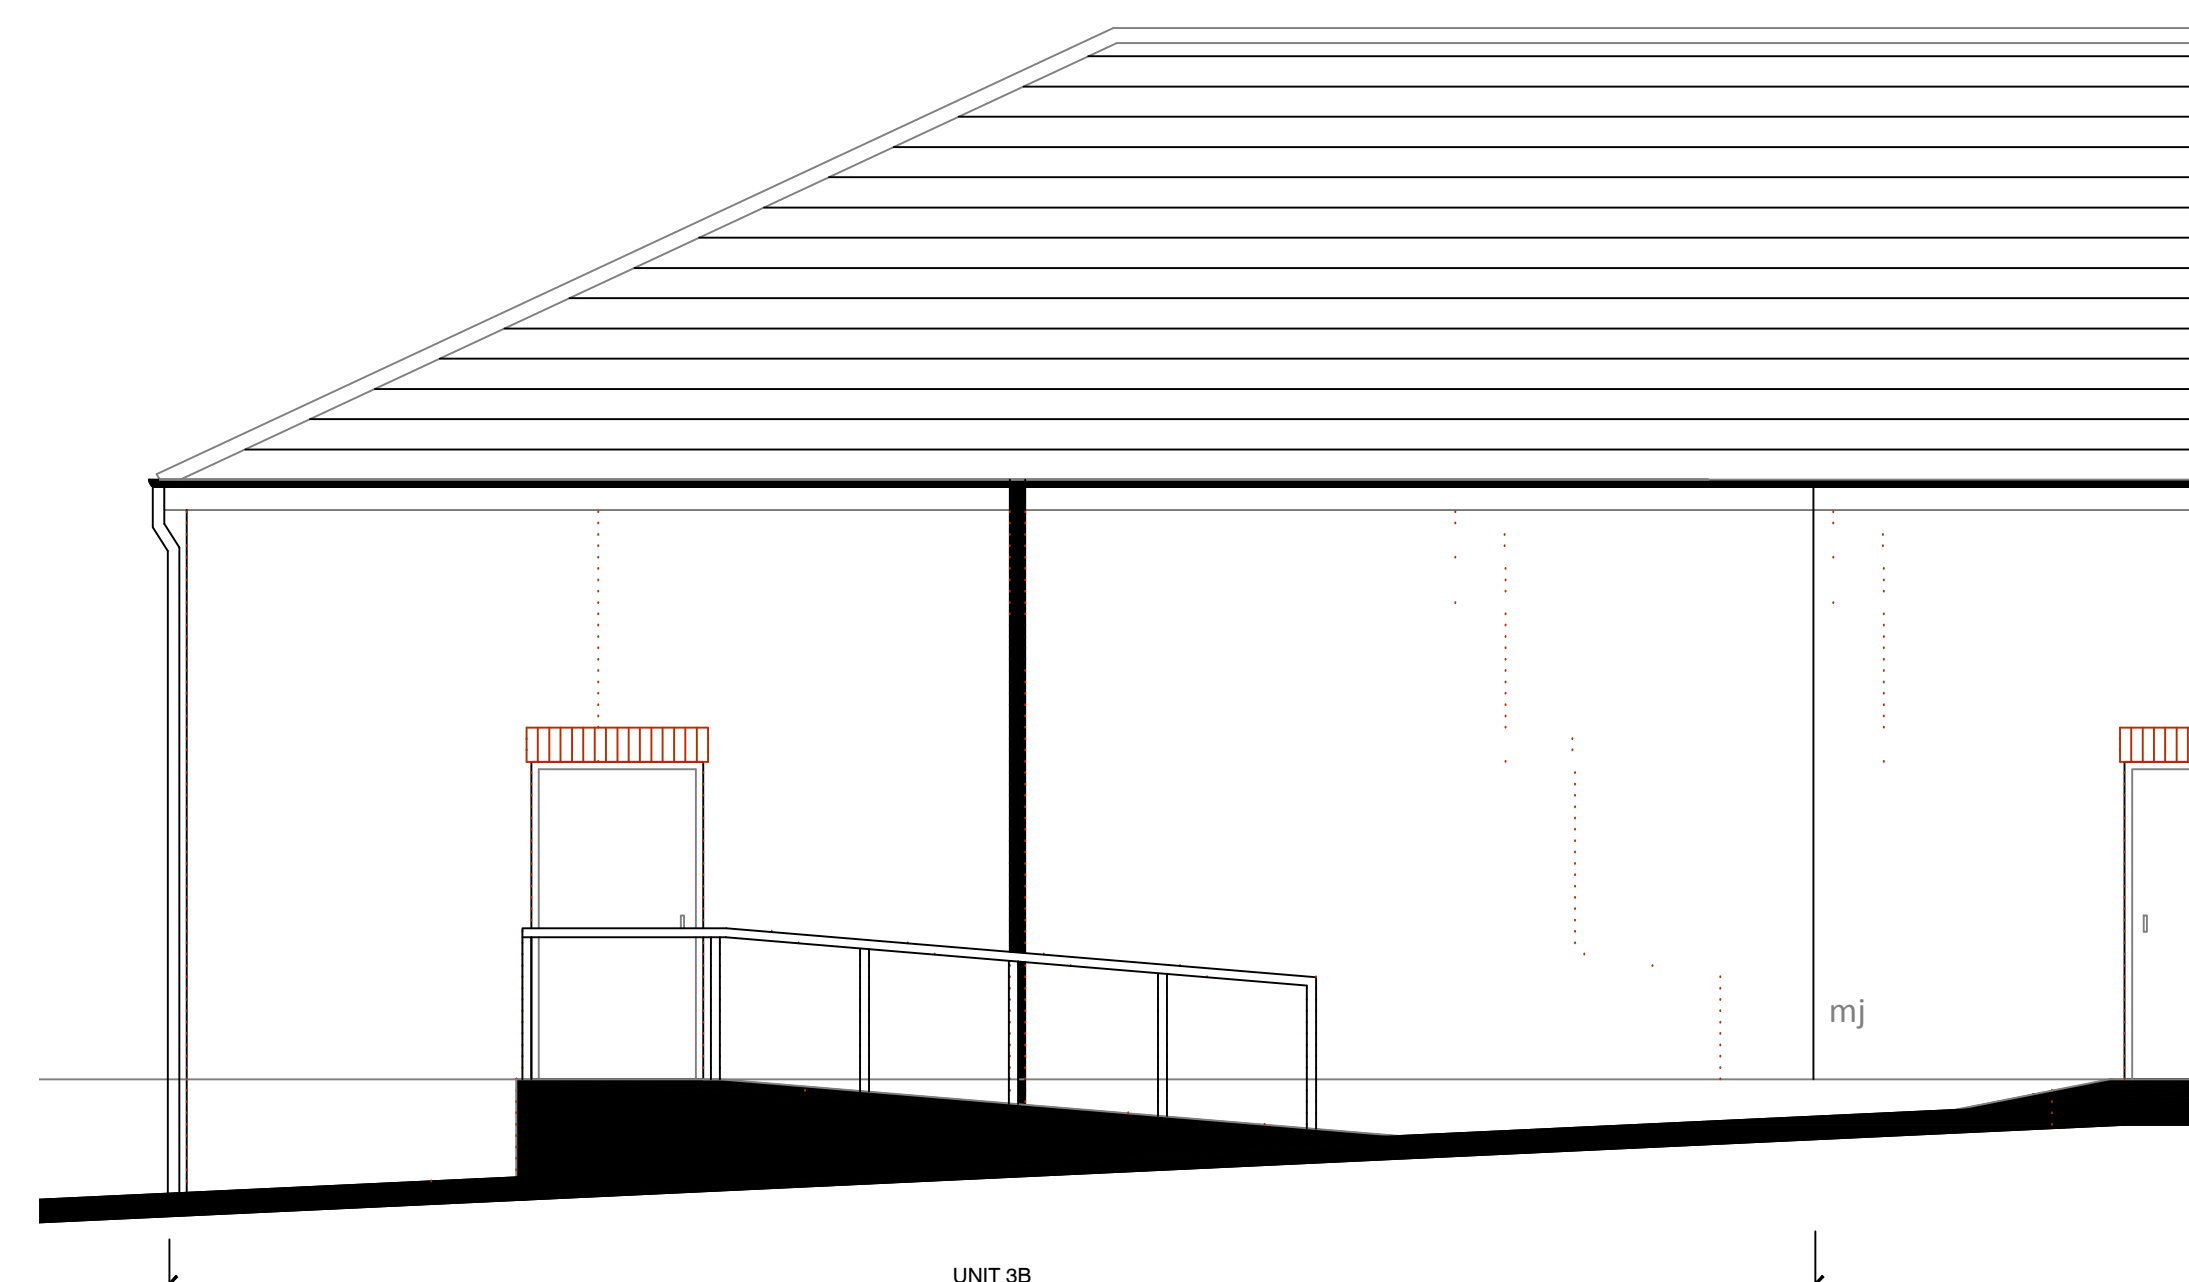

EXISTING REAR ELEVATION - 1:50

 B			
A			
REV	DESCRIPTION	DATE	NAM
			
GREGGS Plc (PENNINES) 31 GREENSIDE STREET OPENSRAW MANCHESTER M11 2HW Tel: (0161) 274 2760			
Shop S Number & Name S4904 LIVERSEDGE, HUDDERSFIELD ROAD			
Title EXISTING SECTIONS & ELEVATIONS			
Site Address FOUNTAIN COURT, A62 HUDDERSFIELD ROAD, ROBERTTOWN, WF15 7QQ			
Gross Building Area 118.8 Sq m		Gross Sales Area N/A	
Drawing No. RPEN/S4904/02			Rev.
Date 06/03/17		Scale 1:50 @ A1	
Drawn by DEVELOPER		Scale Bar 	
Issued 26.04.17			

DO NOT RESCALE THIS DRAWING