





FRONT ELEVATION

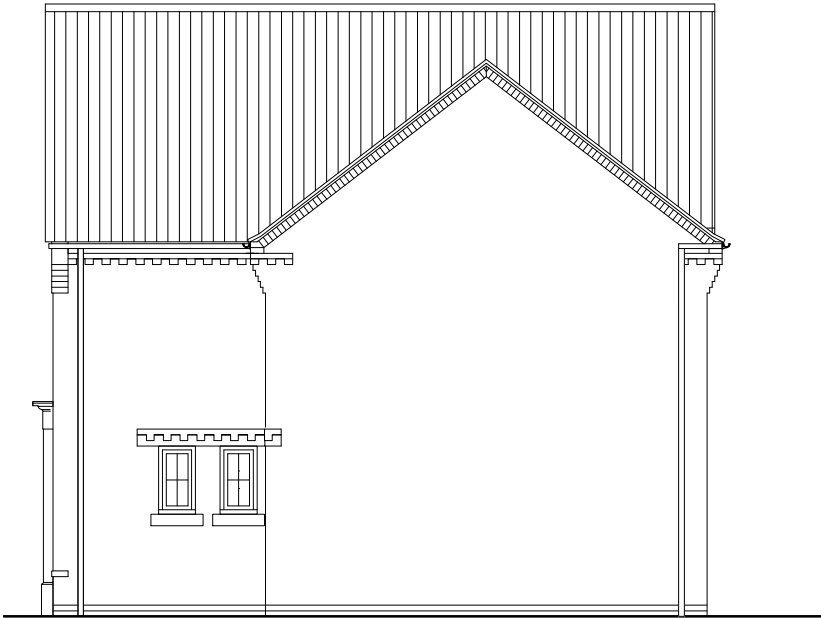

SIDE ELEVATION



REAR ELEVATION

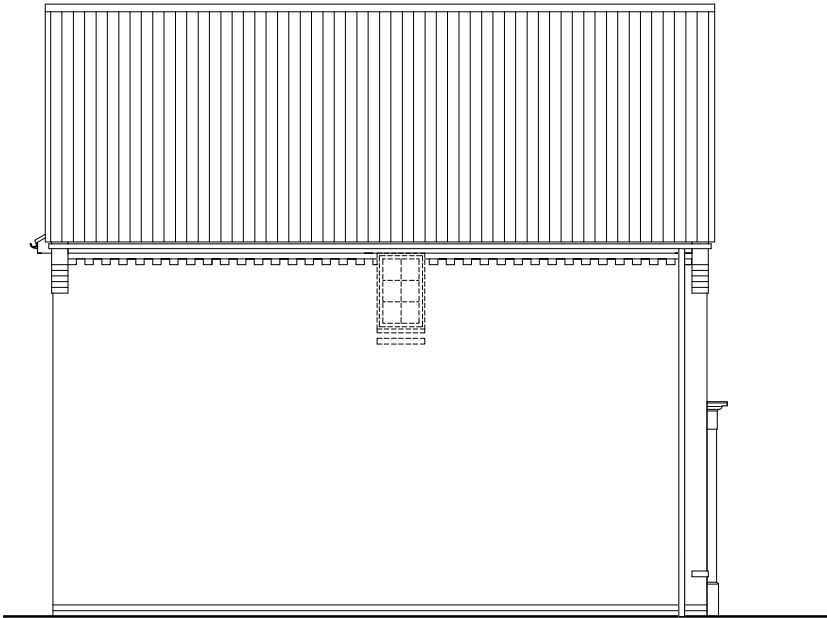

SIDE ELEVATION

TOTAL FLOOR AREA : 995 Sqft

Sales Name: BRADWELL

House Type Code: H316---7

Spec: A2

Drawn: GDT

Date: 11.08.16

Drawing No: 13

Checked: GDT


Scale: 1: 100

PLANNING 1 OF 2

Rev:

Description:

Date:

 

DAVID WILSON HOMES

WHERE QUALITY LIVES