
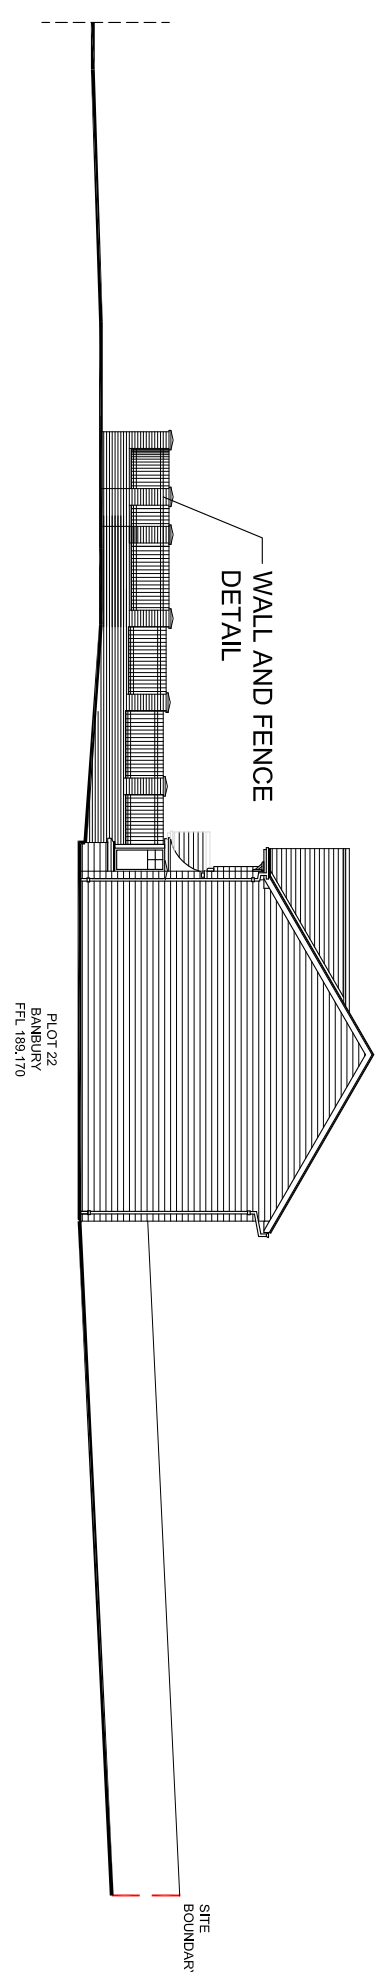
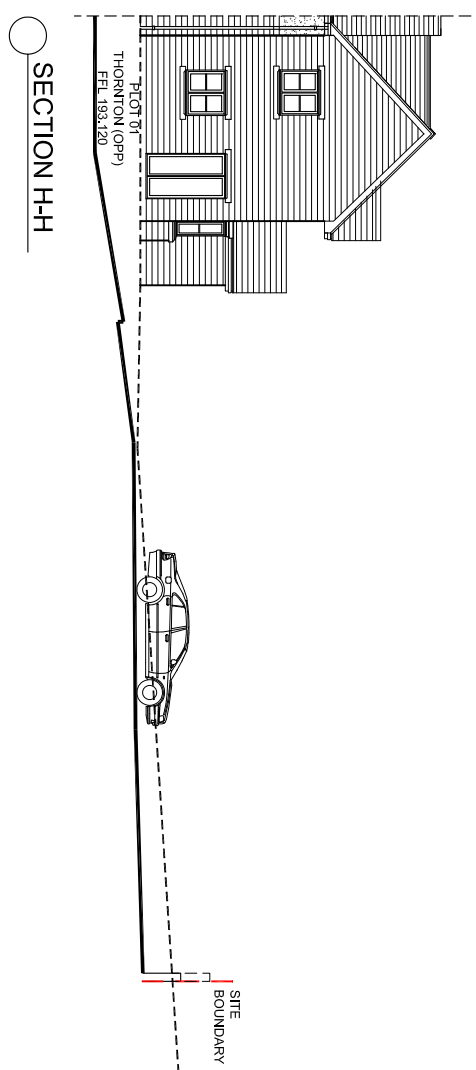
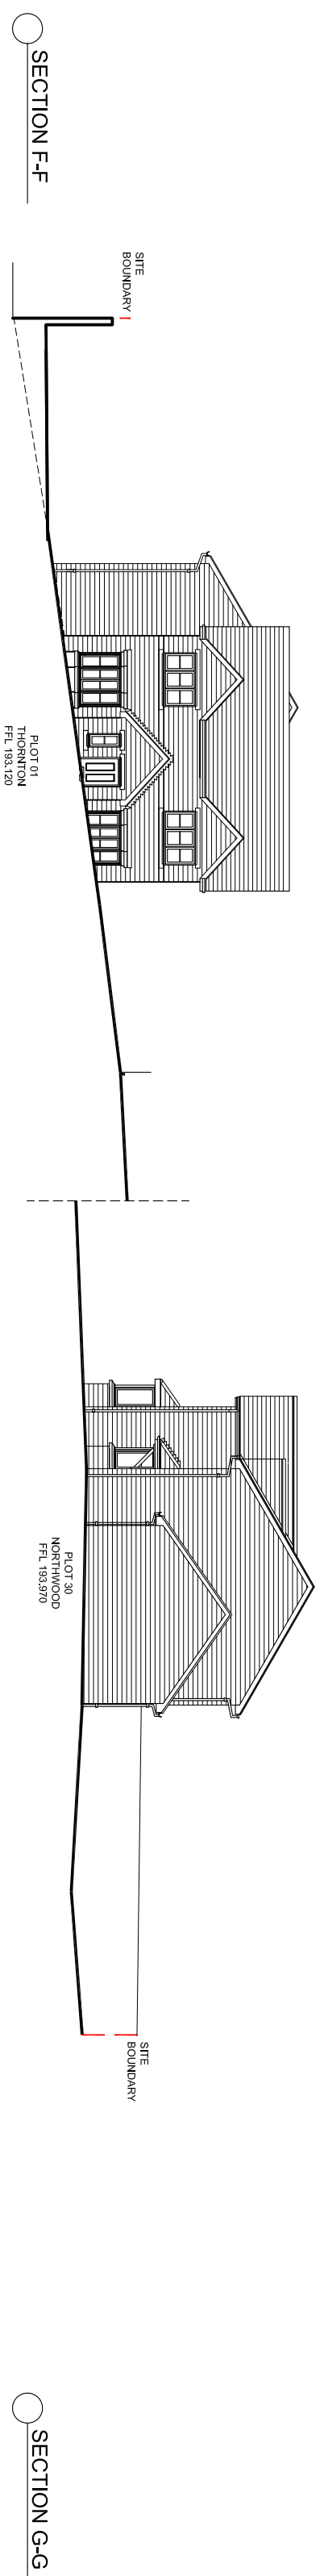
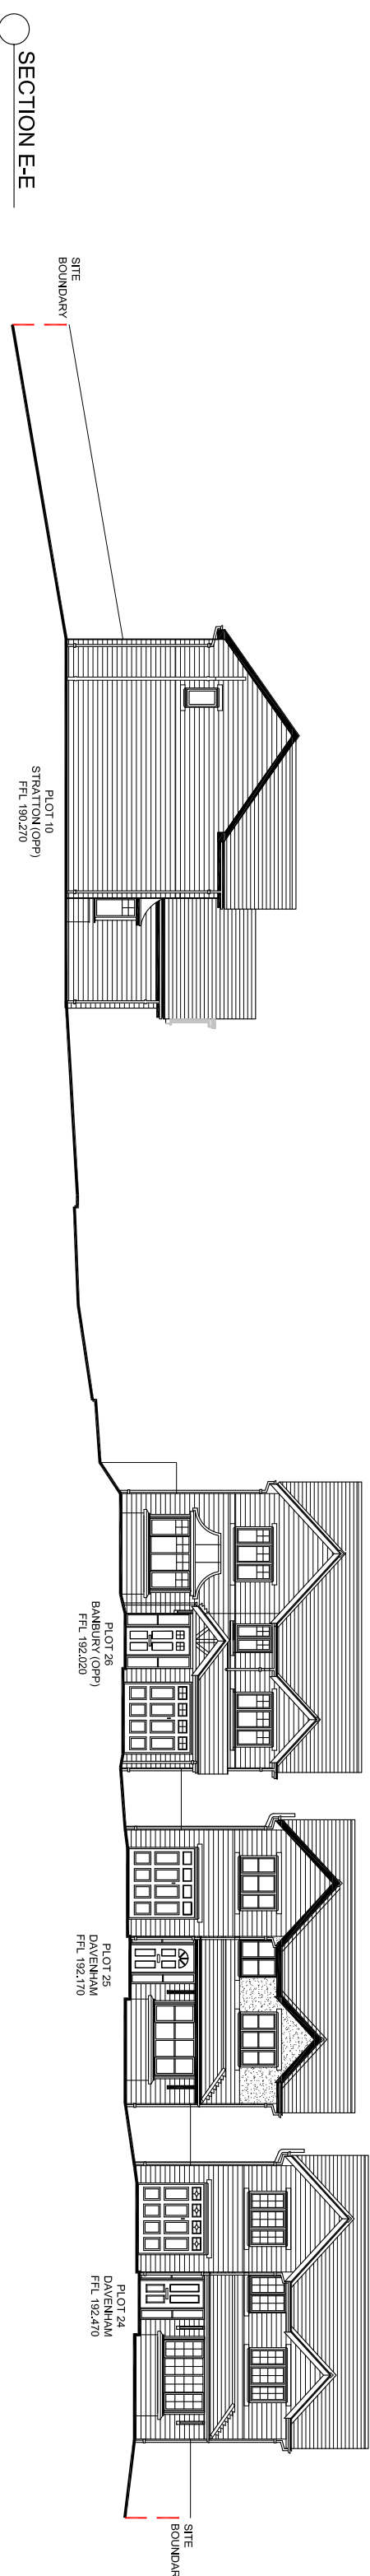
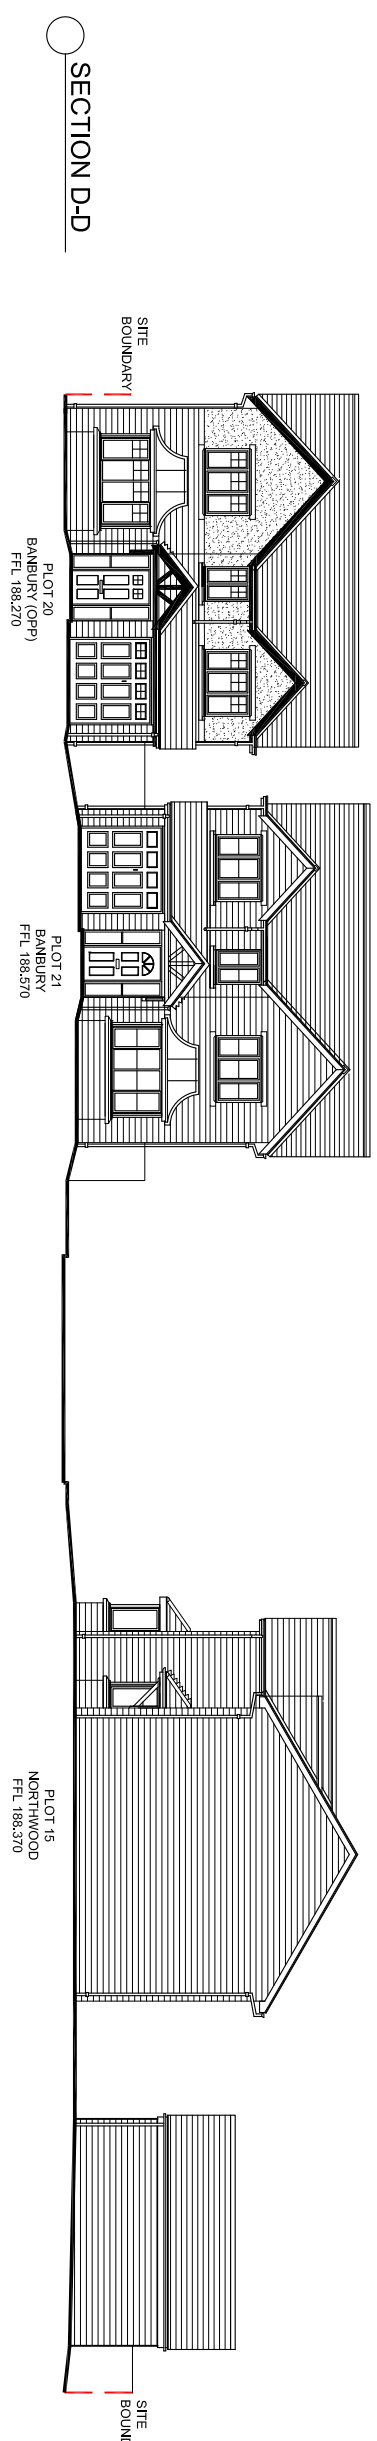
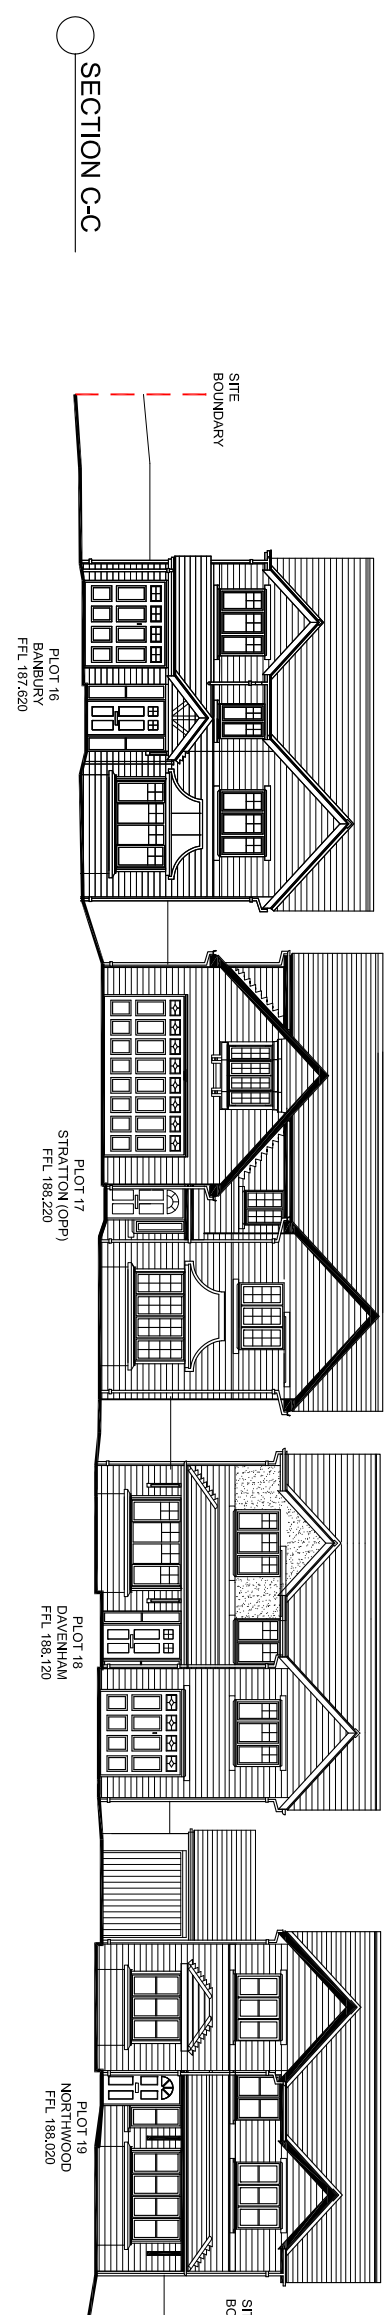
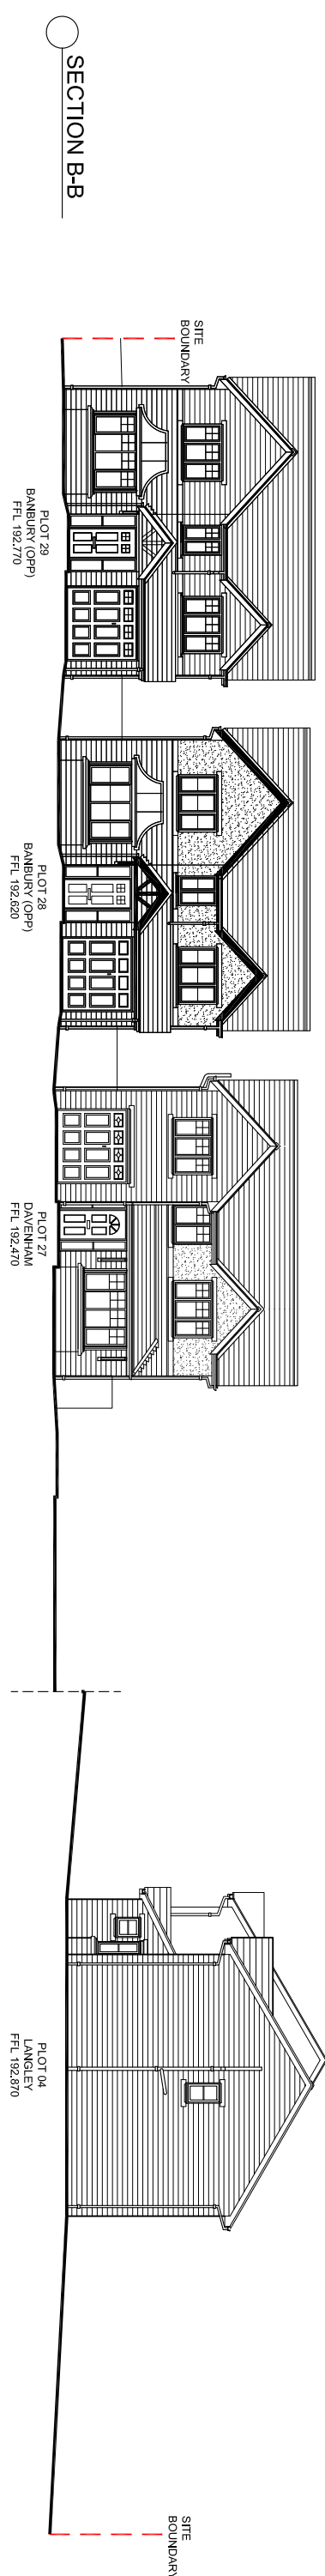
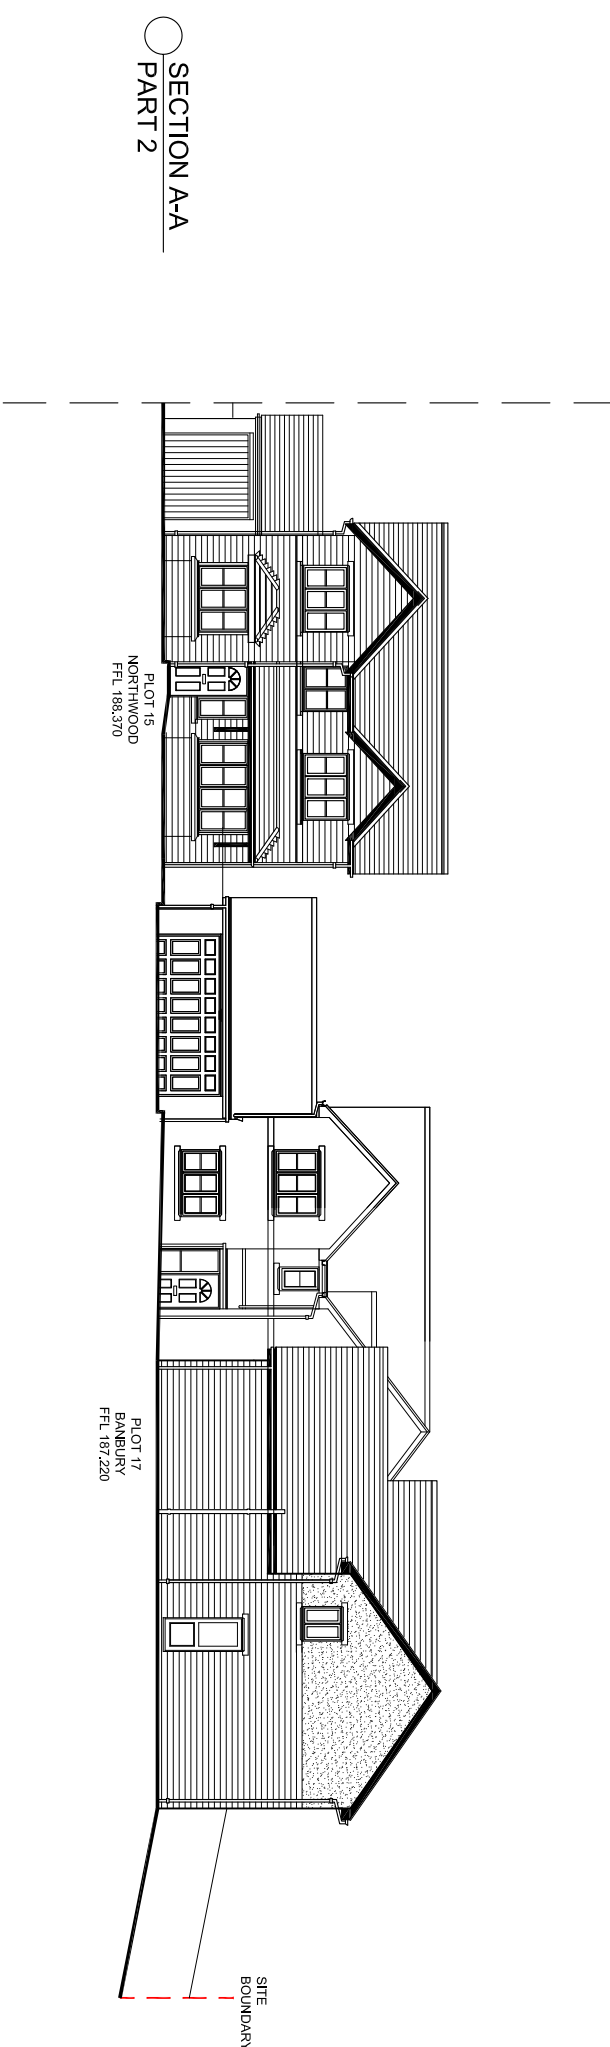
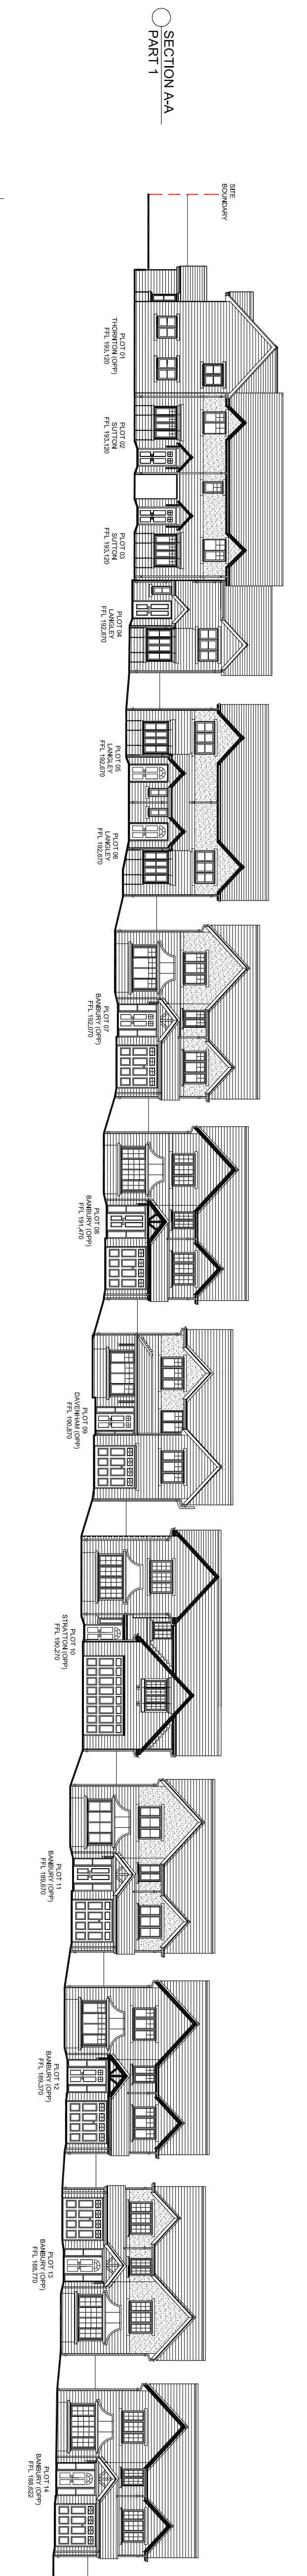
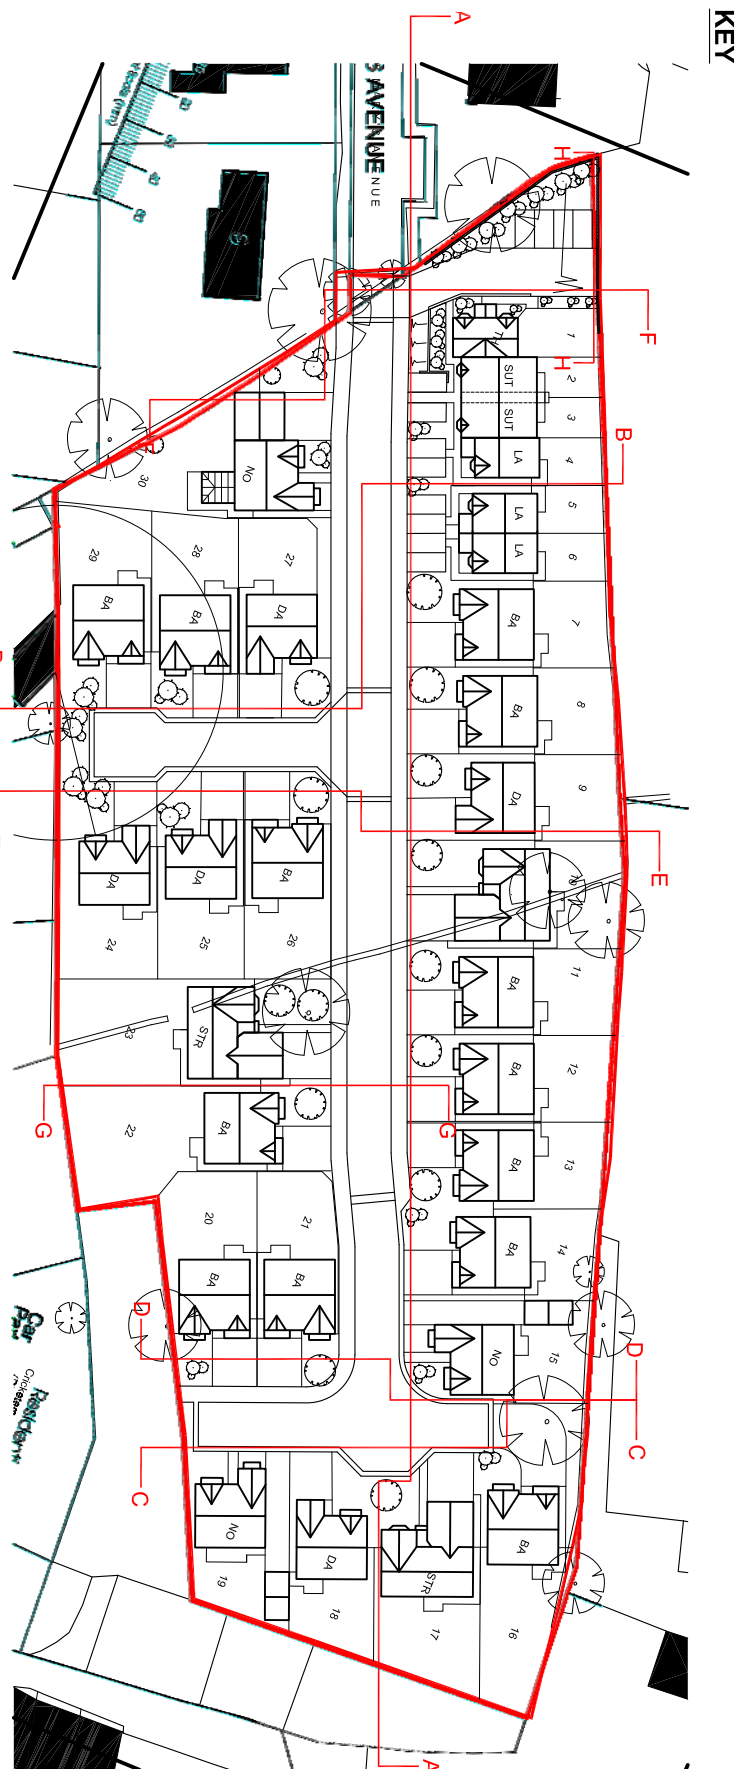


Note: Contractors must verify all dimensions on site before commencing any work or shop drawings. This drawing is not to be scaled. Used figured dimensions only. If in doubt, please call QAD.

[illegible]

J	STREET ELEVATIONS UPDATED TO REVERSED SITE LAYOUT. 30.06.17	NV	IB
H	LEVELS ADJUSTED TO OS DATUM 09.02.17	DG	IB
G	SECTION HH ADDED AS PER LPA REQUEST AND GENERAL UPDATES THROUGHOUT TO REFLECT PLOT02 - SITE PLAN 17.01.17	DG	NV
F	SECTION AA UPDATED TO REFLECT LATEST SITE PLAN 18.12.16	DG	NV
E	PLOT 1 ADDITIONAL WINDOWS ADDED 12.12.16	DG	IB
D	AMENDMENTS TO THE SCHEME THROUGHOUT AS INSTRUCTED BY THE CLIENT. SECTION GG ADDED AND HOUSE TYPES VARIANTS SIMPLIFIED. ALL PLOTS NOW GABLED - PLOTS 24-29 NOW ARTSTONE - PLOTS 16-21 NOW NATURAL STONE 02.12.16	DG	IB

Print / Save	Related [Choose]
Status	
PLANNING	
Project ST. MARY'S AVE. NETHERTHONG	
JONES HOMES	
Drawing Title PROPOSED STREETSCENES	
Drawing Size A4	
Job No.	Drawing No.
16-0029	PL12
Scale	Revised
1:2000	J
Reviewed By: IB	Drawn By: DG
Date: 05.15	

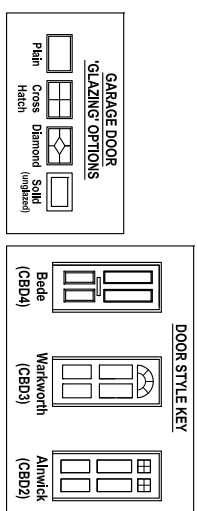